


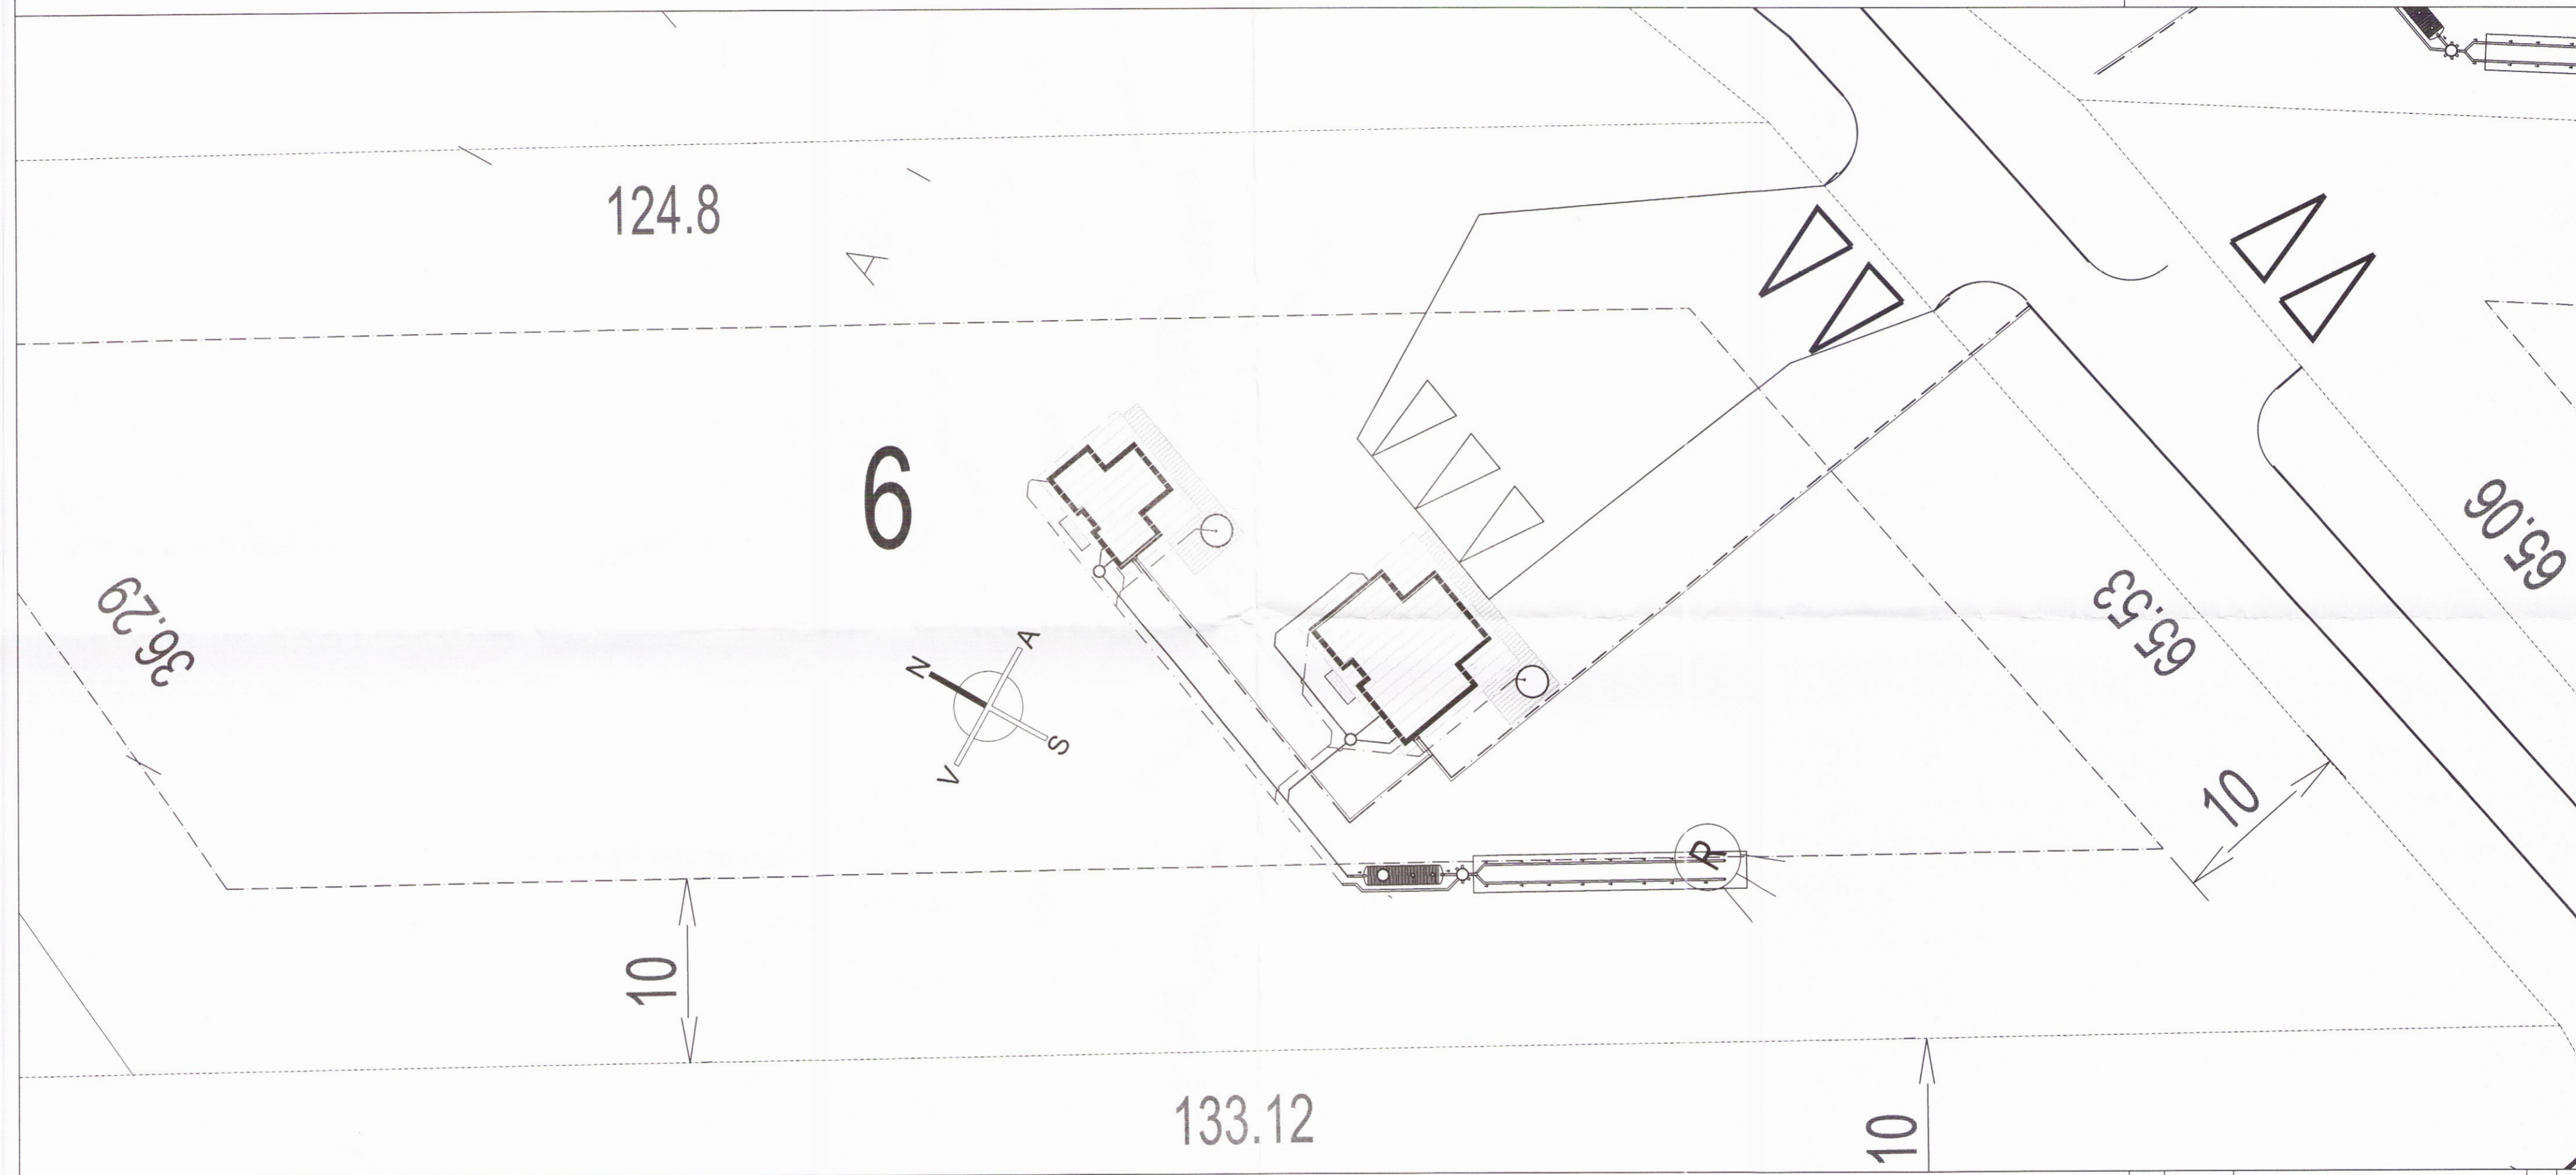

Skipulags- og byggingarfulltrúi Uppsveita bs.
Yfirfarið
 23. mars 2017
Anna Björk
 Byggingarfulltrúi



| BR | DAGS | BREYTING |
|--|-------------------|----------------|
|  HJARDARHOLTÍ 11 800 SELFOSSI SÍMI: 783 4180 NETFANG: kjartangardars@gmail.com | | |
|  EYRAVEGI 65 800 SELFOSSI SÍMI: 578 3344 NETFANG: sghus@sghus.is VEFANG: www.sghus.is | | |
| EFFORT TEIKNISTOFA 016.16 22.03.16 | | |
| Eiríksbraut 6 Bláskógabyggð | | |
| Frárennsli | | Kvarði 1:250 |
| Grunnmynd lóðar | | |
| HANNAÐ: | TEIKNAD | DAGSETNIG |
| KG | KG | 18.04.2016 |
| SKRÁARNAFN | SAMBÝKKT | 130555-7649 |
| Eiríksbraut 4 - 6 Bláskógabyggð | <i>Anna Björk</i> | TEIKNING NÚMÉR |
| Lagnir.dwg | | 303 |