




Skipulags- og byggingarfulltrúi Uppsveita bs.
 Yfirfarið
 23. mars 2017
Árnir Þórisson
 Byggingarfulltrúi

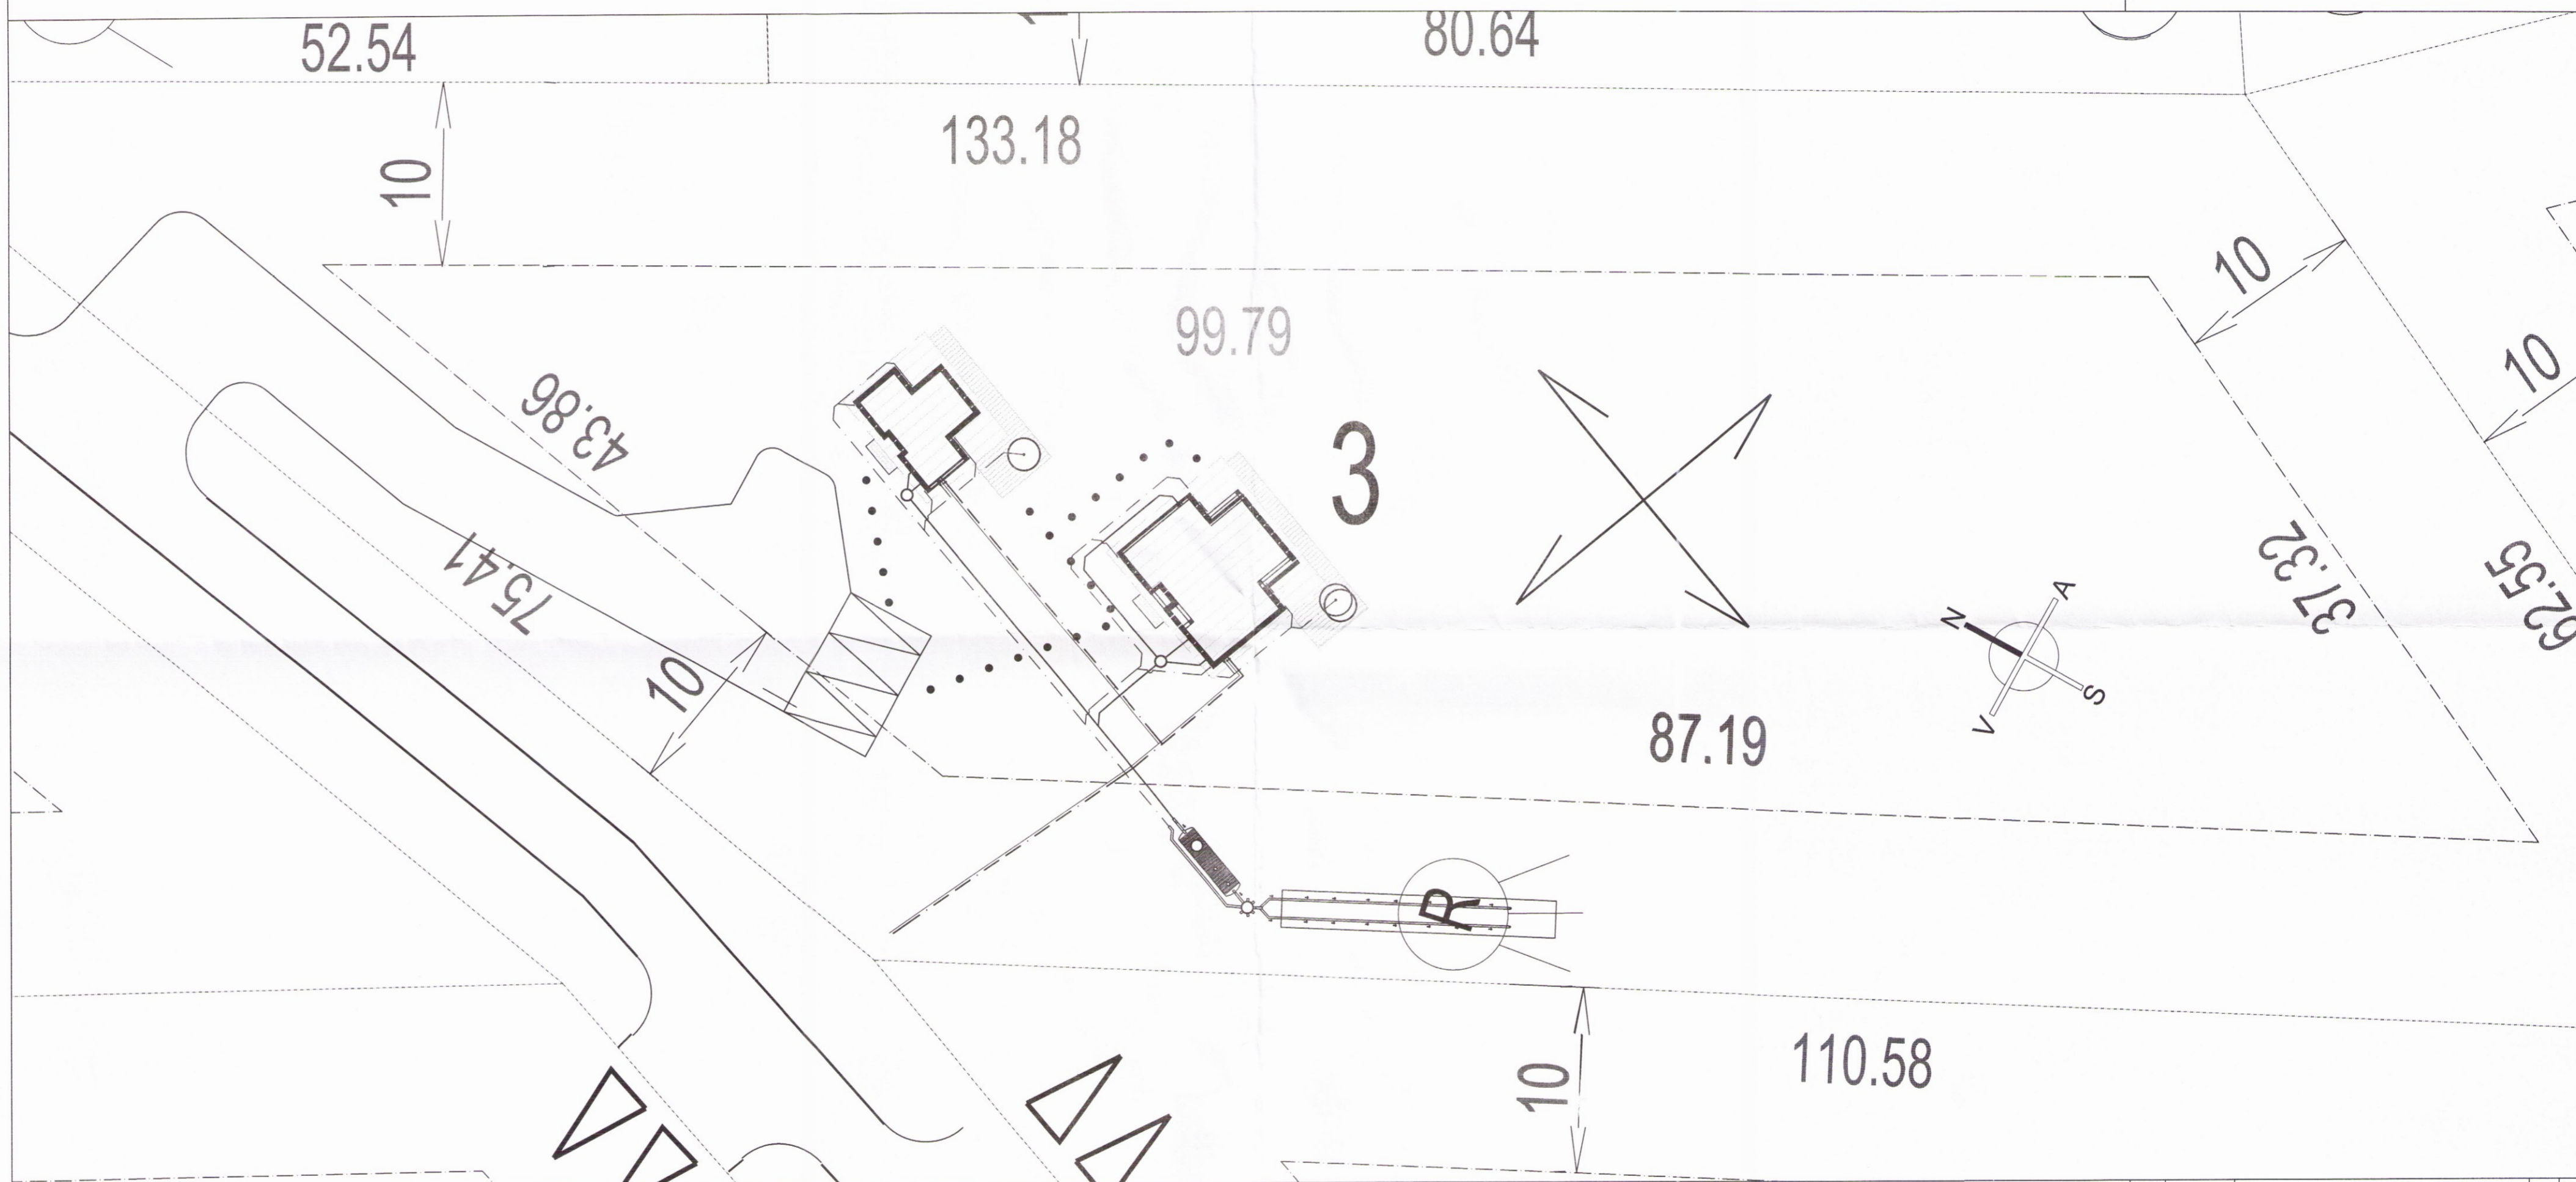

BR	DAGS	BREYTING	
 HJARÐARHOLTI 11 800 SELFOSSI SIMI: 783 4180 NETFANG: kjarfangardars@gmail.com		 EYRAVEGI 65 800 SELFOSSI SIMI: 578 3344 NETFANG: sghus@sghus.is VEFANG: www.sghus.is	
Eiríksbraut 3 Bláskógabyggð			
Frérennsli			Kvarði 1:250
Grunnmynd lóðar			
HANNAÐ:	TEIKNAD	DAGSETNIG	VERKNÚMÉR
KG	KG	11.01.2016	2016 - 01
SKRÁARNAFN	SAMBÝKKT	130555-7649	TEIKNING NÚMÉR:
Eiríksbraut 1 - 3 Bláskógabyggð	Lagnir.dwg	<i>Árnir Þórisson</i>	303