


Umhverfis- og tæknisvið Uppsveita
 Yfirfarið
 03. jan. 2019
Litjaldmasl.
 Byggingarfulltrúi

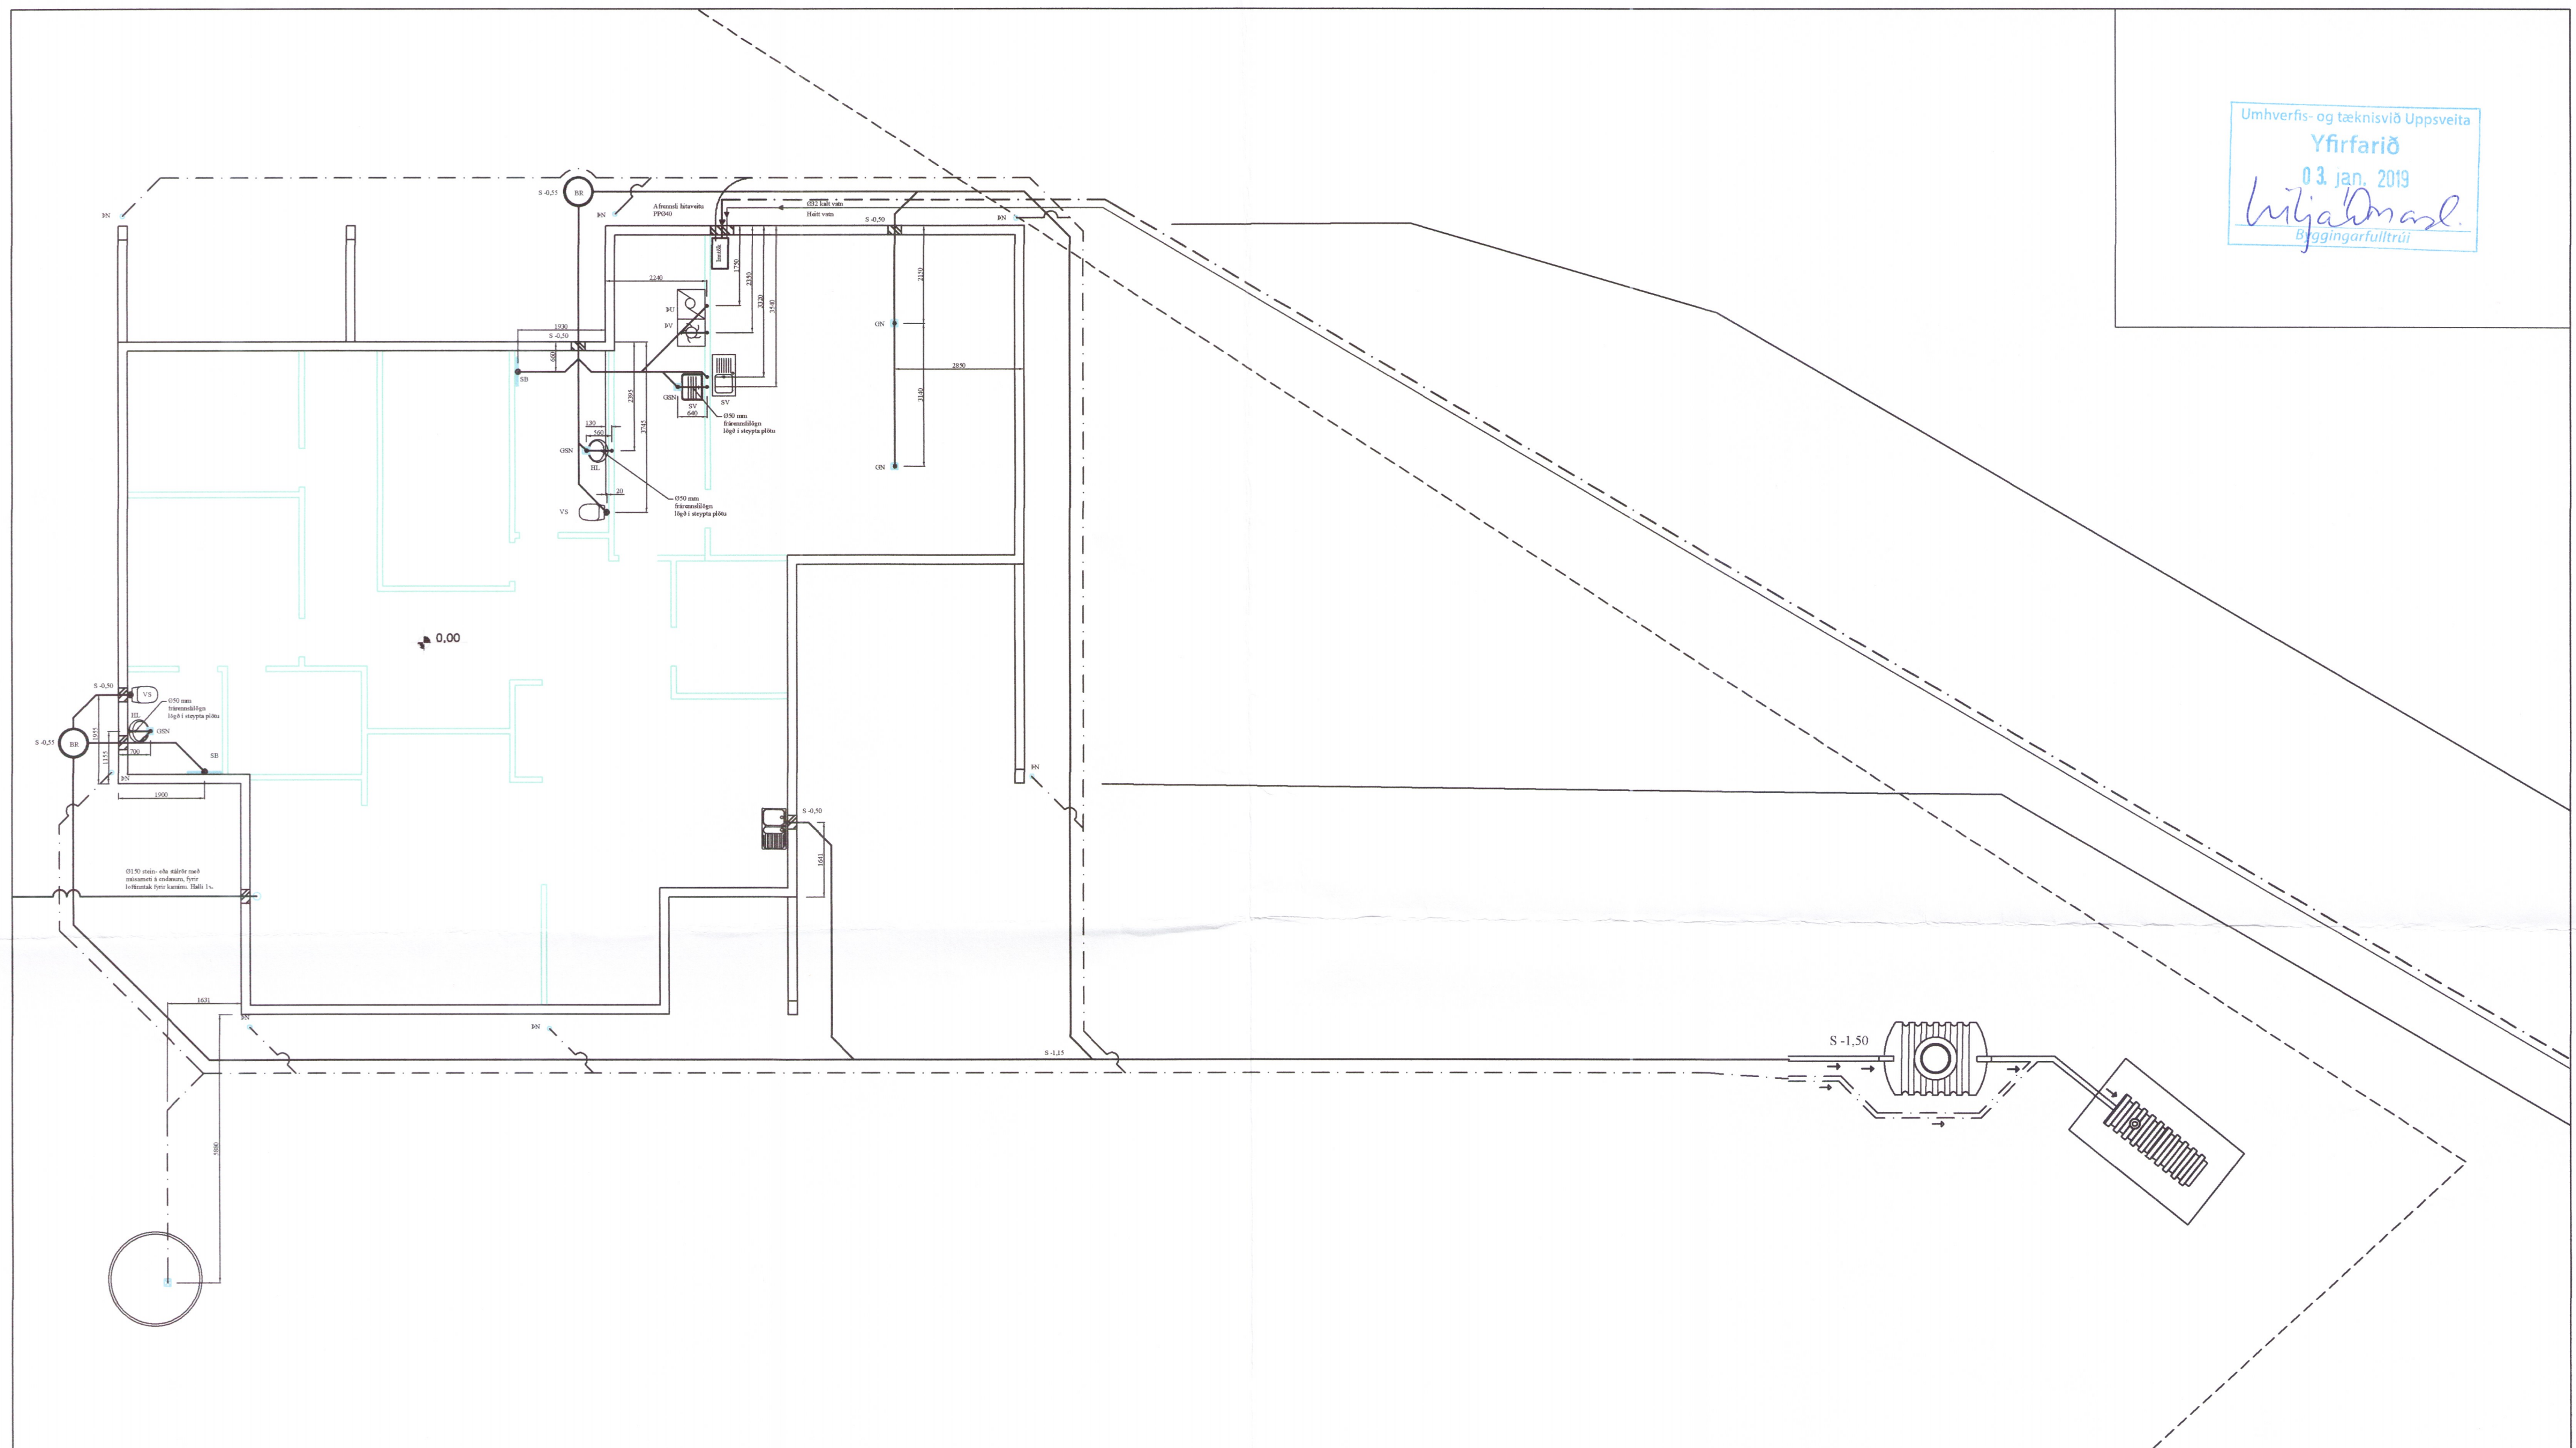

Grunnmynd fráveitulagna
 MKV: 1:100

| BR | DAGS | BREYTING |
|----|------|----------|
| | | |
| | | |

| | |
|---|---|
|  HJARDARHOLT 11 800 SELFOSSI SIMI: 783 4180 NETFANG: kjartangardars@gmail.com |  GAGNHEIDI 61 800 SELFOSSI SIMI: 482 2266 809 9100 NETFANG: edalbyggingar@edalbyggingar.is VEFANG: www.edalbyggingar.is |
| | |

| | |
|---|-----------------------|
| Snæfoksstaðir 100, Grímsnes & Grafn. | |
| Grunnmynd frárennislagna á lóð. | Kvarði 1:100 |
| HANNAD: KG | TEIKNAD: KG |
| DAGSETNIG: 20.07.2018 | VERKNÚMER: 2018-19 |
| SKRÁARNAFN: Snæfoksstaðir 100 Grunnur.dwg | SAMPYKKT: 180555-7640 |
| TEIKNING NÚMER: 303 | 1134-19 |