



BURDARVIRKI: Grunnmynd sperruplan. 1:50.


Skipulagi- og byggingarfulltrúi Uppsveita b.s.
 Yfirfarið
 03. apríl 2017
 Byggingarfulltrúi

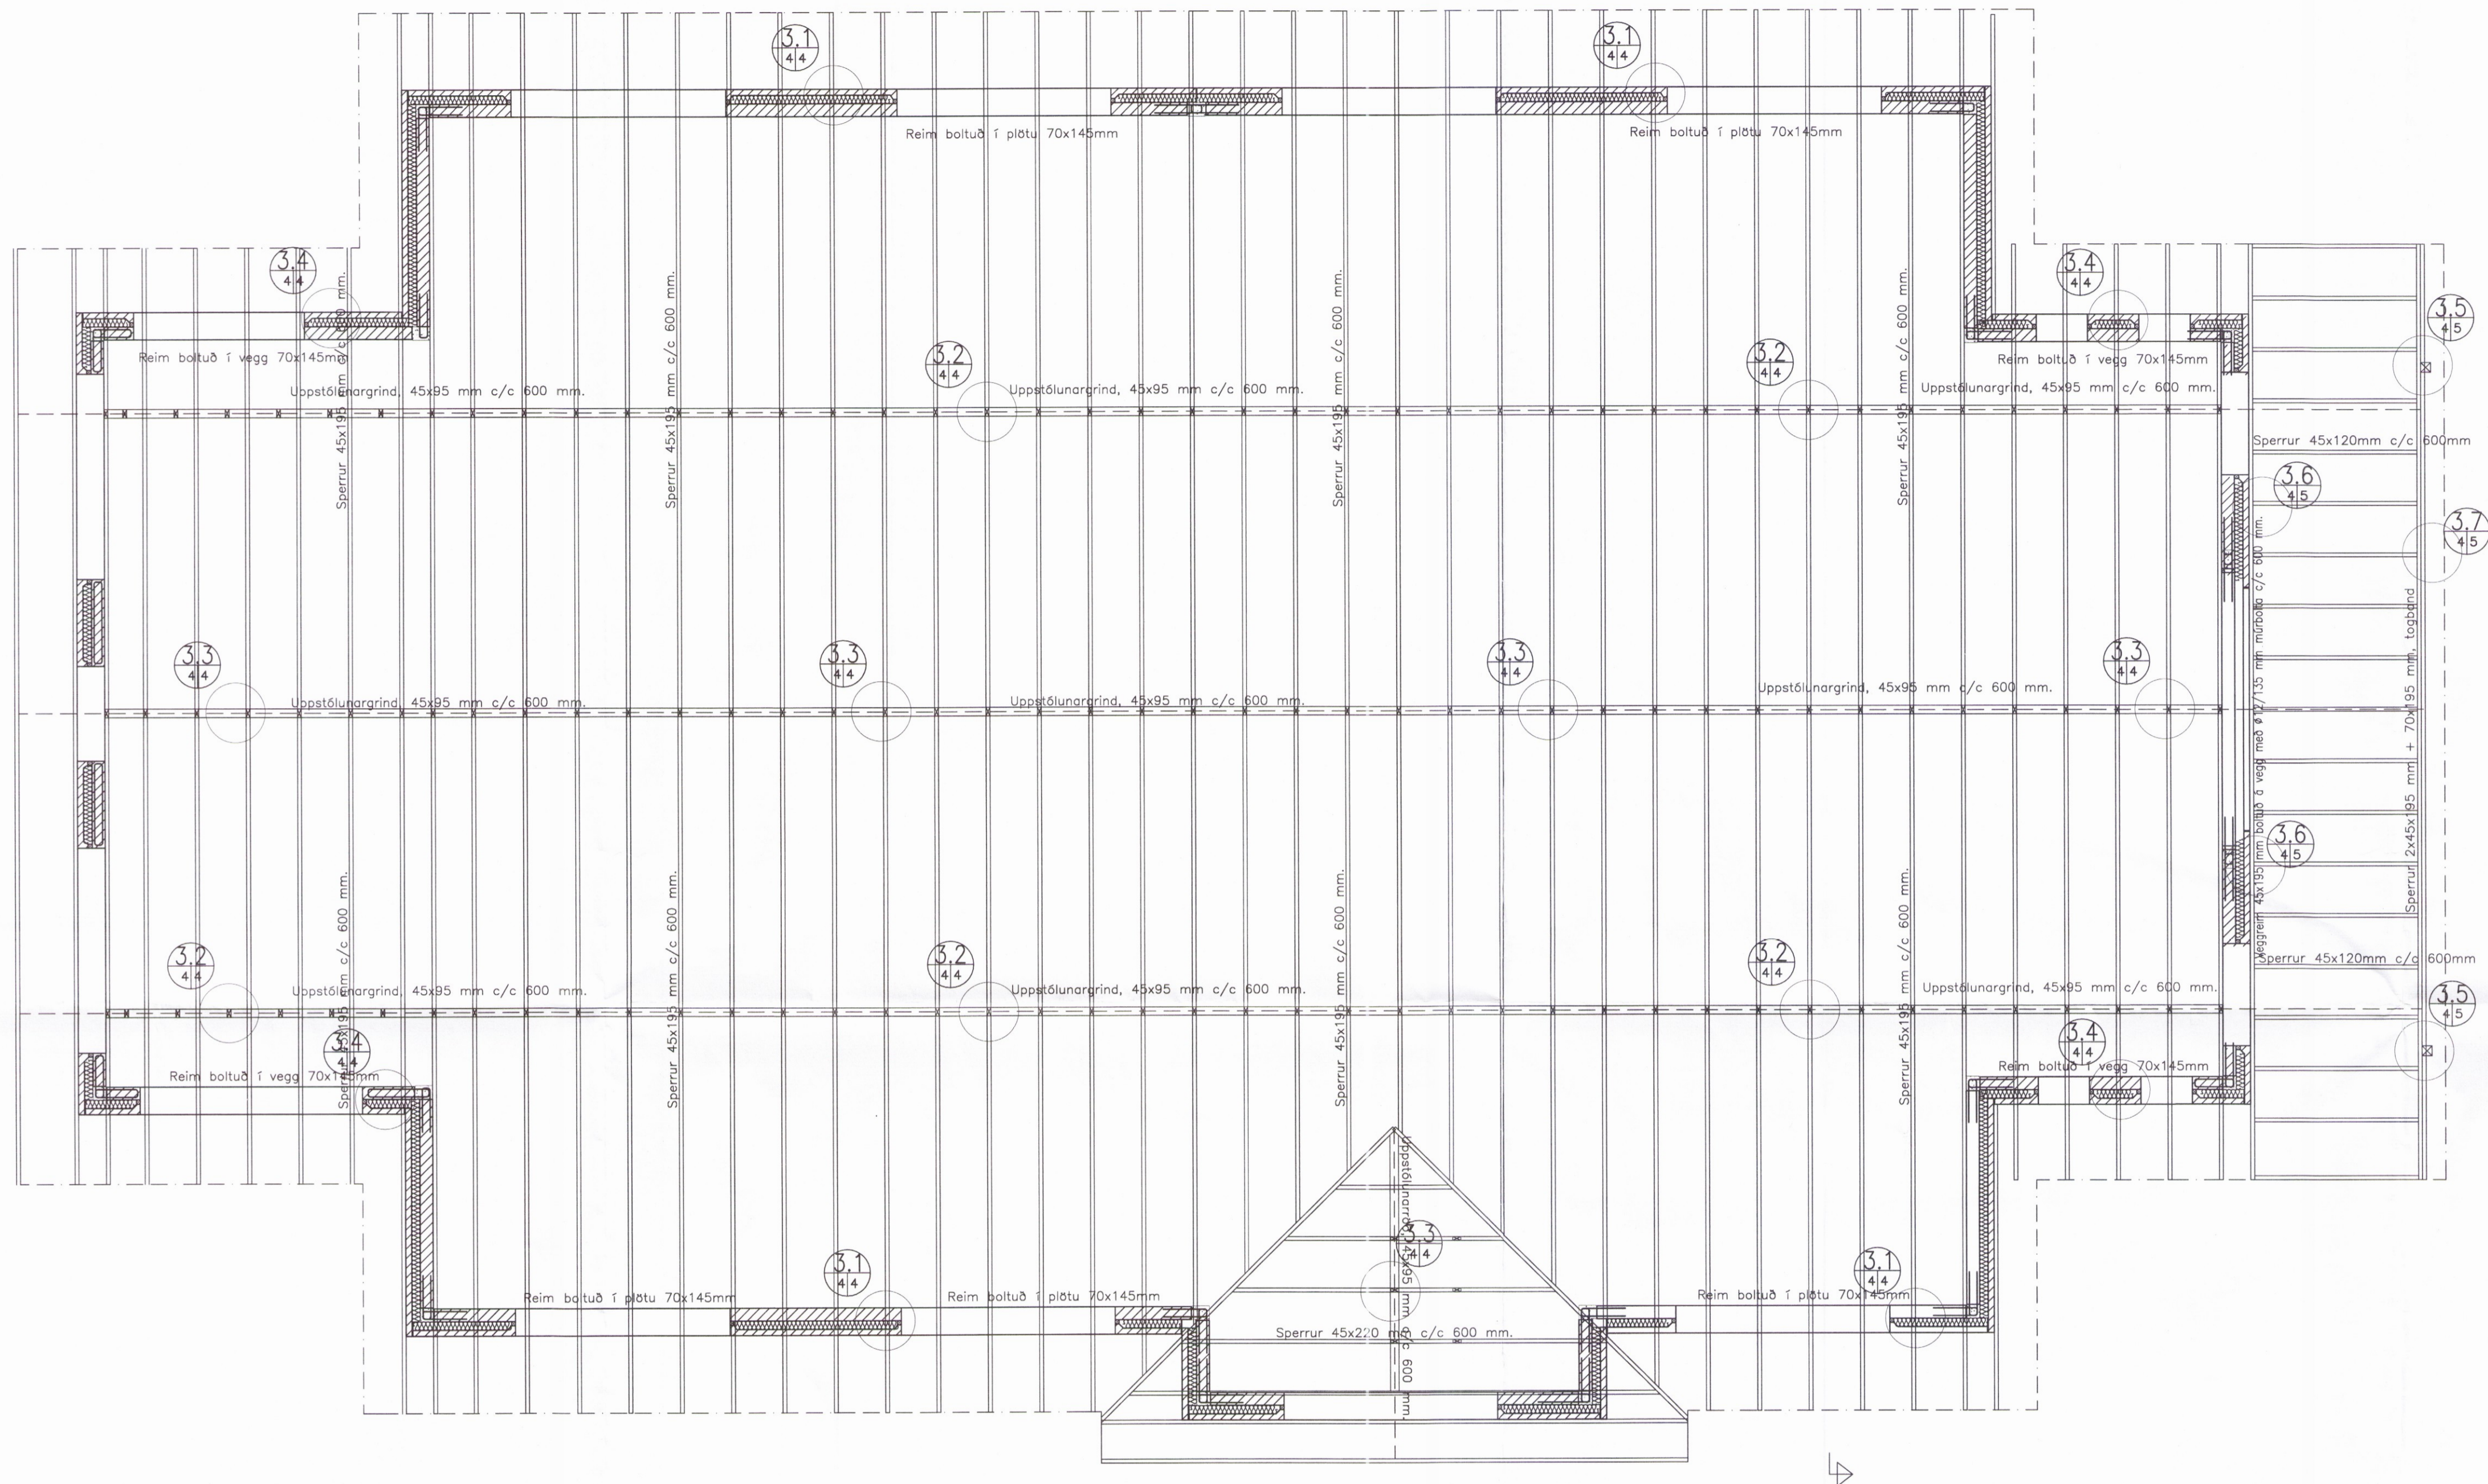


3.1 Sérmynd 3.1. 1:10.

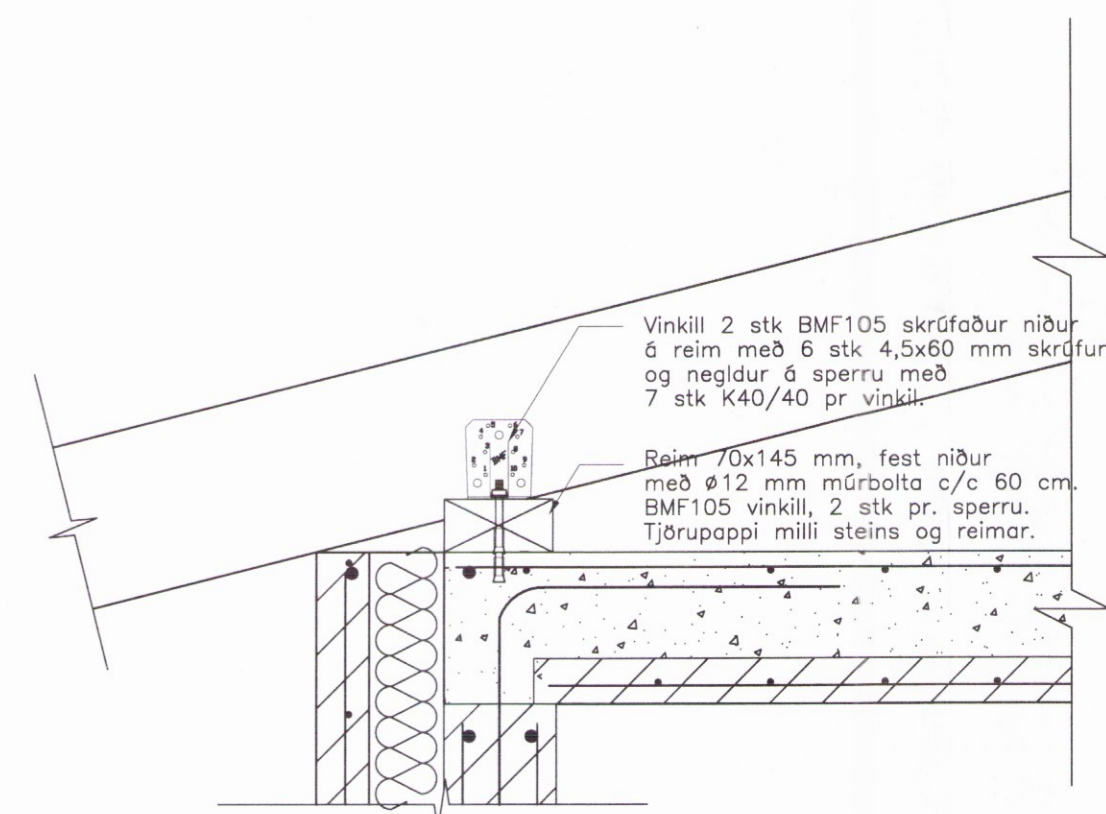


3.2 Sérmynd 3.2. 1:10.

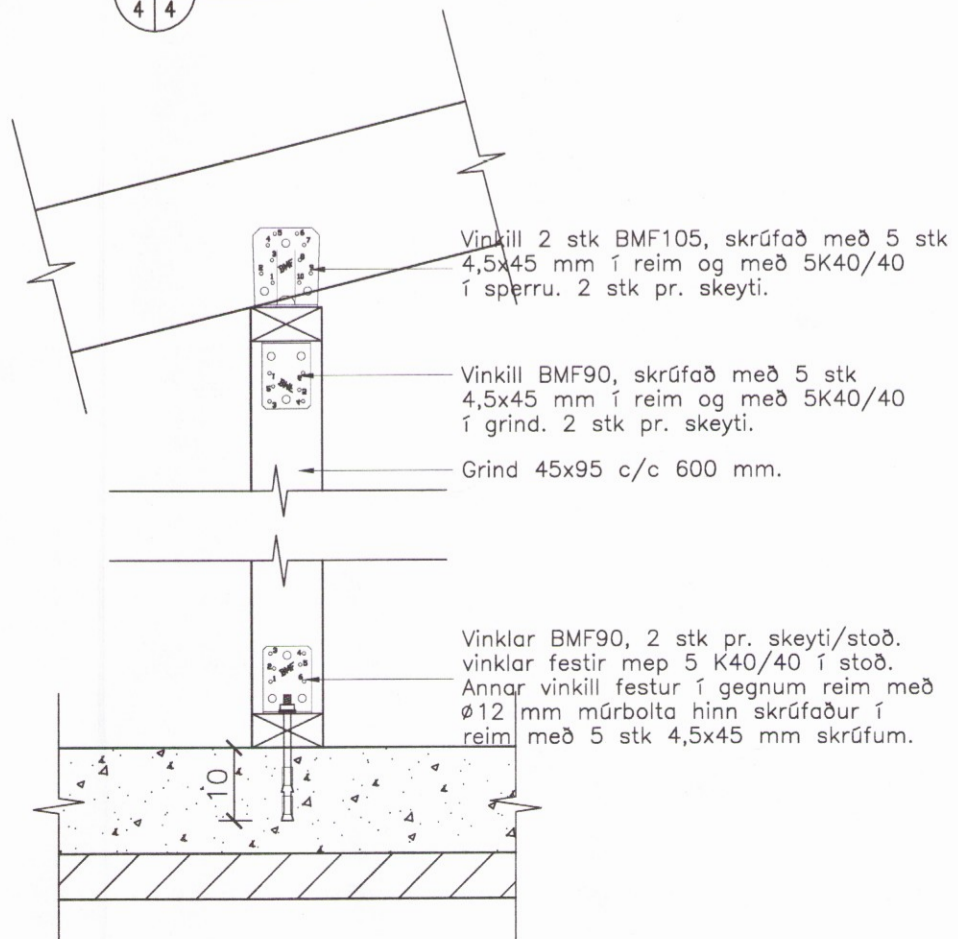

3.3 Sérmynd 3.3. 1:10.

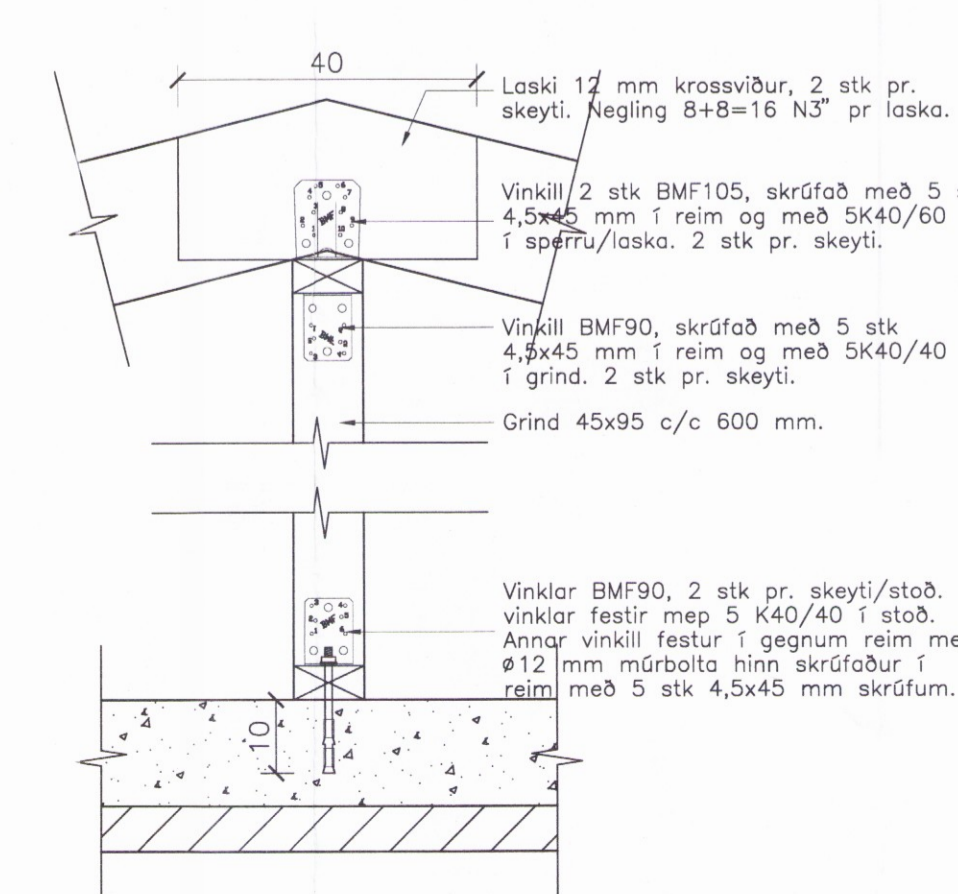

3.4 Sérmynd 3.4. 1:10.

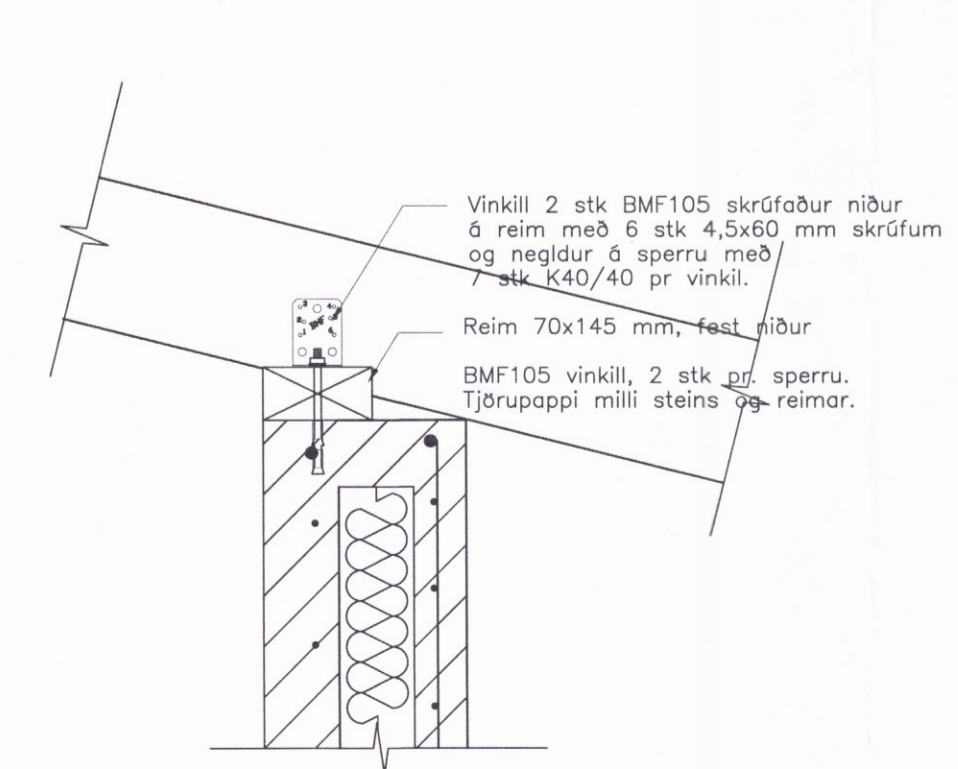

Breytingar:

TÓV
 TEIKNISTOFAN ÖDINSTORGI,
 VERKFRÉDISTOFA ehf.
 Öðinsgötu 7
 101 Reykjavík
 Netfang: gustaf@to.is
 Sími: 510 2210

Verkefni: ÁSBORGIR 7, 801 SELFOSSI
 Heiti: BURDARVIRKI: Grunnmynd sperruplan.

f.h. TÓV: VÍFILL ÖDDSSON kt. 101237-3629	VERKFRÉDINGUR FVFI - FRV
GÚSTAF VÍFILLSSON kt. 231163-5069	VERKFRÉDINGUR FVFI
KRISTJÁN S. GUDMUNDSSON kt. 070254-5819	VERKFRÉDINGUR FVFI

Áritun aðalhöfundar: *Gustaf Vífillsson*

M. 1:50
 R. G.V.
 T. G.V./I.P.
 Dags. Mars 2017. Nr. 1669-1-4.