




U5 Útbýgging - grind  
1:50

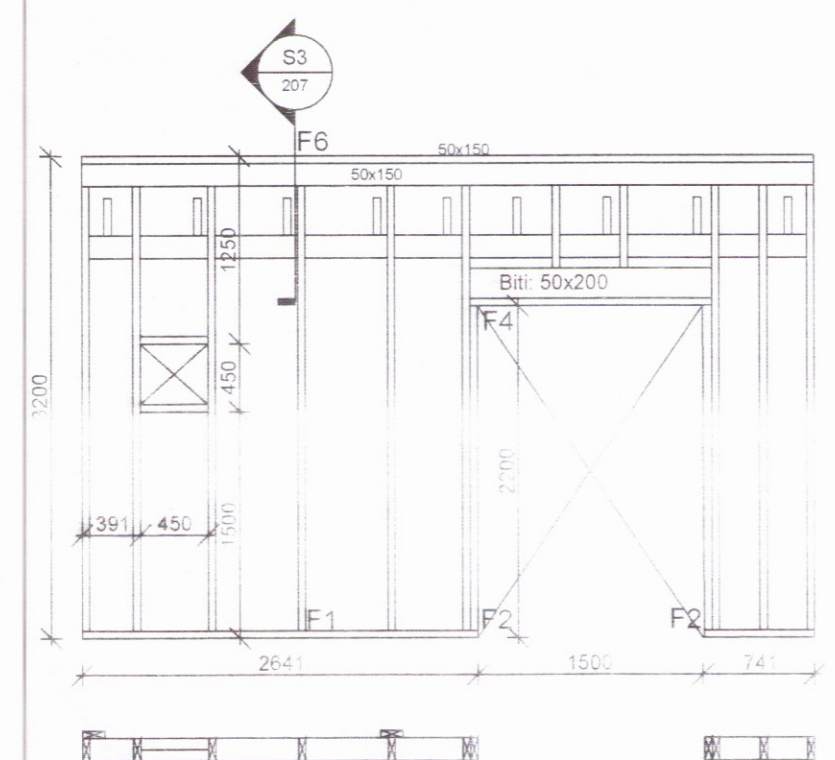


U6 Útbýgging - grind  
1:50

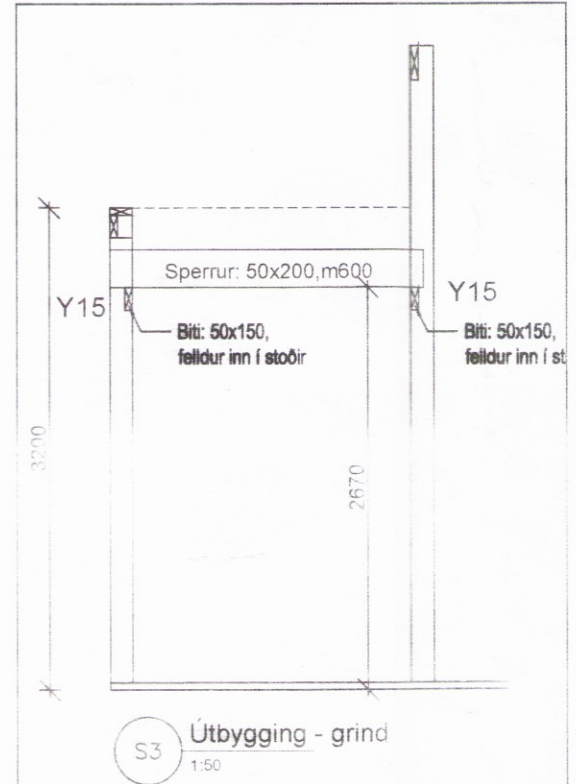


U3 Útbýgging - grind  
1:50

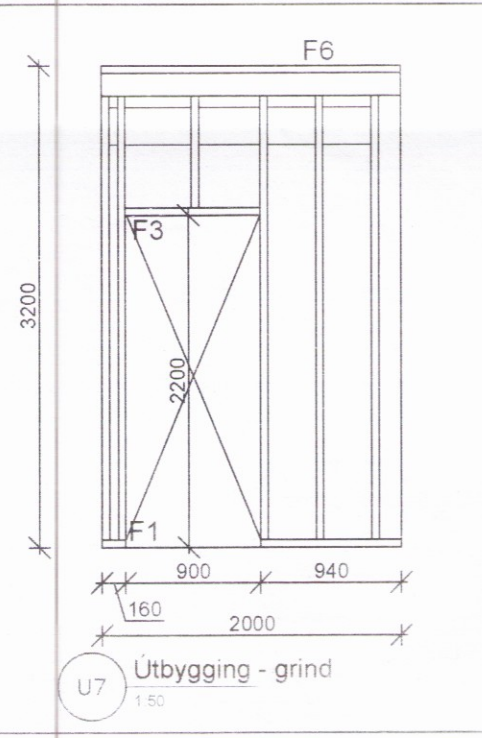


U7 Útbýgging - grind  
1:50

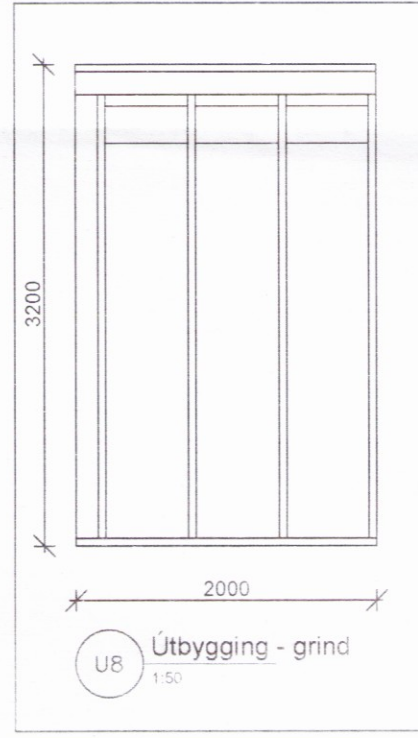

U8 Útbýgging - grind  
1:50

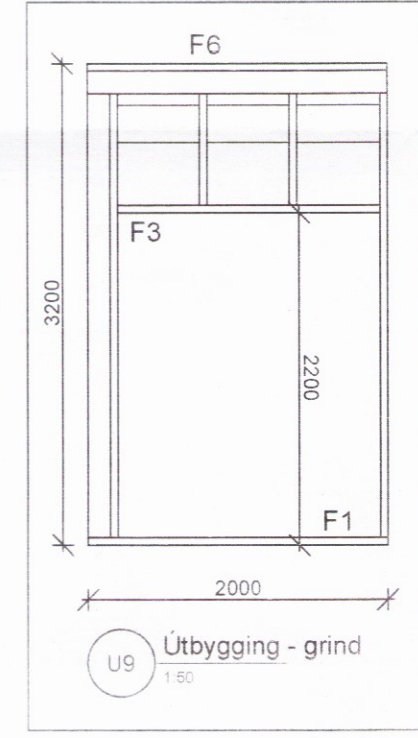

U9 Útbýgging - grind  
1:50

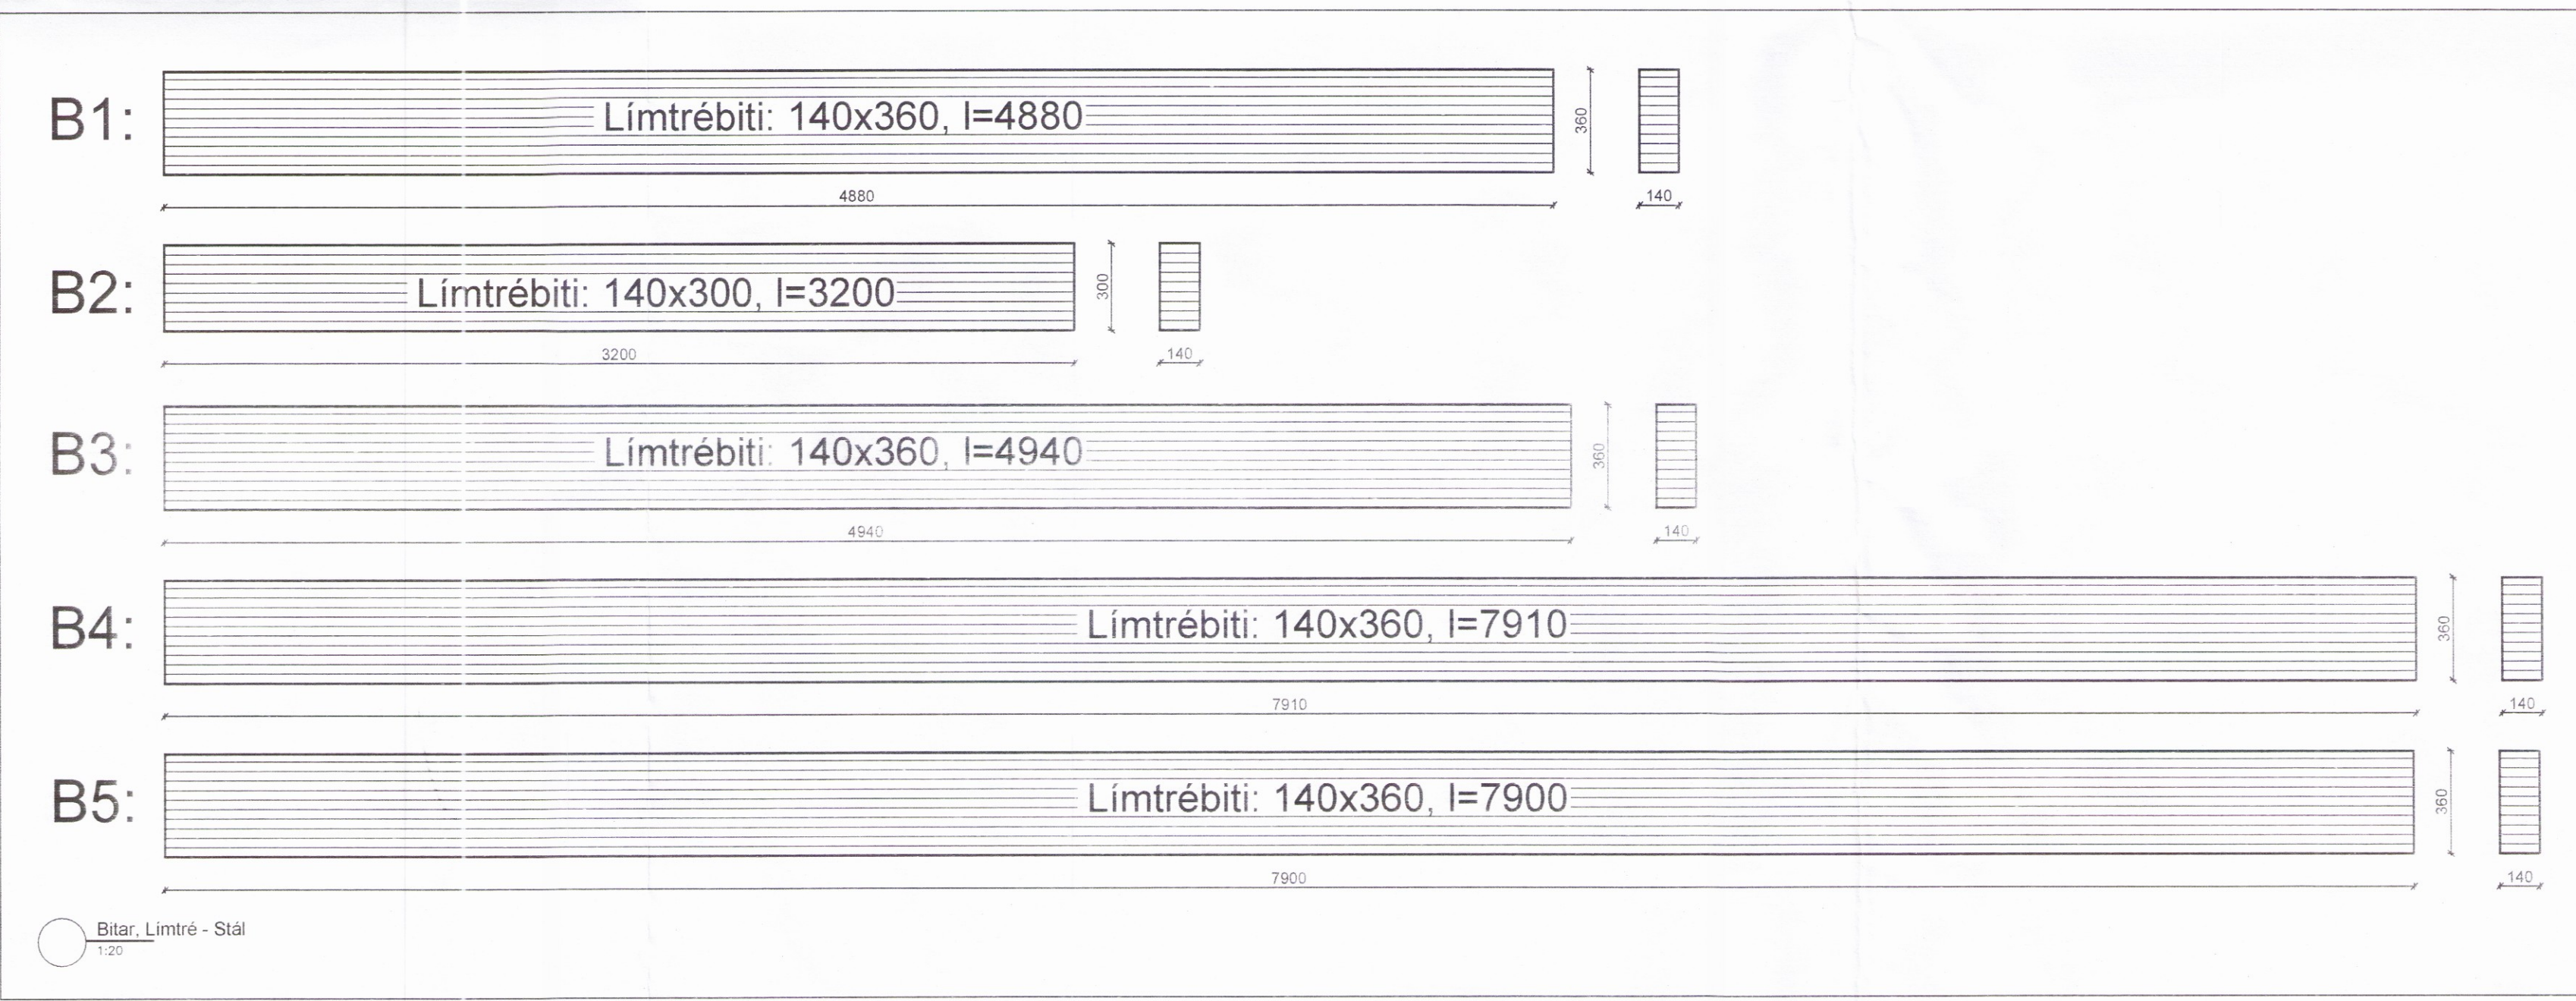

Bitar: Límtré - Stál  
1:20

Brýðingur:

**HÚSEY**  
 SELFOSSÍ  
 Tekni- og verkfræðisvinnusta

Vinnustofa: Störu-Sandvík 4, 801 Selfoss  
 Sími: 452-1736 / 699-6199  
 Netfang: samuh@simnet.is

Áb.m. og réttindi ©: Samuel Ósmán Hveggjódsson, Byggingatekni- og verkfræðingur, M.T.F. I  
 KÍ: 200752-4659

Vörfangsefni: Hvítárbráut 30 Grímsnes- og Grafingshreppi

Verktali: Útveggjagindur

Mælikvarði: TekniáðReiknað  
 1:50 ssh

Dagsetning: Störu-Sandvík 4, 1. nóvember 2016

Sambýskt: 10. feb. 2017  
 Samuh

Verknúmer: 16-744

Tekni nr.: 207