

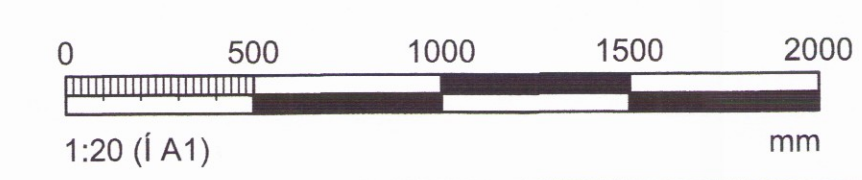
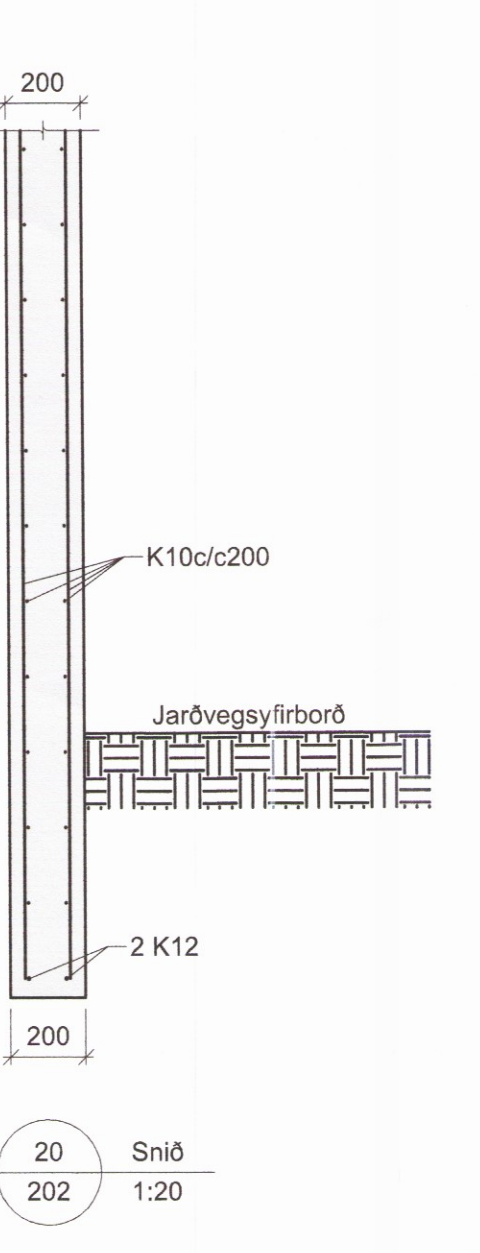
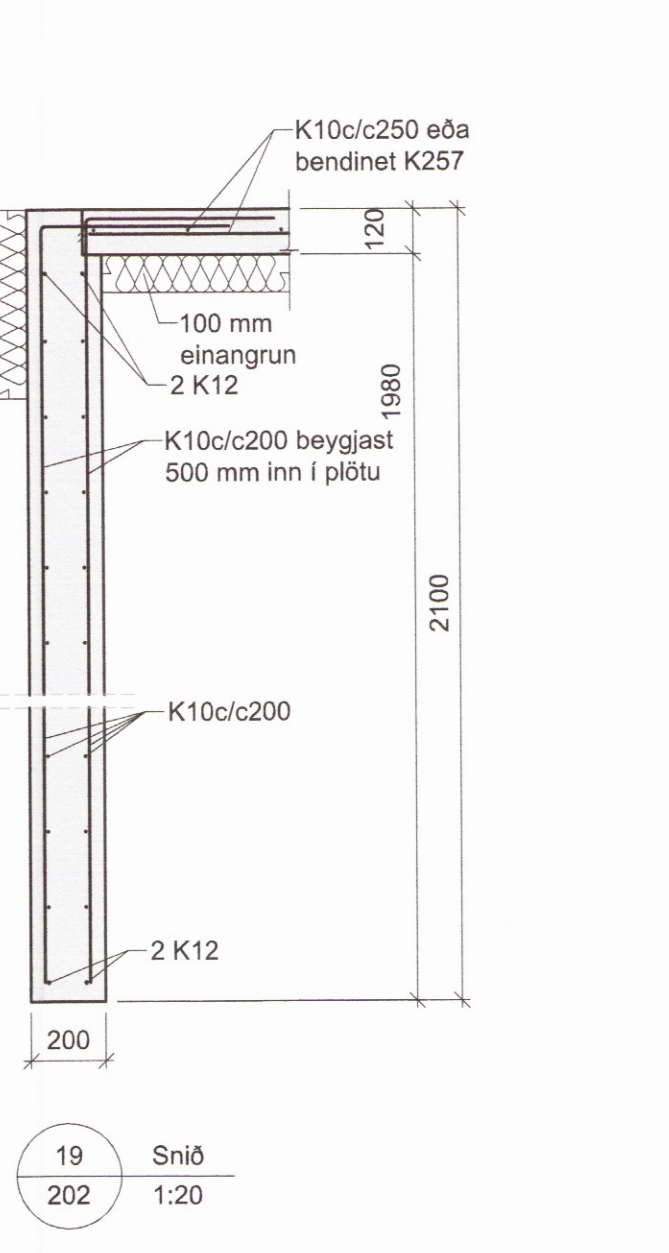
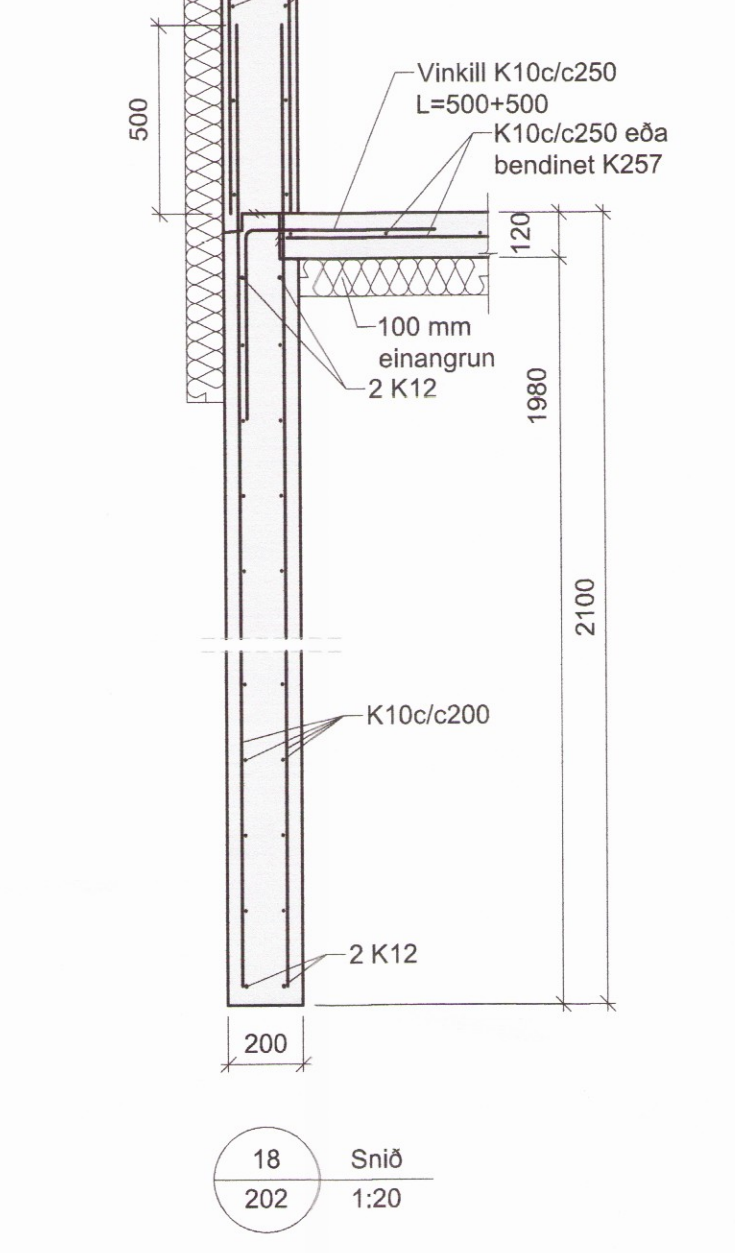
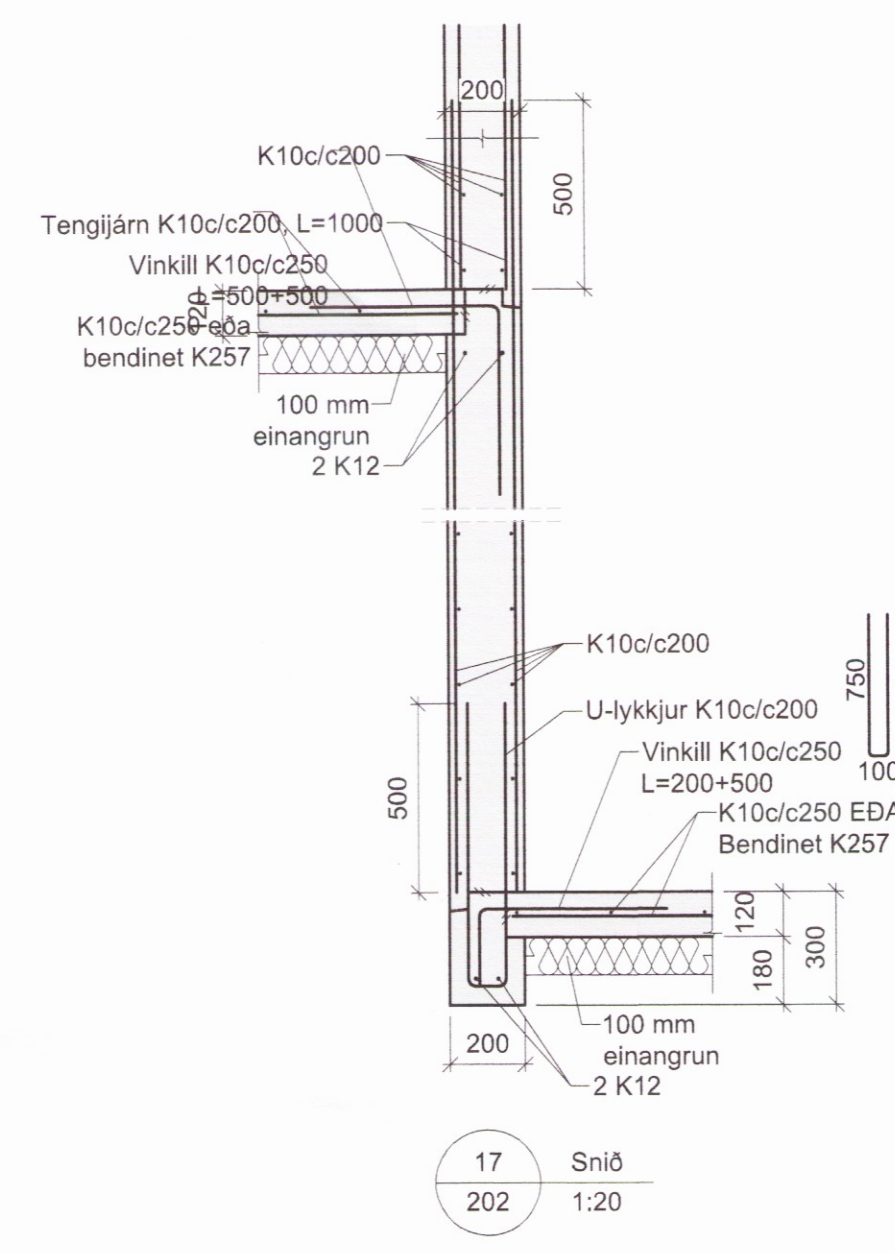
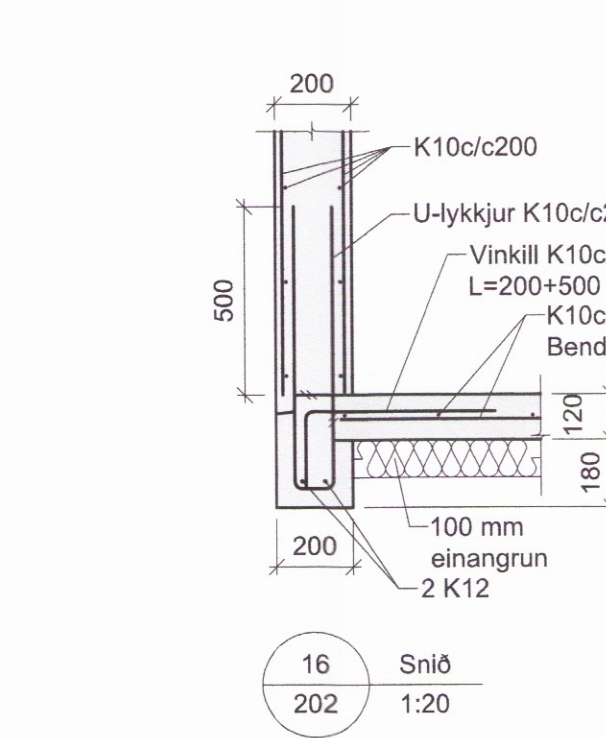
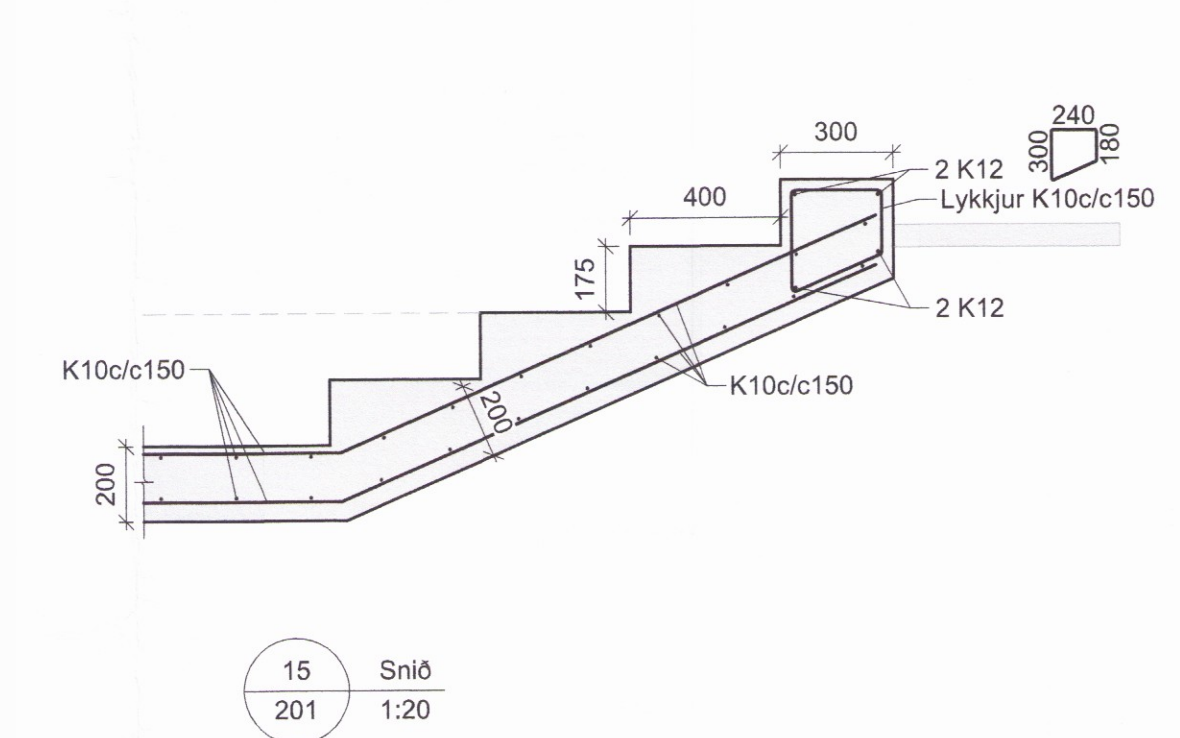
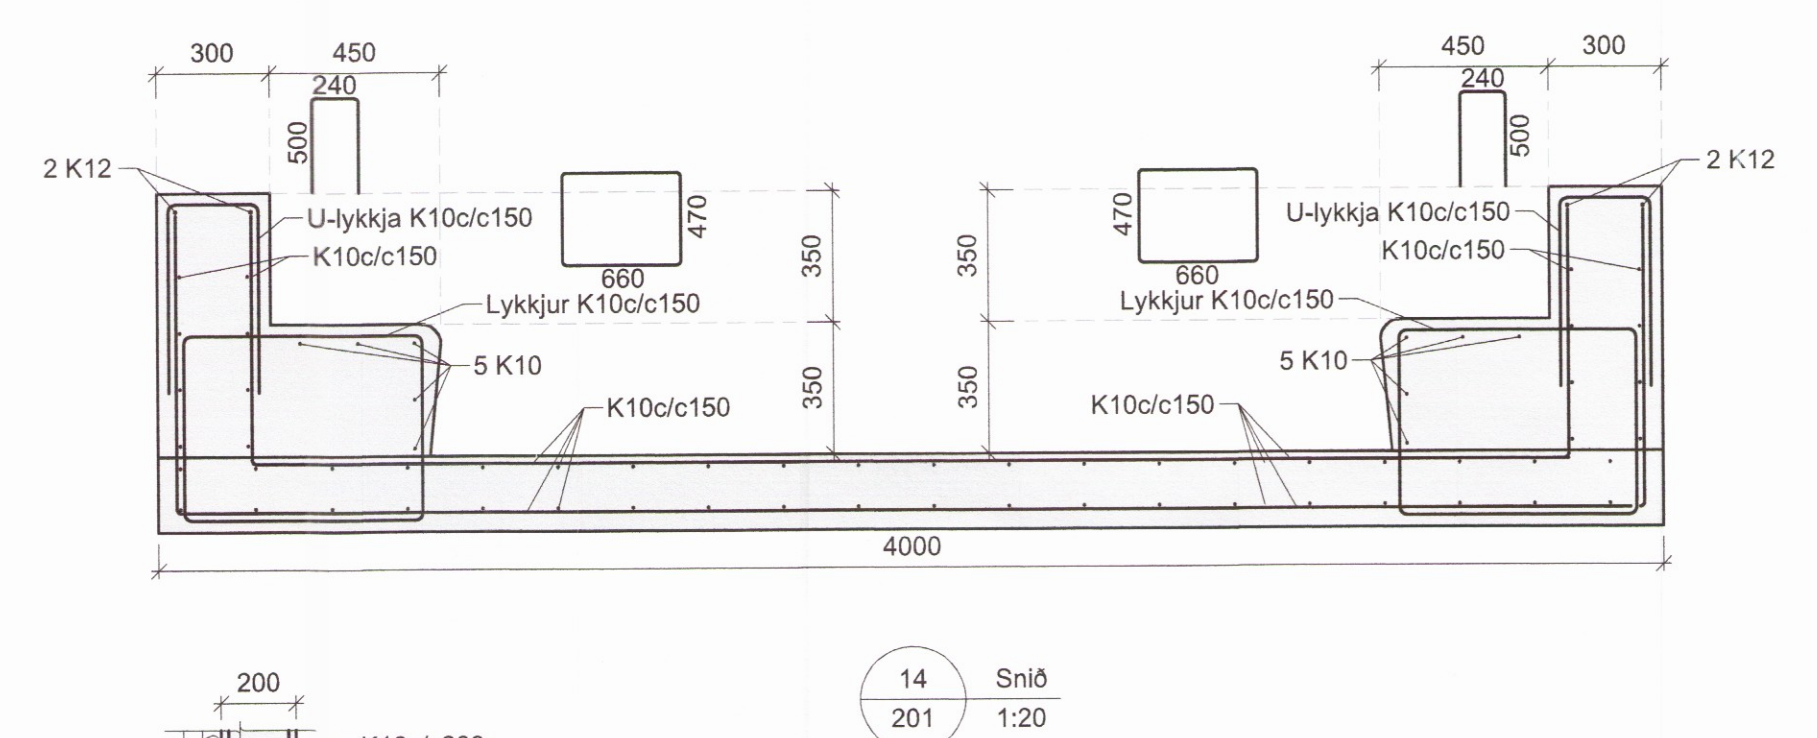
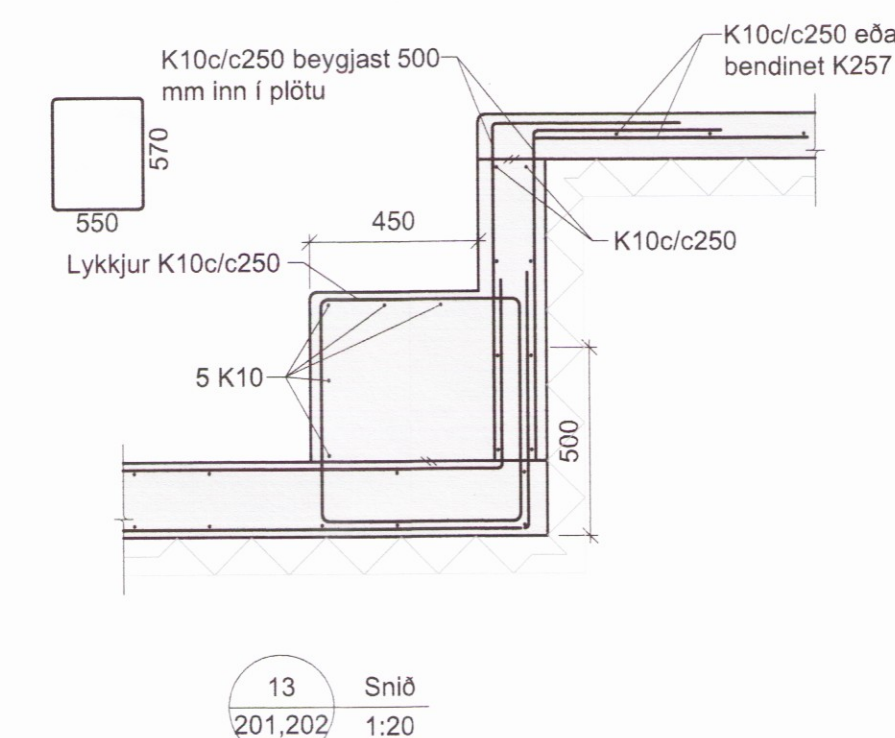
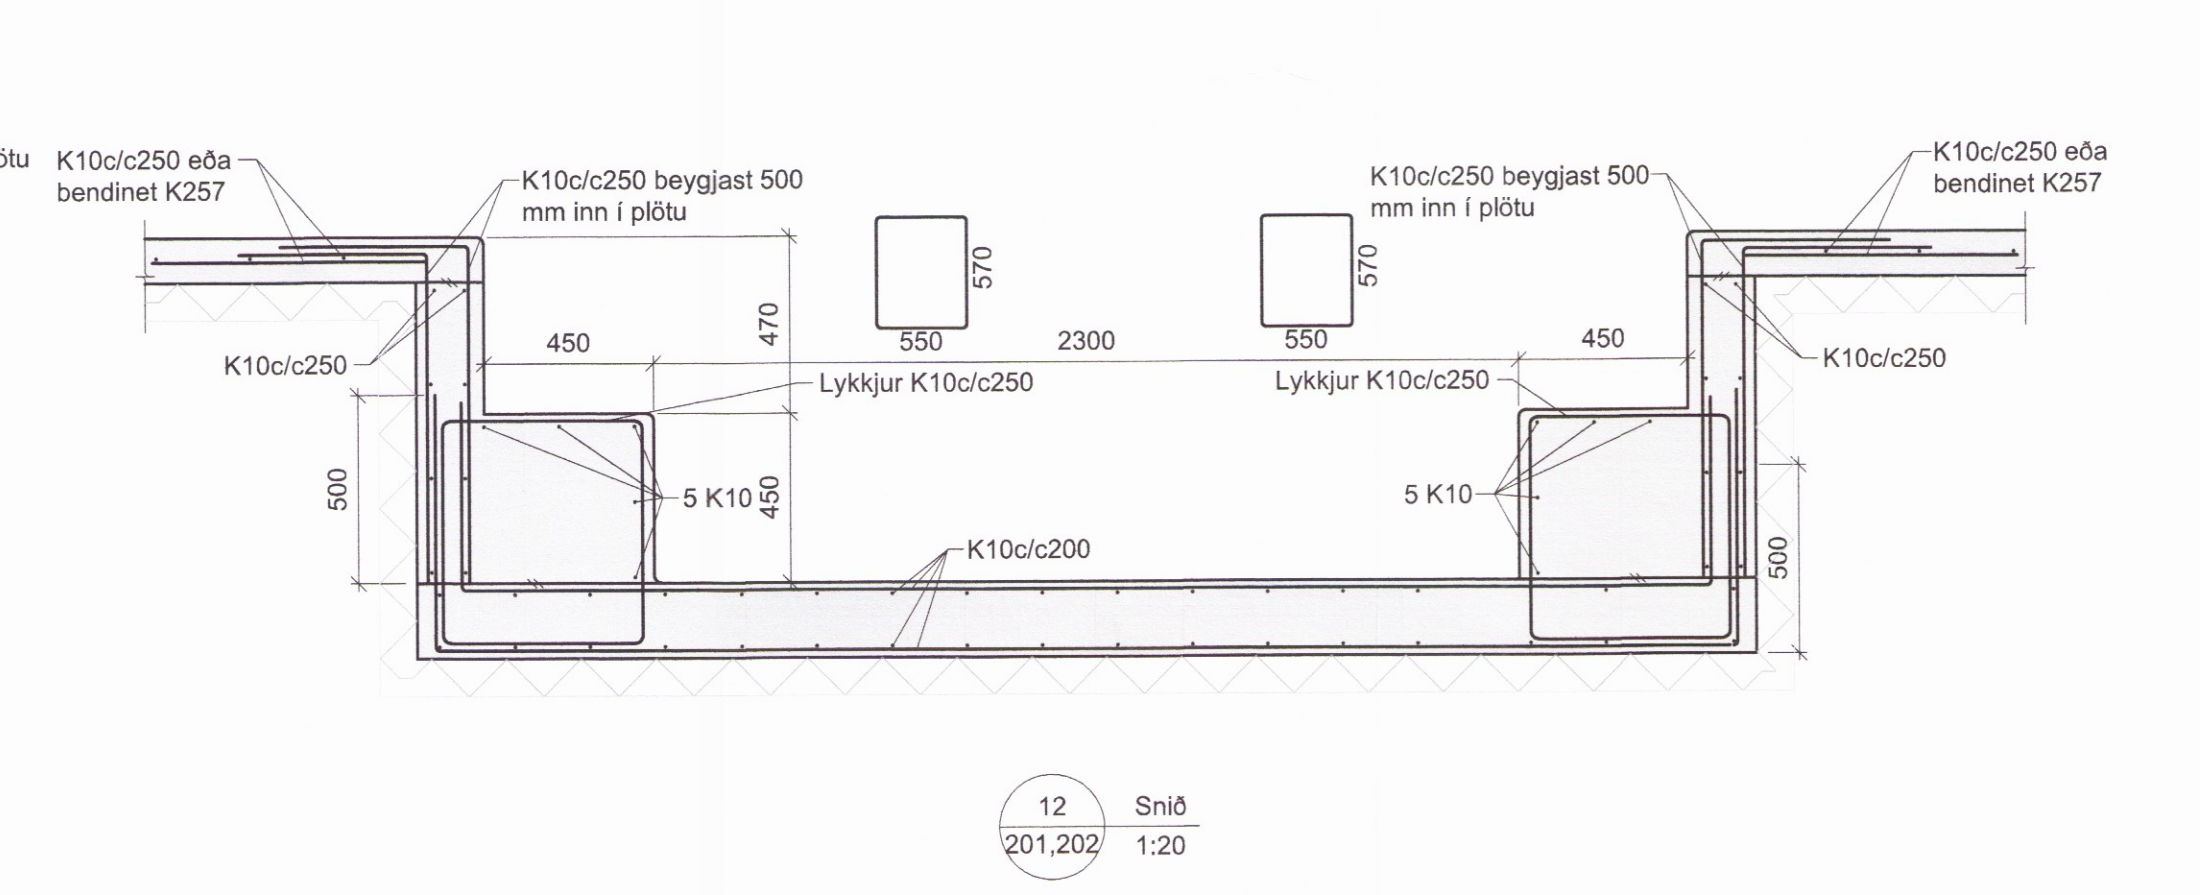
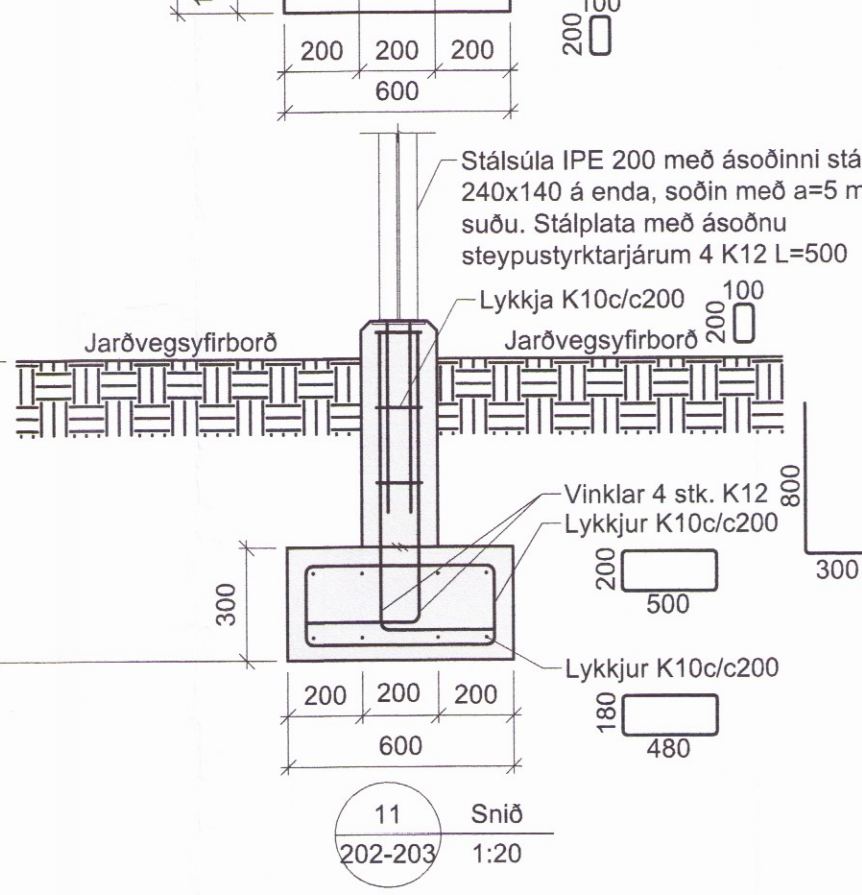
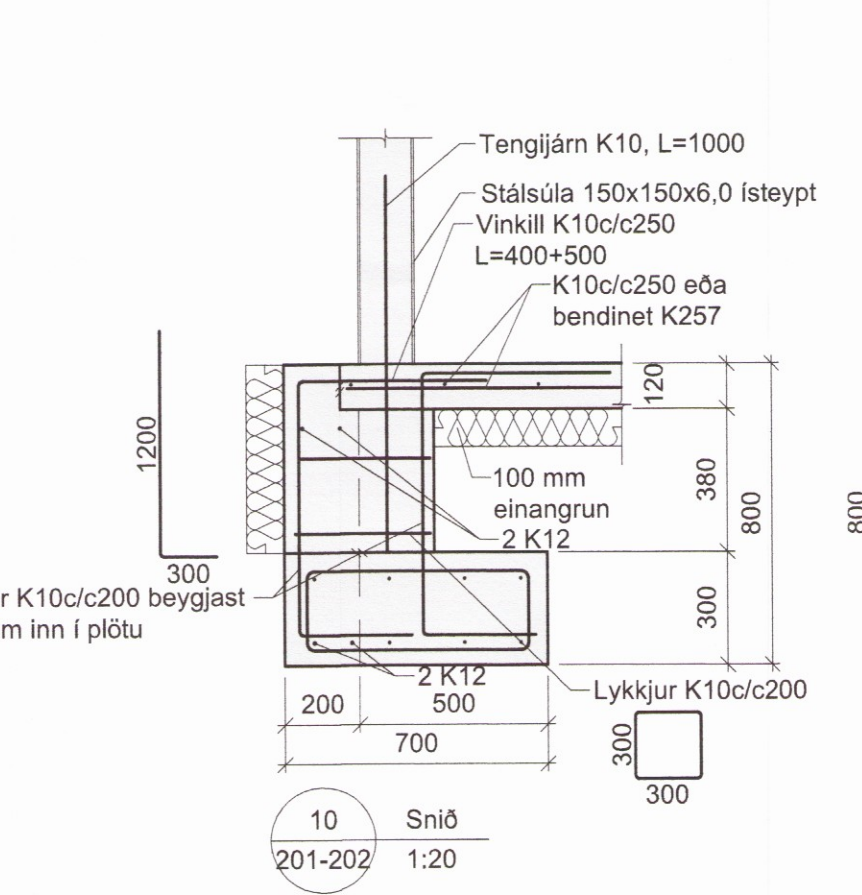
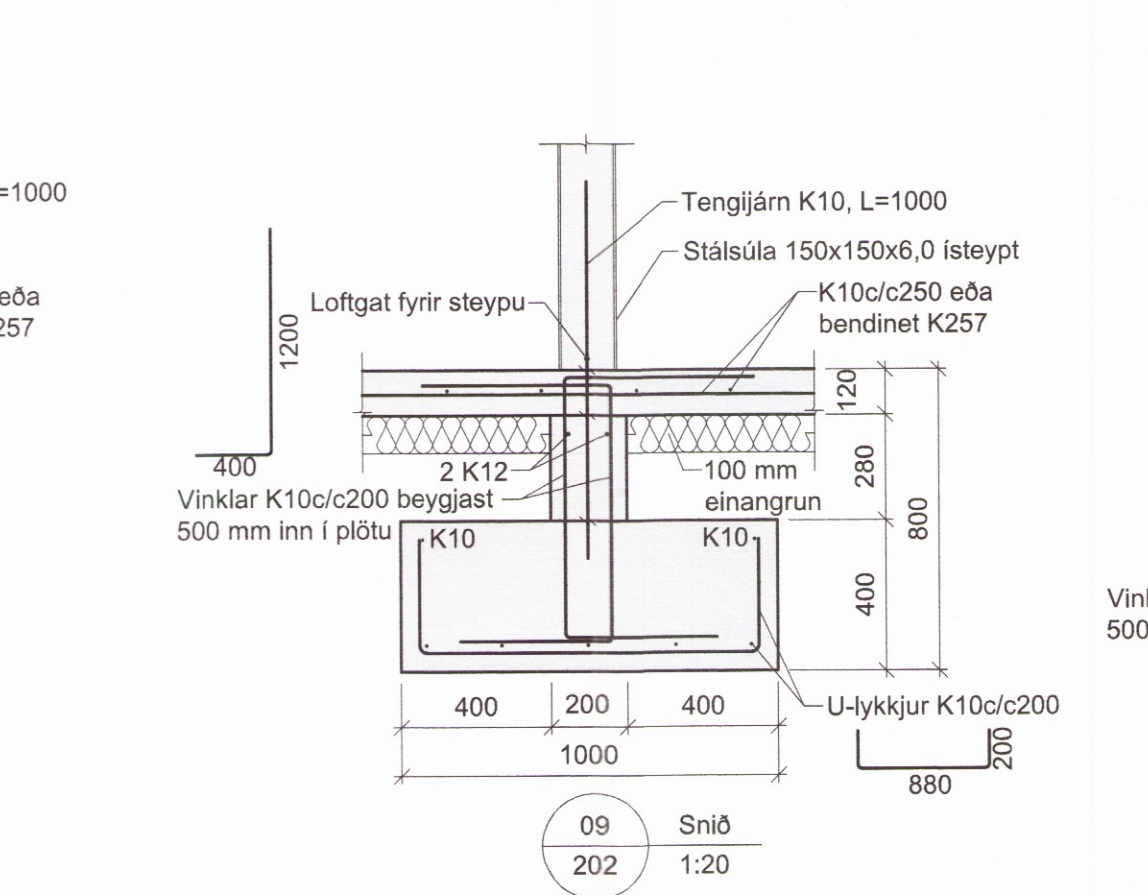
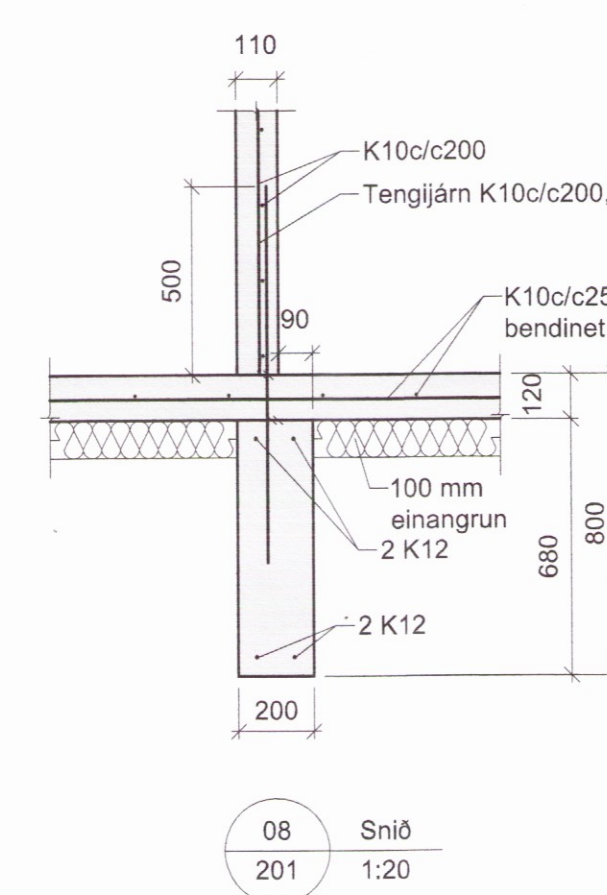
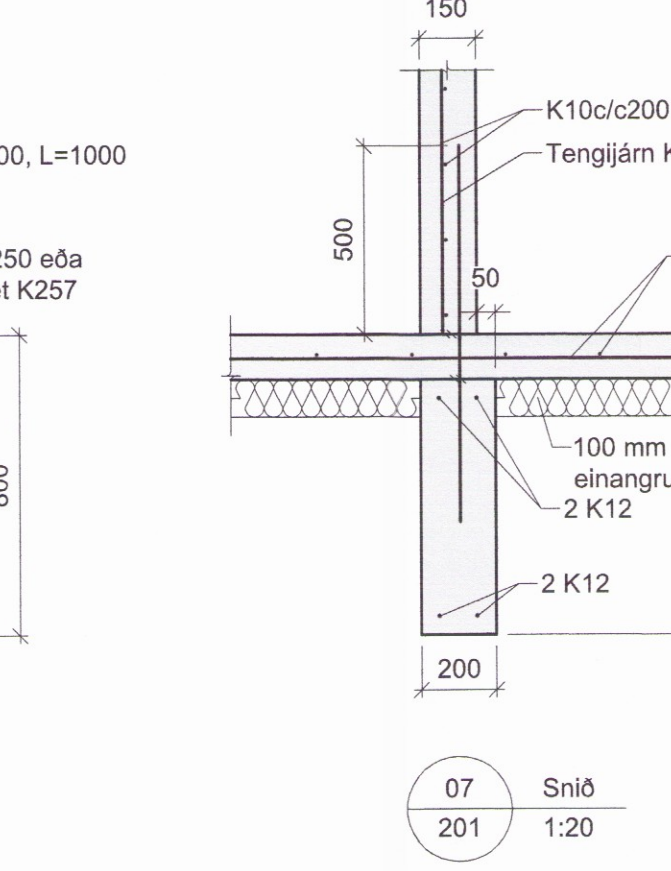
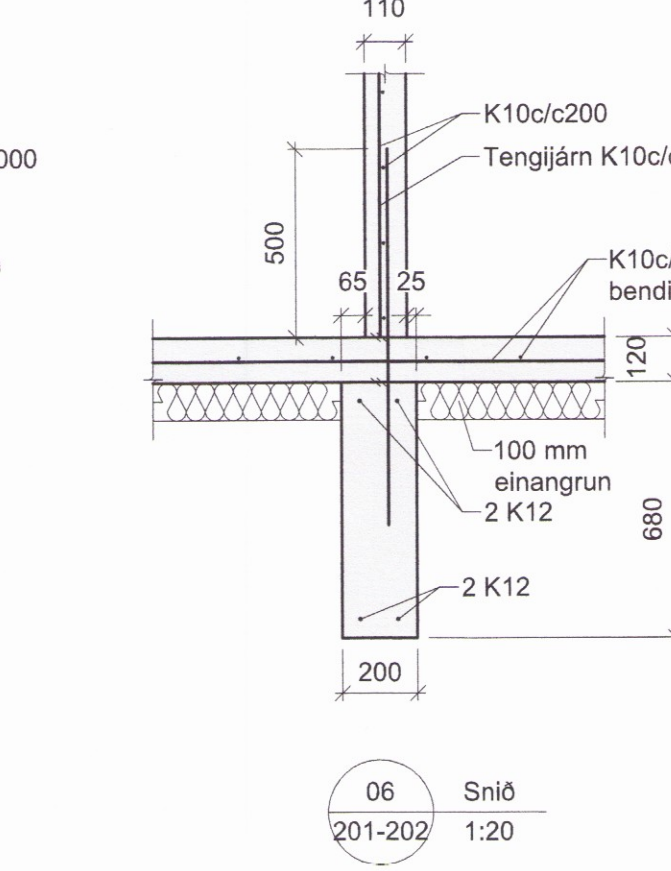
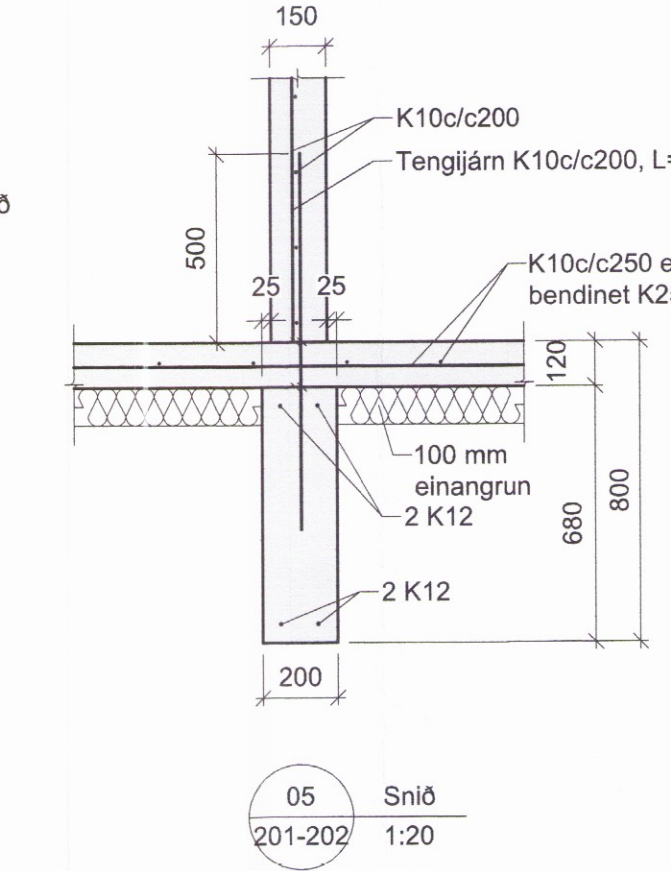
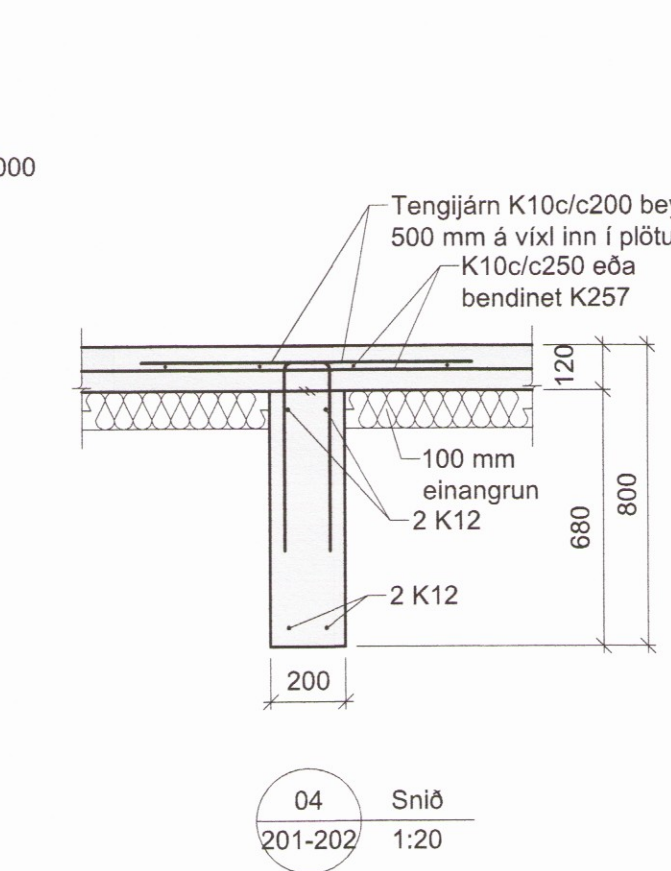
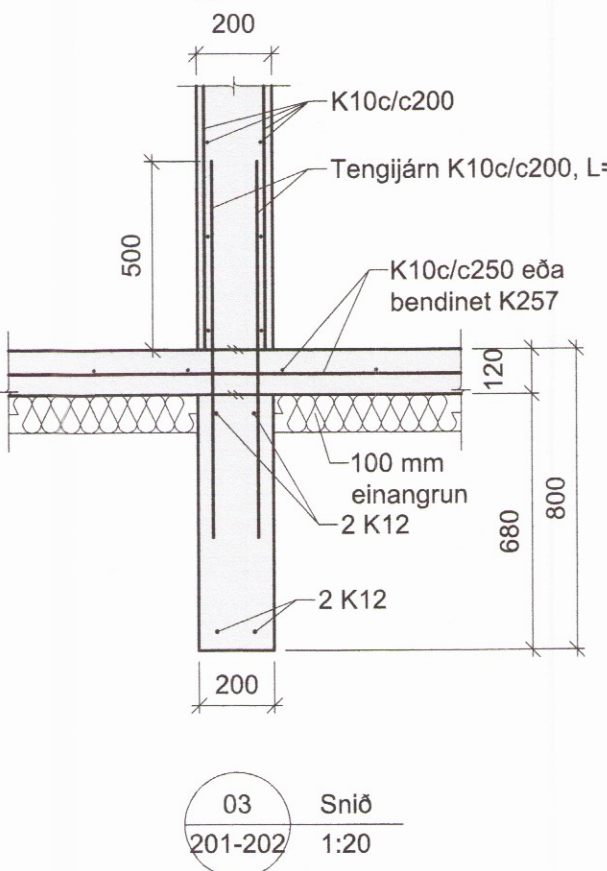


Dags:	Nr.	Breytingar:	Samb.

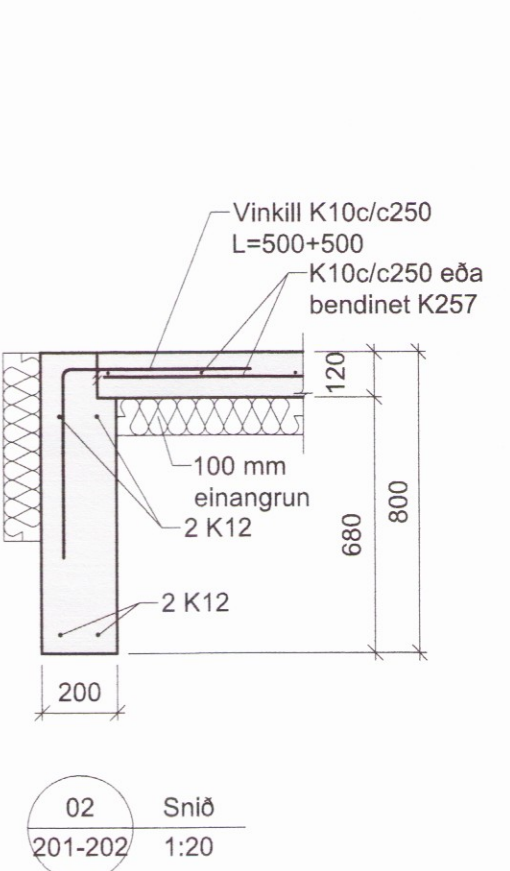

Skjringar sjá teikn. nr. 200

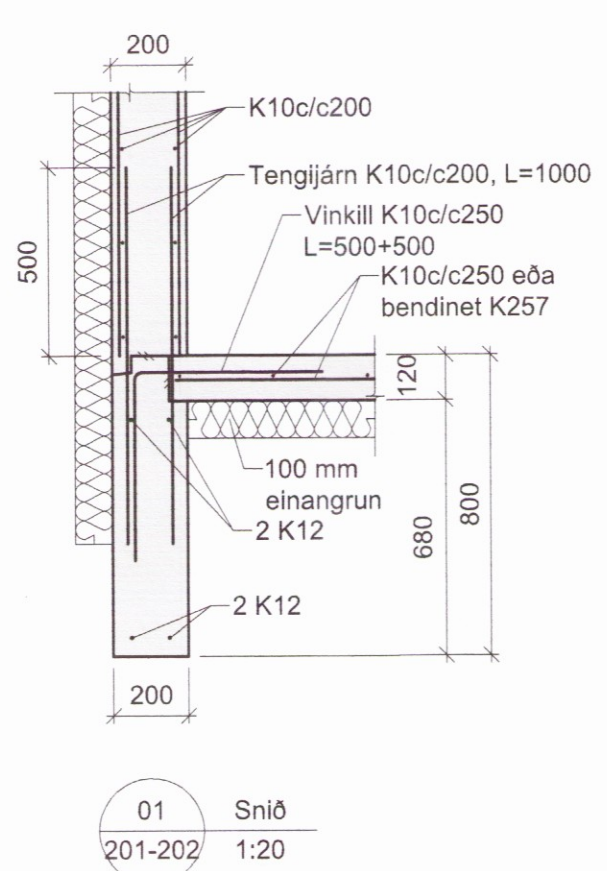

Felldal 28 • 108 Reykjavík • Sími: 517 9050 • Netfang: verkhof@verkhof.is

Höfundur: Svarar M. Sigurðsson Björgvín Ó. Sigurðsson	180867-3419 110484-6279	Dagur: 19.04.2017
Heiti verkefni: Hótel Hnaus Fíla	Geymslur: 201	
Heiti laukningar: Burðanvirki: Undirstöður Snið	Sambýkkir: Baldur Ó. Svavarsson 120357-6148	Verkskrá: 16-106
Matnám: BÓS/SMS	Teiknari: SMS/BOS	Maill: SMS
Yfirlit: SMS	Sambýkkir:	Teiknur: 203