
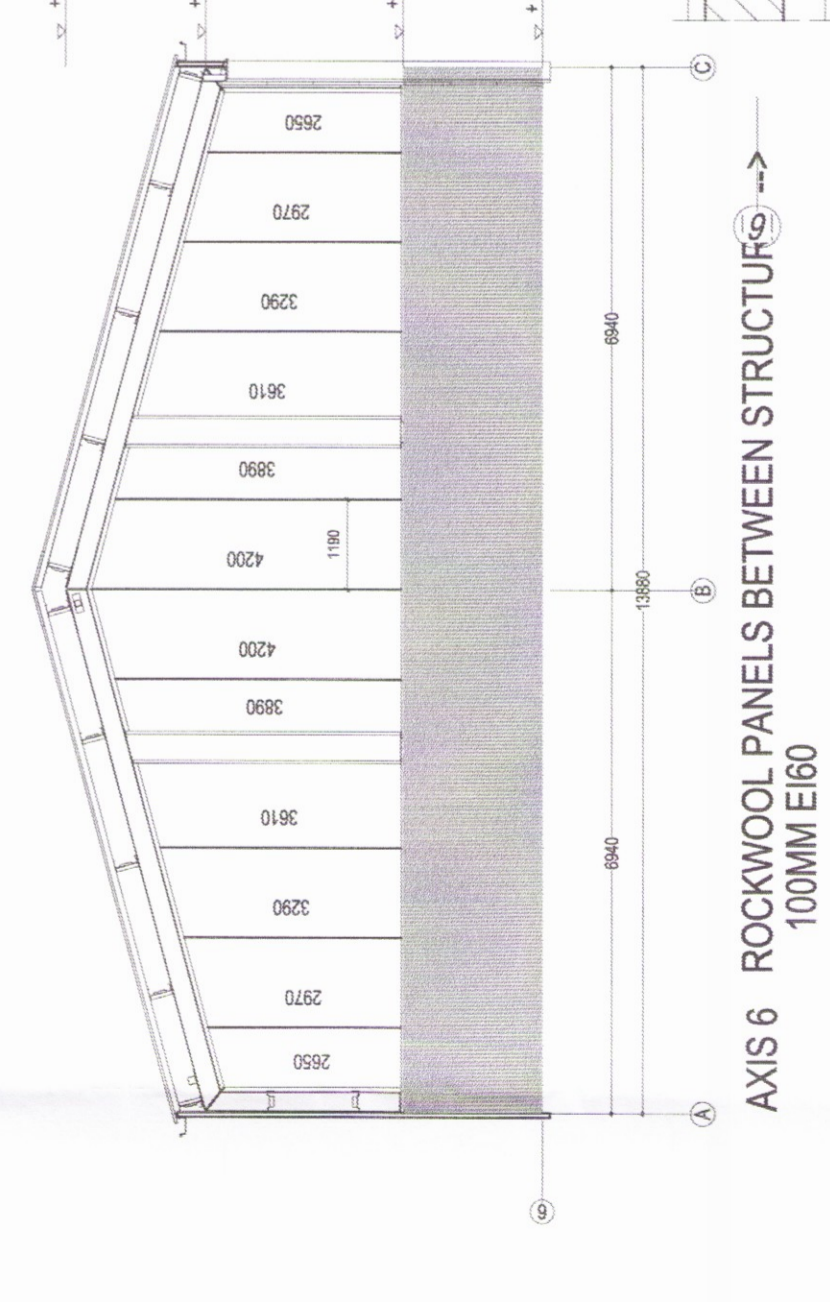
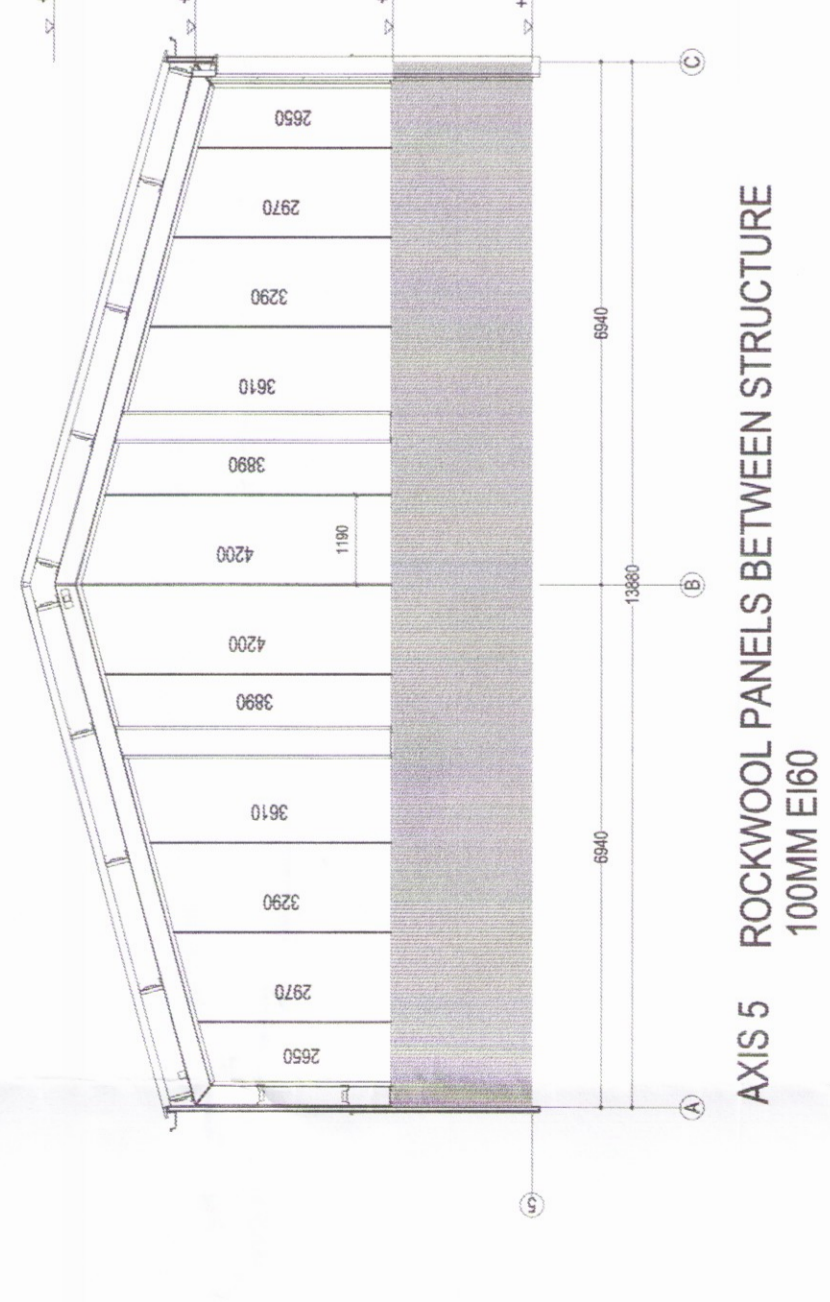
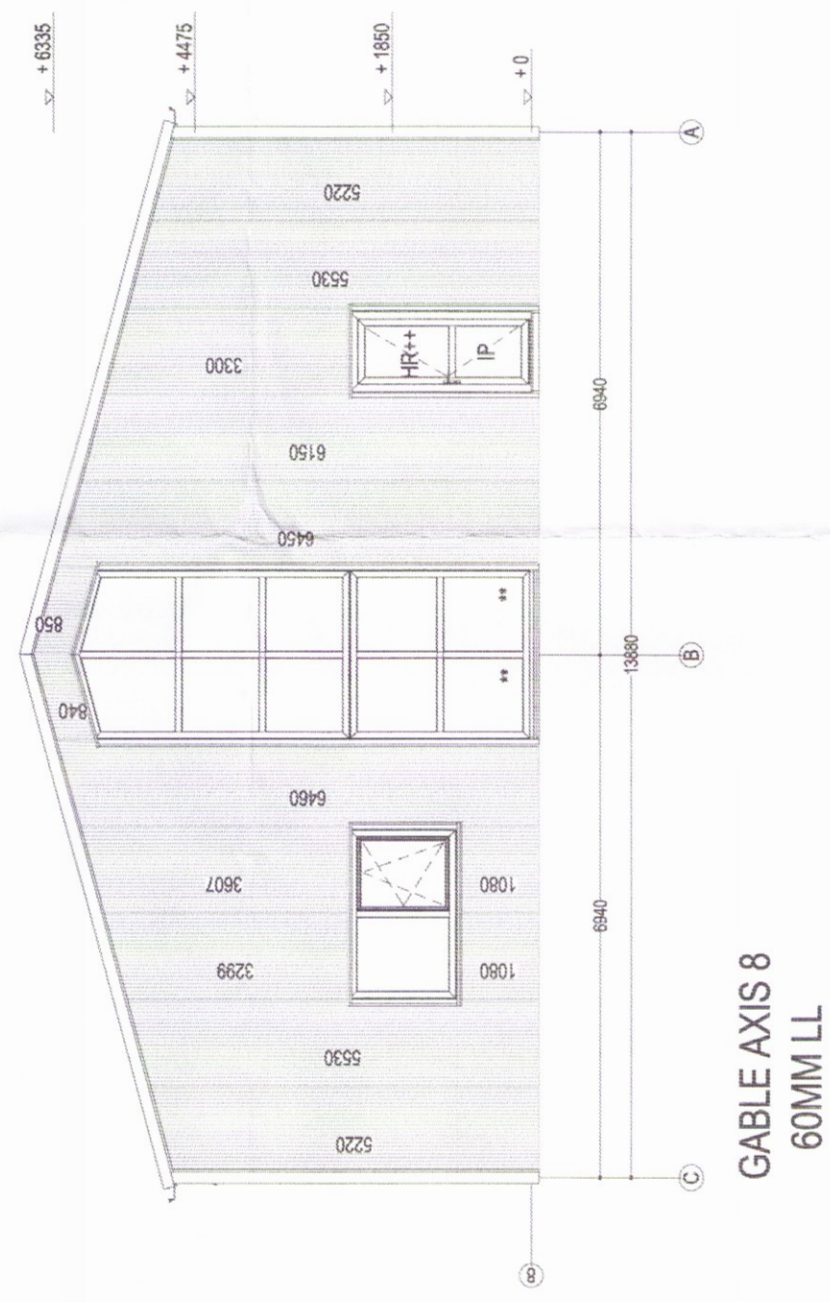
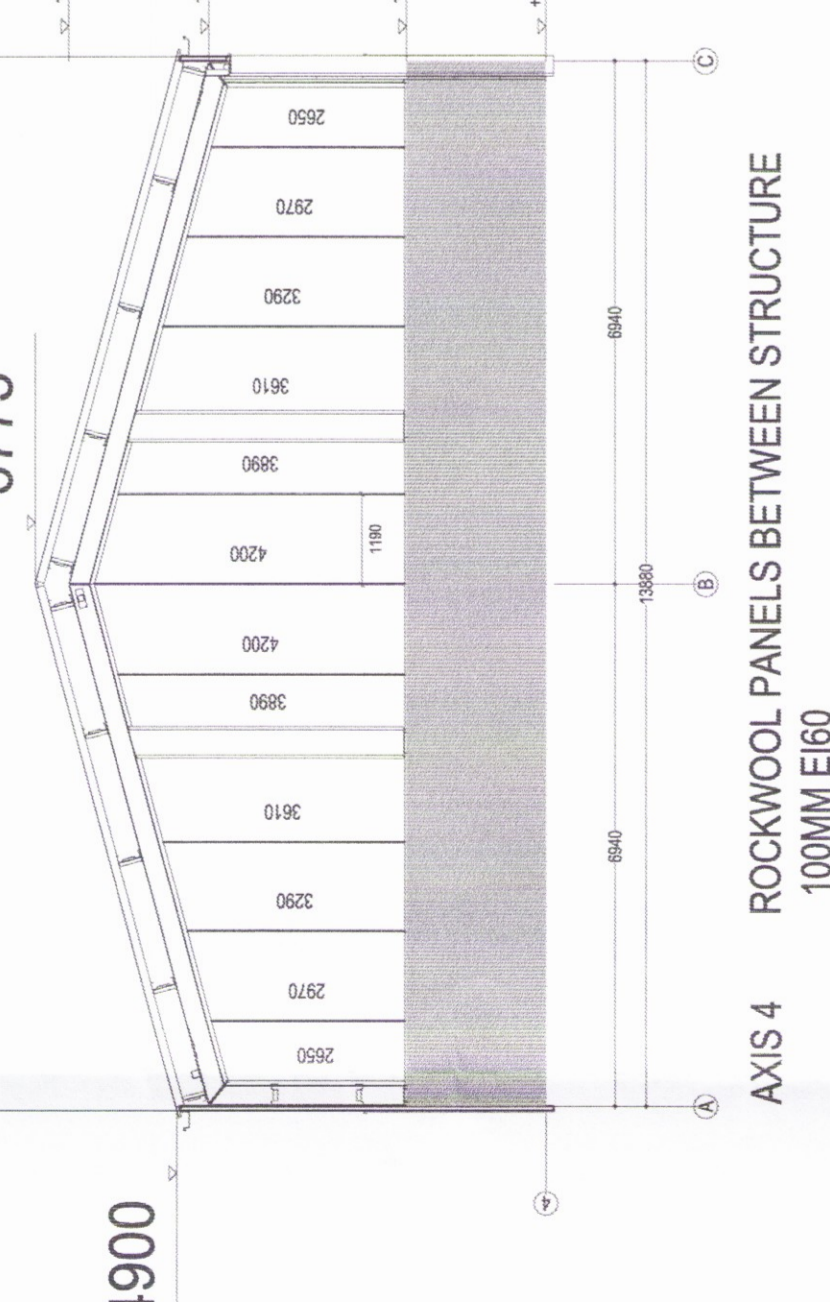
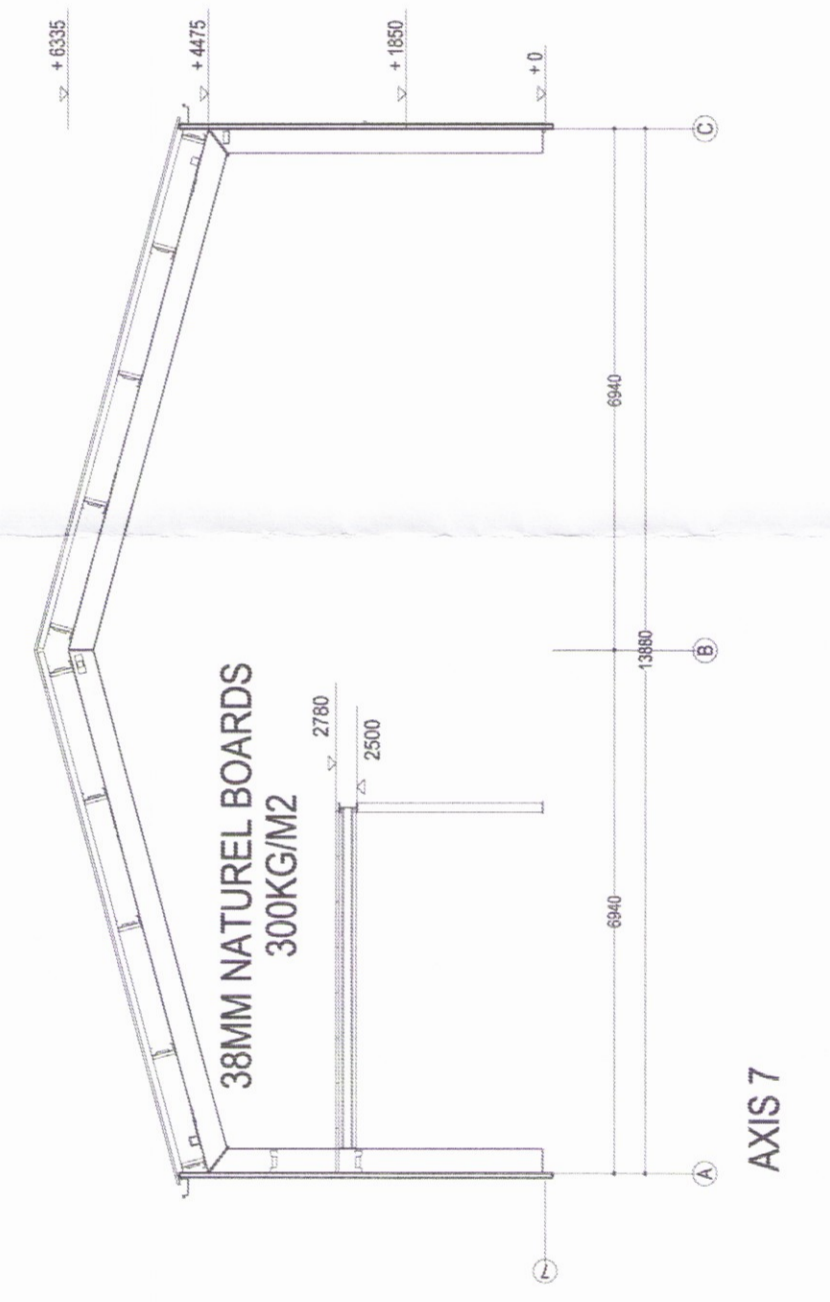
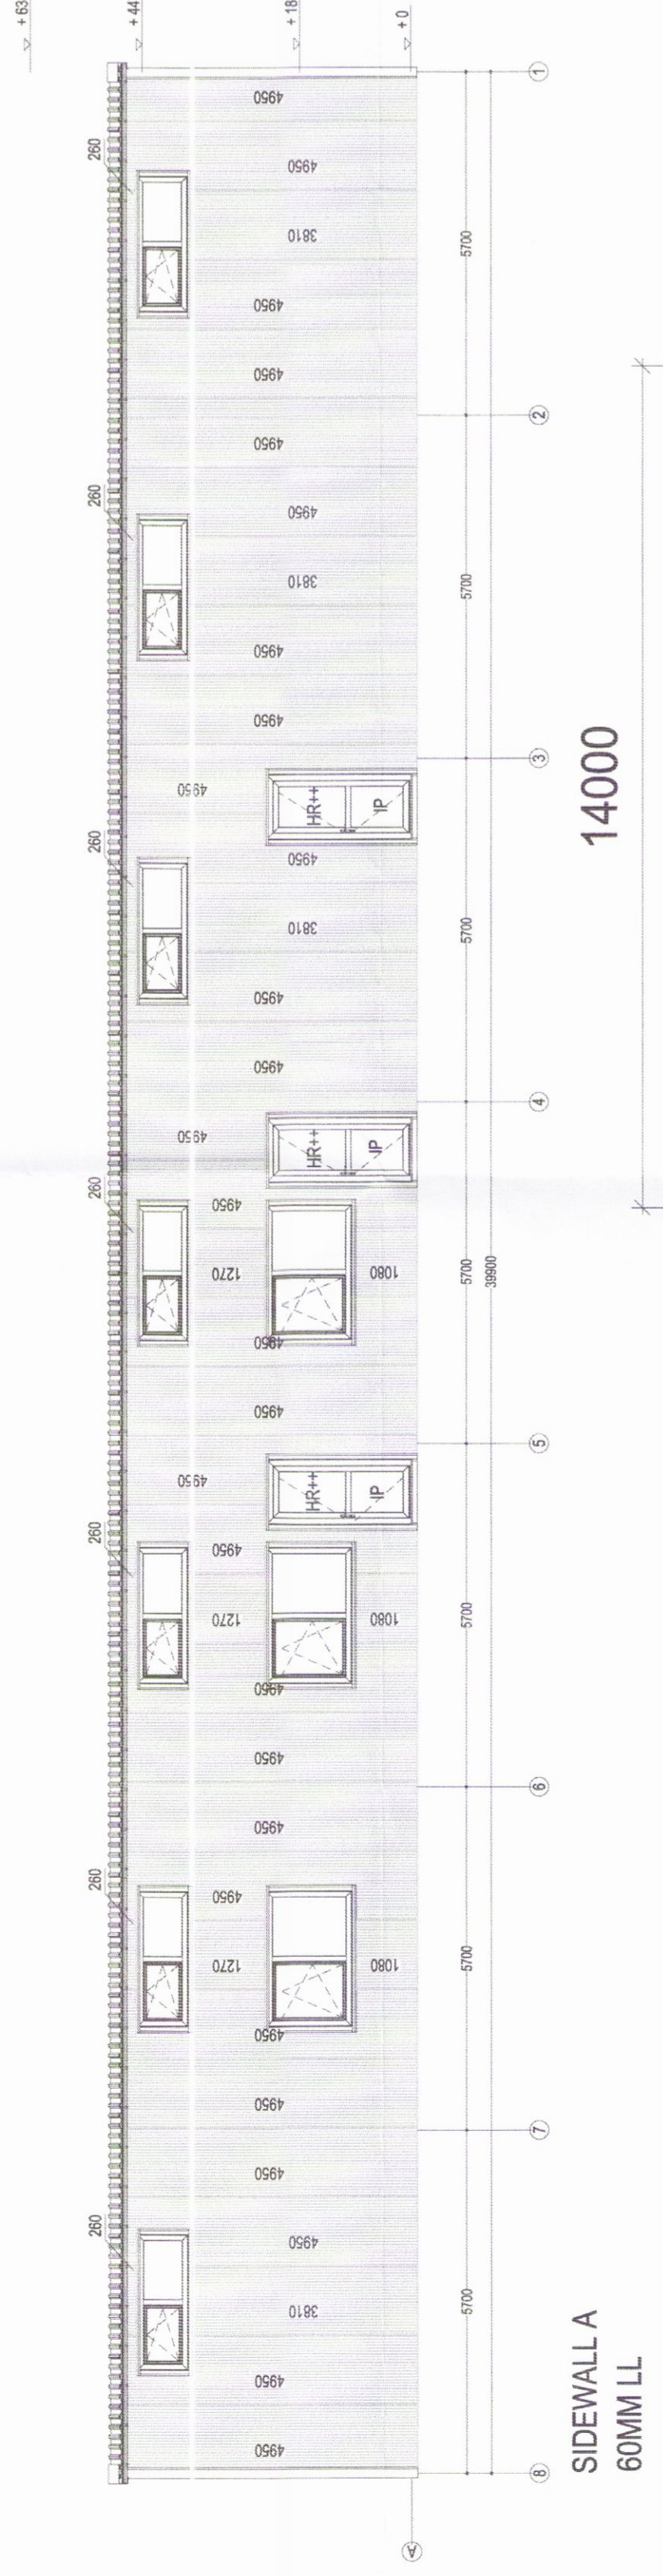
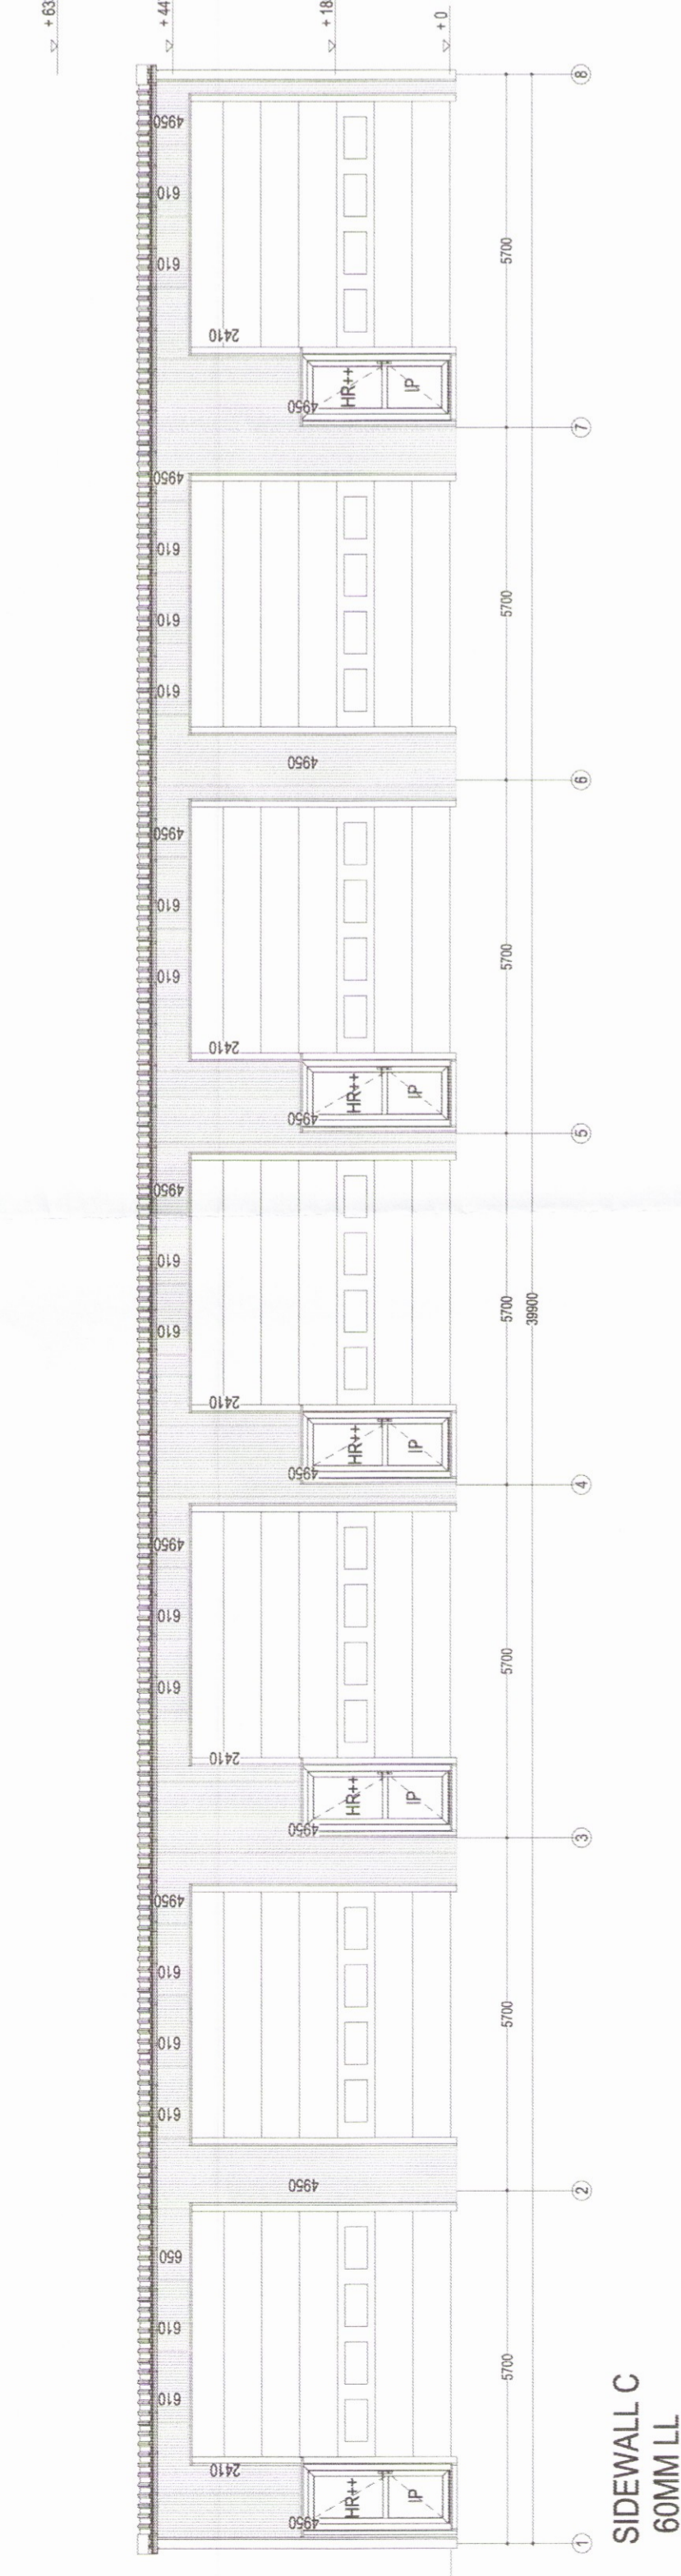
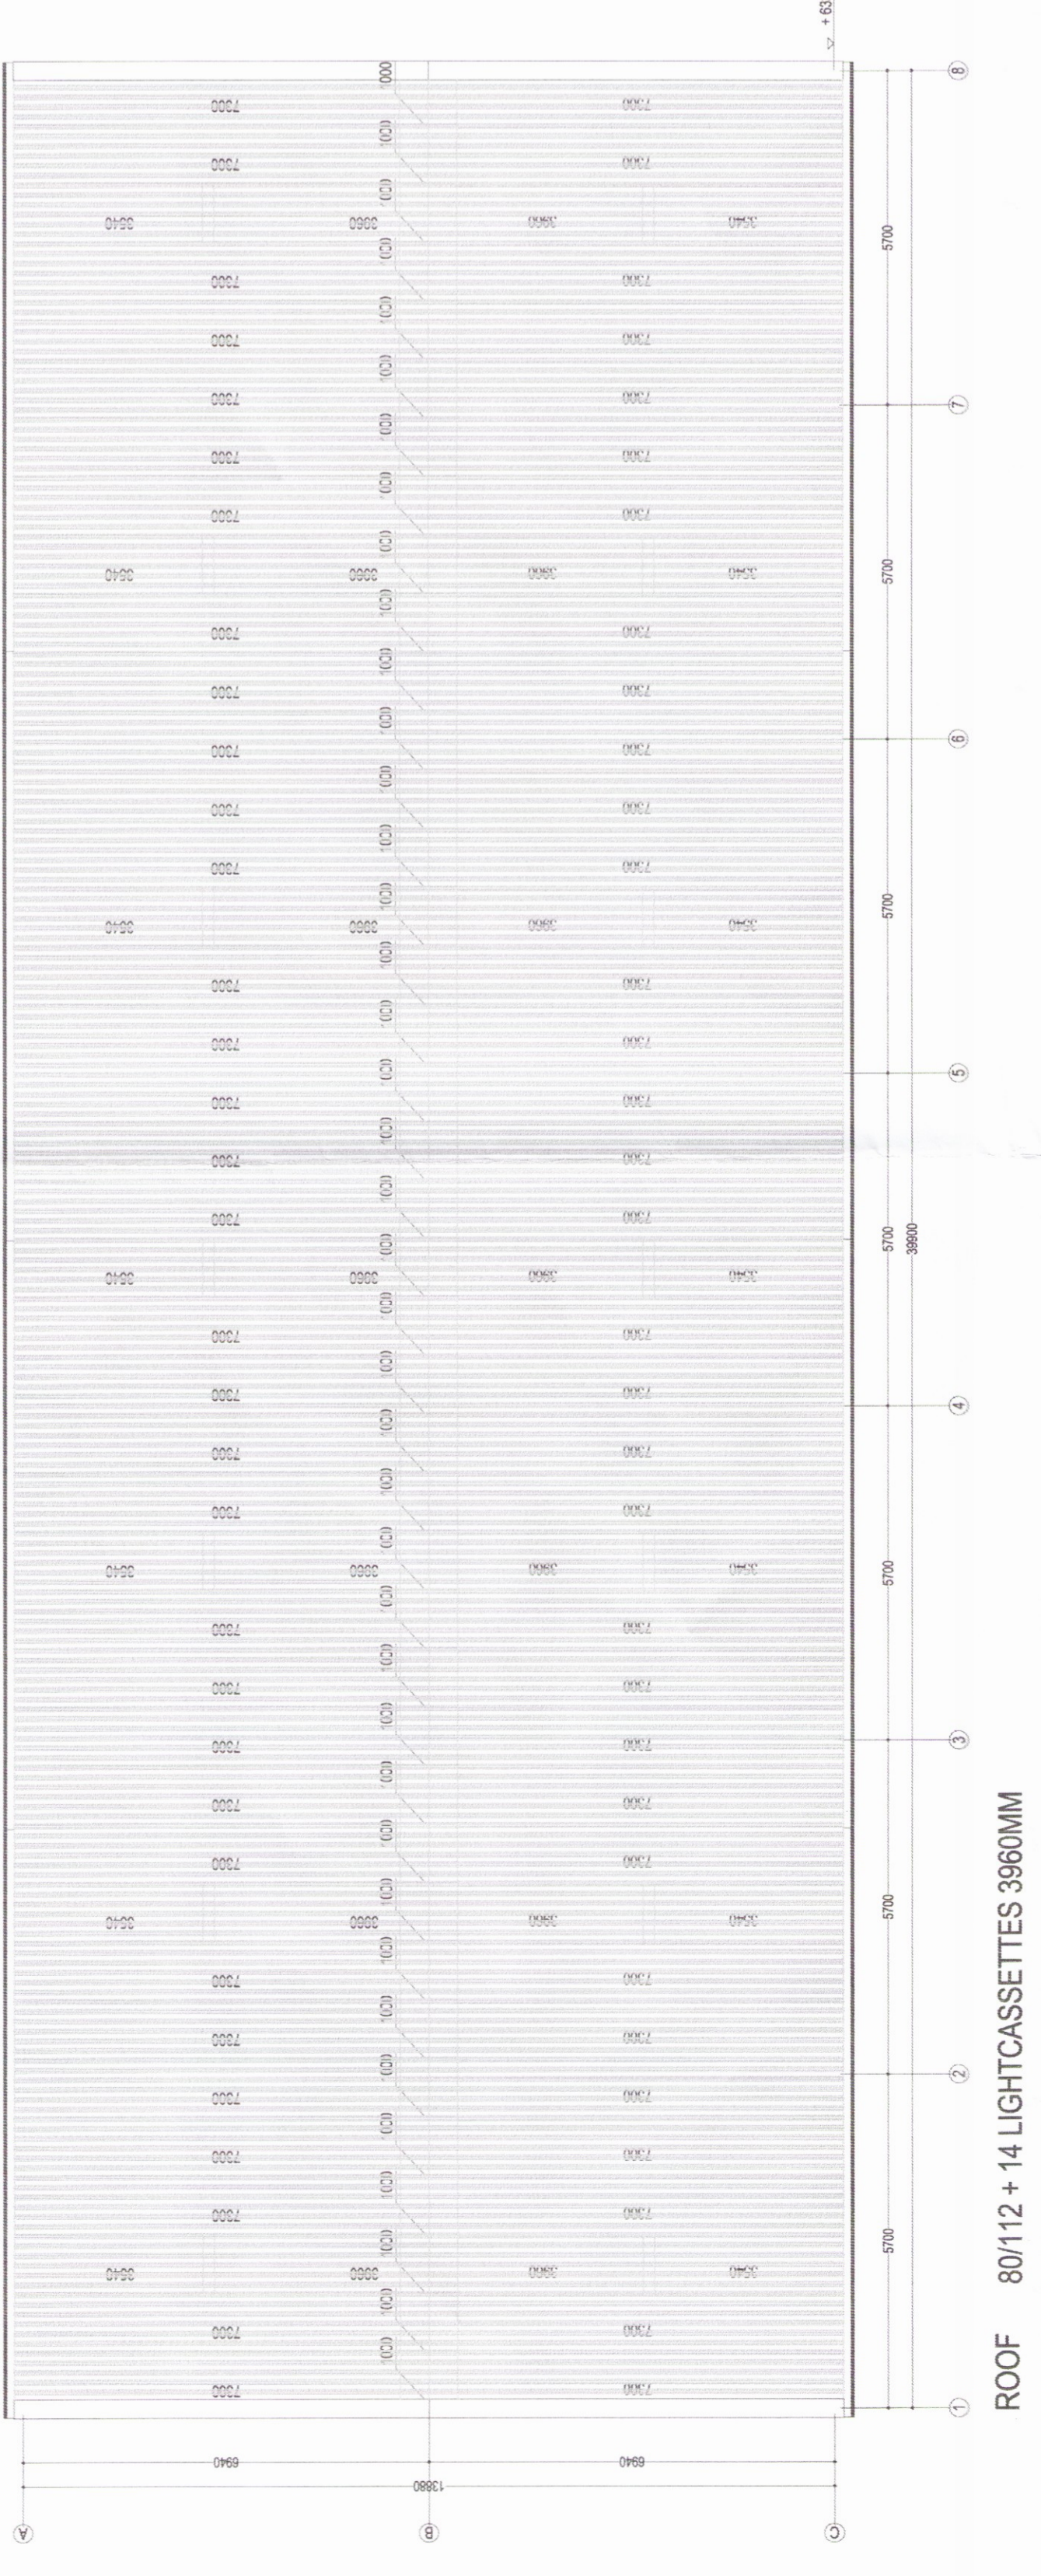


08. mai 2017
 EFLA
 Arkitektfirmaet Eide & Lunde AS

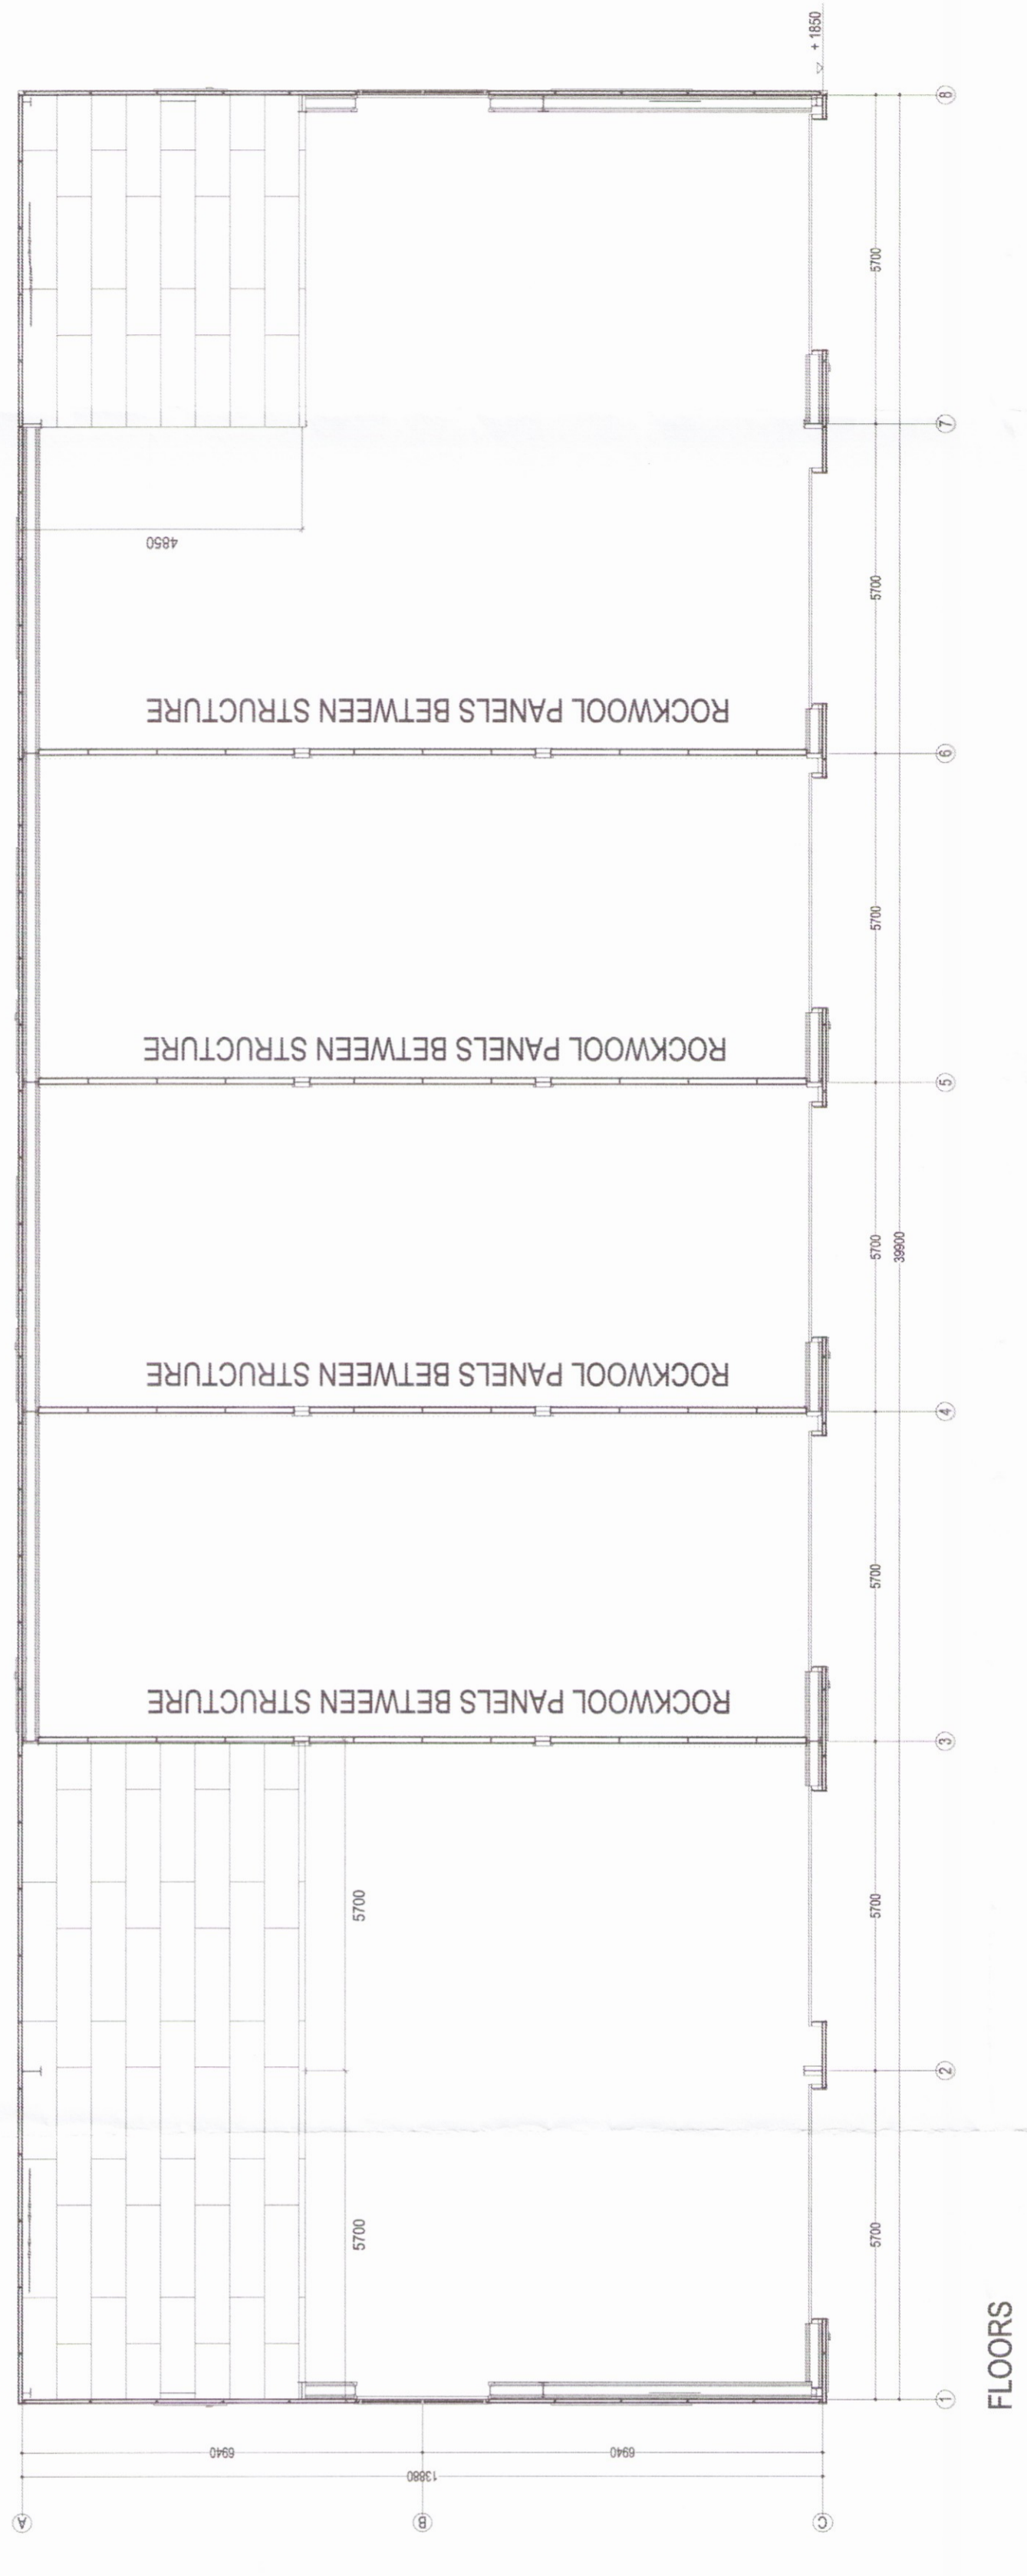

EFLA
 VERKFRÆDISTOFA
 Simi: 42 6000
 www.efla.is

Yfirlit og myndir 18.2.2017
 Gunnar Þ. Gunnarsson
 Gunnarsson & Gunnarsson ehf. 070665579

| | | | |
|---|---|---|---|
