



Skjalags- og byggingarfulltrúi Uppvegis
 Yfirfarið
 0.9. júní 2017
Svein M. S.
 Byggingarfulltrúi

Dags:	Nr:	Breytingar:	Samb.
08.06.2017	A	Staðsteyptum sökkjum breytt í forsteyptar einingar.	

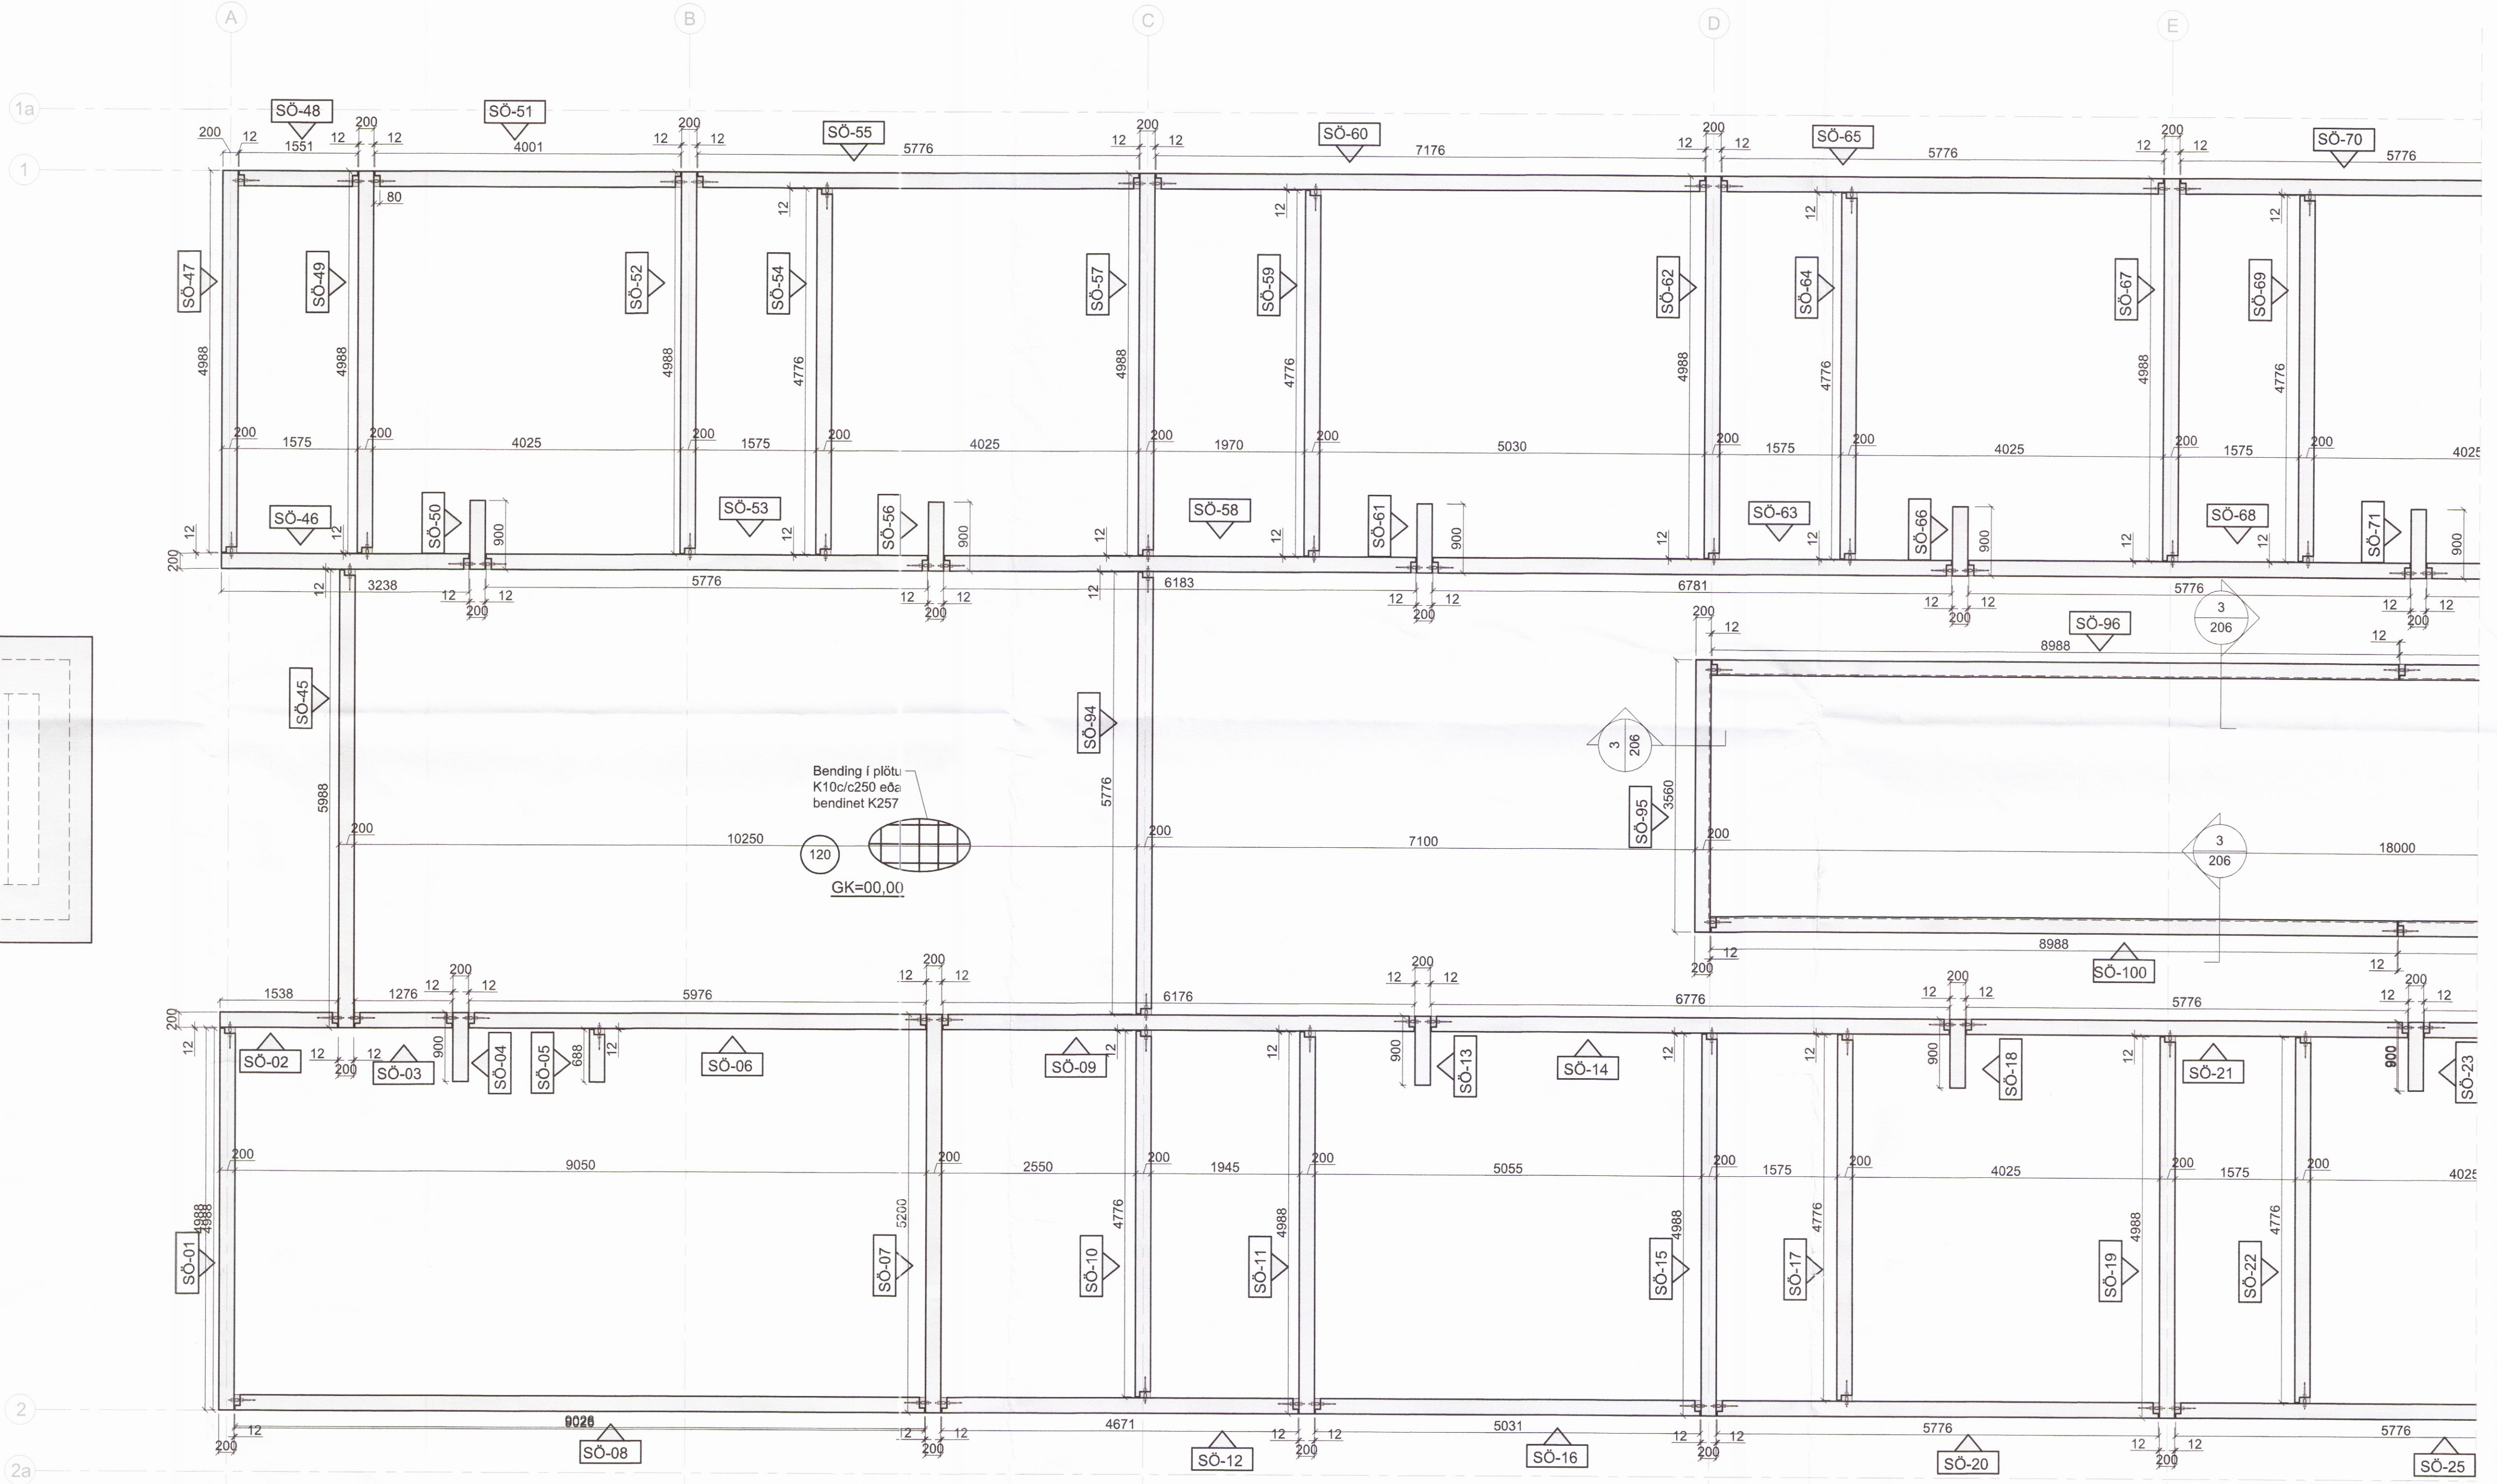

Grunnmynd sökkla
 Mkv. 1:50

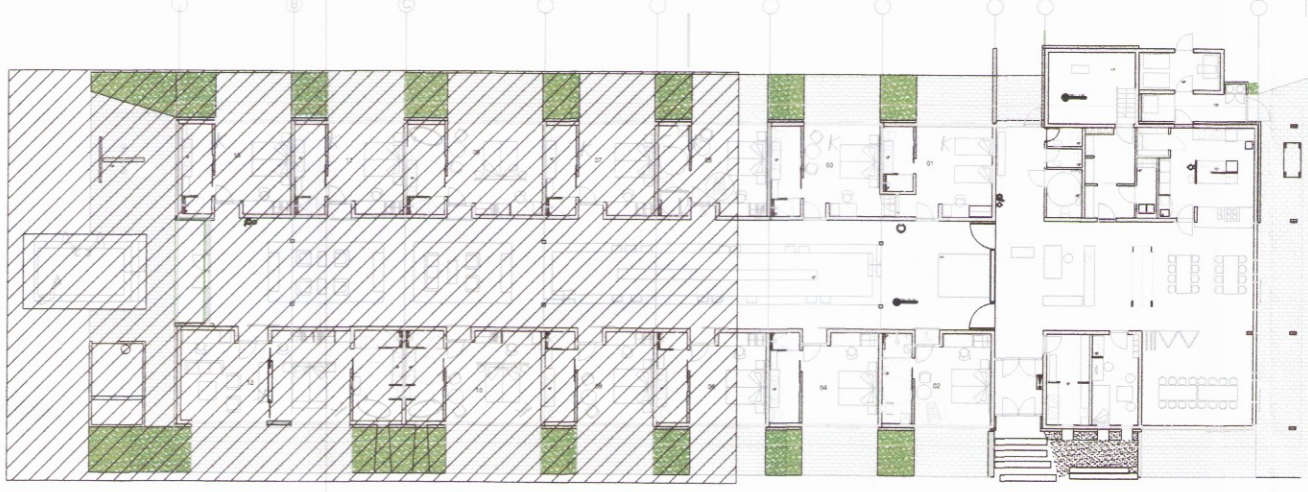


Lykilmynd

Skýringar sjá teikn. nr. 200



Fellamúli 26 • 106 Reykjavík • Sími: 517 9050 • Netfang: verkhof@verkhof.is

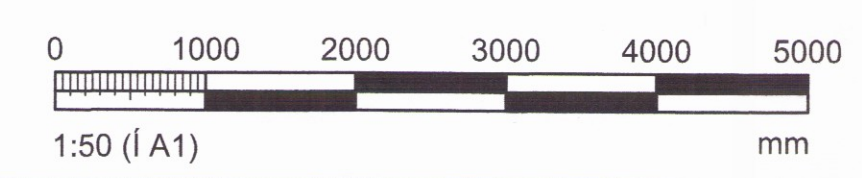

Heiti verks: Hótel Hnaus Flóa		Hönnuði: Svavar M. Sigurjónsson 18087-2419 Björgvin Ö. Sigurjónsson 11043-0279	Dags: 19.04.2017
Heiti teikningar: Burðarvirki: Undirstöður Grunnmynd og snið		Samþykkt: <i>Svein M. S.</i> Aðalhönnuður: Björgvin Ö. Svavarsótt 12237-0148	Verknúmer: 201 Mækk: 1:50
Hönnuð: BOS/SMS	Teiknað: SMS/BOS	Mál: Yfirfarið: SMS	Samþykkt: 201a

P:\Vrk_2015\16-106 Hótel Hnaus\03 Teikningar\Bakinn\001 Hótel Hnaus.dwg
 8.6.2017 11:18:34