



Dags:	Nr.:	Breytingar:	Samb.
08.06.2017	A	Staðsetningu sökkjum breytt í forsteyplar einingar.	

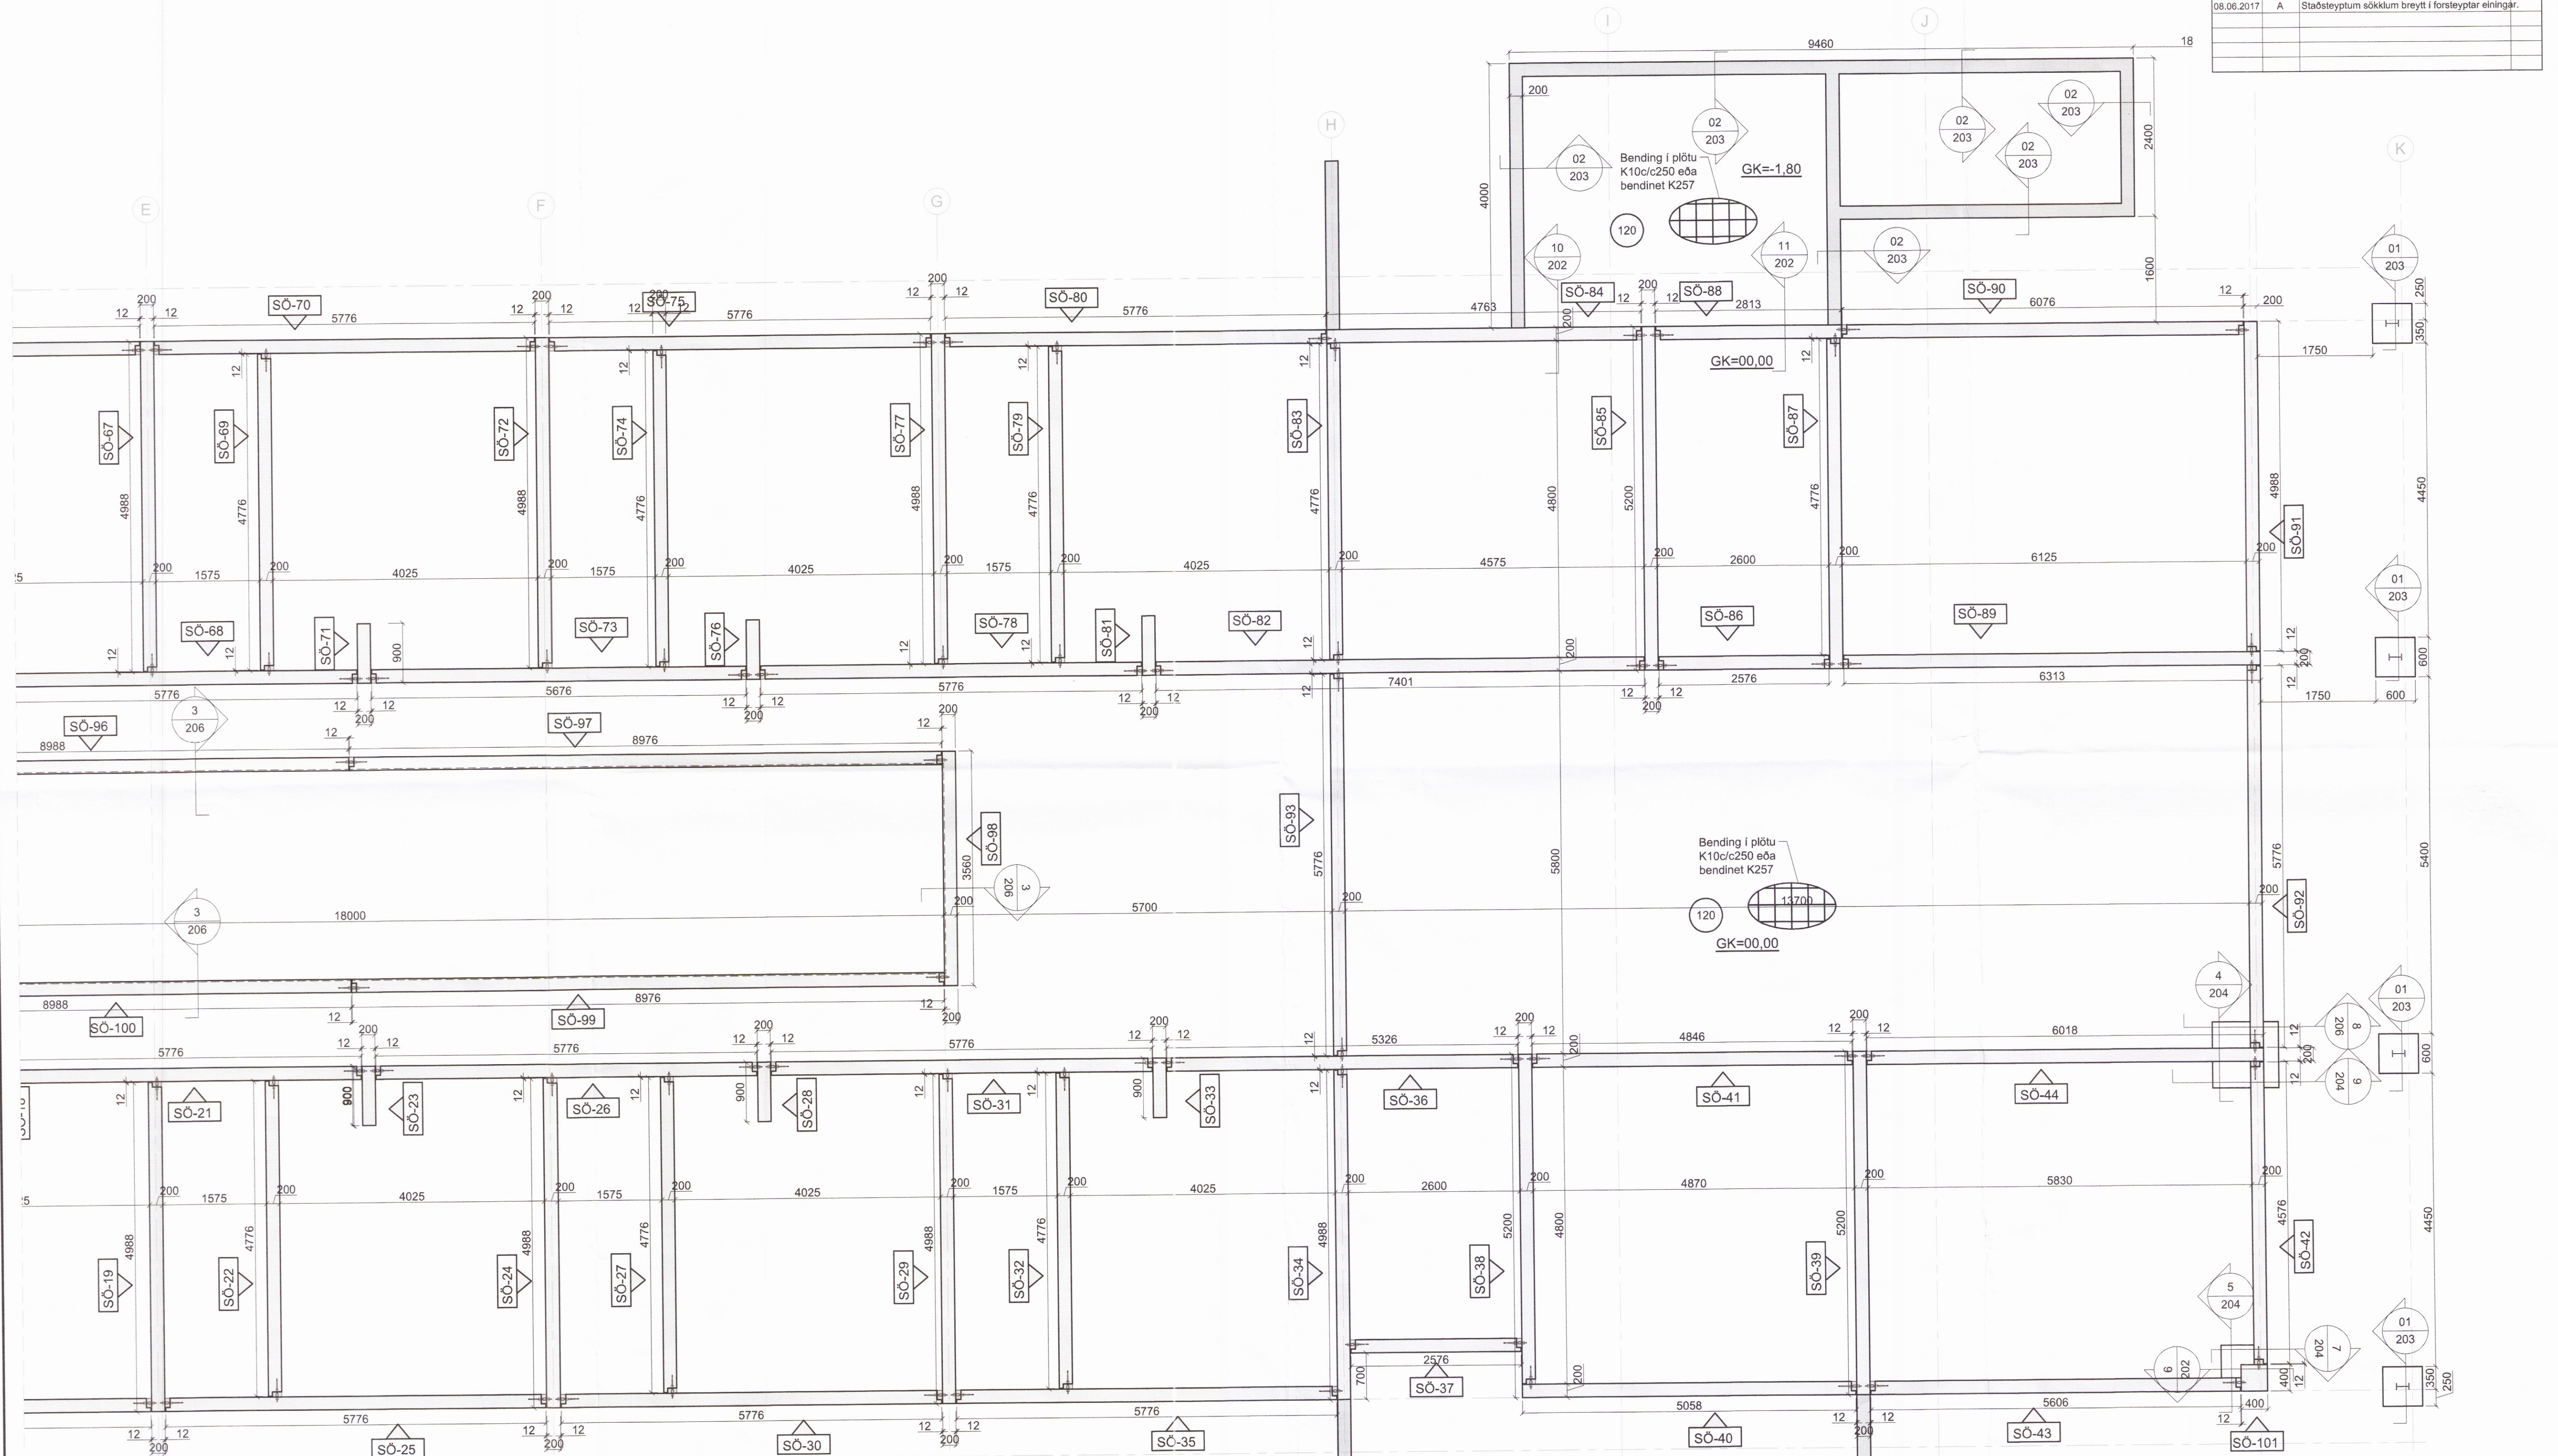

Grunnmynd sökkla
Mkv. 1:50

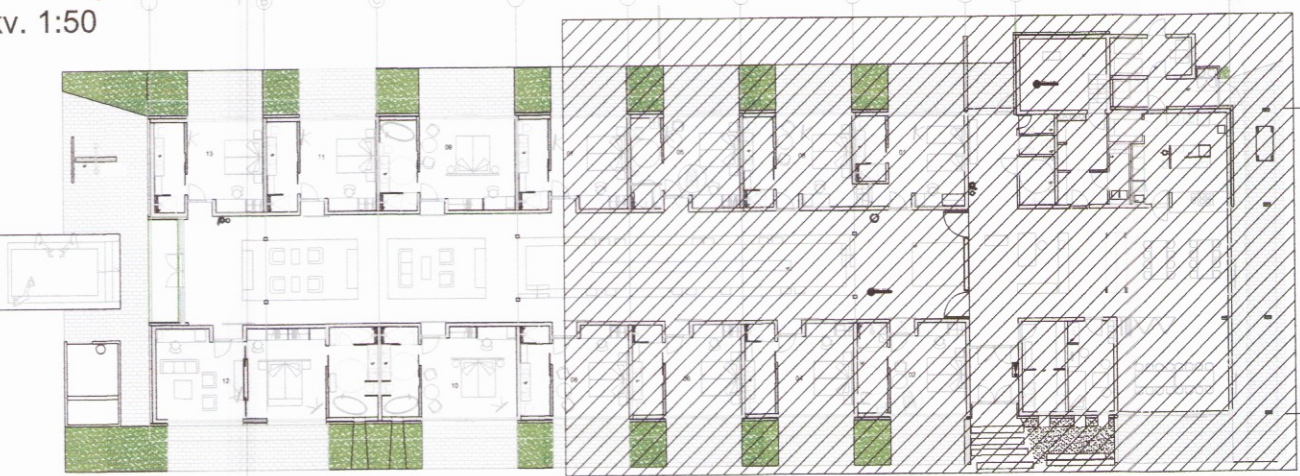

Lykilmynd

Skyrtingar sjá teikn. nr. 200
VERKHOF EHF

Hélli verks:		Hótel Hnaus		Dags:	
Flóa		Flóa		19.04.2017	
Fellamúli 26 • 108 Reykjavík • Sími: 517 9050 • Netfang: verkhof@verkhof.is		Hönnuðir:		Svarar M. Sigurjónsson 180861-3419	
		Björgvín Ó. Sigurjónsson 110481-5279		Geymslunúmer:	
		Hélli teikningar:		201	
		Burðarvirki:		Verksnúmer:	
		Undirstöður		16-106	
		Grunnmynd og snið		Málkv:	
		Baldur Ó. Svavarsson 102881-5189		1:50	
Namnab: BÓS/SMS		Töknab: SMS/BÓS		Mál: Yfirfari: SMS	
		Tökn.númer:		202a	

