


Umhverfis- og tæknisvið Uppsveita
Yfirfarið
- 6. maí 2019
Fl. Byggingarfulltrúi

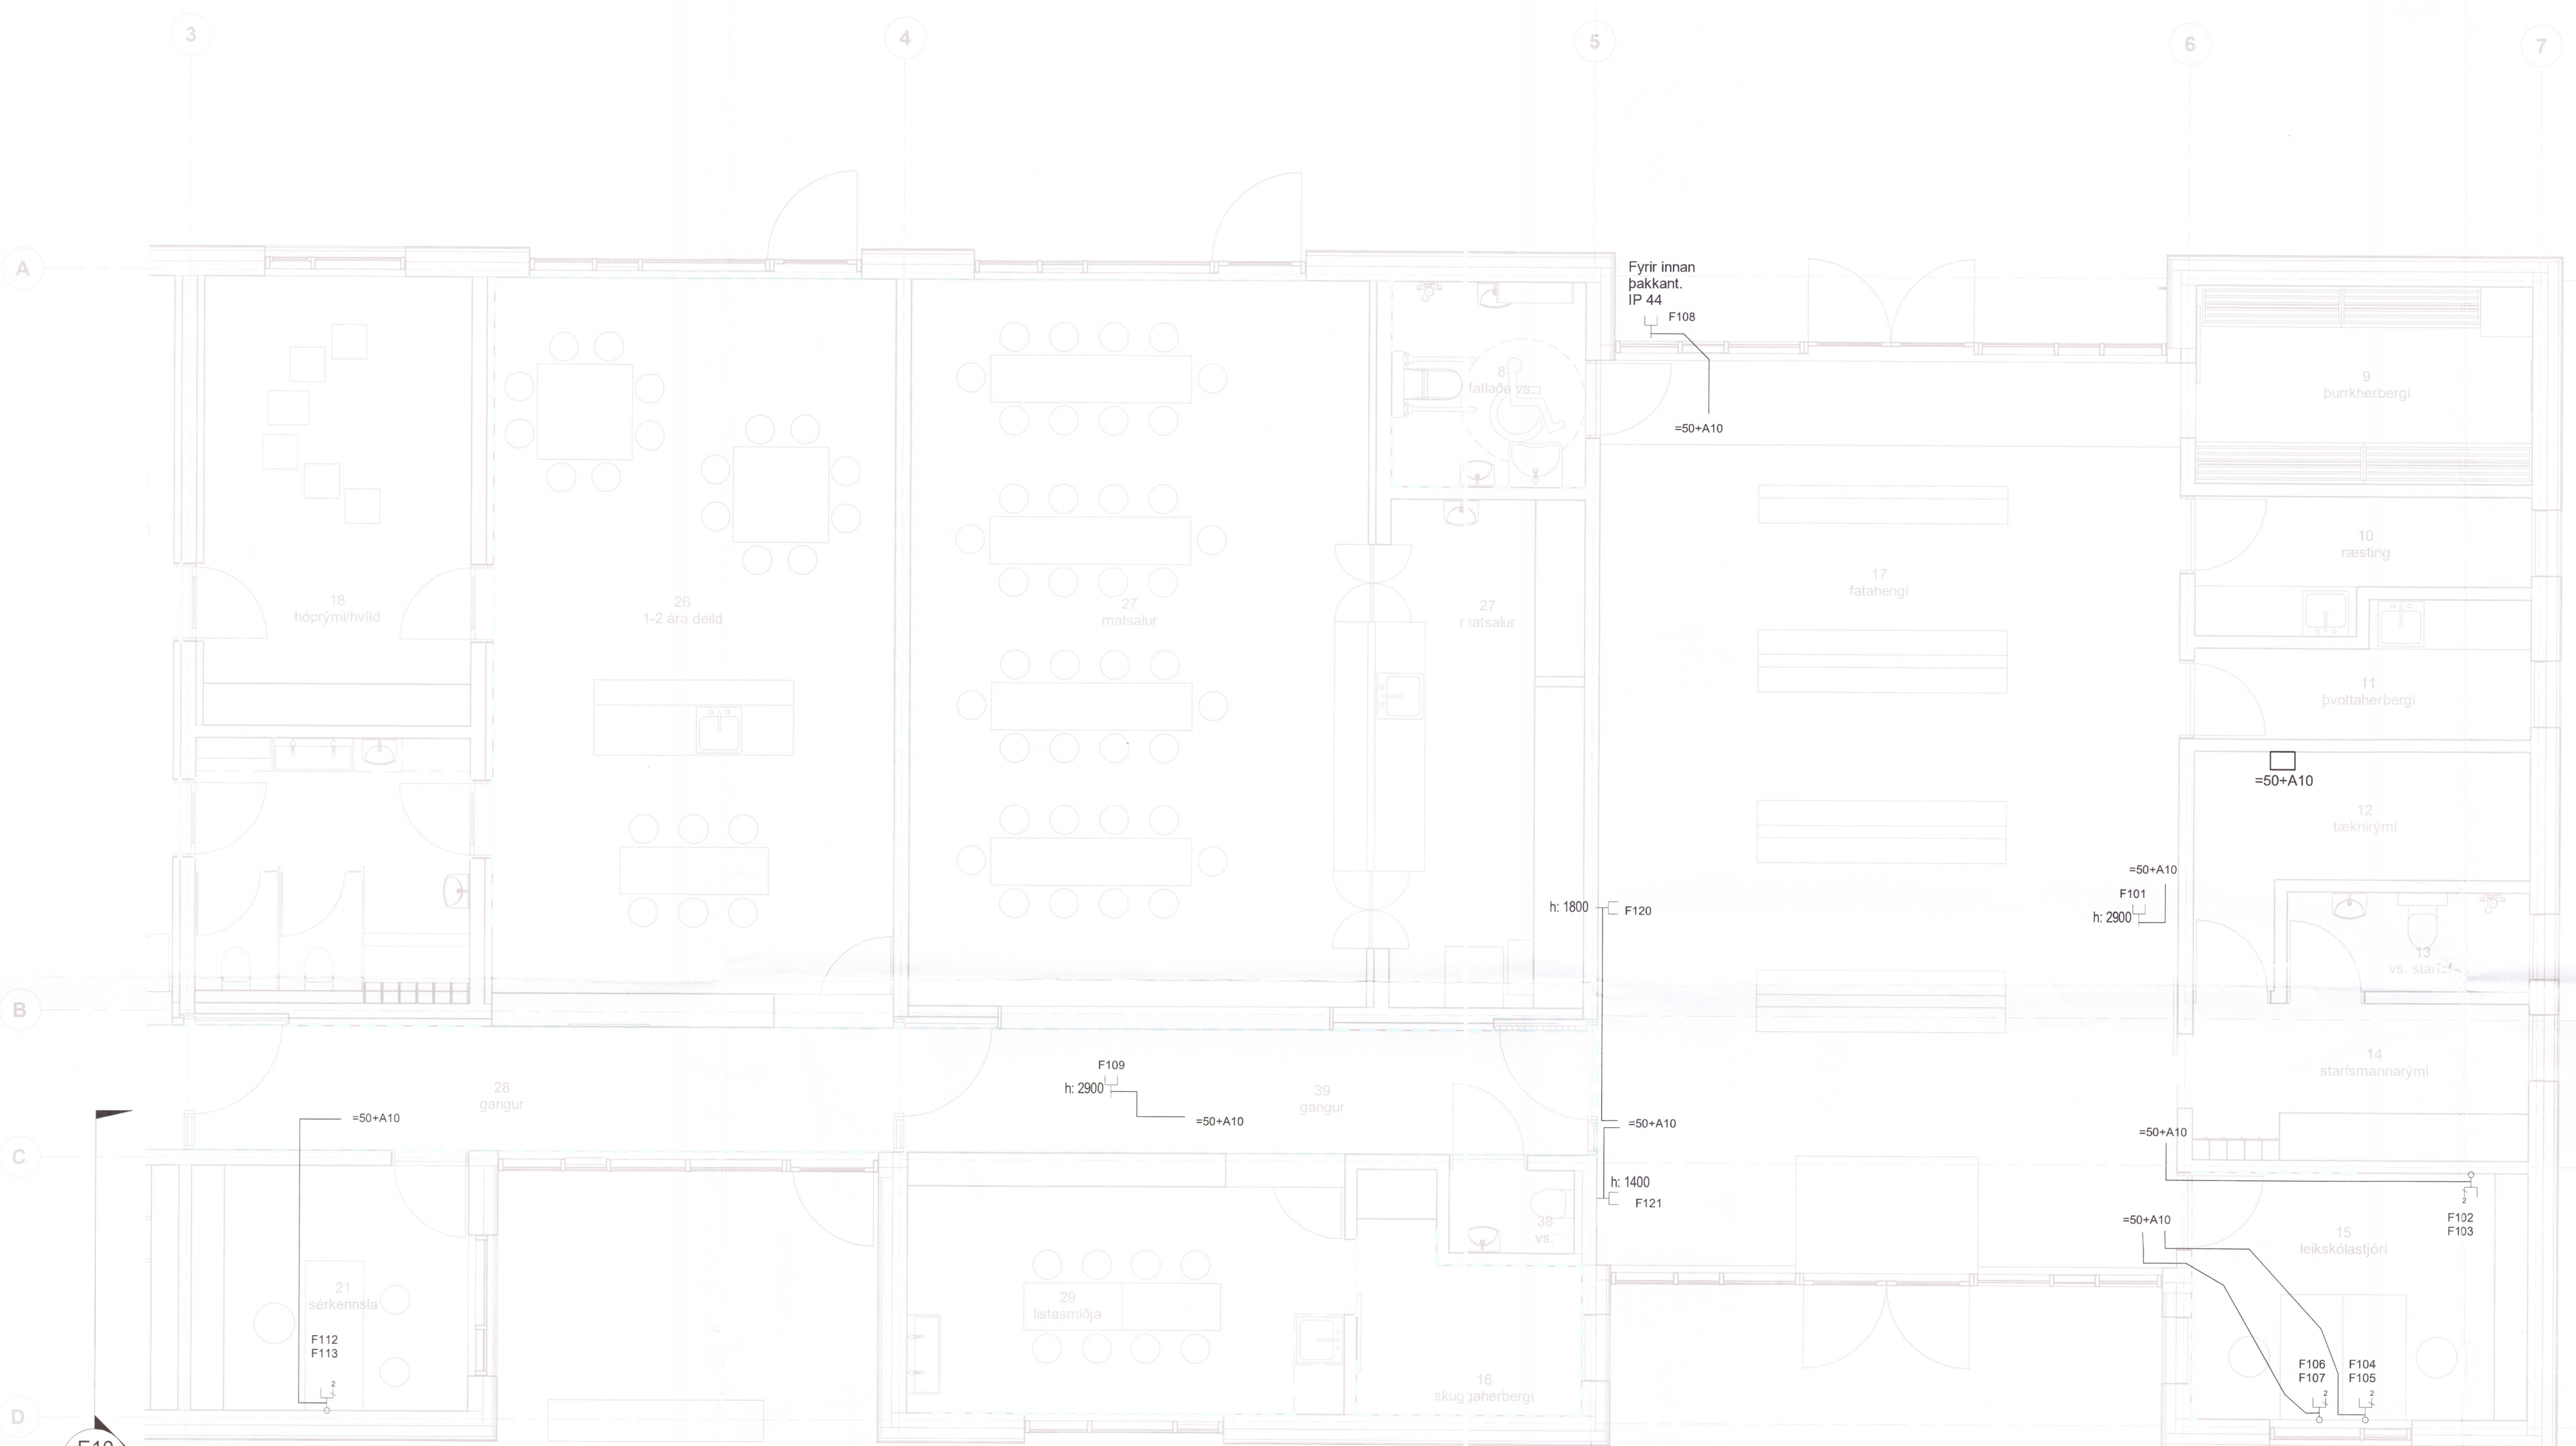

E10
E23.101

E50 Grunnmynd 1/2 1 : 50

UNDIRRITUN HÖNNUNARSTJÓRA



VERKÍS

1694-19

www.verkis.is - sími: +354 422 8000

SAMPYKKT: Bragi Þór Sigurdósson KT:3009492829

Dragi Þór

A 2018-05-28 VERKTEIKNING EMEEME BÞS BÞS

ÚTG DAGS SKÝRINGAR TEIK HANN RÝNT SAMP

REYKHOLT, BLÁSKÓGABYGGÐ
LEIKSKÓLINN ÁLFABORG
Rafkerfi
Smáspenna

VERKFANG 18007 TEIKNING E50.102 A

