
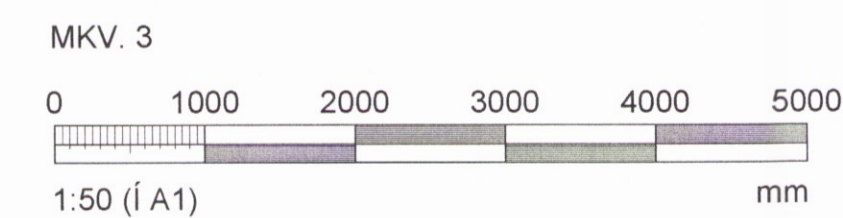


— SKOLPLÖGN  
 - - - DRENLOGN

SJÁ ALMENNAR SKÝRINGAR Á TEIKN. P-000

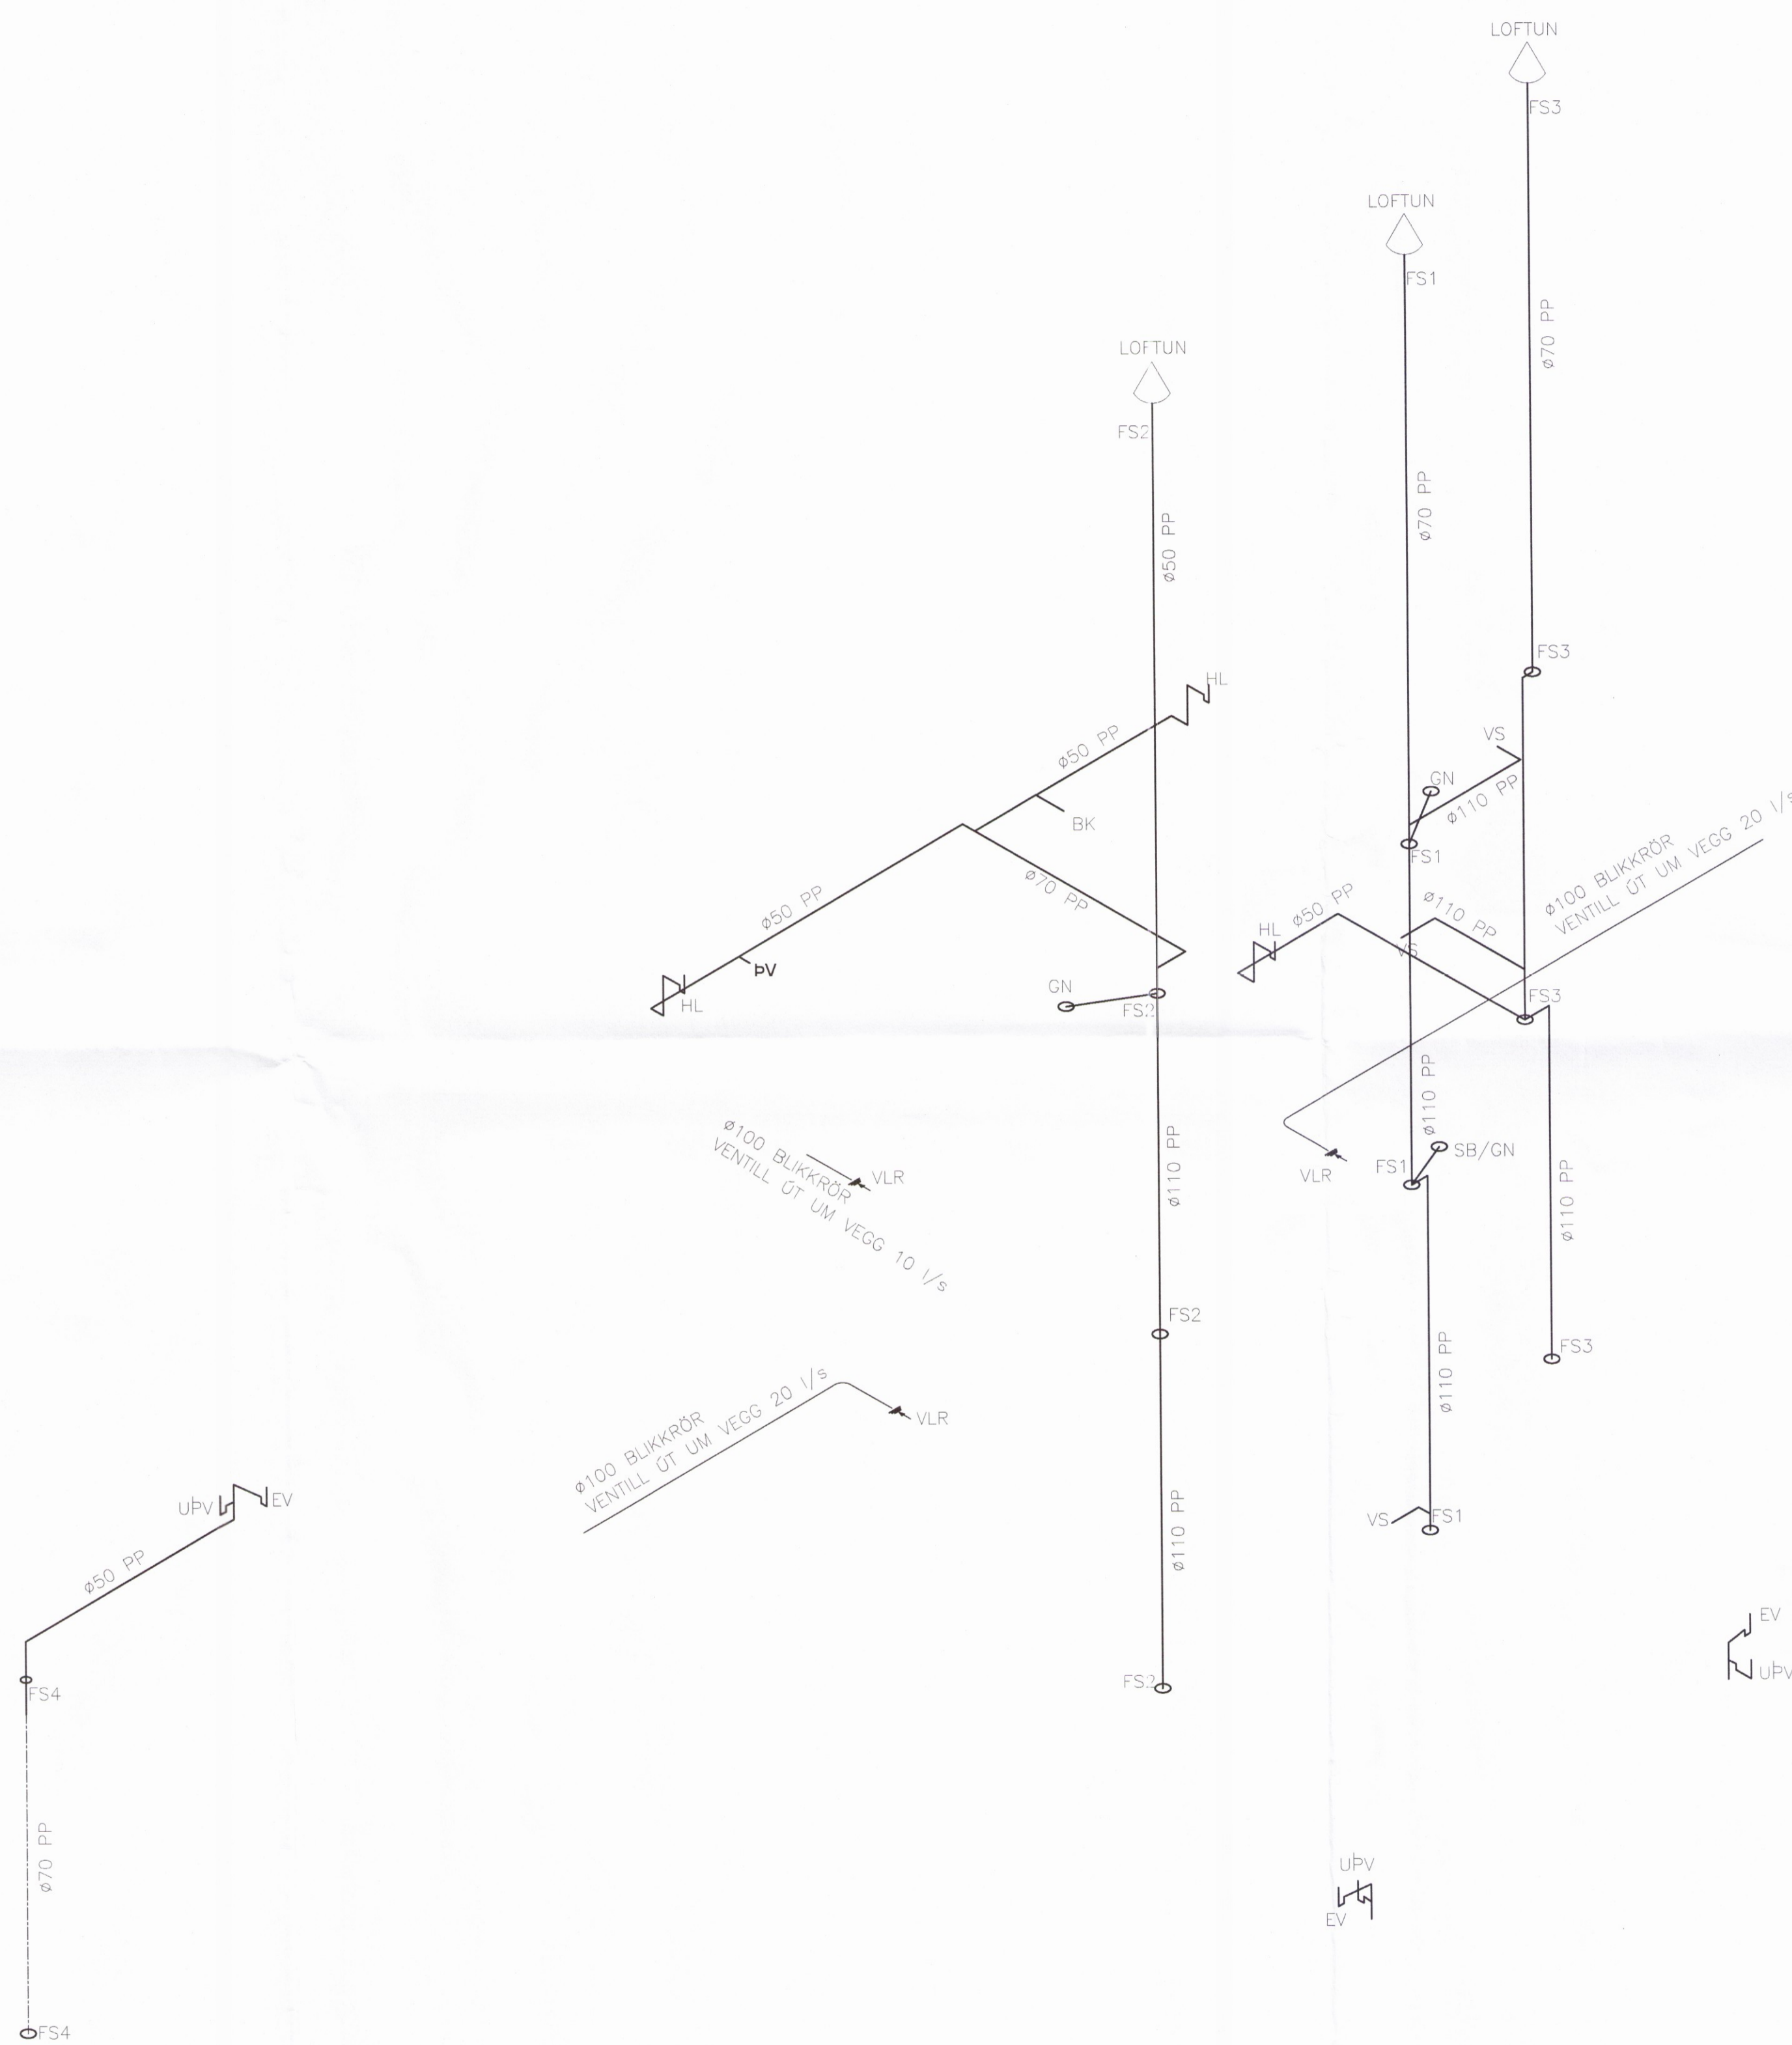

ÁRITUN SAMRÆMINGARHÖNNUNAR: Davíð K. Pihl 101069-5249  
*Árnir Jónsson*  
 27.06.2017

BREYTINGAR			
NR.	DAGS.	BREYTING	SP.
1	12.06.17	FRUMÓTGÁFA	JJ

**NEW NORDIC**  
 engineering

NEW NORDIC ENGINEERING ehf. kt. 520914-1450  
 HLIÐASMARI 19, 201 KÓPAVOGUR  
 nne@new-nordic.eu, Sími 854-4080

SAMBYKKT JÓKULL JÓNSSON 270575-4209  
*Jóhanna*

VERK  
 SUMARLIÐABÆR 2  
 HELLA (DREIFBÝLI)

TEIKNING  
 SÉRUPPDRATTUR - PÍPULAGNIR  
 FRÆNNSLI  
 RÚMMYND

HANNAÐ JJ	TEIKNAD SJ	YFIRFARIÐ JJ	MELKVARDI 1:50	IA1
--------------	---------------	-----------------	-------------------	-----

DAGS. 12.06.2017	VERK NR. 17012	TEIKNING NR. P1-04	ÚTGÁFA NR. 1
---------------------	-------------------	-----------------------	-----------------