


Skipulags- og byggingarfulltrúi Uppsveita bs.
Yfirfarið
 30. júní 2017
Þórunn Þórunn
 Byggingarfulltrúi

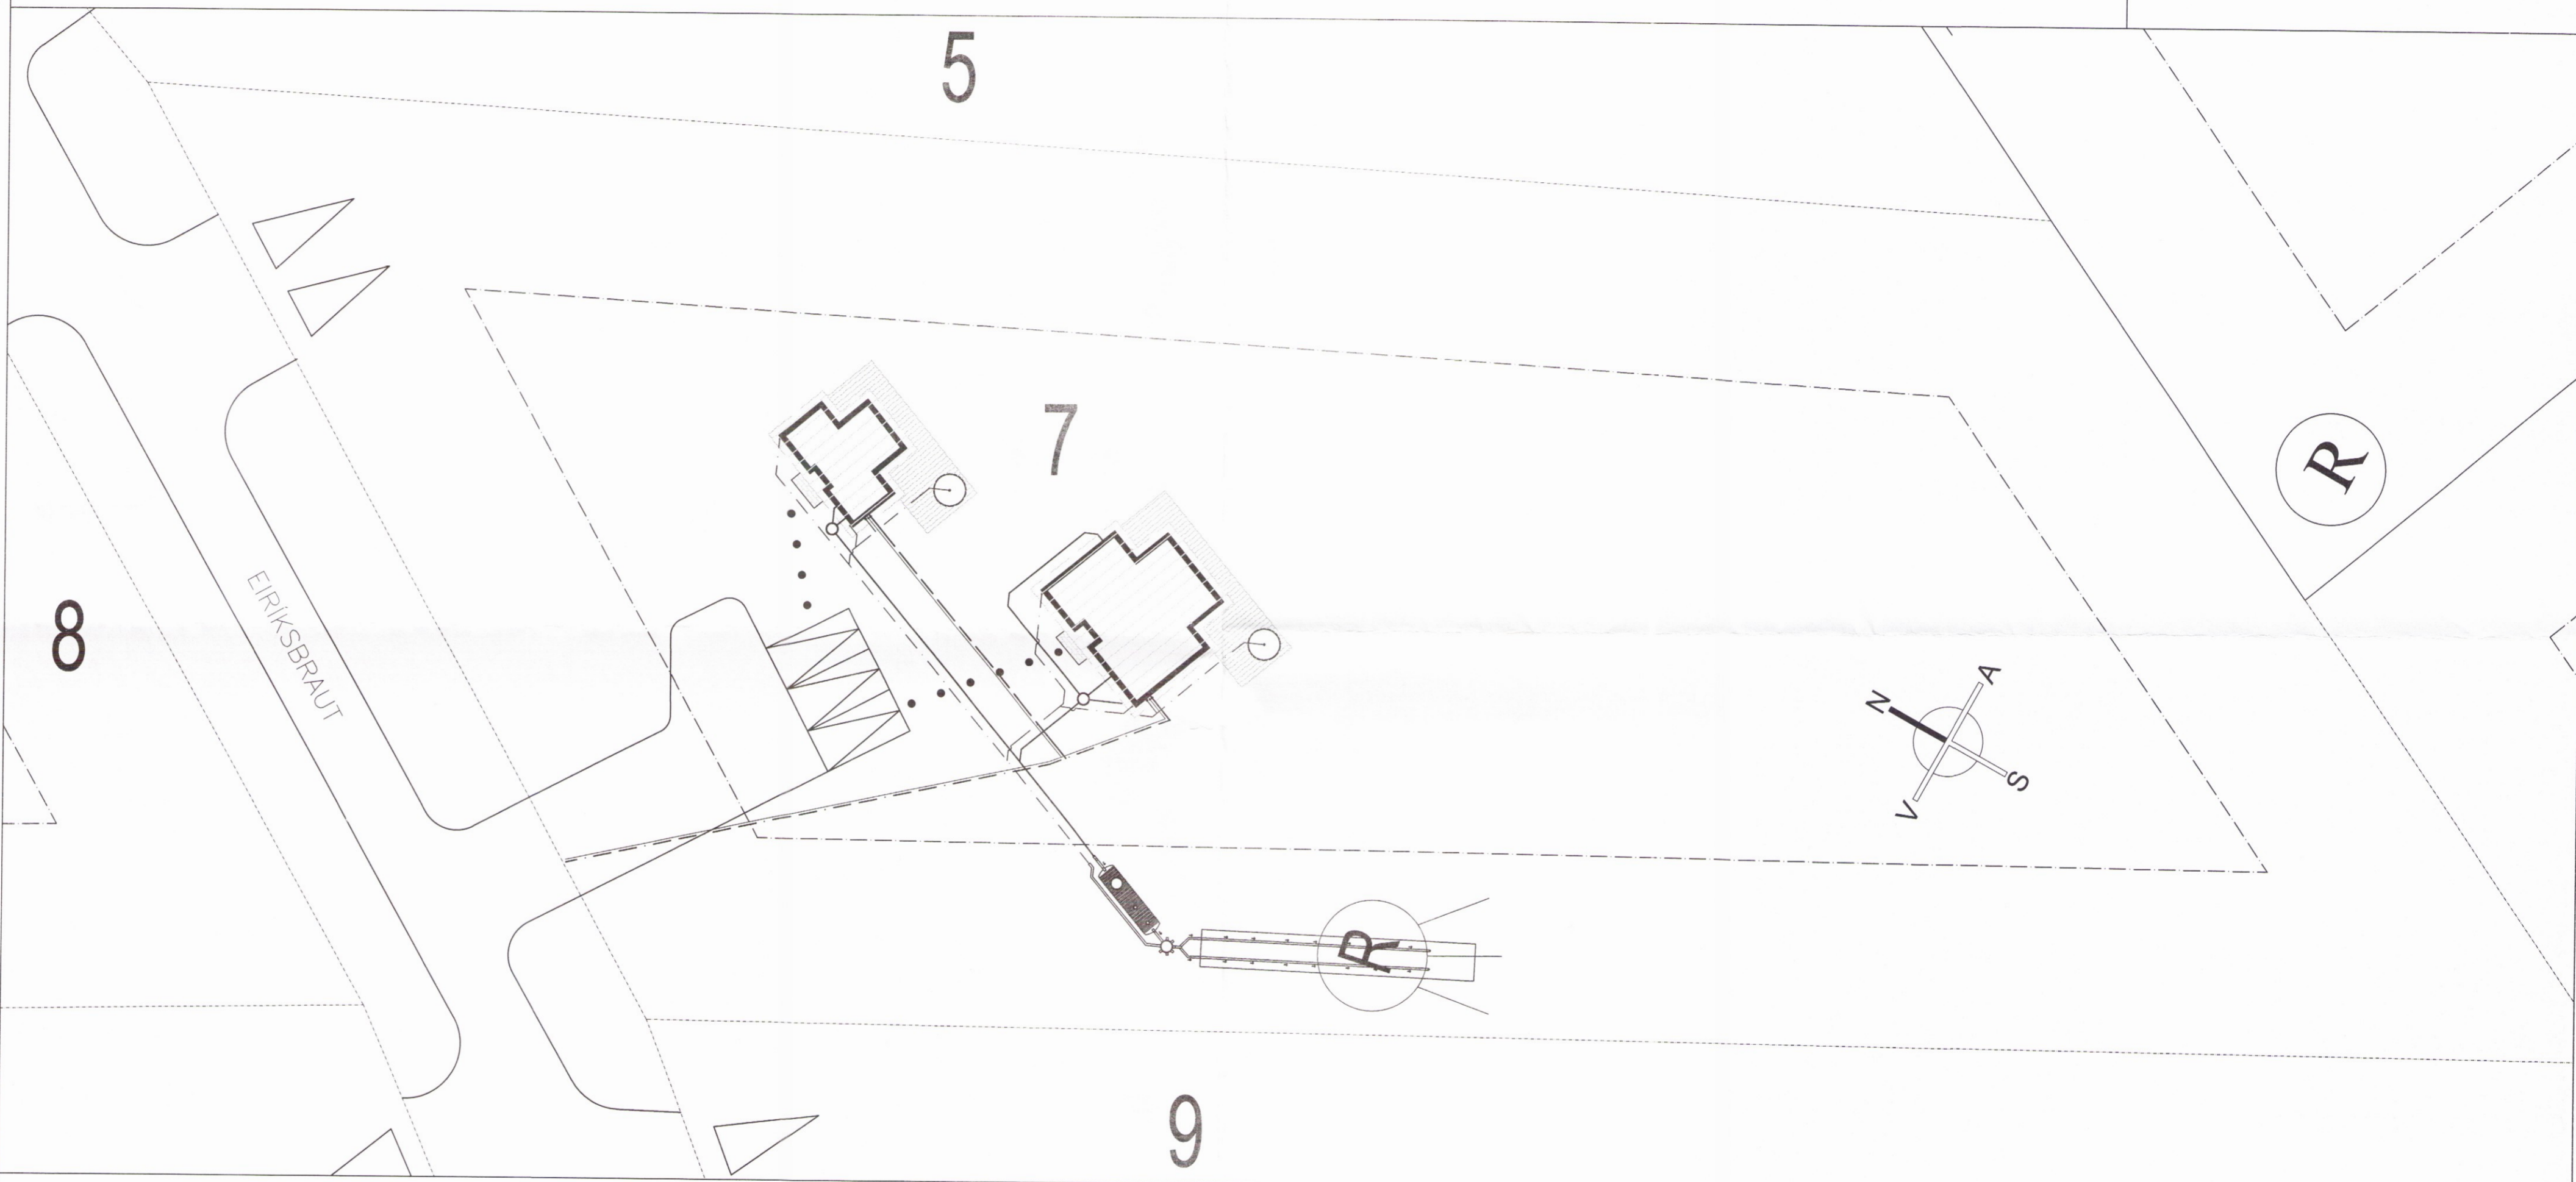

BR	DAGS	BREYTING

 HJARDARHÓLTI 11 800 SELFOSSI Sími: 783 4180 Netfang: kjartangardars@gmail.com	 SGHUS EYRAVEGI 65 800 SELFOSSI Sími: 578 3344 Netfang: sghus@sghus.is Veffang: www.sghus.is
---	--

EFFORT TEIKNISTOFA 043.16 08.11.16

Eiriksbraut 7 Bláskógabyggð

Frárennsli
 Grunnmynd lóðar
2063
 Kvarði 1:250

HANNAÐ:	TEIKNAD	DAGSETNIG	VERKNÚMER
KG	KG	14.11.2016	2016 - 11

SKRÁARNAFN	SAMÞYKKT	TEIKNING NÚMER
Eiriksbraut 7 Lagnir.dwg	<i>Þórunn Þórunn</i> 130555-7640	303