




G1 1 stk.

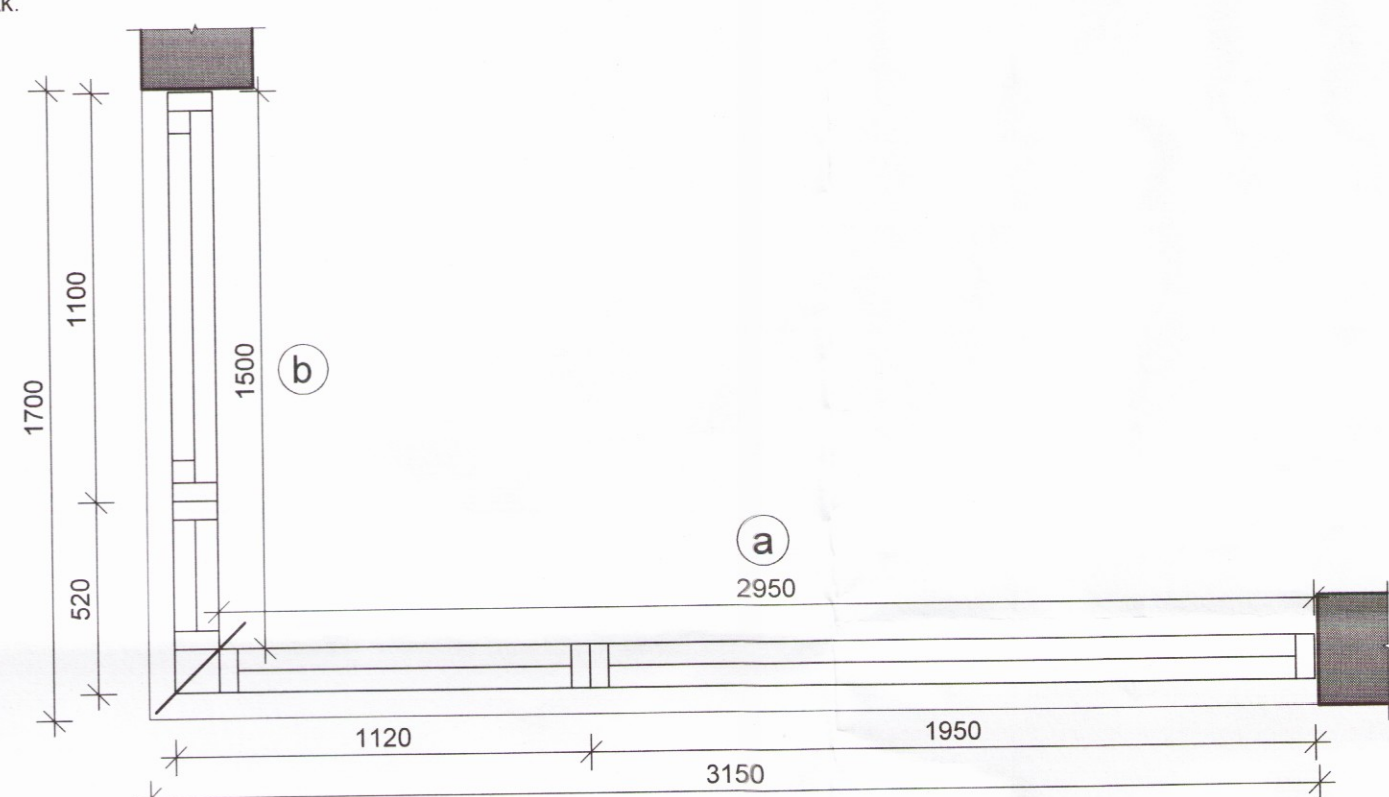


G1 1 stk. ATH!! SAMSETNING Í HORNI

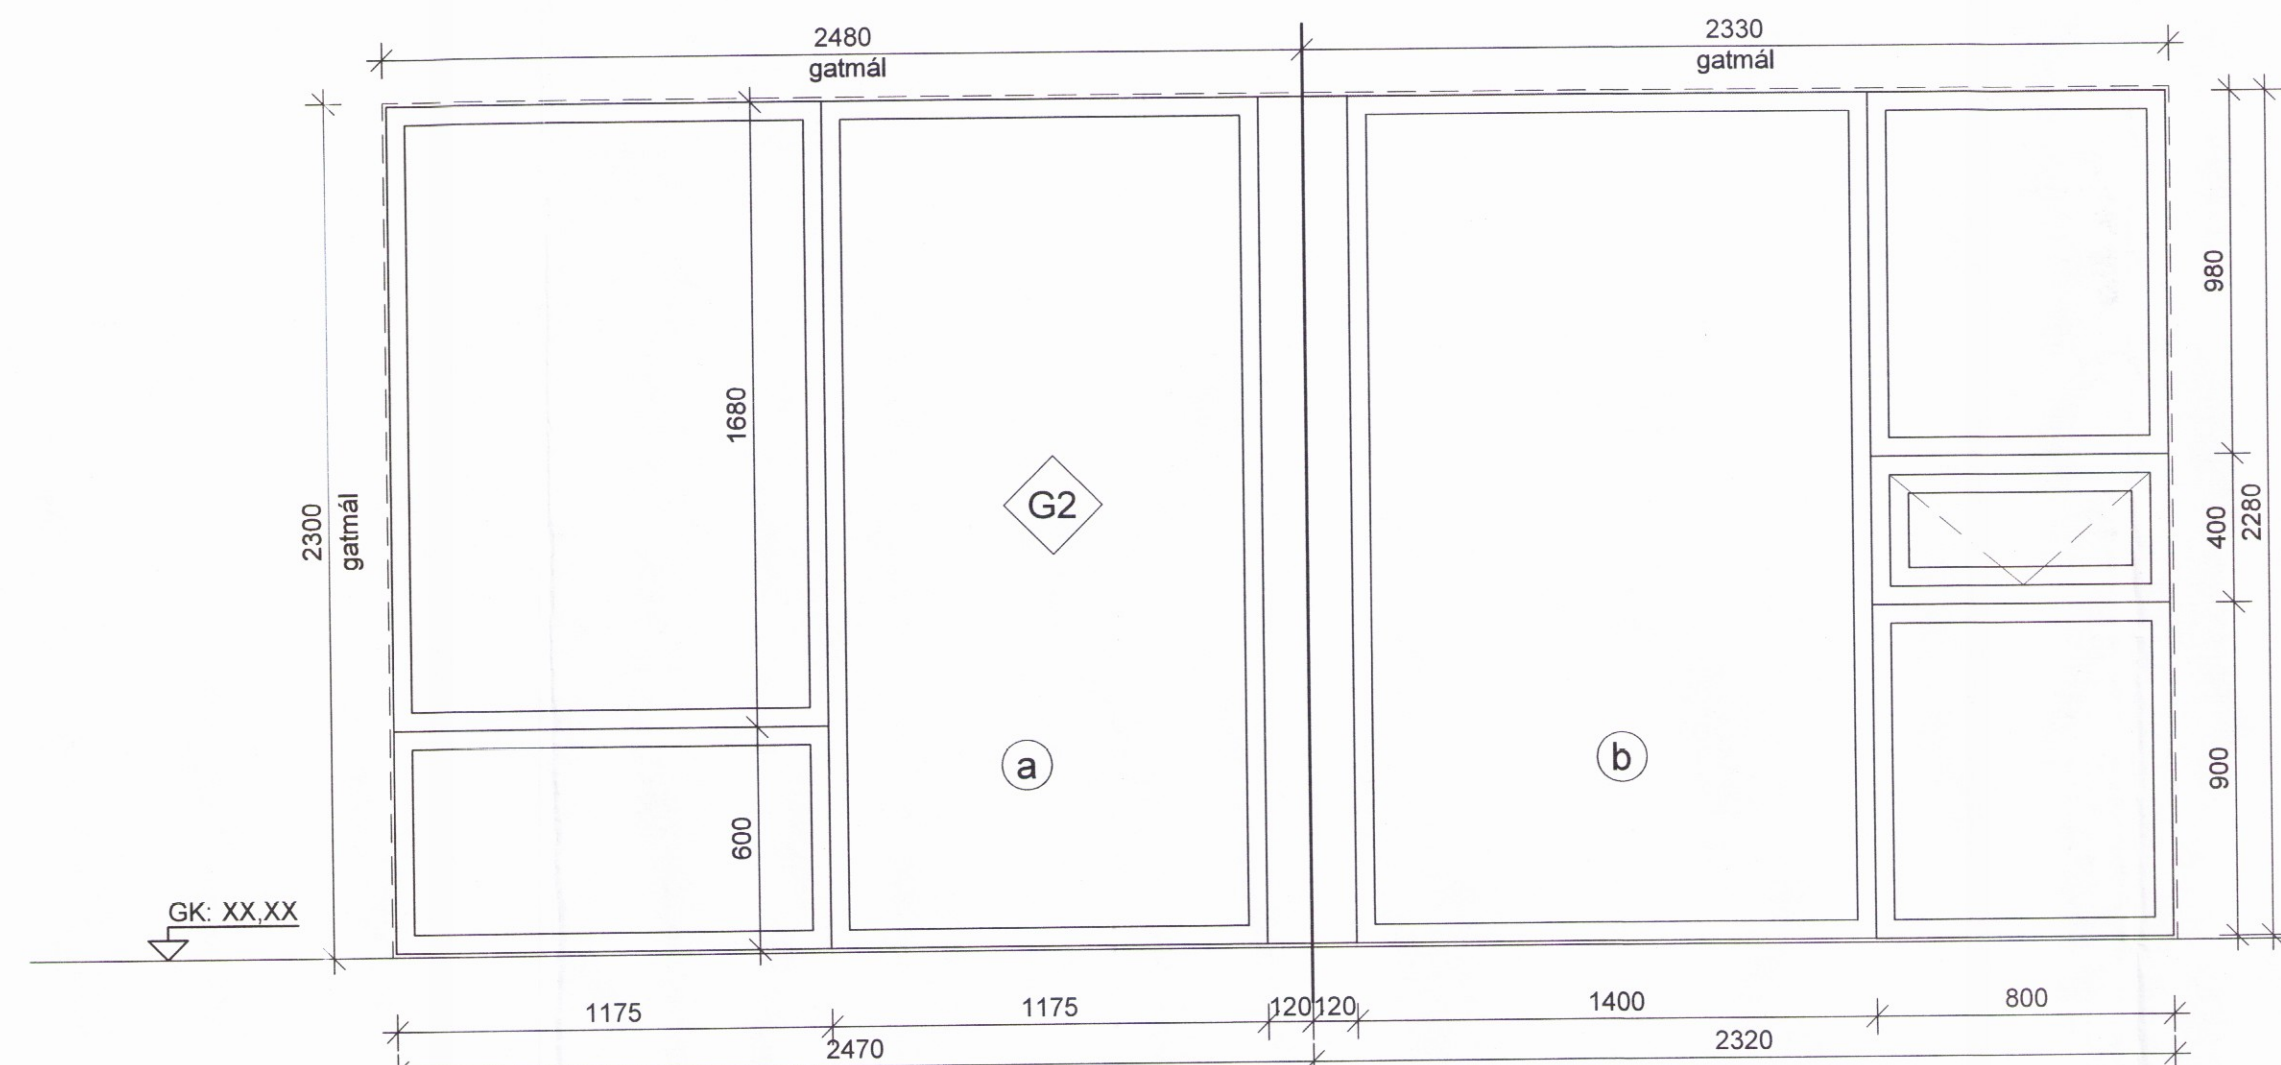

G2 1 stk.


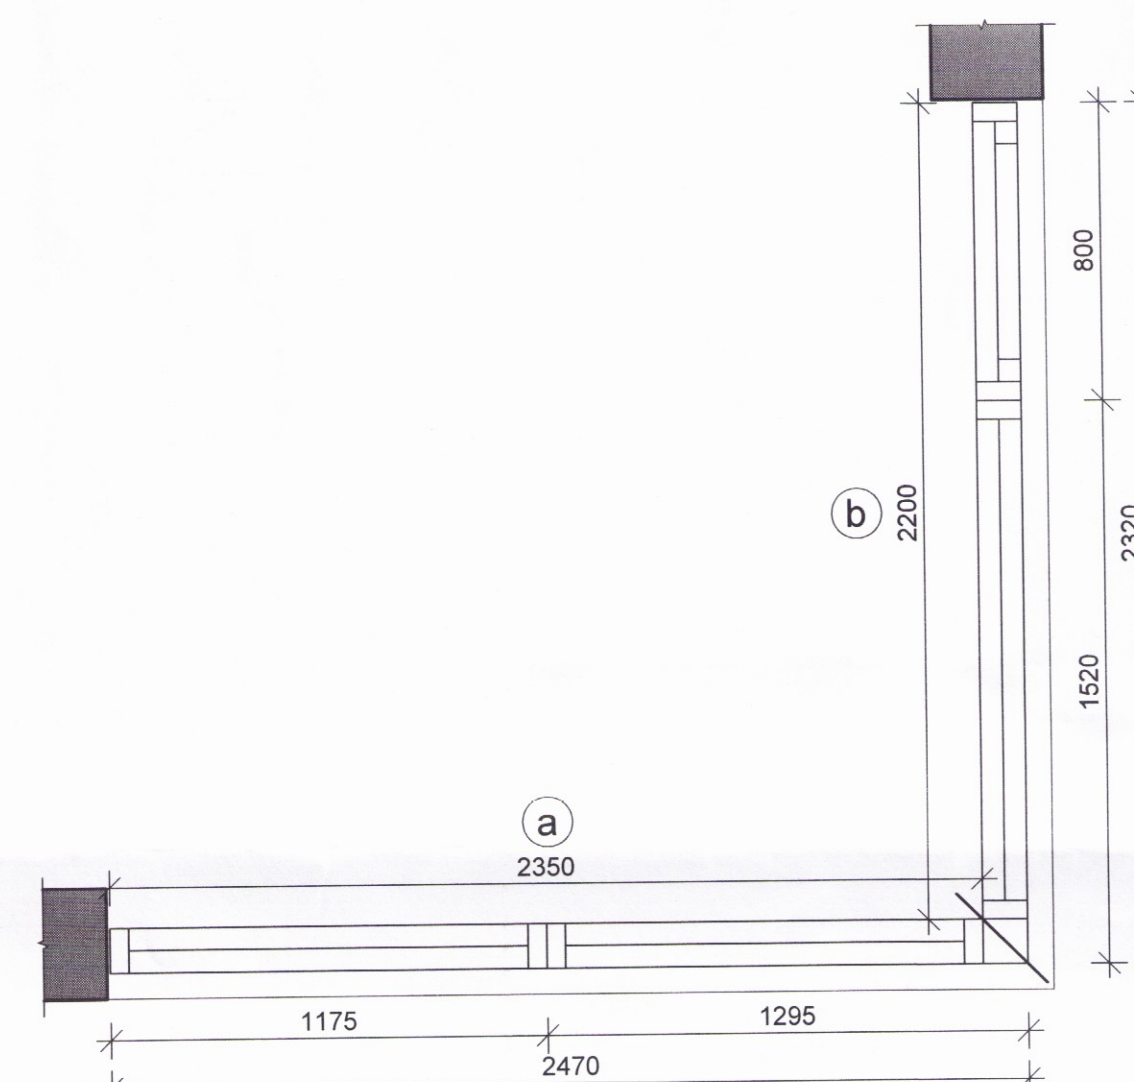


G2 1 stk. ATH!! SAMSETNING Í HORNI


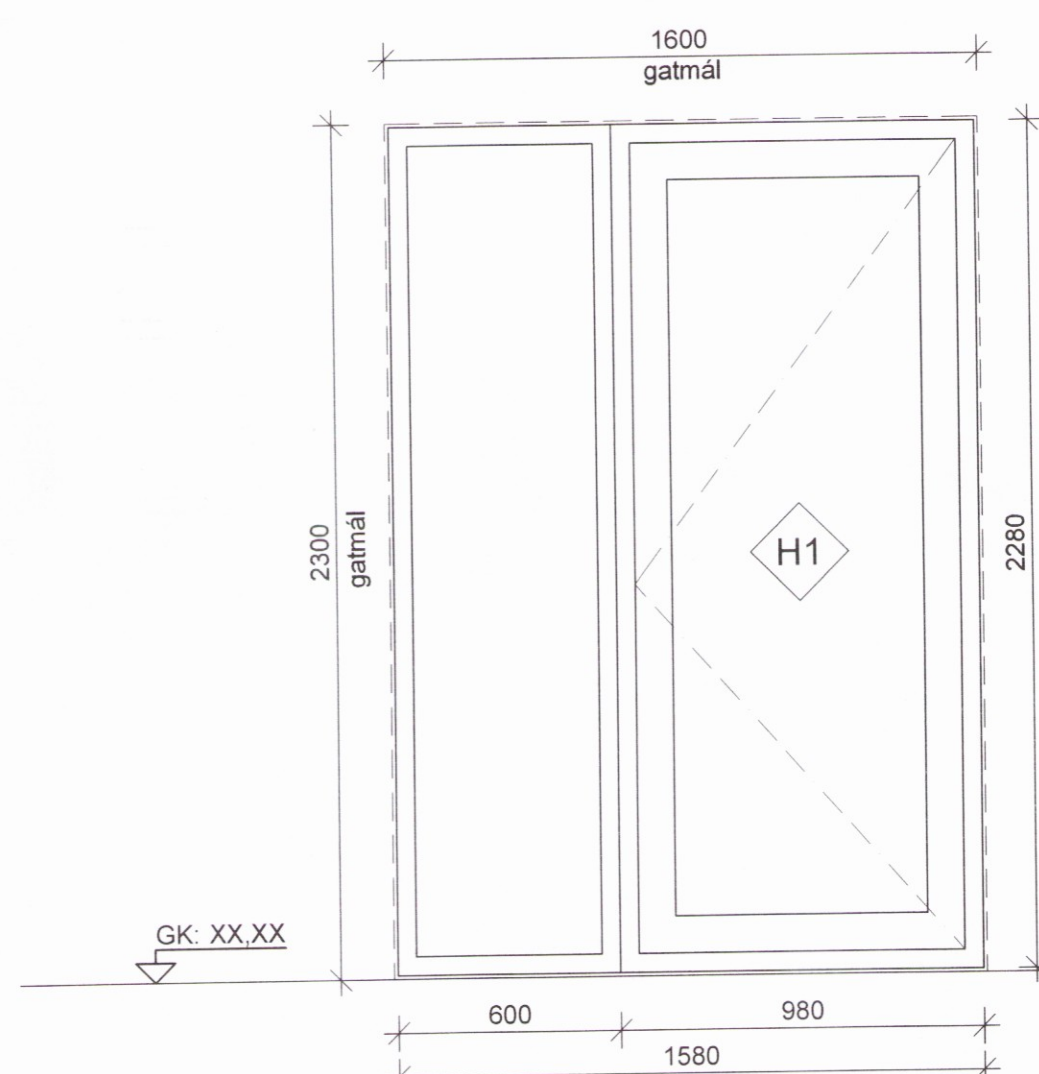


H1 1 stk.



vinstri opnun, opnast inn

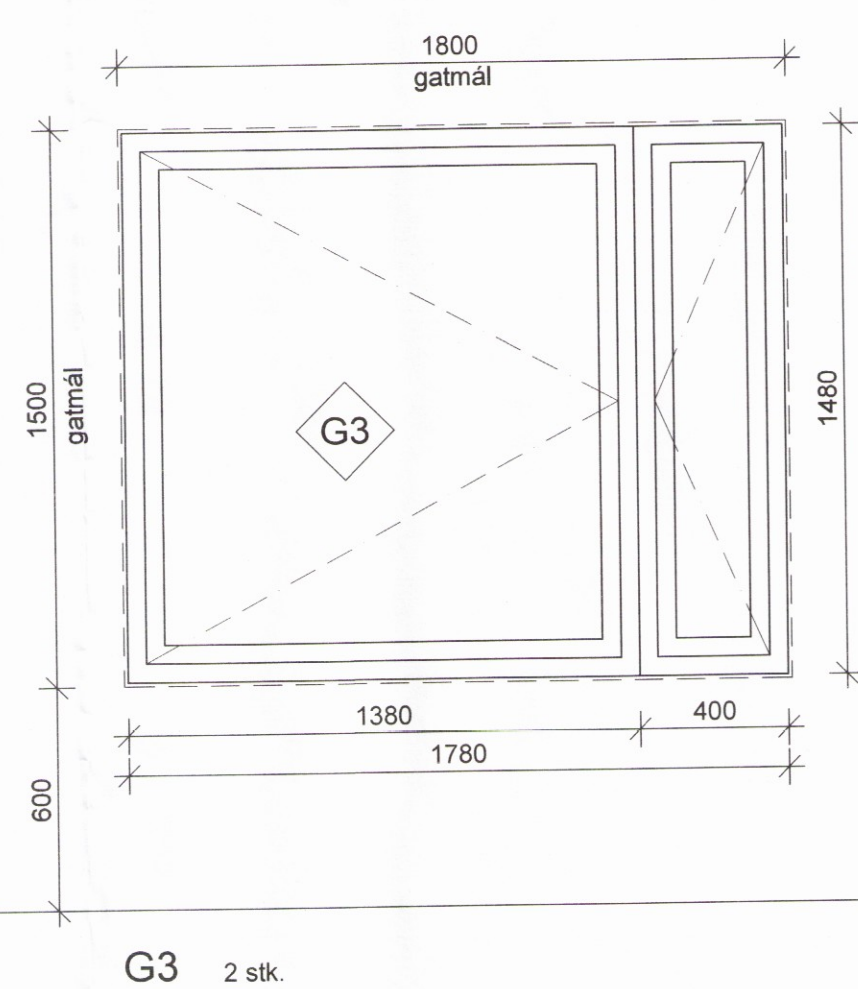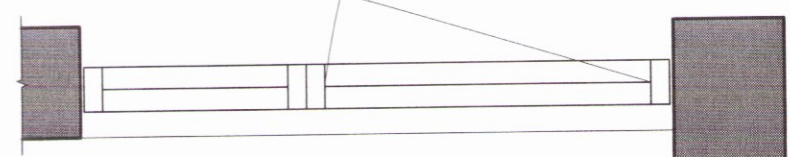



G3 2 stk.

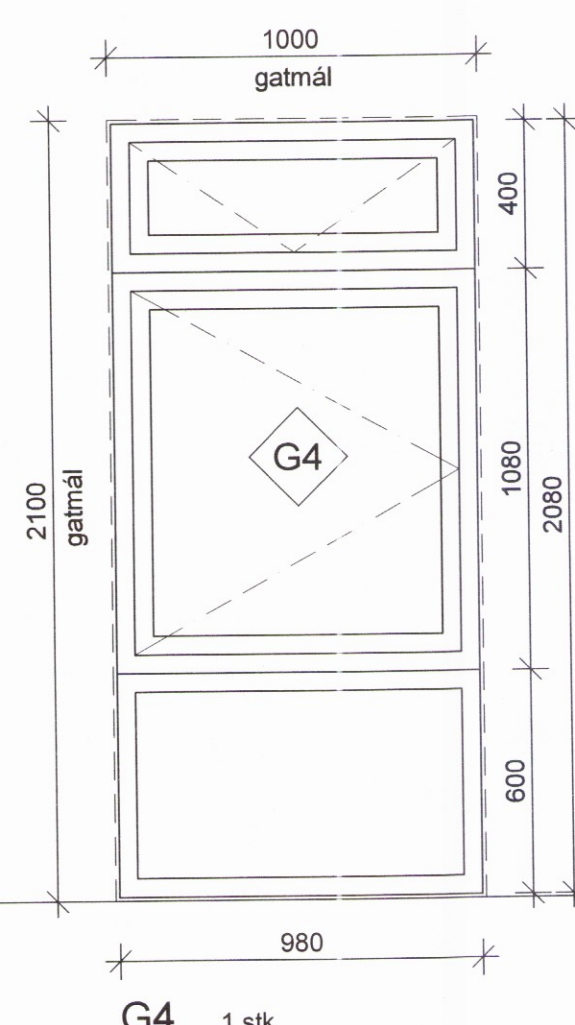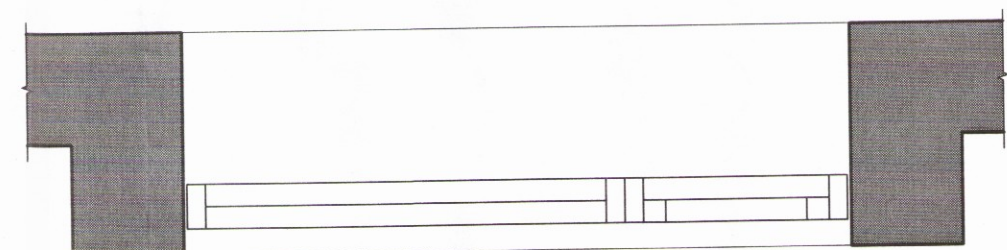


G4 1 stk.

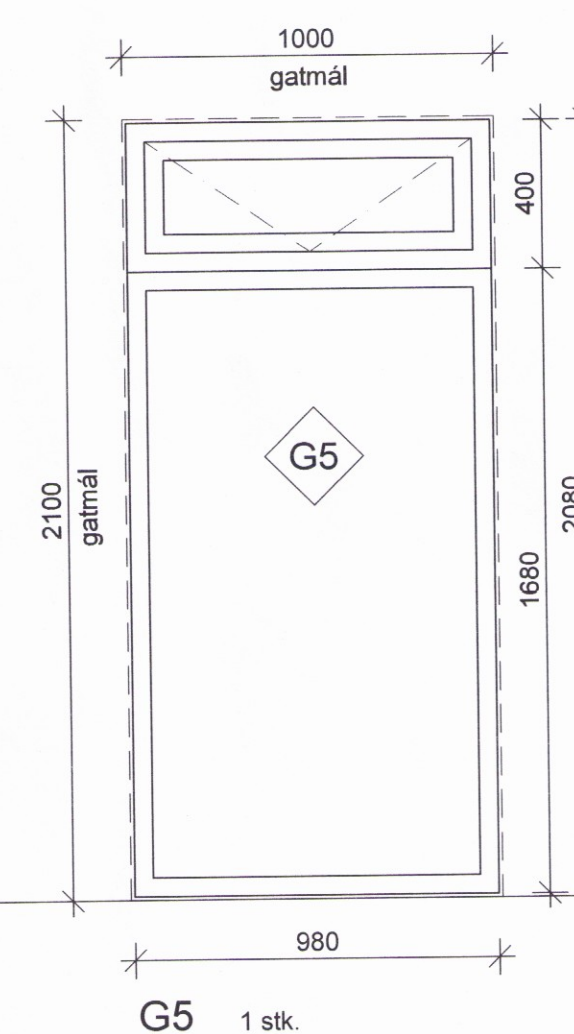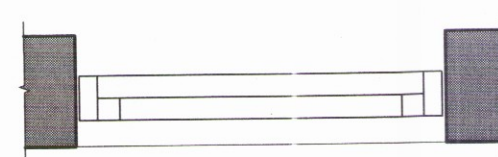

G5 1 stk.

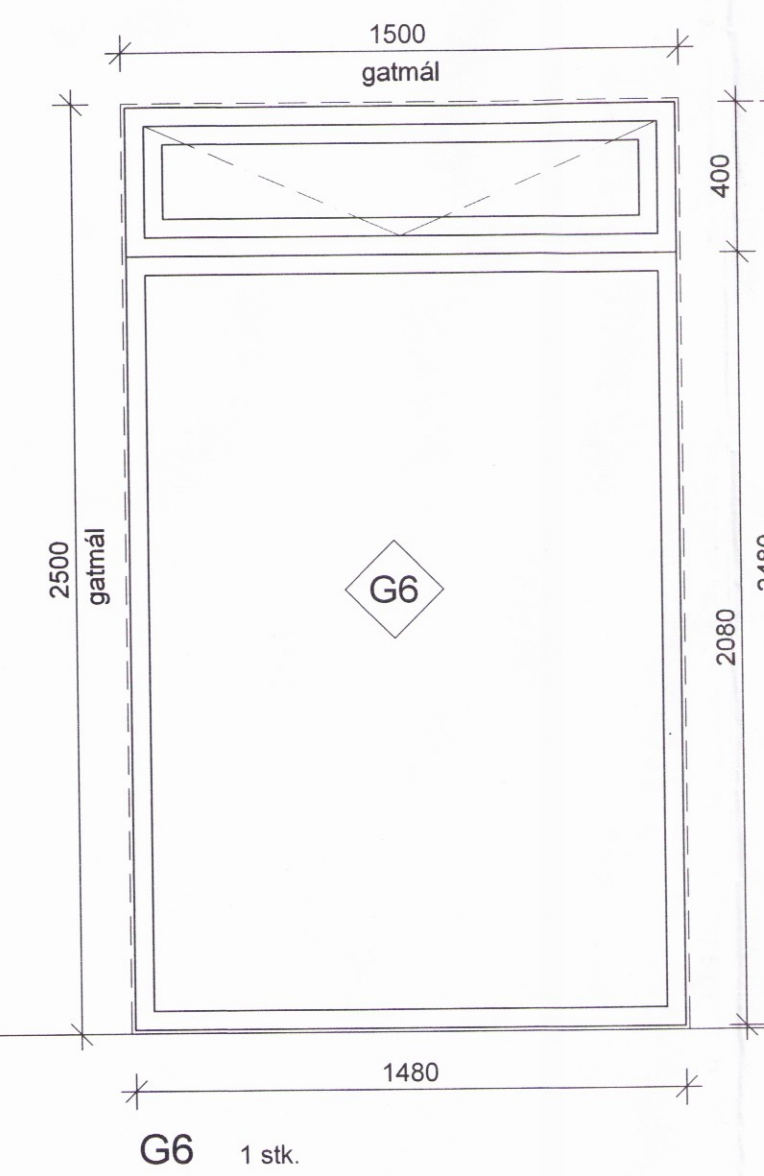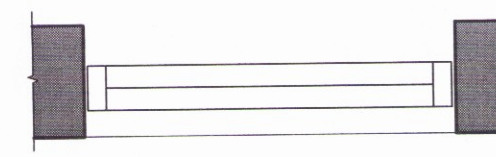

G6 1 stk.

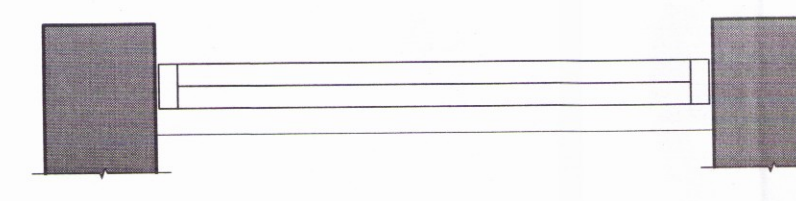

**ALMENNT:**

Gluggar og hurðir skulu vera álklæddir timburgluggar.

ATH! MÁL TAKIST Á STAÐNUM AÐUR EN SMÍÐI HEFST.

BREYTT							
HEIT VERKS:							
MOSASKYGGNIR 12							
ÚTHLÍÐ, BLÁSKÓGABYGGÐ							
HEIT TEKINGAR:							
GLUGGATEKNING							
2112							
DAGS	2016.01.06	HANND	JL, KÁ	YFIR	JEL	TEKNAÐ	HB
VERKUR		KVAREK	1:20				
DALVEG 18		201 KOPAVOGUR		ALARK		DALVEG 18	
JAKOB EMIL LIND		ARKITEKT		arkitektar ehf.		204-534 8800	
KRISTJAN ASSÓSIÓÐUR		ARKITEKT		arkitektar ehf.		204-534 8800	
		KT: 050951-3229		www.arkitektar.is		KT: 501193-2409	
		www.arkitektar.is				www.arkitektar.is	
						A 600	

GLUGGAR 1:20