



Sigr. Sigf. 3006523 3169
 ÁRITUN HÖNNUNARSTJÓRA: KT.
 SÉRUPPDRÁTTUR ER Í SAMRÆMI VÍÐ ADALUPPDRÆTTI.
 VERKNR: DAGS.ÚTG:

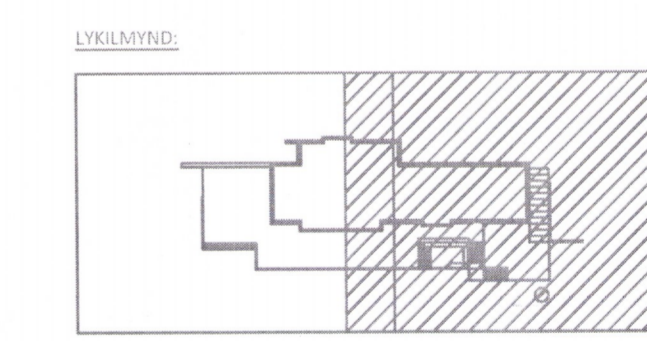

A 28.03.19 DRENLOGN, SKÓLP, KÓTAR
 NR. DAGS. LYSING

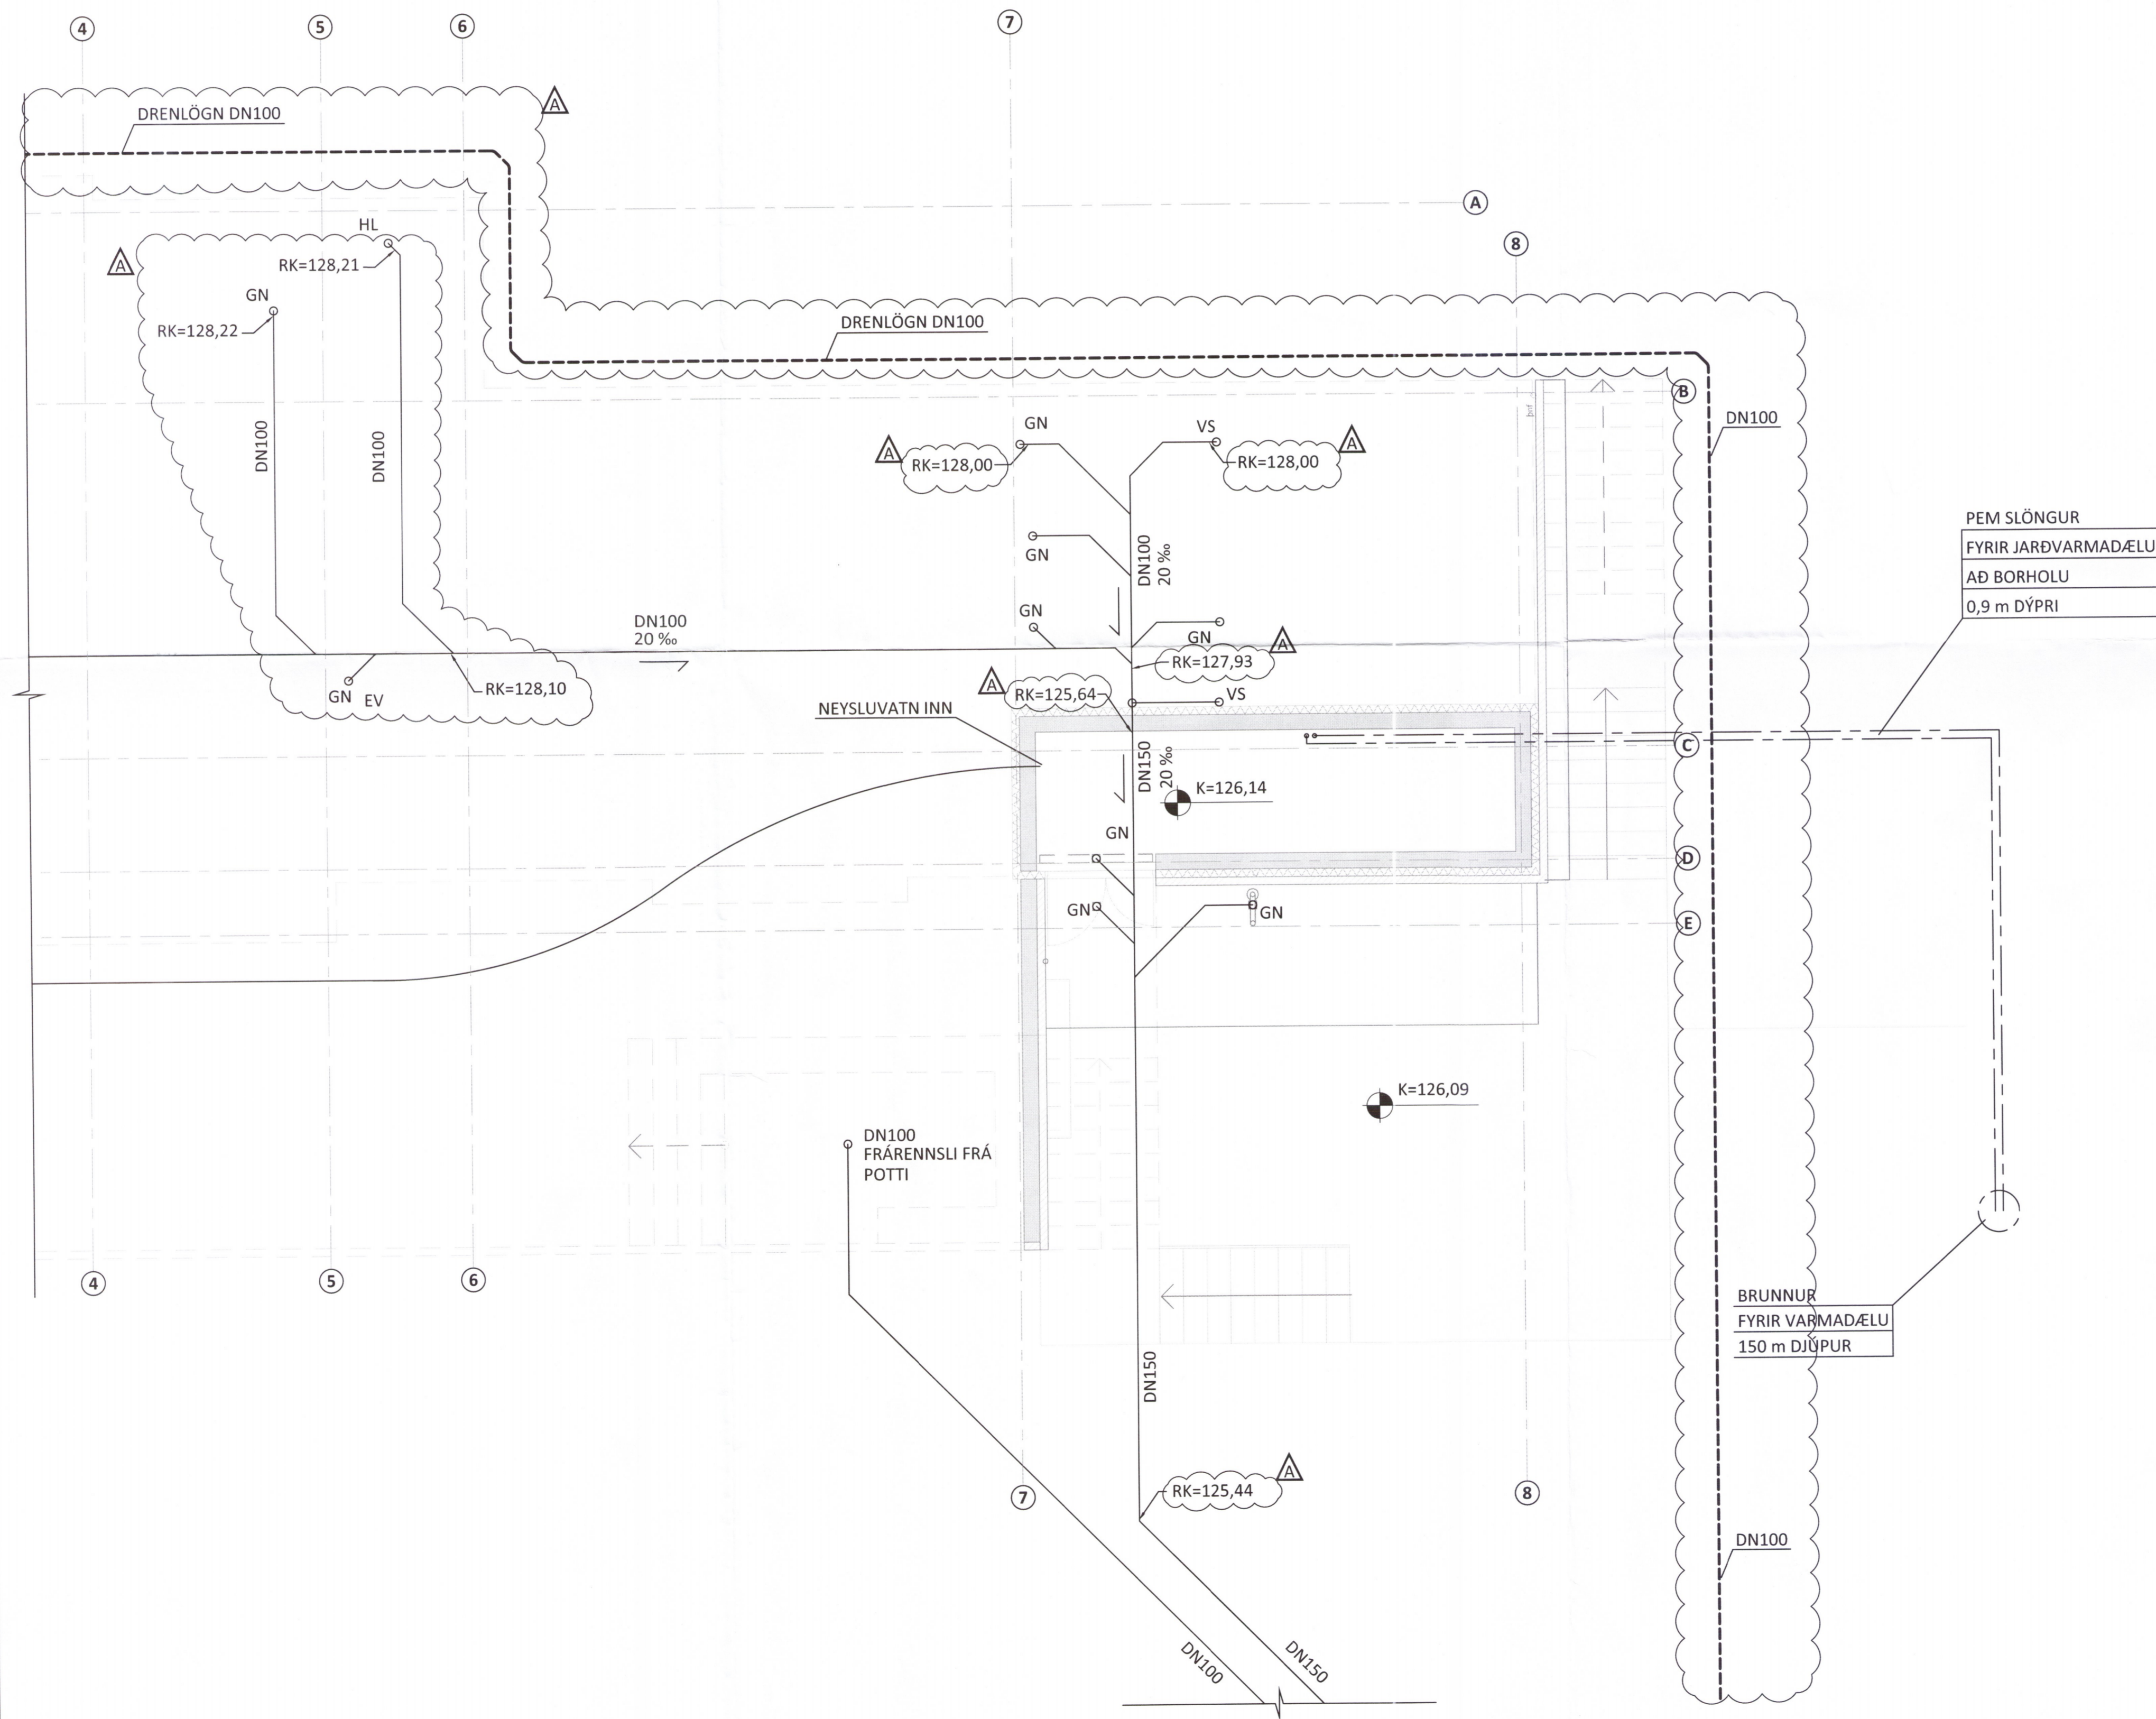

HEIÐARBÆR
 NÝBYGGING BLÁSKÓGABYGGÐ
 GRUNNLAGNIR
 KJALLARI
 GRUNNMÝND

SAMPYKKT:	KT.	2204-19
HÖNNUÐUR	YFIRFARIÐ	DAGS. ÚTG.
TN	PAG	DAGS. BREYTT.
MKV. (A1)	VERKNR.	TEIKN. NR.
1:50	18013 2 - 0102	A