

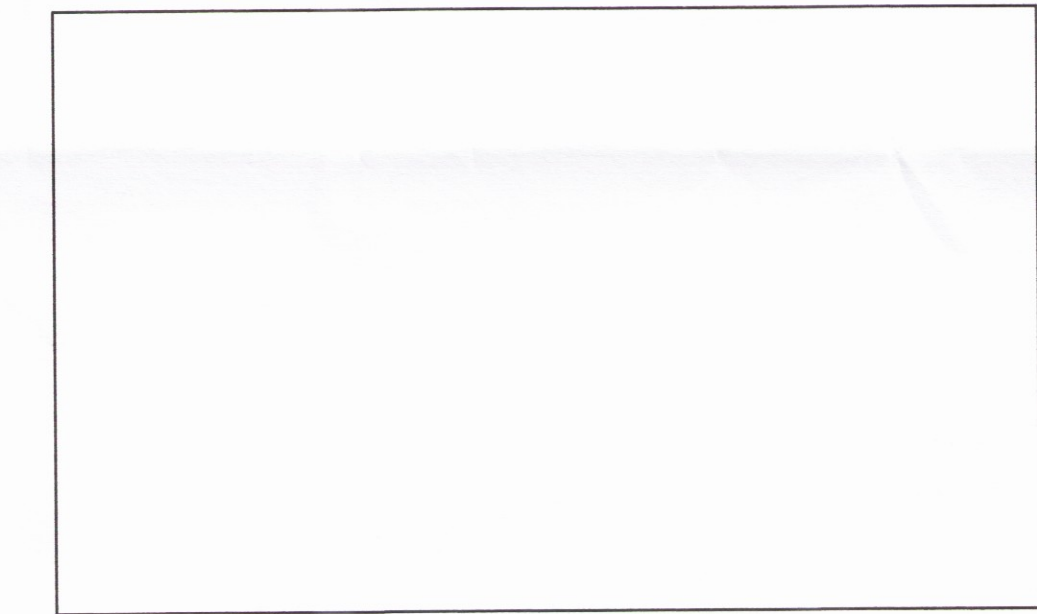


Dags:	Nr.	Breytingar:	Samb.

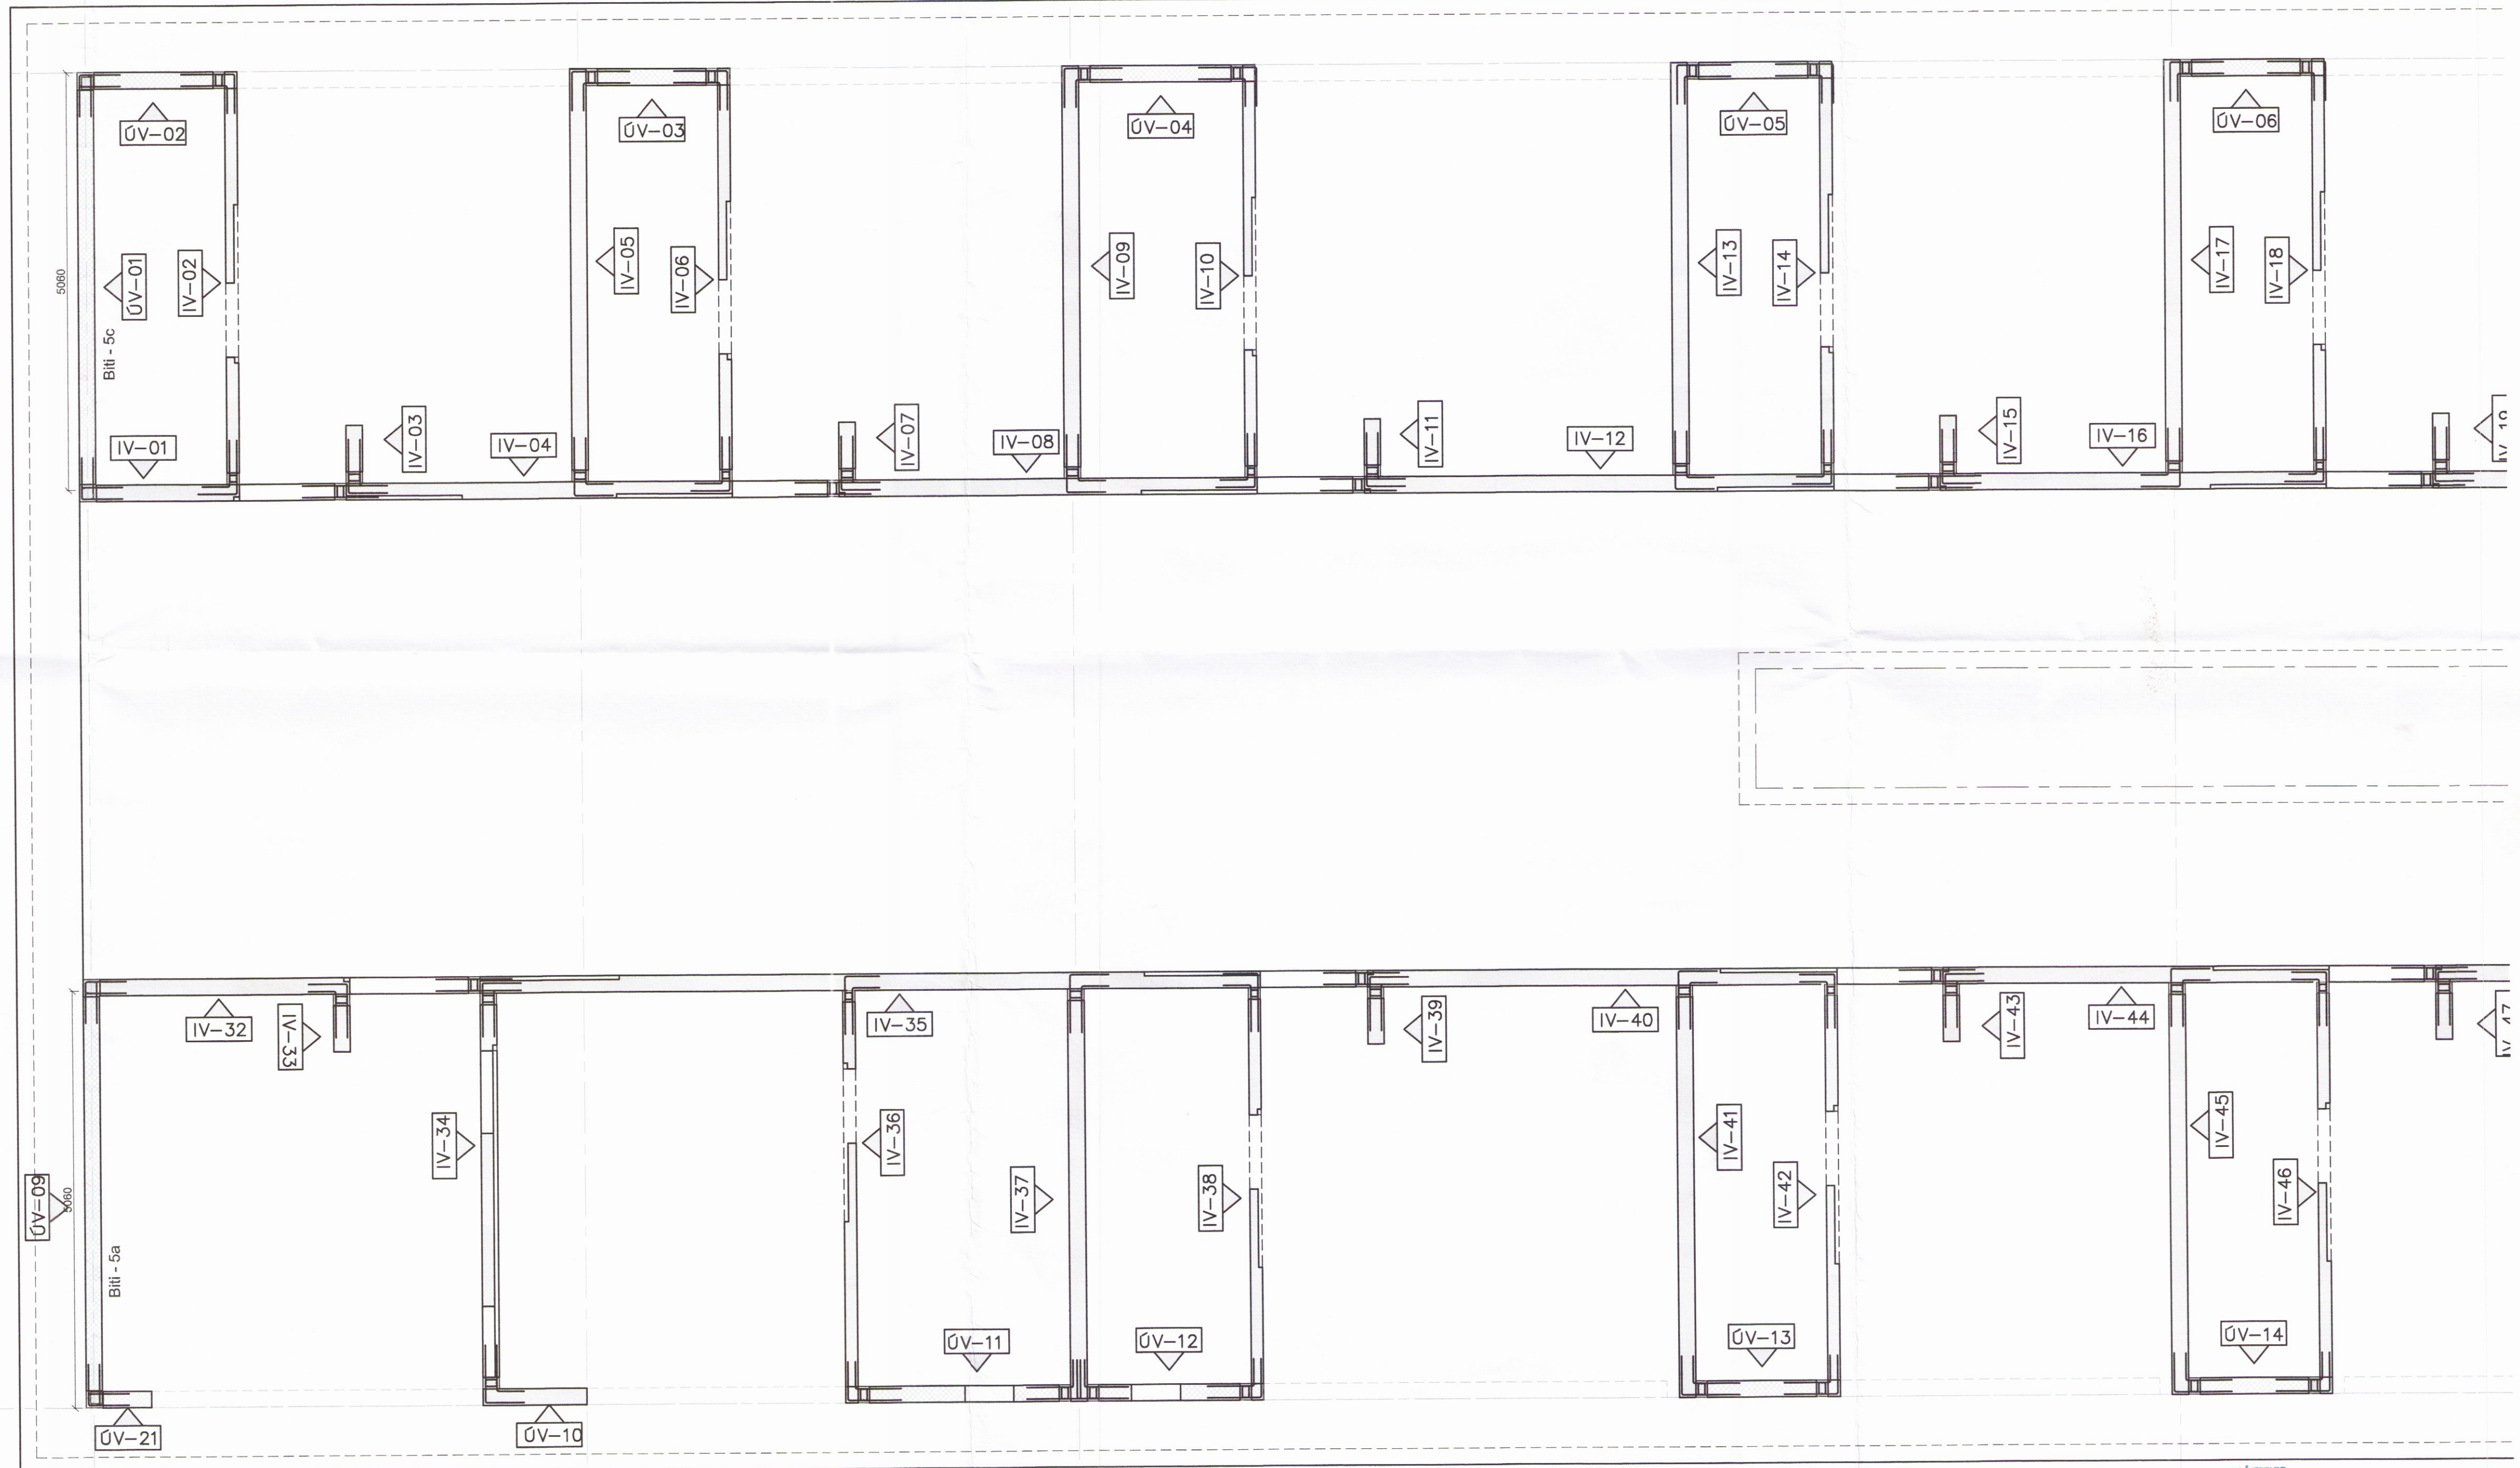

Grunnmynd 1. hæðar, Veggeiningar 1:50

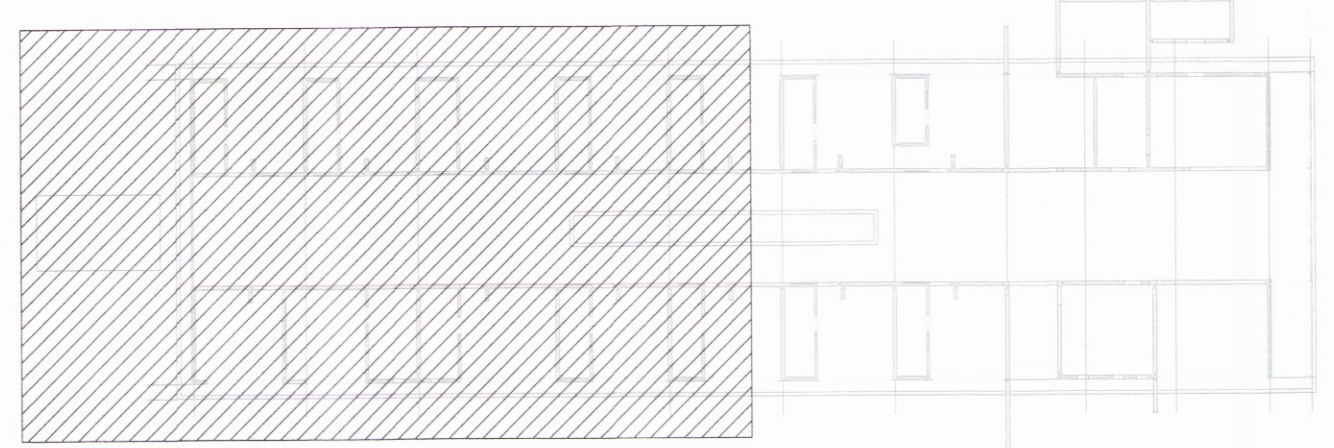


Lykilmynd

Skýringar sjá teikn. nr. 200

MÖTTEKID:
ÚTI **INNI**
 ARKITEKTAR
 BALDUR Ó. SVAVARSSON
 ARKITEKTI FAI SAMMÚK
 1203357 5149

VERKHOF EHF
 Fellsmúli 28 • 108 Reykjavík • Sími: 517 9050 • Netfang: verkhof@verkhof.is

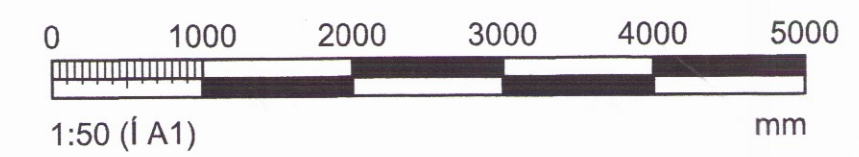

Höfuðverks:	Hótel Hnaus Flóa	Höfuðmaður: Sveinar M. Sigurjónsson 19067-3419 110481-0279	Dagur: 14.08.2017
Höfuðteikningar:	Burðarvirki Veggeiningar Grunnmynd	Sambýkkir: Ásgrímur Ó. Sveinbjörn Sig.	Geymslunúmer: 211
Staðir:	BOS/SMS	Tekni:	AFB/SMS
Mað:		Mað:	
Yfirvald:	BOS	Sambýkkir:	
		Tekni.nr.:	211
		Útgáfa:	

2162