



Dags:	Nr.	Breytingar:	Samp.

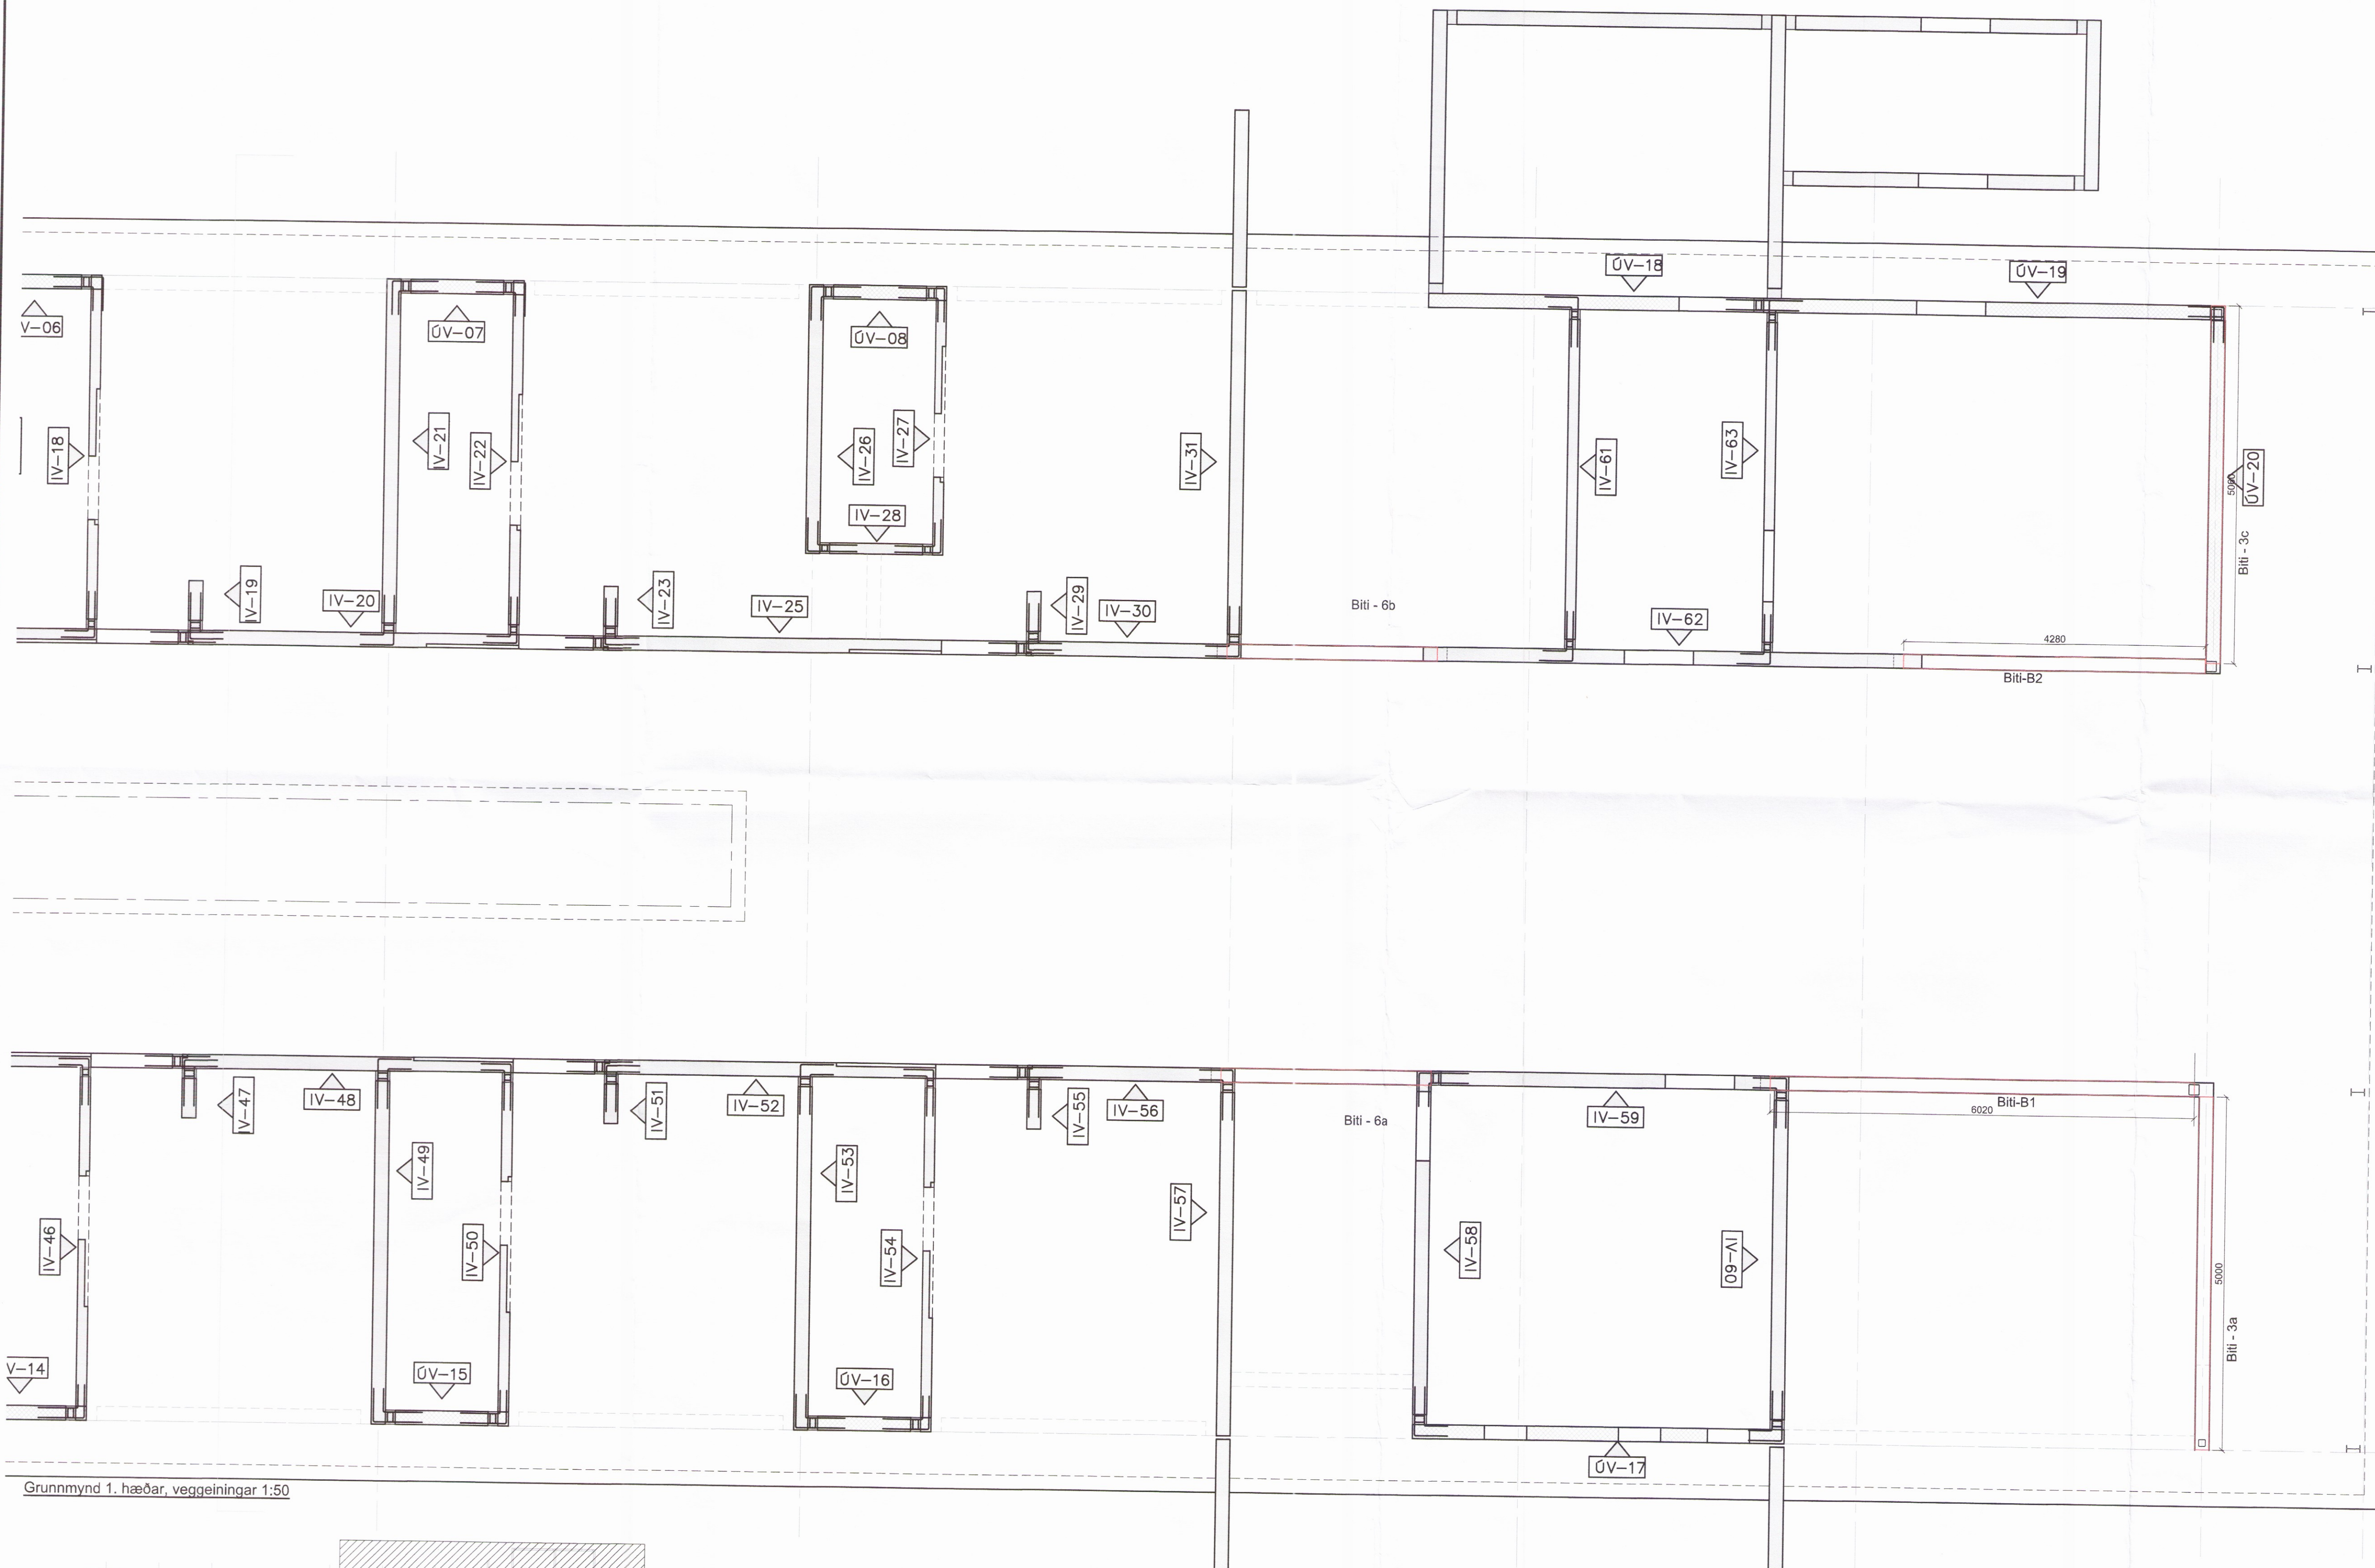

Grunnmynd 1. hæðar, veggeiningar 1:50

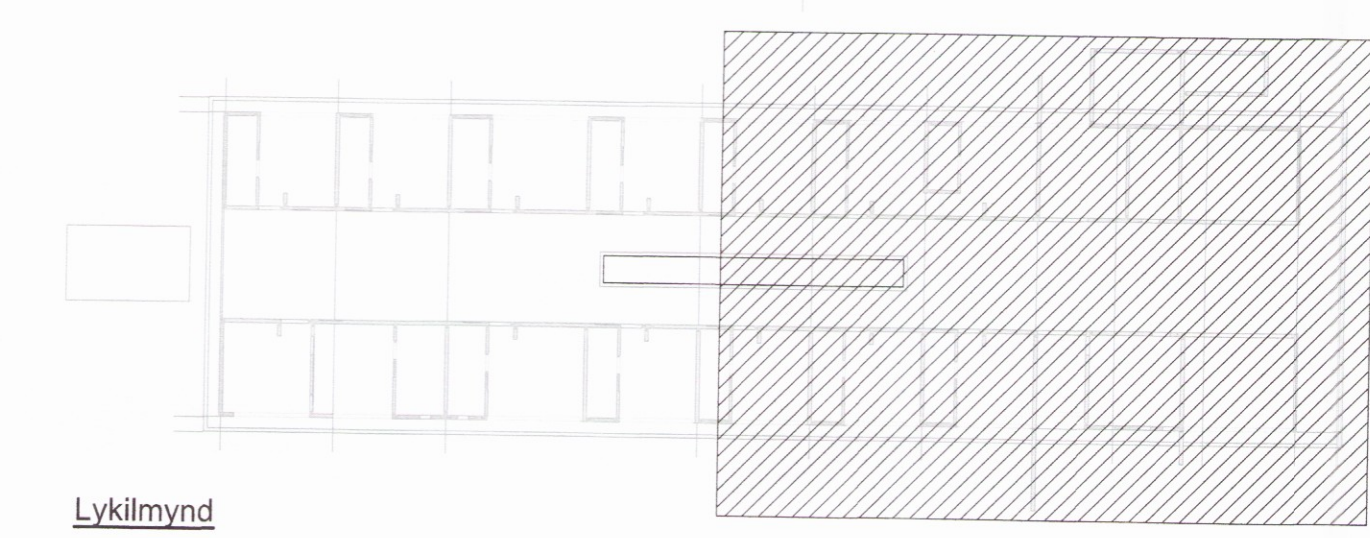

Lykilmynd

MÓTEKID:
ÚTI INNI
 A R K I T E K T A R
 BALDUR Ó. SVAVARSSON
 A R K I T E K T F A Í S A M A R K
 120357 5149

Skýringar sjá teikn. nr. 200
VERKHOF EHF
 Fellsmúli 26 • 108 Reykjavík • Sími: 517 9050 • Netfang: verkhof@verkhof.is

Hölli verks:	Hótel Hnaus Flóa	Höfundur:	Svavar M. Sigurjónsson 100073419 Björgvin Ó. Sigurjónsson 110415279	Dags:	14.08.2017
Hölli teikningar:	Burðarvirki Veggeiningar Grunnmynd	Sambýkkur:	<i>Svavar M. Sig.</i>	Verksnúmer:	211
Hamab:	BOS/SMS	Teiknari:	AFB/SMS	Mætti:	16-106
		Máli:		Málkv:	1:50
		Yfirsk:	BOS	Sambýkkur:	
				Teikn.nr.:	212
				Útgáfa:	

2163