

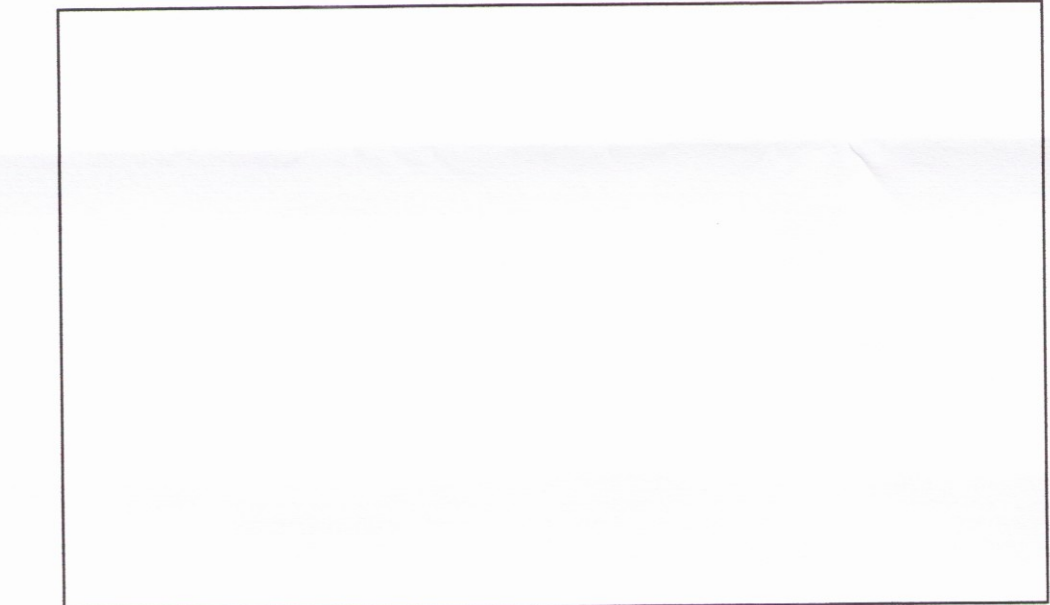



Dags:	Nr.	Breytingar:	Samb.

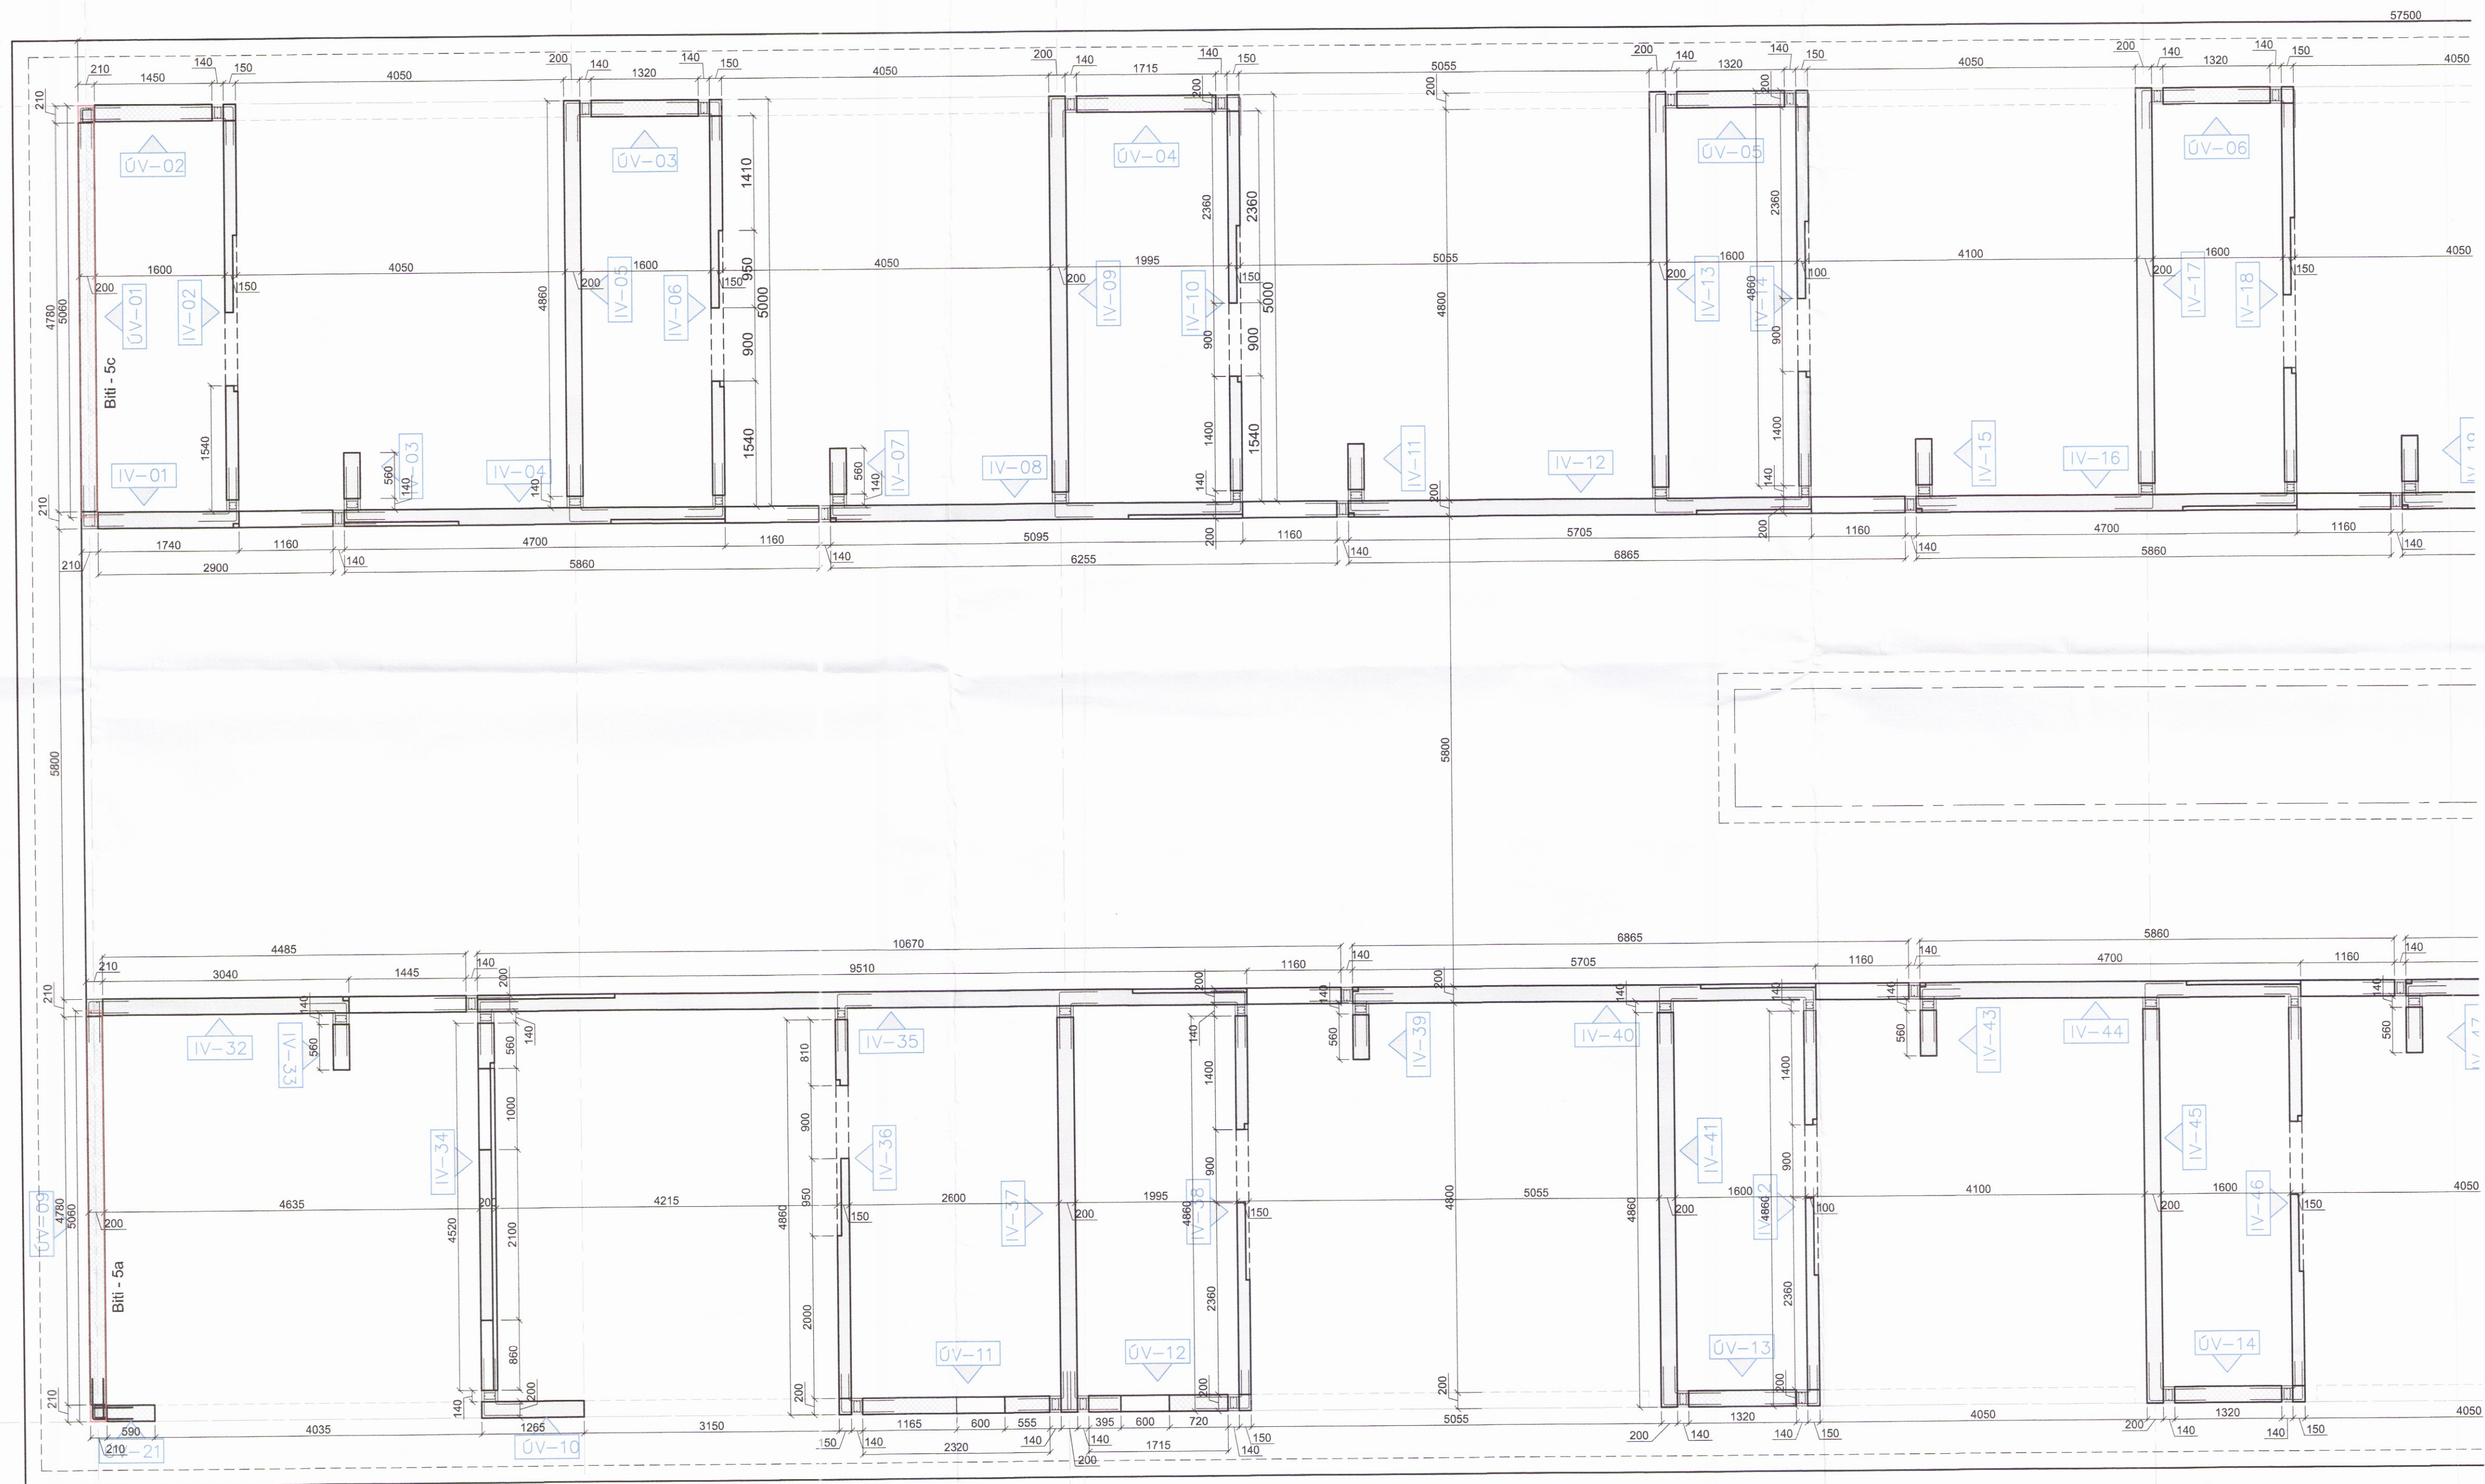

Grunnmynd 1. hæðar. Veggeiningar 1:50

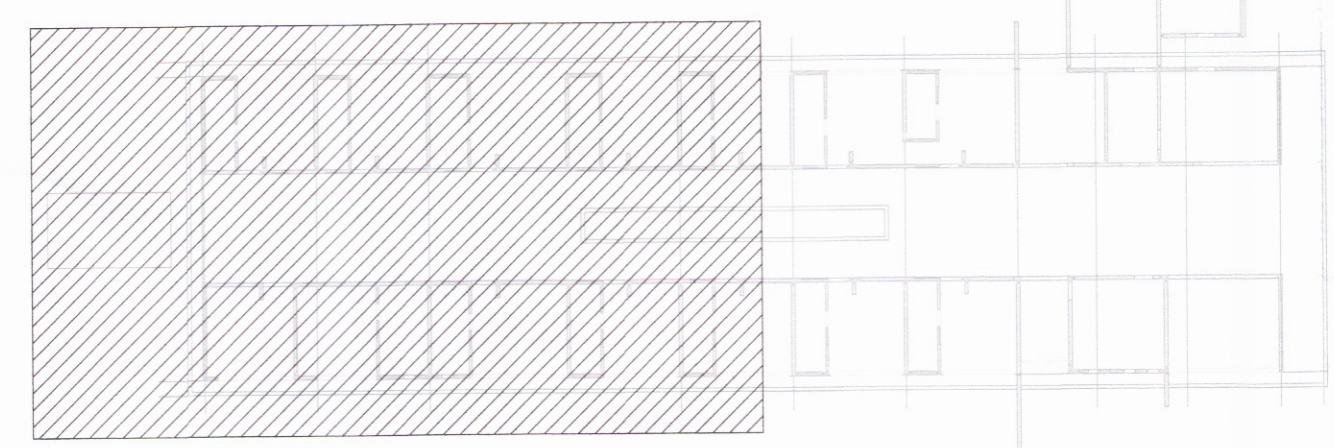

Lykilmýnd

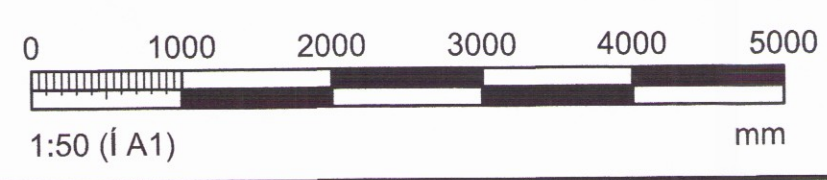

Skýringar sjá teikn. nr. 200

VERKHOF EHF

Fellsmúli 28 • 108 Reykjavík • Sími: 517 9050 • Netfang: verkhof@verkhof.is

MÓTTÆKI:
ÚTI INNI
ARKITEKTAR
BALDUR Ó. SVAVARSSON
ARKITEKT FAI SAMARK
120357 5149

Höfundur: Svavar M. Sigurðsson 14087-2418 Björgvin Ó. Sigurðsson 110481-0270	Dags: 14.08.2017
Heiti verkefna: Hótel Hnaus Flóa	Geymslunúmer: 211
Heiti teikningar: Burðarvirki Veggeiningar með málsetningum Grunnmynd	Verknúmer: 16-106
Málakv: 1:50	Utgáfa:
Samþykkt: 213	