




Dags:	Nr.	Breytingar:	Samb.

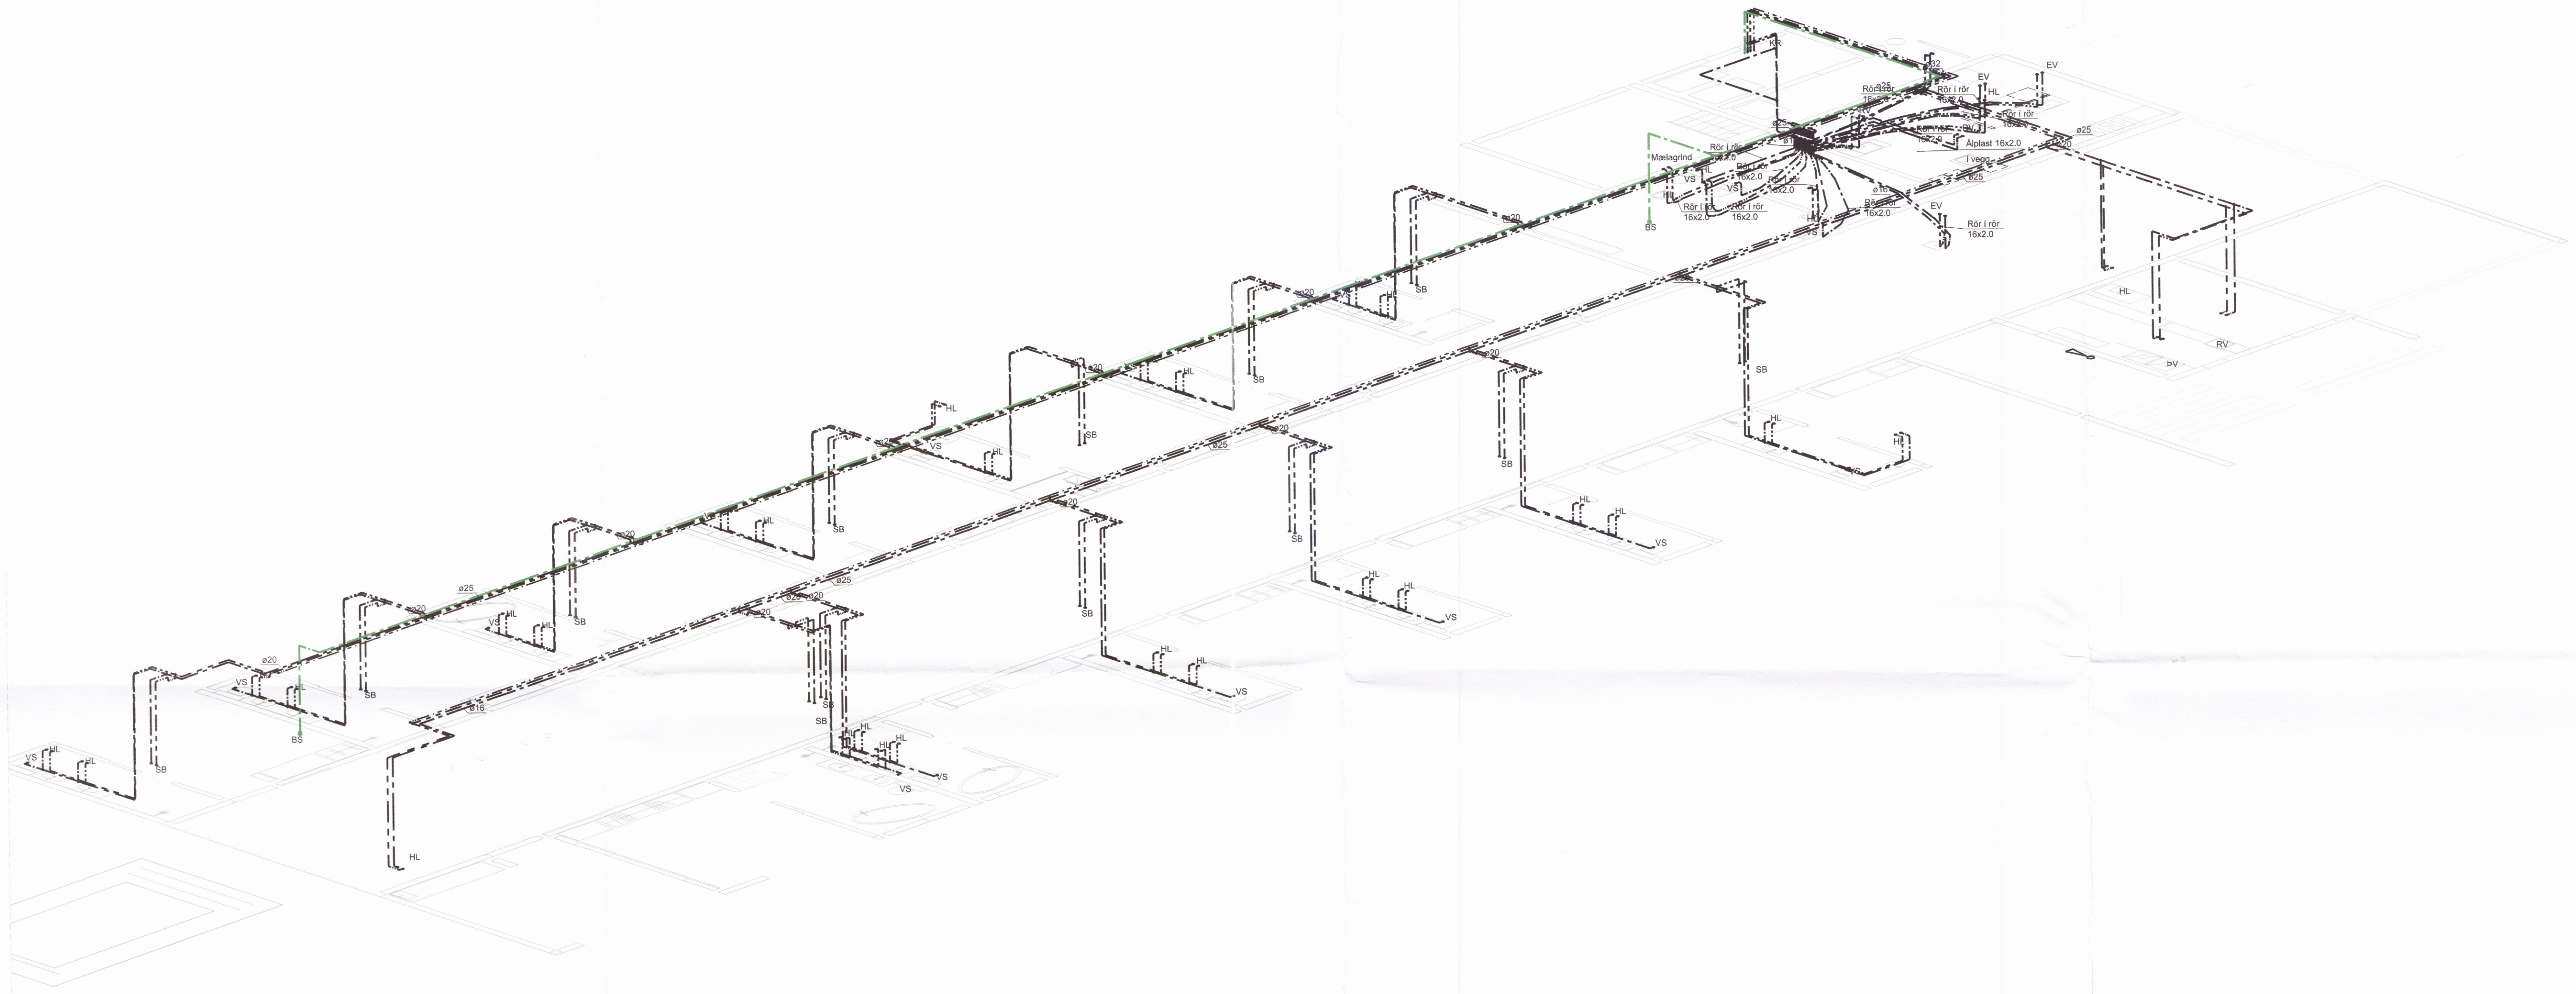

Grunnmynd - 1. hæð
 Mkv. 1:50

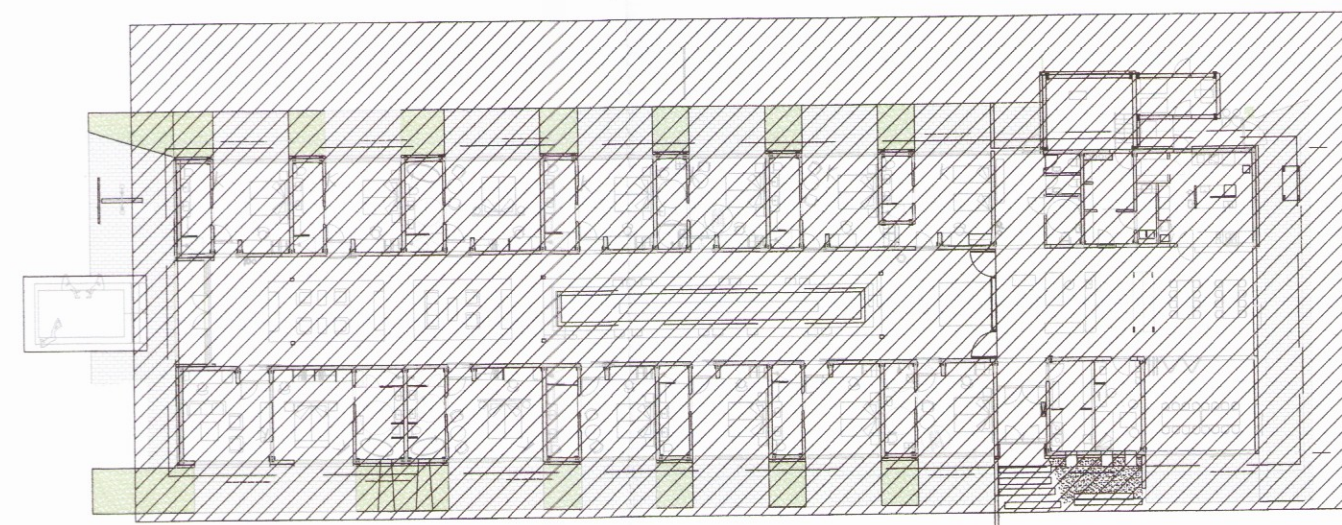

Lykilmynd

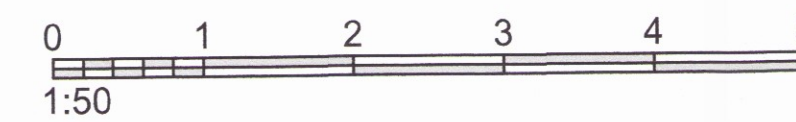

Skýringar sjá teikn. nr. 411

VERKHOF EHF

Fellsmúli 26 • 108 Reykjavík • Sími: 517 9050 • Netfang: verkhof@verkhof.is

MÓTTÉKID:
ÚTI **JNNI**
 ARKITEKTAR
 BALDUR Ó. SVAVARSSON
 ARKITEKT FAI SAMARK
 1203357 5149

2480

Hélli verks:	Hótel Hhaus Fíða	Hönnuðir:	Svavar M. Sigurjónsson 100807-3419 Björgvin Ó. Sigurjónsson 110481-0279	Dagur:	16.08.2017
Hélli teikningar:	Neyslúvatnslagnir Rúmmynd 1. hæð	Sambýkkir:	<i>Svavar M. Sigurjónsson</i>	Geymslunúmer:	411
Adalhönnuður:		Mælikvæði:	c.a. 1:60	Verknúmer:	16-106
Sambýkkir:		Taluknúmer:	421	Útgáfa:	