




Dags:	Nr.	Breytingar:	Samb.

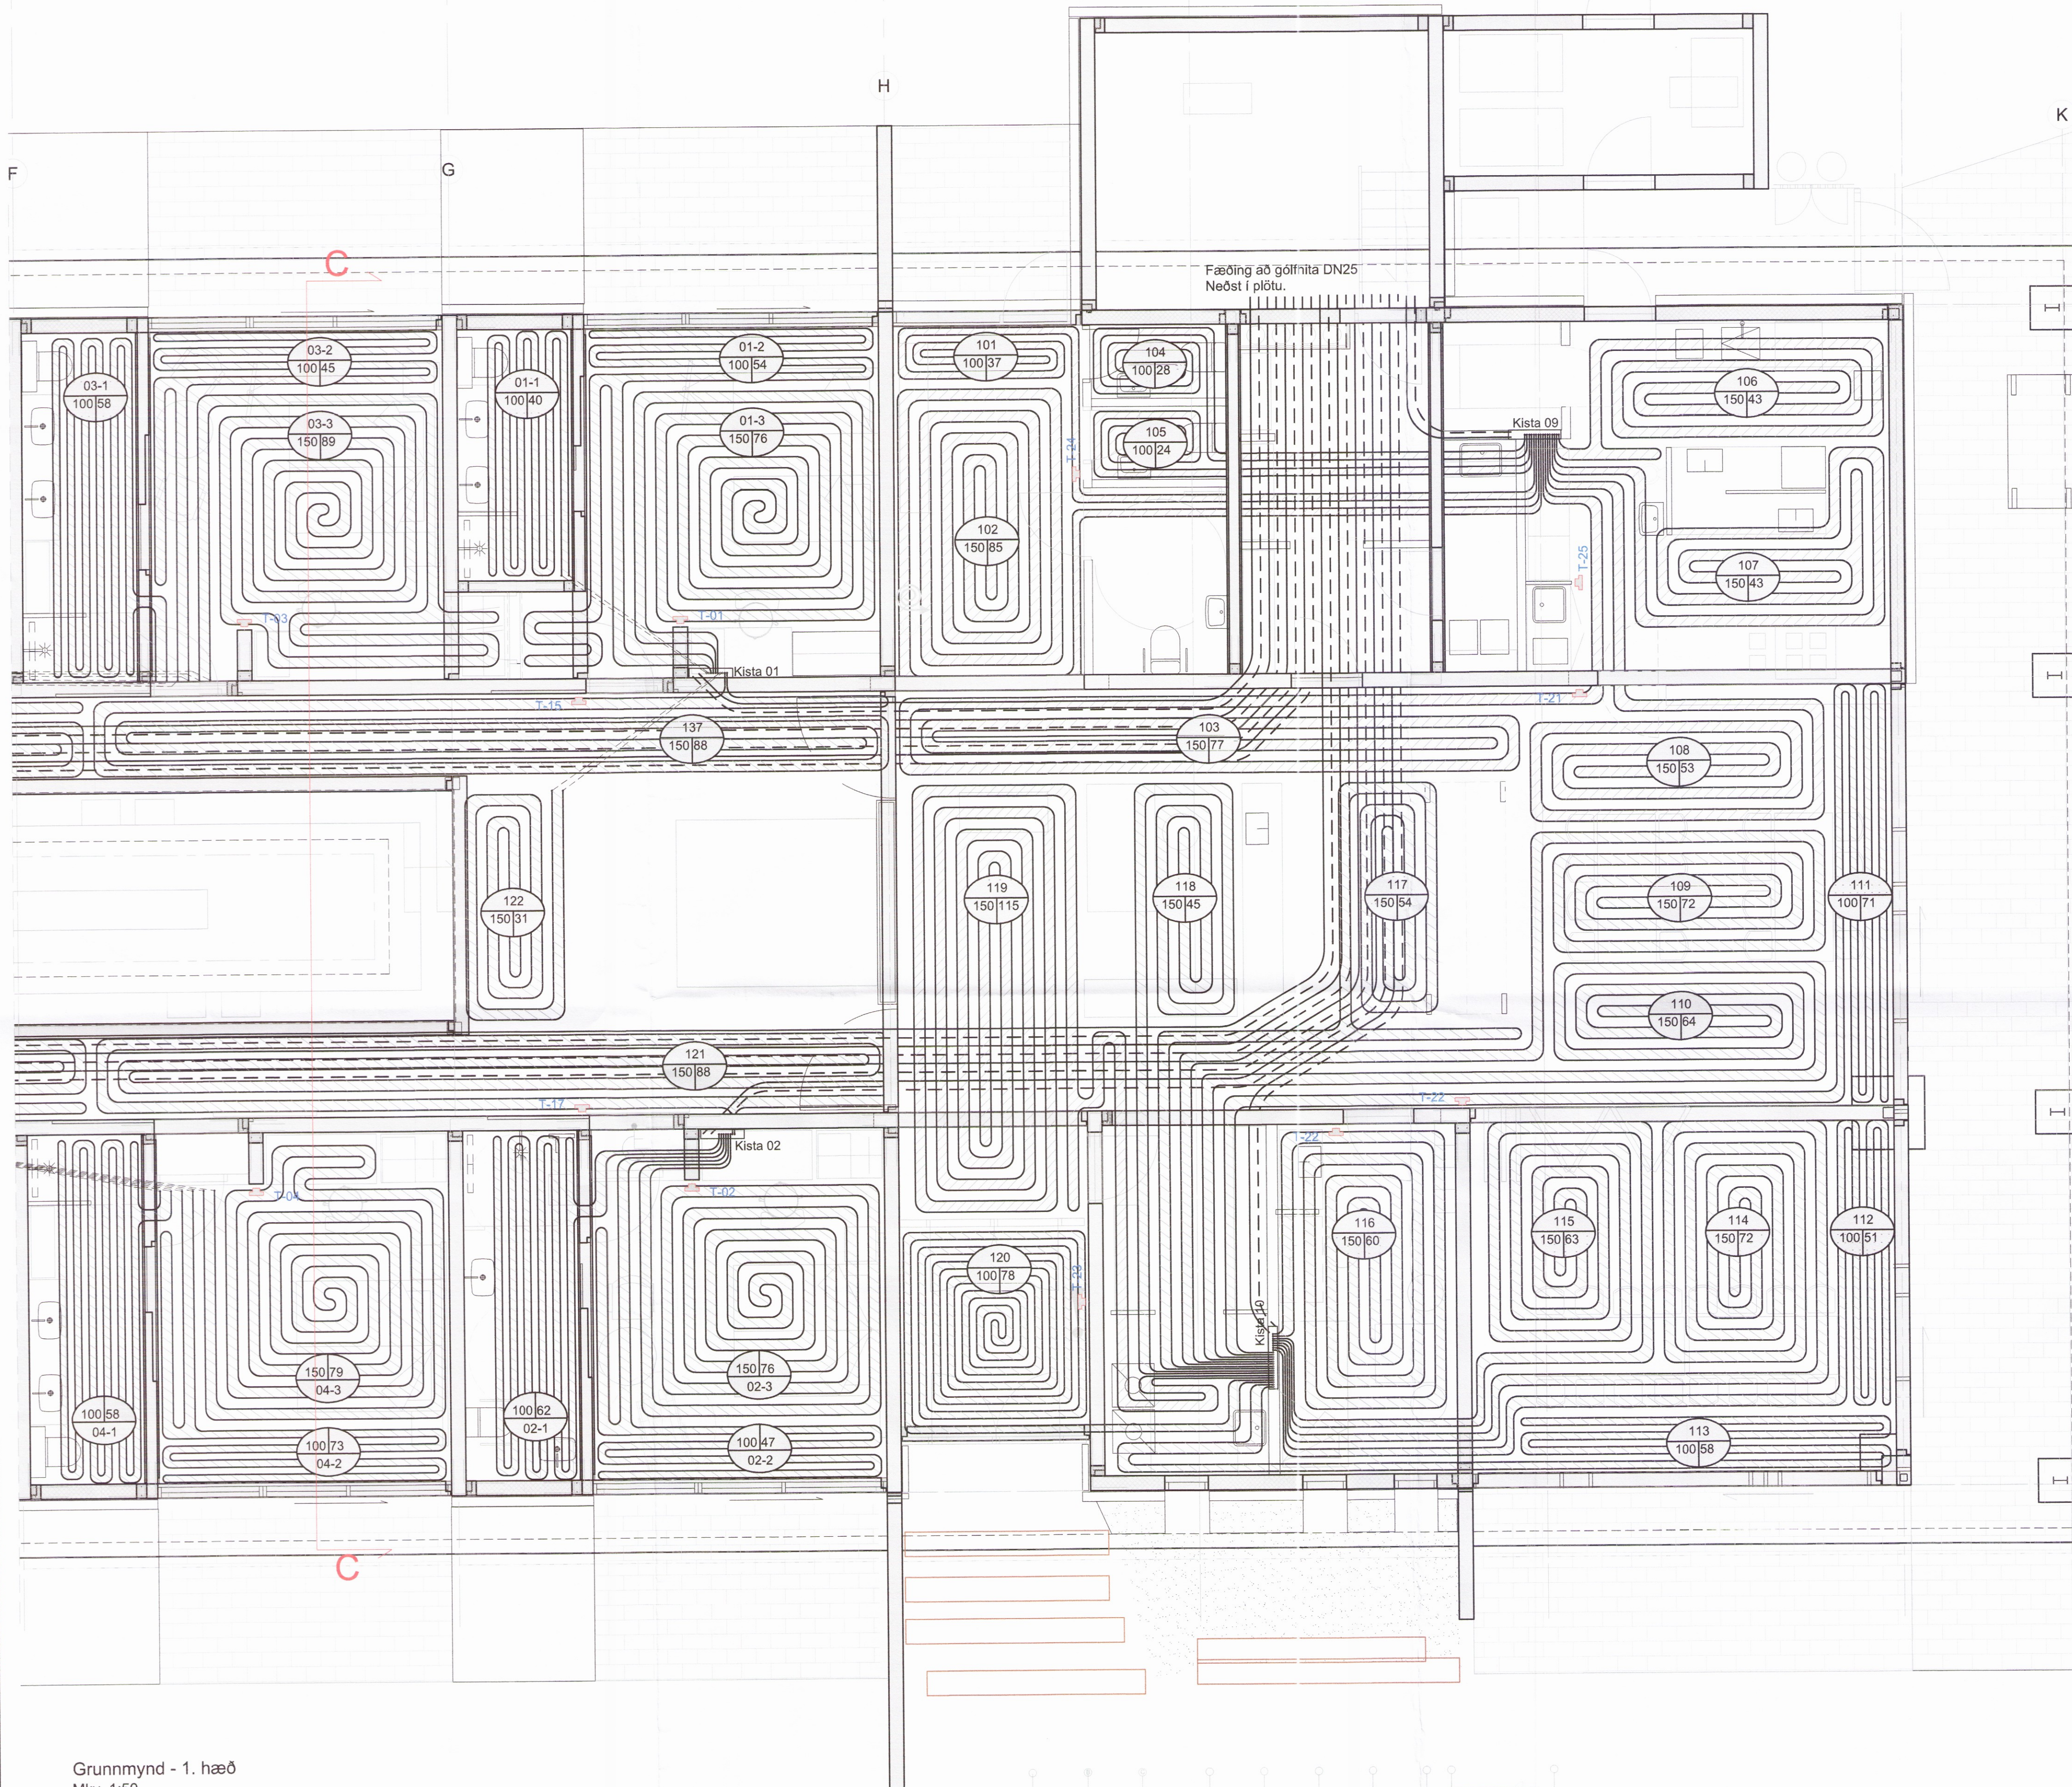

Hótel Hnaus Gólfriti	Lengd	Afköst	Ath.
Slaufa 01-1	40	480	c/c 100
Slaufa 01-2	54	648	c/c 100
Slaufa 01-3	76	912	c/c 150
Slaufa 02-1	62	744	c/c 100
Slaufa 02-2	47	564	c/c 100
Slaufa 02-3	76	912	c/c 150
Slaufa 03-1	58	696	c/c 100
Slaufa 03-2	45	540	c/c 100
Slaufa 03-3	89	1068	c/c 150
Slaufa 04-1	58	696	c/c 100
Slaufa 04-2	73	876	c/c 100
Slaufa 04-3	79	948	c/c 150
Slaufa 05-1	62	744	c/c 100
Slaufa 05-2	47	564	c/c 100
Slaufa 05-3	76	912	c/c 150
Slaufa 06-1	62	744	c/c 100
Slaufa 06-2	47	564	c/c 100
Slaufa 06-3	76	912	c/c 150
Slaufa 07-1	57	684	c/c 100
Slaufa 07-2	43	516	c/c 100
Slaufa 07-3	78	936	c/c 150
Slaufa 08-1	57	684	c/c 100
Slaufa 08-2	43	516	c/c 100
Slaufa 08-3	78	936	c/c 150
Slaufa 09-1	63	756	c/c 100
Slaufa 09-2	55	660	c/c 100
Slaufa 09-3	58	696	c/c 150
Slaufa 09-4	43	516	c/c 150
Slaufa 10-1	59	708	c/c 100
Slaufa 10-2	51	612	c/c 100
Slaufa 10-3	55	660	c/c 150
Slaufa 10-4	45	540	c/c 150
Slaufa 11-1	57	684	c/c 100
Slaufa 11-2	43	516	c/c 100
Slaufa 11-3	43	516	c/c 150
Slaufa 11-4	35	420	c/c 150
Slaufa 12-1	46	552	c/c 150
Slaufa 12-2	46	552	c/c 100
Slaufa 12-3	44	528	c/c 150
Slaufa 12-4	38	456	c/c 150
Slaufa 12-5	45	540	c/c 100
Slaufa 12-6	38	456	c/c 150
Slaufa 12-7	43	516	c/c 100
Slaufa 12-8	40	480	c/c 100
Slaufa 13-1	61	732	c/c 100
Slaufa 13-2	47	564	c/c 100
Slaufa 13-3	46	552	c/c 150
Slaufa 13-4	33	396	c/c 150
Slaufa 101	37	444	c/c 100
Slaufa 102	85	1020	c/c 150
Slaufa 103	28	336	c/c 150
Slaufa 104	24	288	c/c 100
Slaufa 105	43	516	c/c 100
Slaufa 106	43	516	c/c 150
Slaufa 107	43	516	c/c 150
Slaufa 108	53	636	c/c 150
Slaufa 109	72	864	c/c 150
Slaufa 110	64	768	c/c 150
Slaufa 111	71	852	c/c 100
Slaufa 112	51	612	c/c 100
Slaufa 113	58	696	c/c 100
Slaufa 114	72	864	c/c 150
Slaufa 115	63	756	c/c 150
Slaufa 116	60	720	c/c 150
Slaufa 117	54	648	c/c 150
Slaufa 118	45	540	c/c 150
Slaufa 119	115	1380	c/c 150
Slaufa 120	78	936	c/c 100
Slaufa 121	88	1056	c/c 150
Slaufa 122	31	372	c/c 150
Slaufa 123	88	1056	c/c 150
Slaufa 124	31	372	c/c 150
Slaufa 125	43	516	c/c 150
Slaufa 126	49	588	c/c 150
Slaufa 127	31	372	c/c 150
Slaufa 128	83	996	c/c 150
Slaufa 129	50	600	c/c 150
Slaufa 130	49	588	c/c 150
Slaufa 131	49	588	c/c 150
Slaufa 132	80	960	c/c 150
Slaufa 133	46	552	c/c 100
Slaufa 134	50	600	c/c 150
Slaufa 135	83	996	c/c 150
Slaufa 136	88	1056	c/c 150
Slaufa 137	88	1056	c/c 150
Allis	4803m	57,636	Wött

Kista	Lengd	Wött
Kista 01	289	3,468
Kista 02	280	3,360
Kista 03	458	5,496
Kista 04	483	5,796
Kista 05	560	6,720
Kista 06	545	6,540
Kista 07	541	6,492
Kista 08	488	5,856
Kista 09	356	4,272
Kista 10	803	9,636
Allis:	4803m	57,636 Wött

Grunnmynd - 1. hæð
 Mkv. 1:50

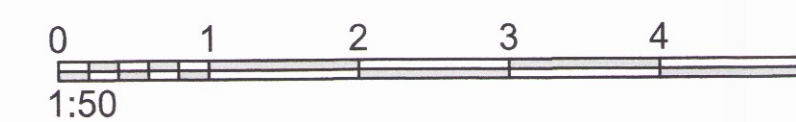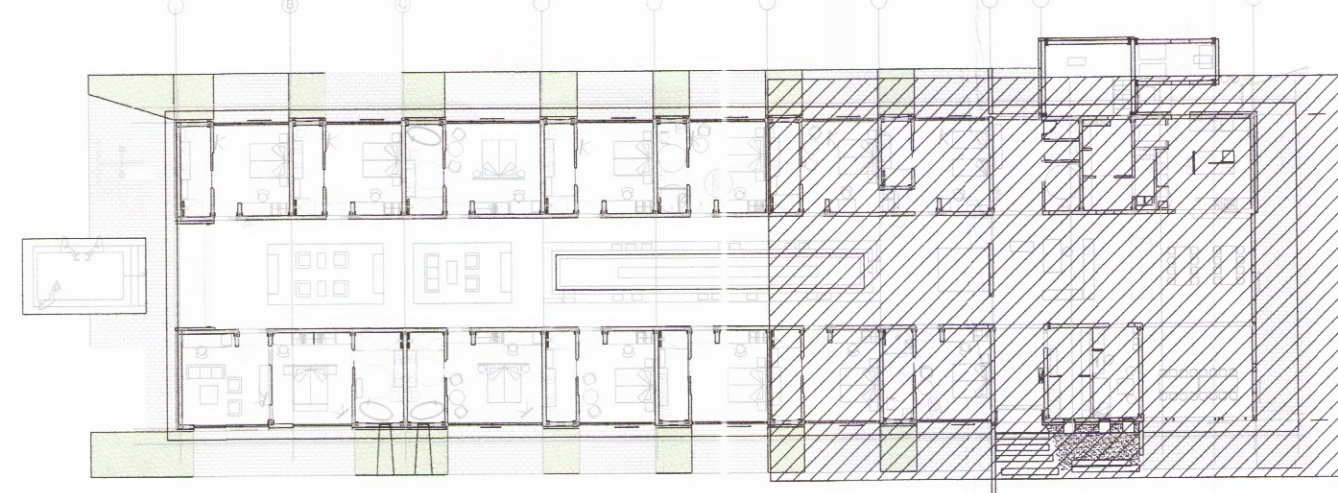

Skýringar sjá tekn. nr. 511

VERKHOF EHF 2482

Höfuðverks: Hítalagnir Grunnmynd 1. hæð	Höfuðverks: Flóa	Höfuðverks: 16.08.2017	Höfuðverks: 512
Höfuðverks: 1. hæð	Höfuðverks: 1:50	Höfuðverks: 512	Höfuðverks: 512

ÚTI INNI
 ARKITEKTAR
 BALDUR Ó. SVAVARSSON
 ARKITEKT FAI SAMARK
 1203357 5149