




Dags:	Nr.	Breytingar:	Samb.

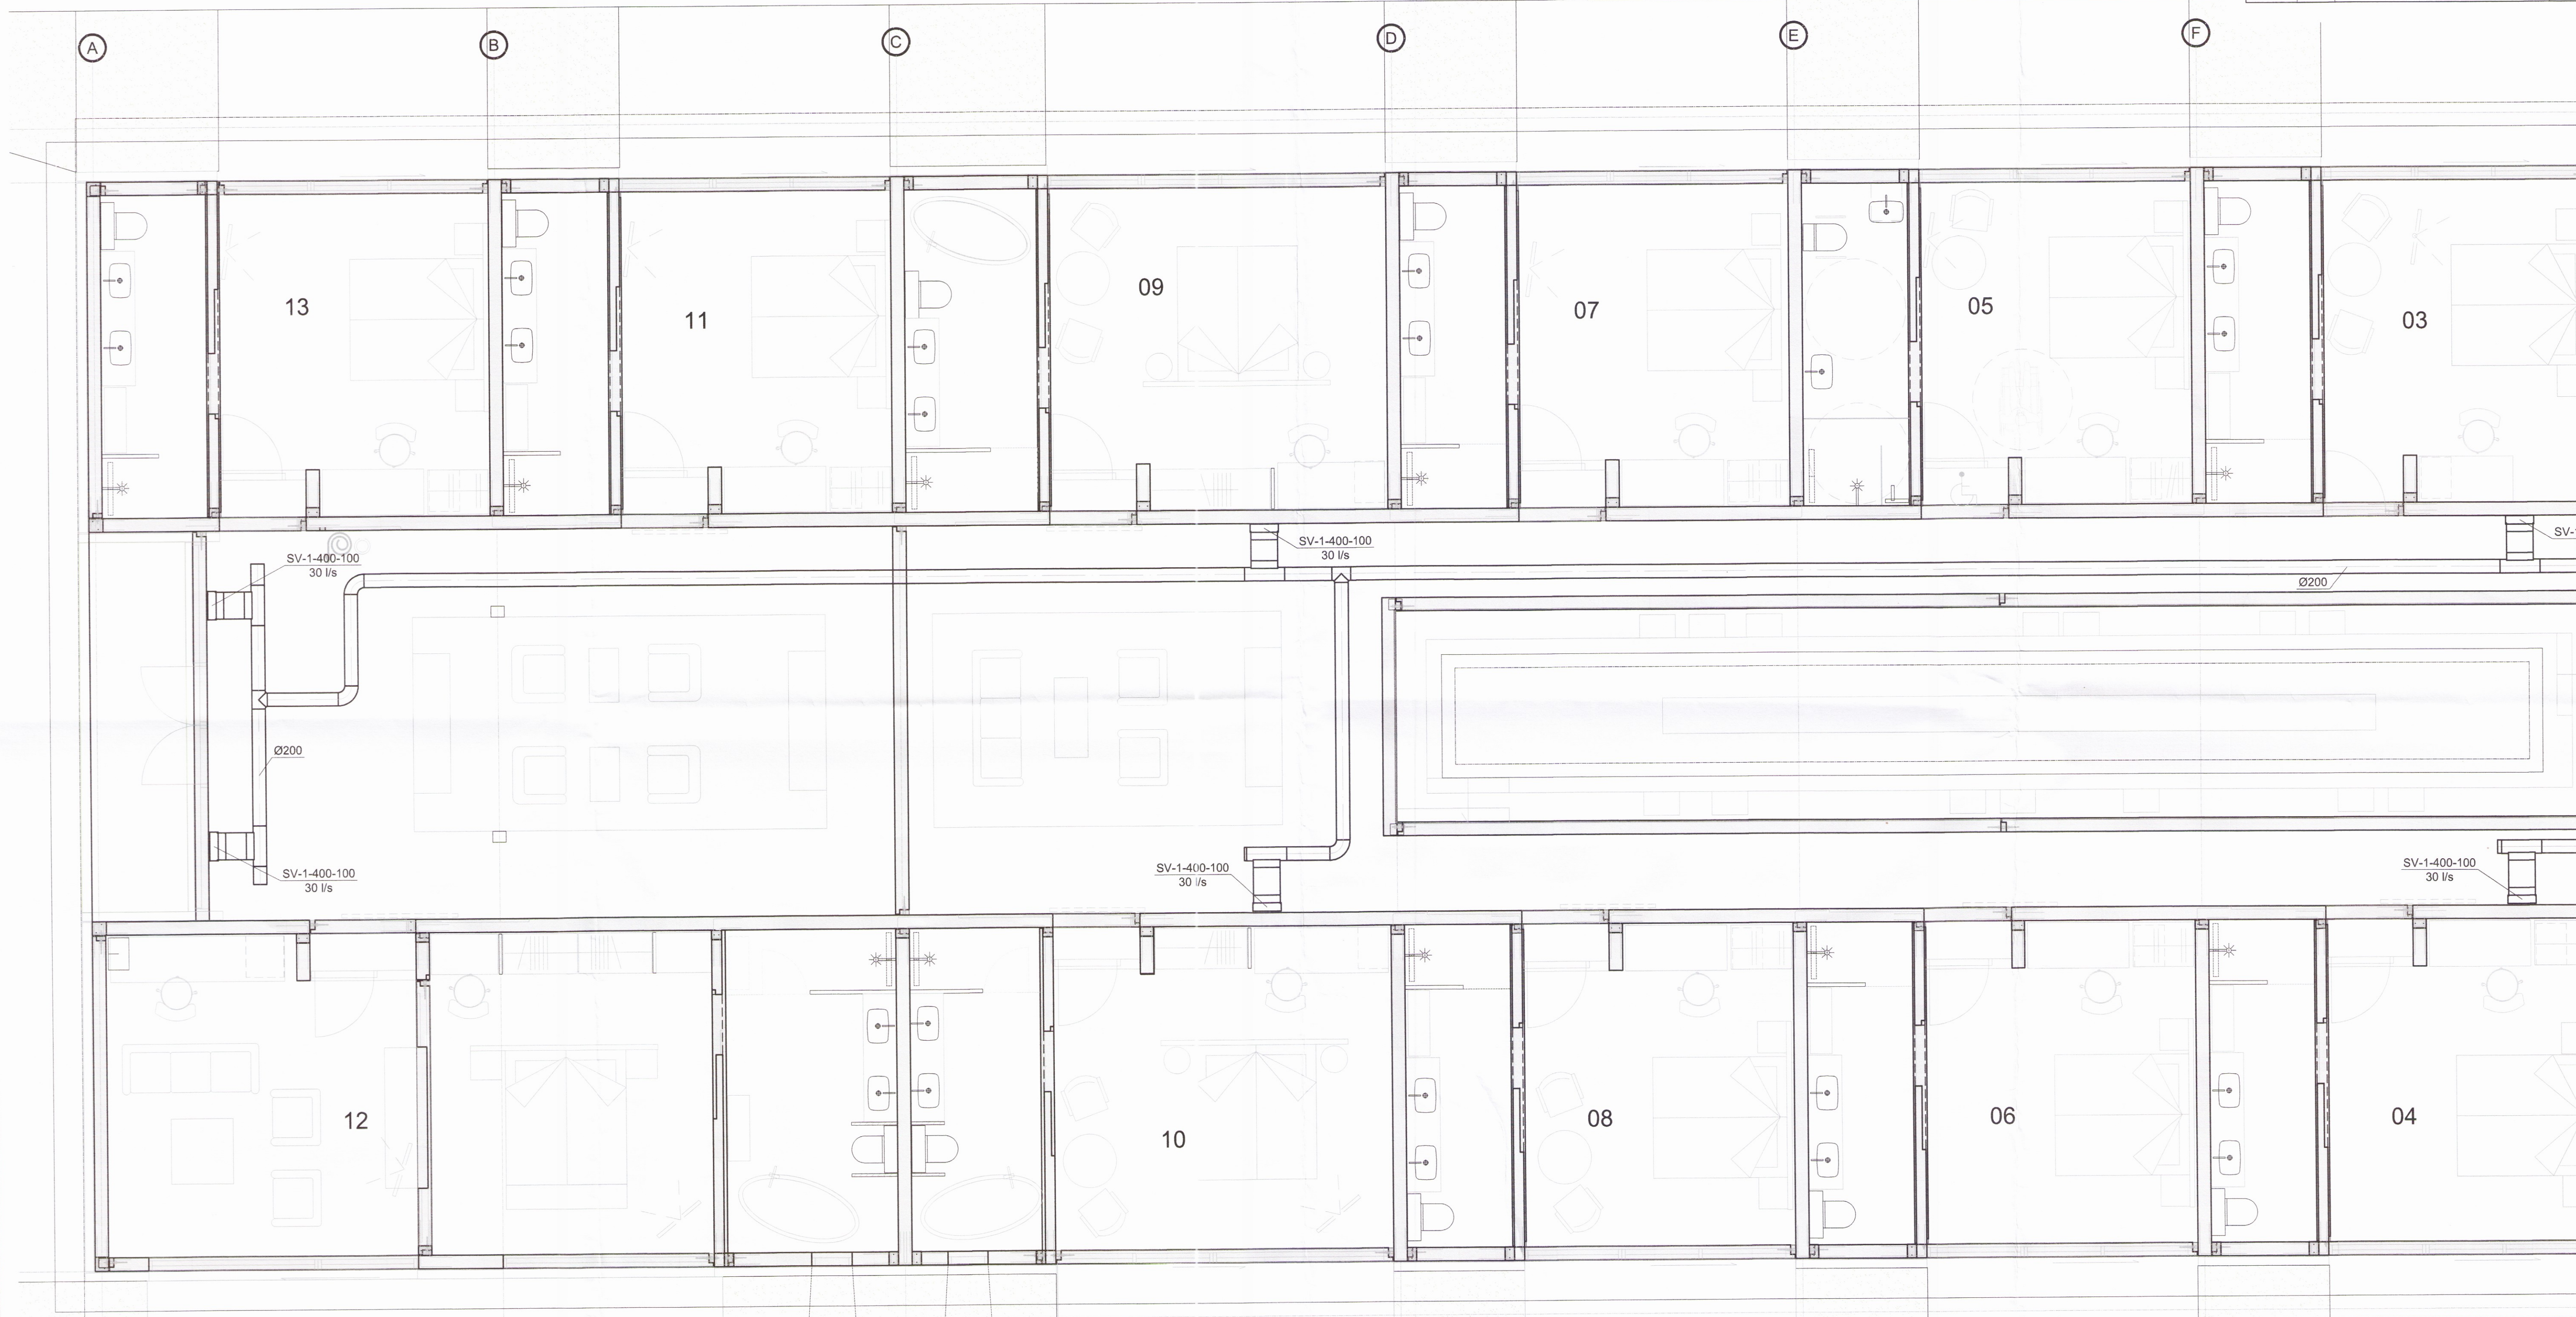

Grunnmynd - 1. hæð
 Mkv. 1:50

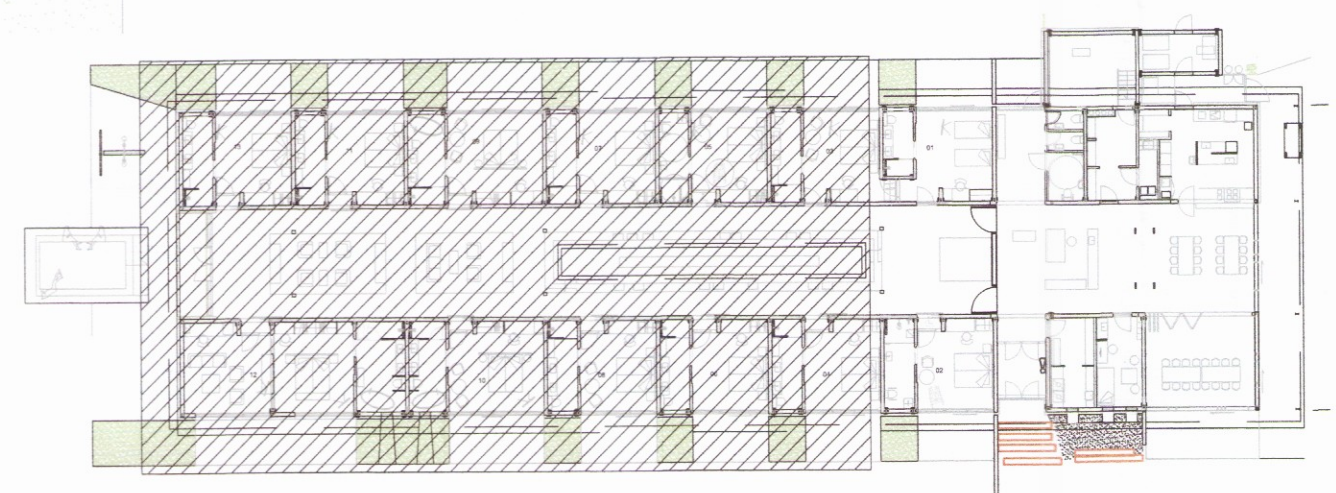

Lykilmynd

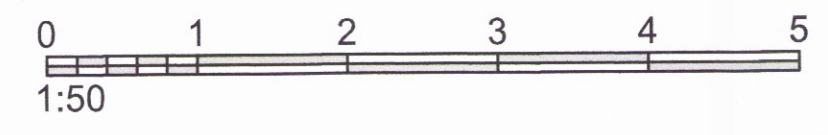

Verk Hof EHF 2484

MÓTTÉKID:
ÚTI **INNI**
 ARKITEKTAR
 BALDUR Ó. SVAVARSSON
 ARKITEKT FAI SAMARK
 120337 3149

Heiti verks: Hótel Hnaus Flóa		Hönnuðir: Sveinn M. Sigurjónsson 100071219 Björgvin Ó. Sigurjónsson 110411279	Dags: 14.08.2017
Heiti teikningar: Loftþræsing Grunnmynd Sökkullag nír		Samþykkt: Sökkullag nír	Verknúmer: 601
Nafn: SMS		Töknar: JHS	Mail:
Yfirlit: SMS		Samþykkt:	Verknúmer: 601