



Dags:	Nr.:	Breytingar:	Samþ.

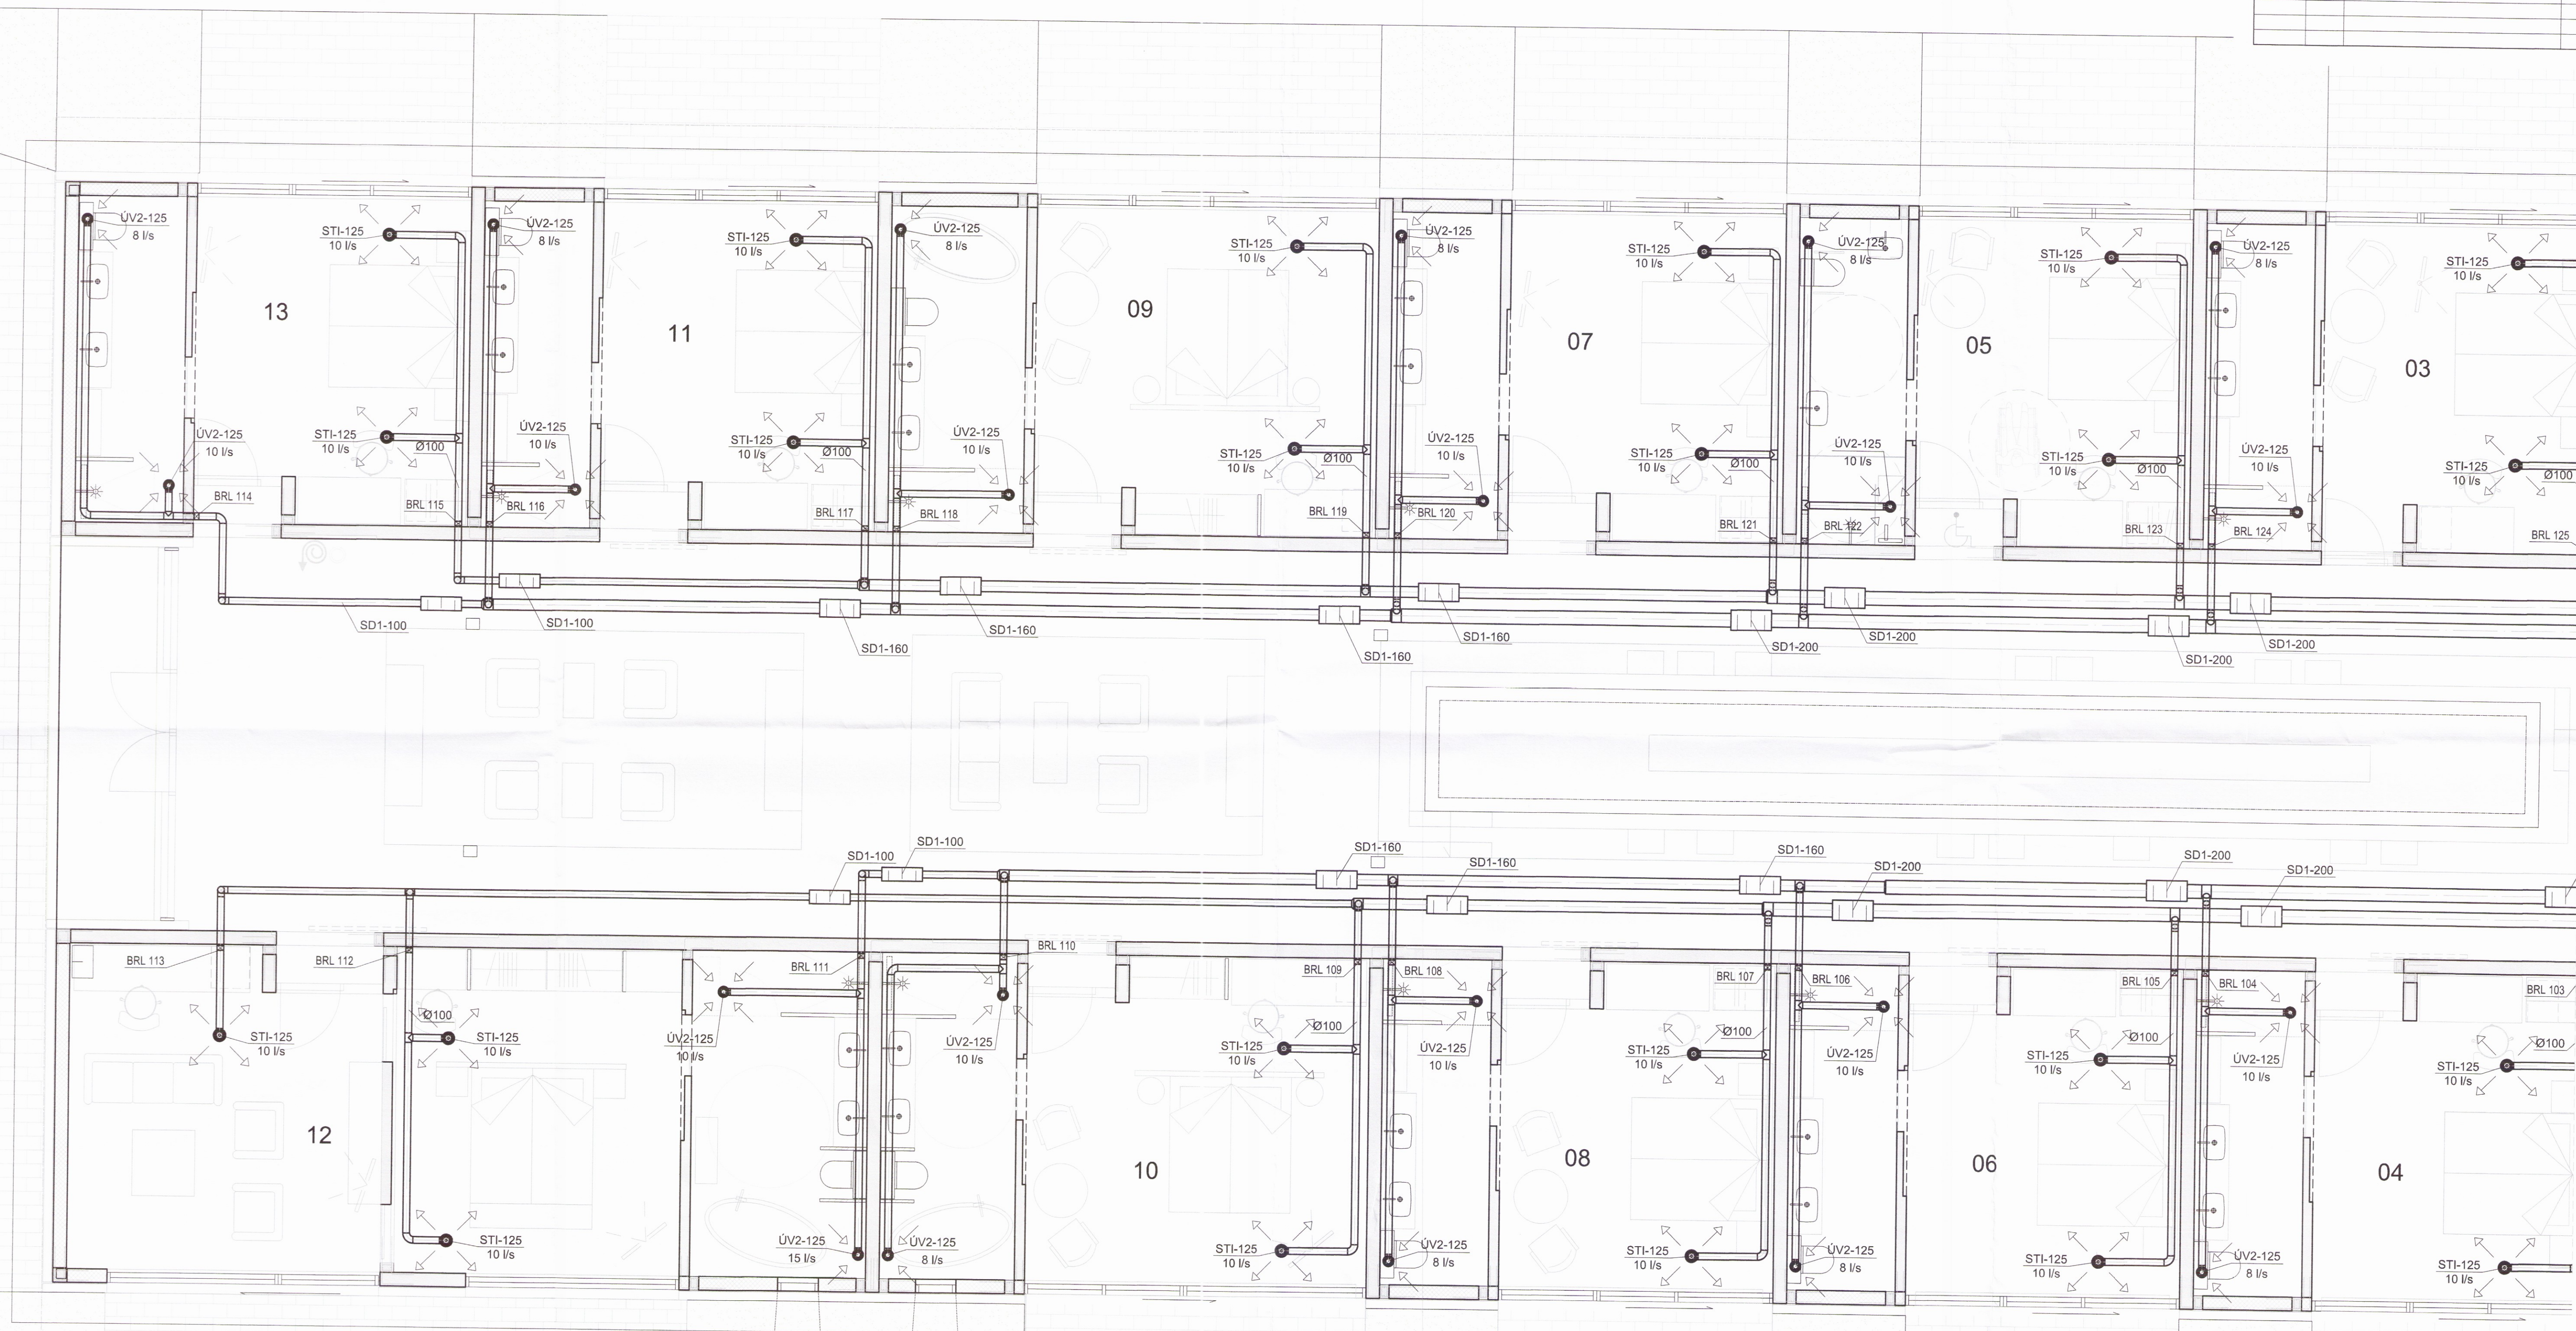

Grunnmynd - 1. hæð
 Mkv. 1:50

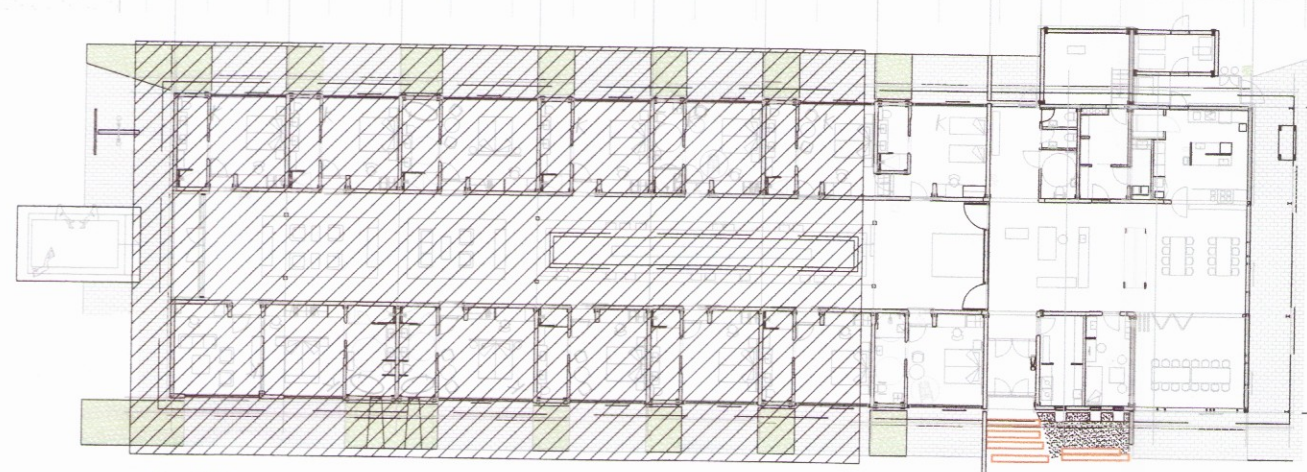

Lykilmynd

Skýringar sjá teikn. nr. 613

VERKHOF EHF
 Felleinúll 26 • 108 Reykjavík • Sími: 517 9050 • Netfang: verkhof@verkhof.is

MÓTTÆKI:
ÚTI **INN**
 ARKITEKTAS
 BALDUR Ó. SVAVARSSON
 ARKITEKT FAI SAMRÆK
 120357 5149



Hölli verks:	Hótel Hnaus Flóa	Höfundur: Snævar M. Sigurjónsson Björgvin O. Sigurjónsson	10287-2118 11041-1279	Dag:	16.08.2017
Hölli teikningar:	Loftræsing Grunnmynd 1. hæð	Samþykkt: <i>Snævar M. Sigurjónsson</i>		Geymslunúmer:	611
Samþykkt:	JHS	Teiknað:	JHS	Málkvi:	16-106
Málkvi:	1:50	Útgáfa:	611		