

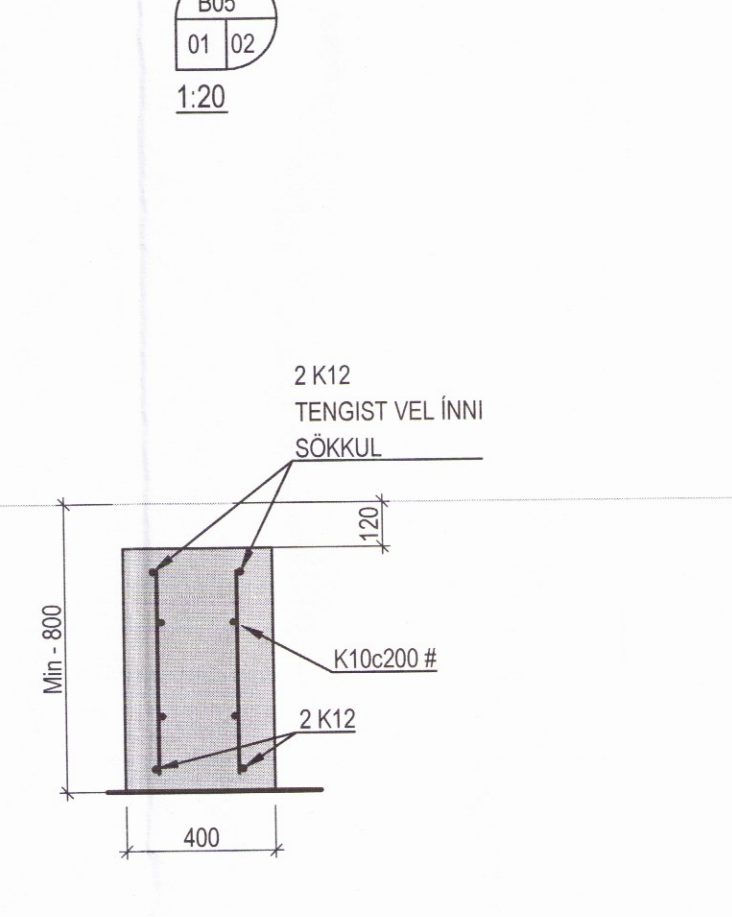
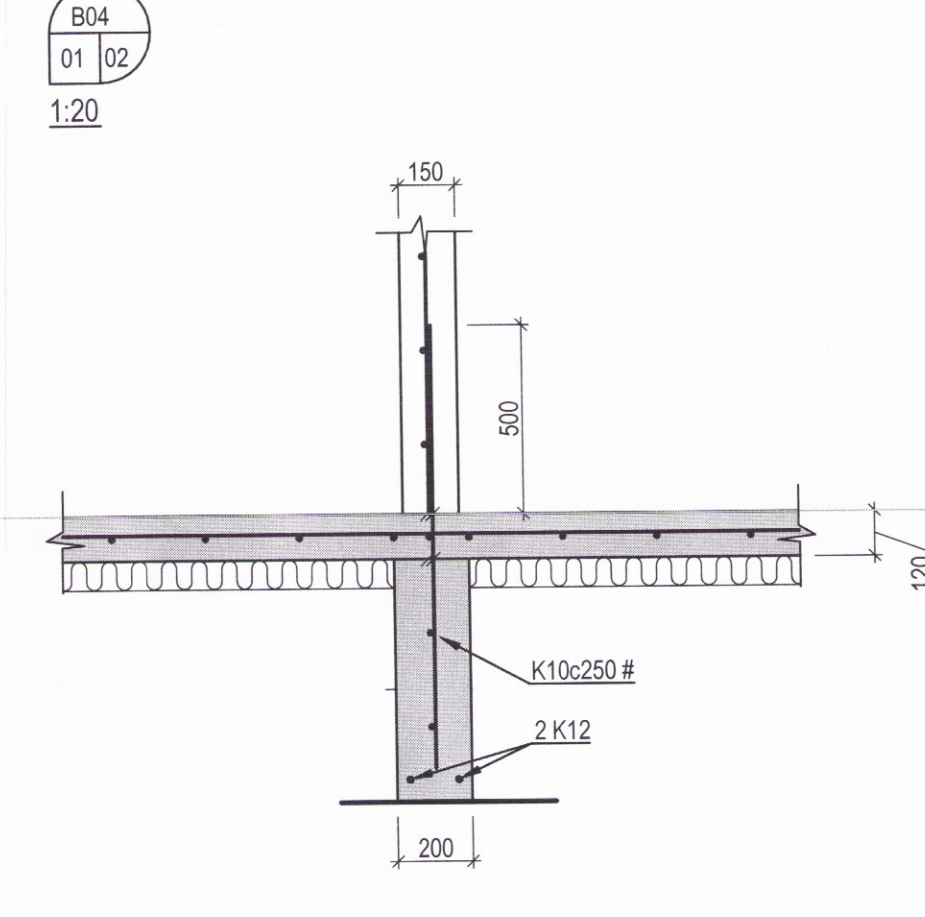
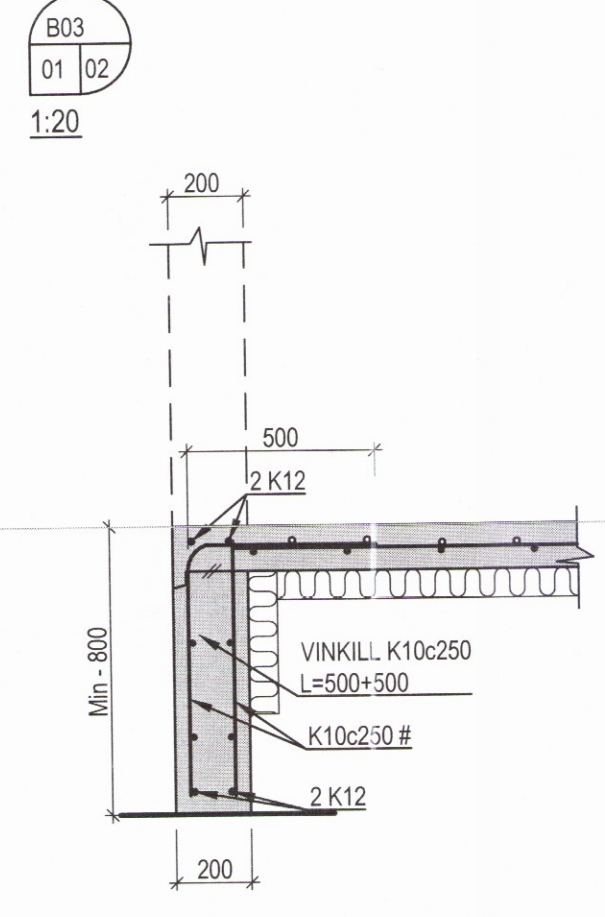
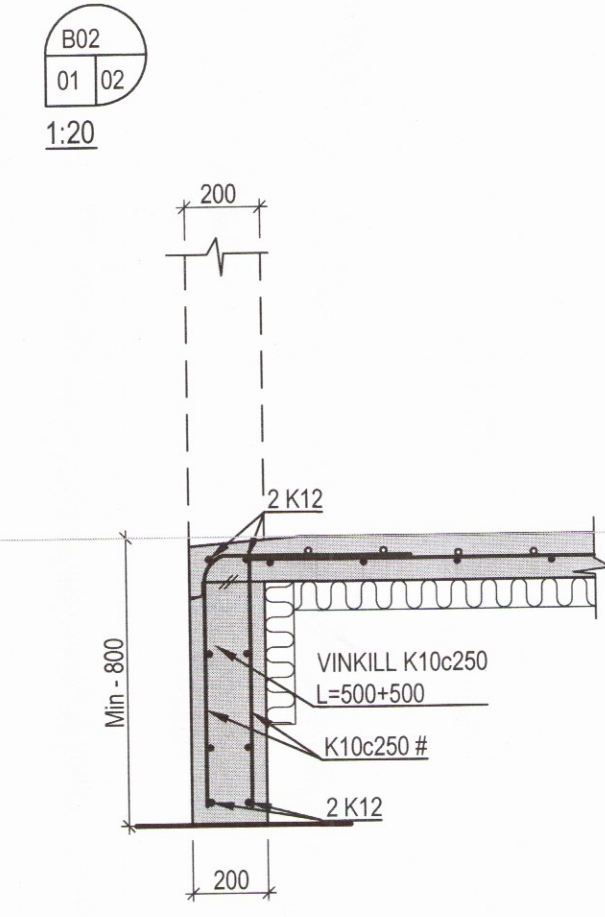


GRUNNMYND SÖKKLA 1/50

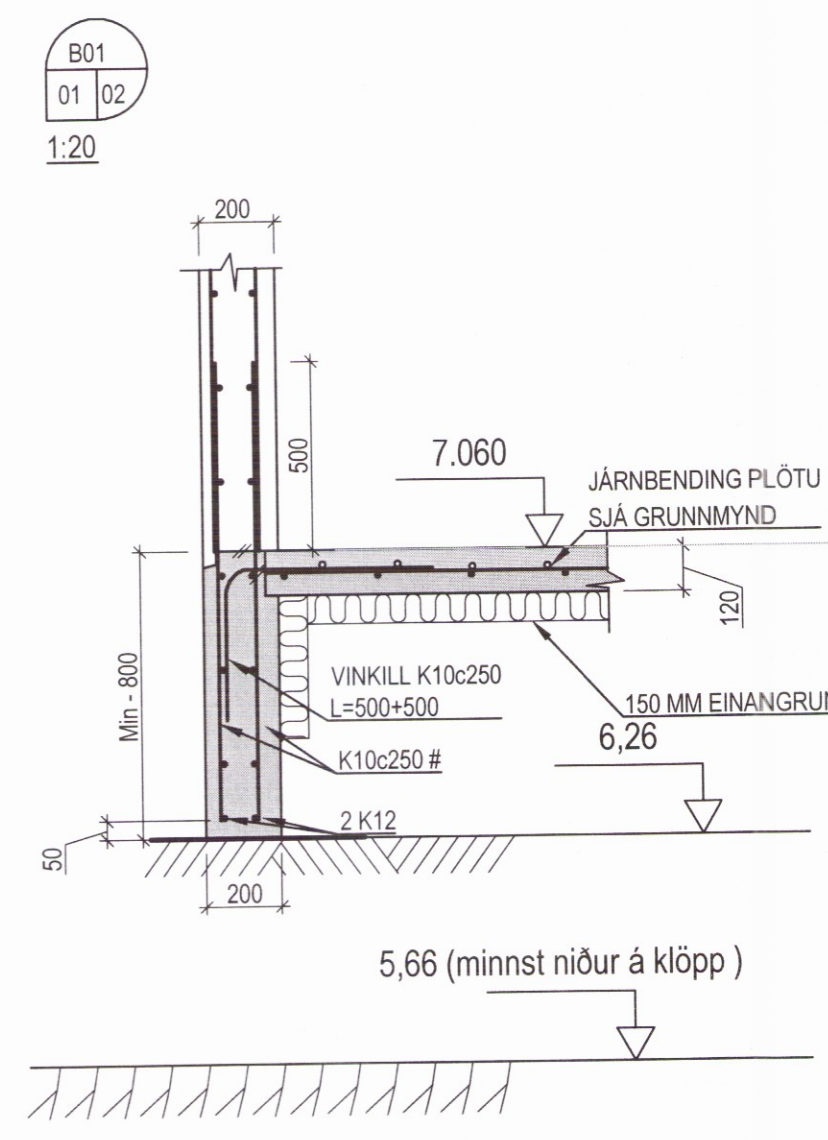

Hestvíkurvegur 24
 Hestvík, Nesjar
 Grímsnes og Grafningshreppur
 Burðarvirki
 Skýringar

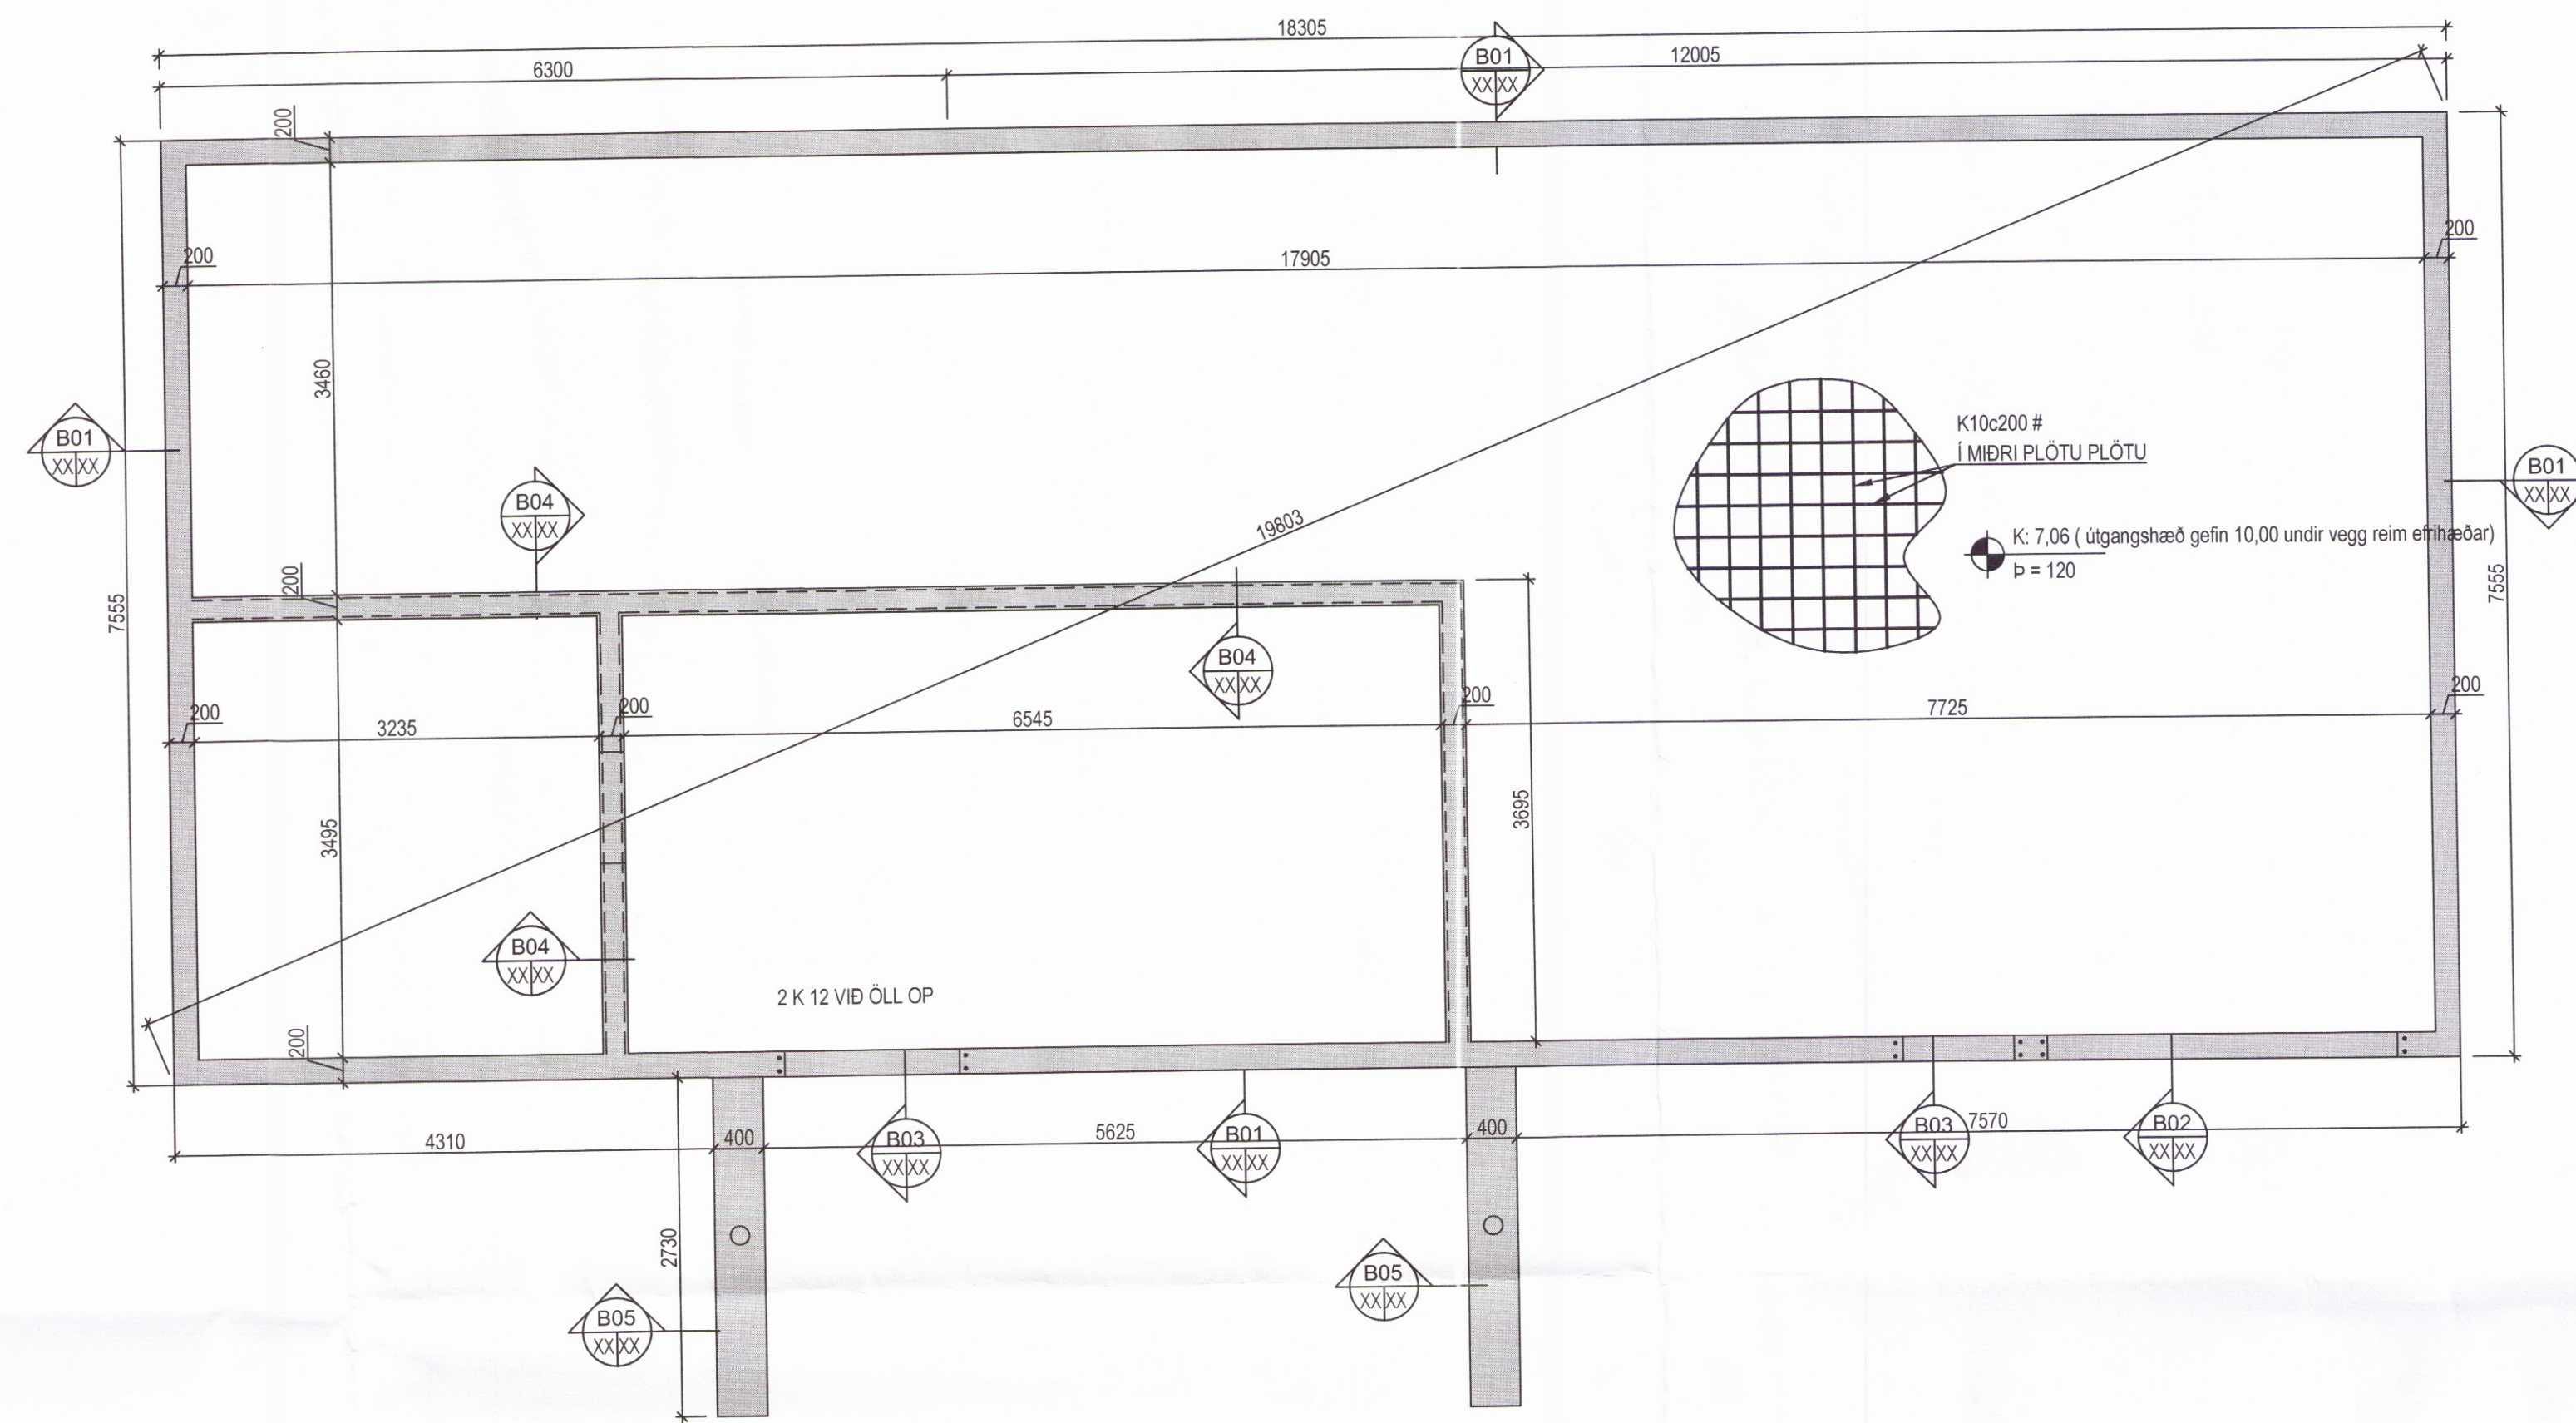

HAHAND: AB	TEKNAÐ: AB	SKY: 1/50, 1/20	VERNAÐ: 16-082
SMÁ: AB	SKRÁ: Burðarvirki	TEKNAÐ: 19.07.2017	TEKNAÐ: B01
UTGÁFA:	DAGS:	NAFN: Agúst Birgisson 160557-4199	

TRYGGVAGATA 11, 101 REYKJAVÍK
 SÍMI: 561 9040, NETFANG: vidsja@vidsja.is
 www.vidsja.is