

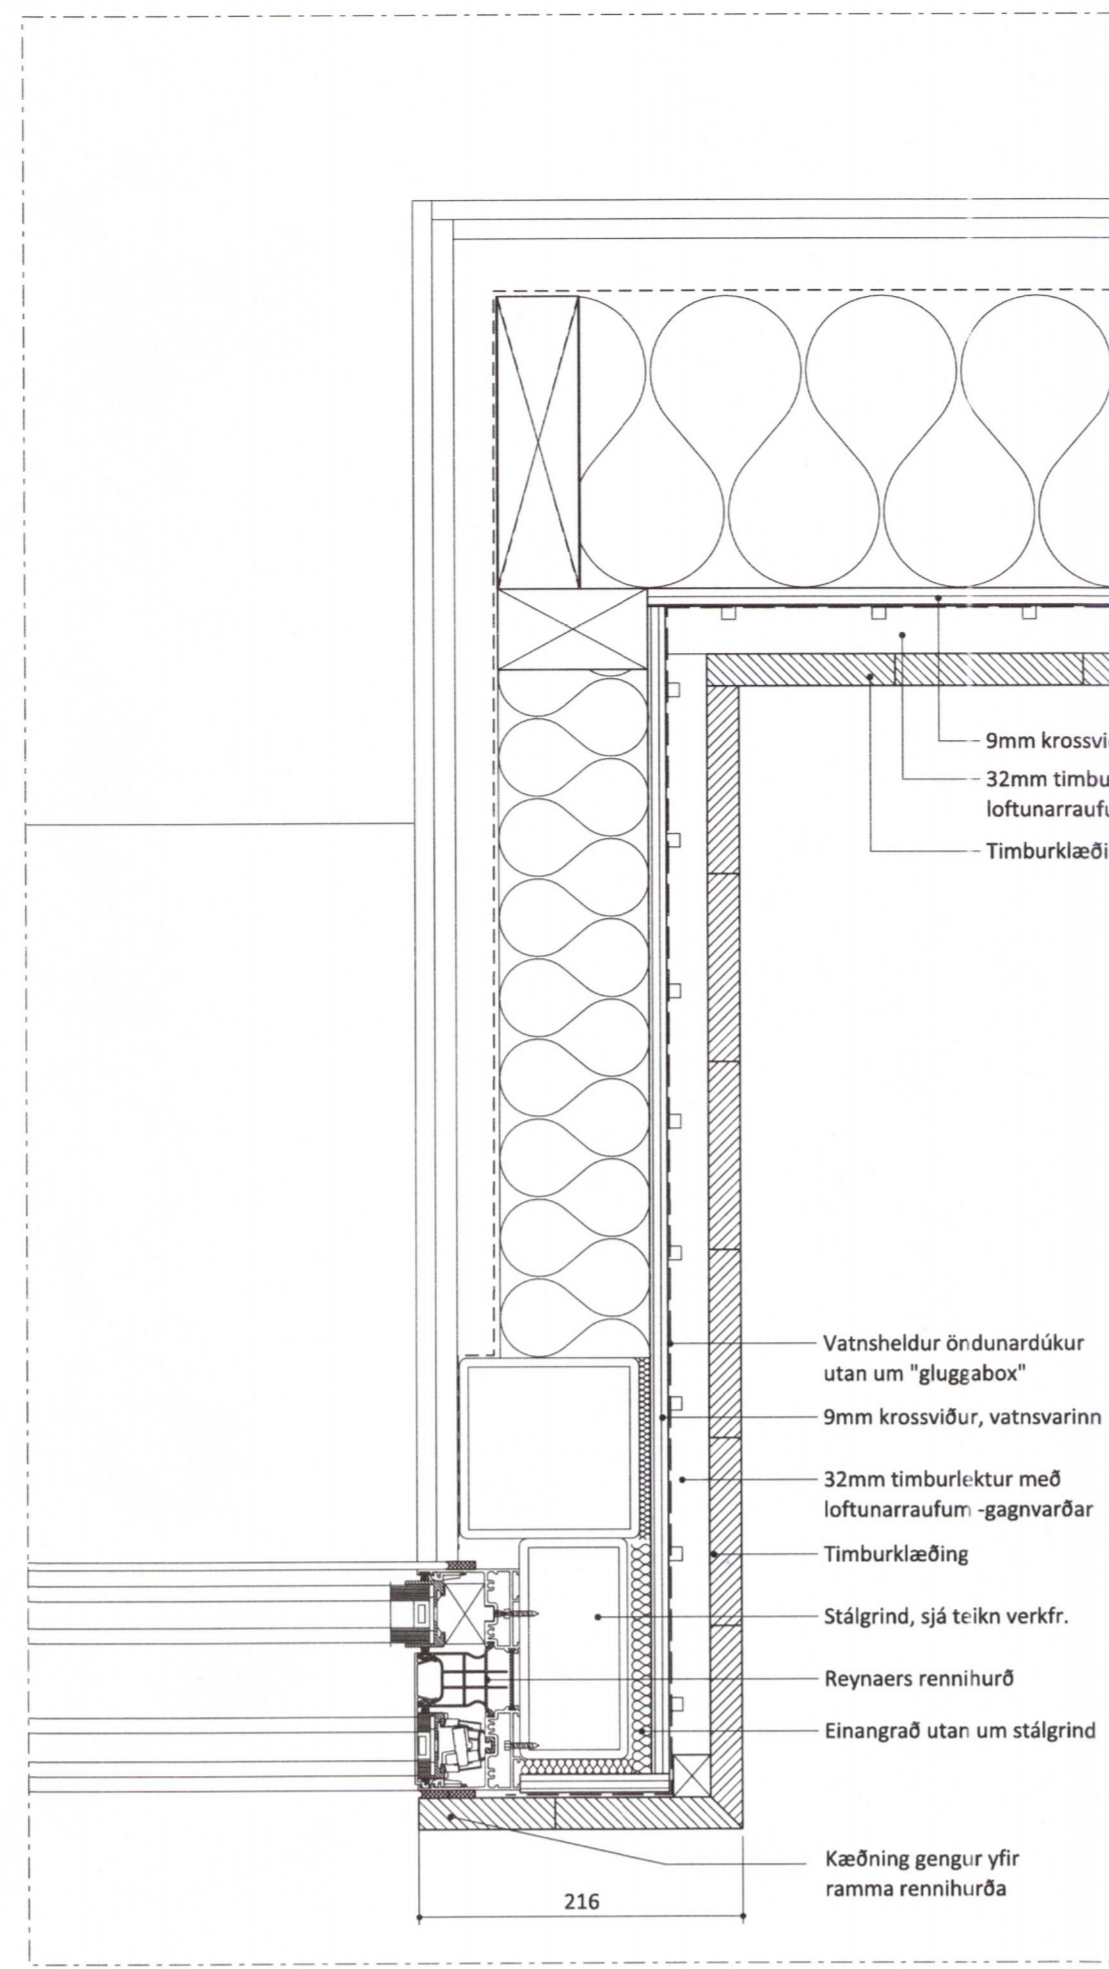



L Rennihurð við úthorn
2_XX_03_02 Mkv. 1:5

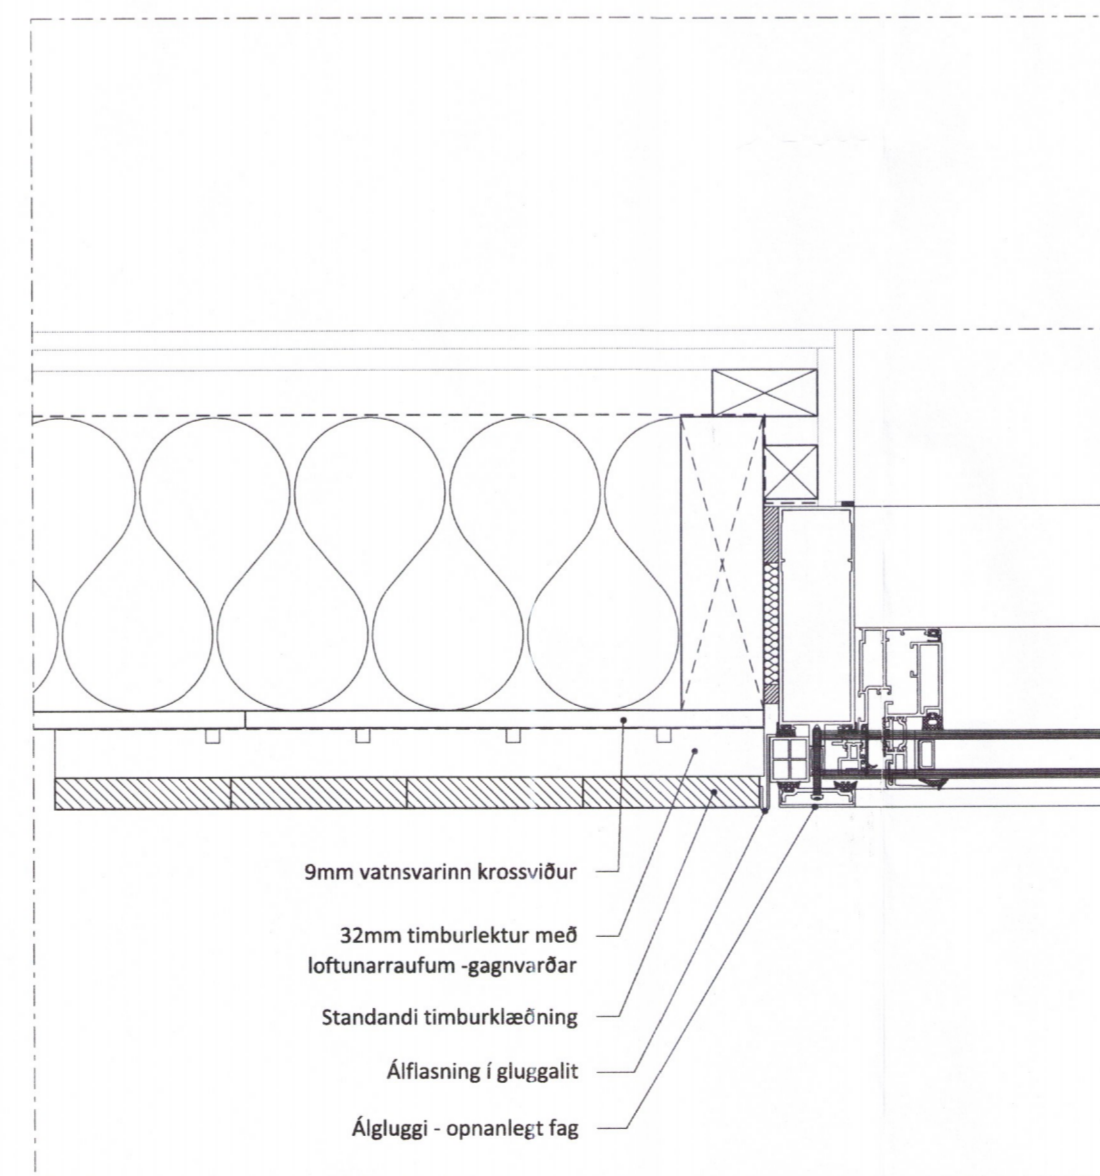

K Gluggabox með rennihurð
2_XX_03_02 Mkv. 1:5

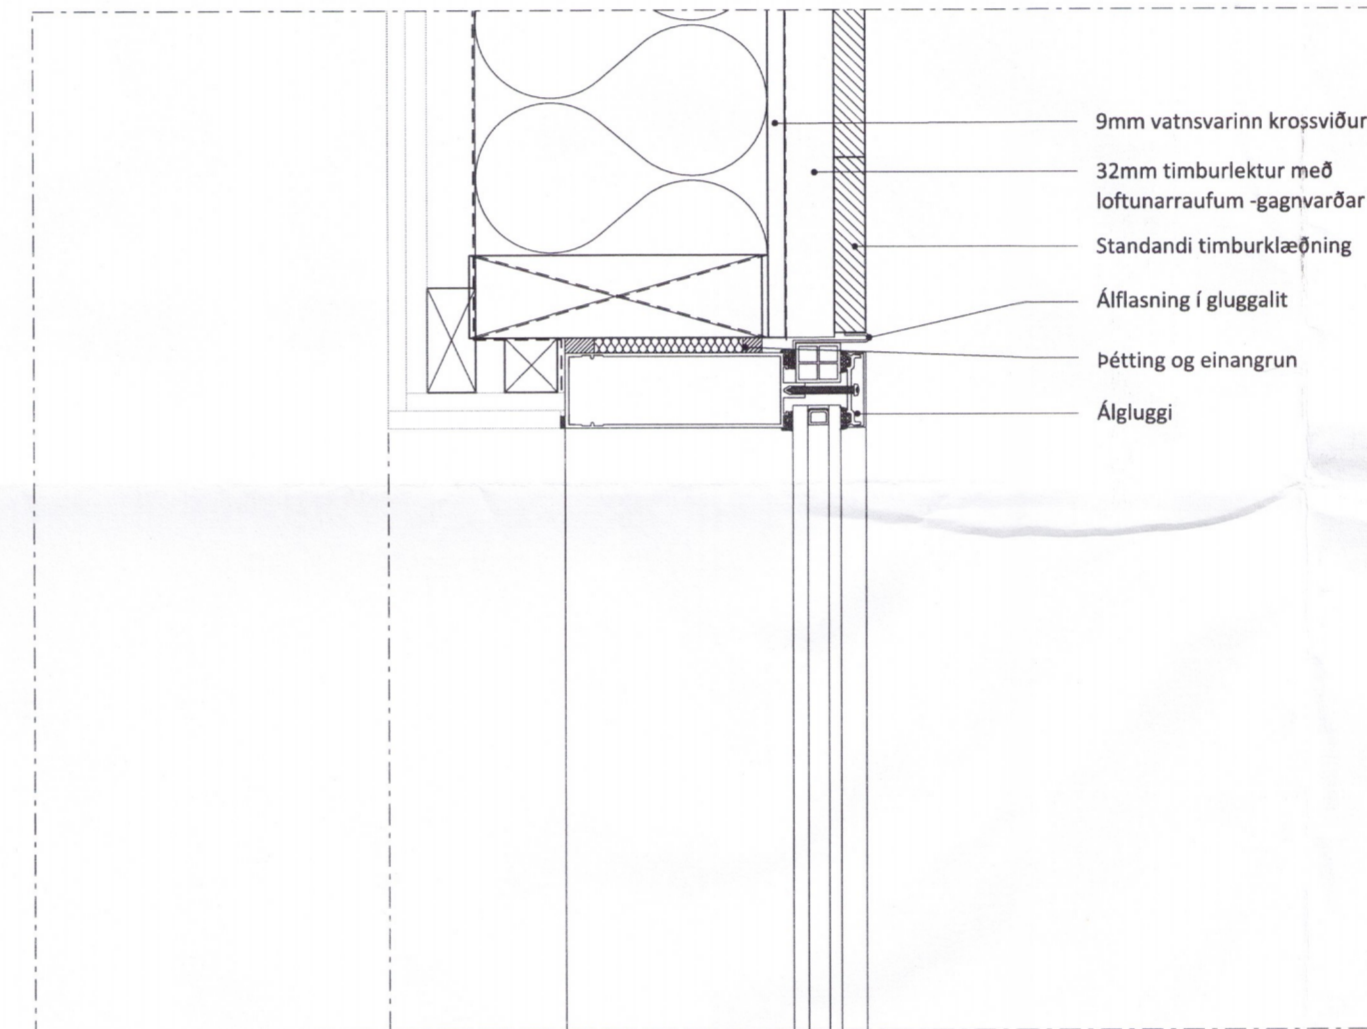

J Hornluggi í hjónaherbergi
2_XX_03_02 Mkv. 1:5

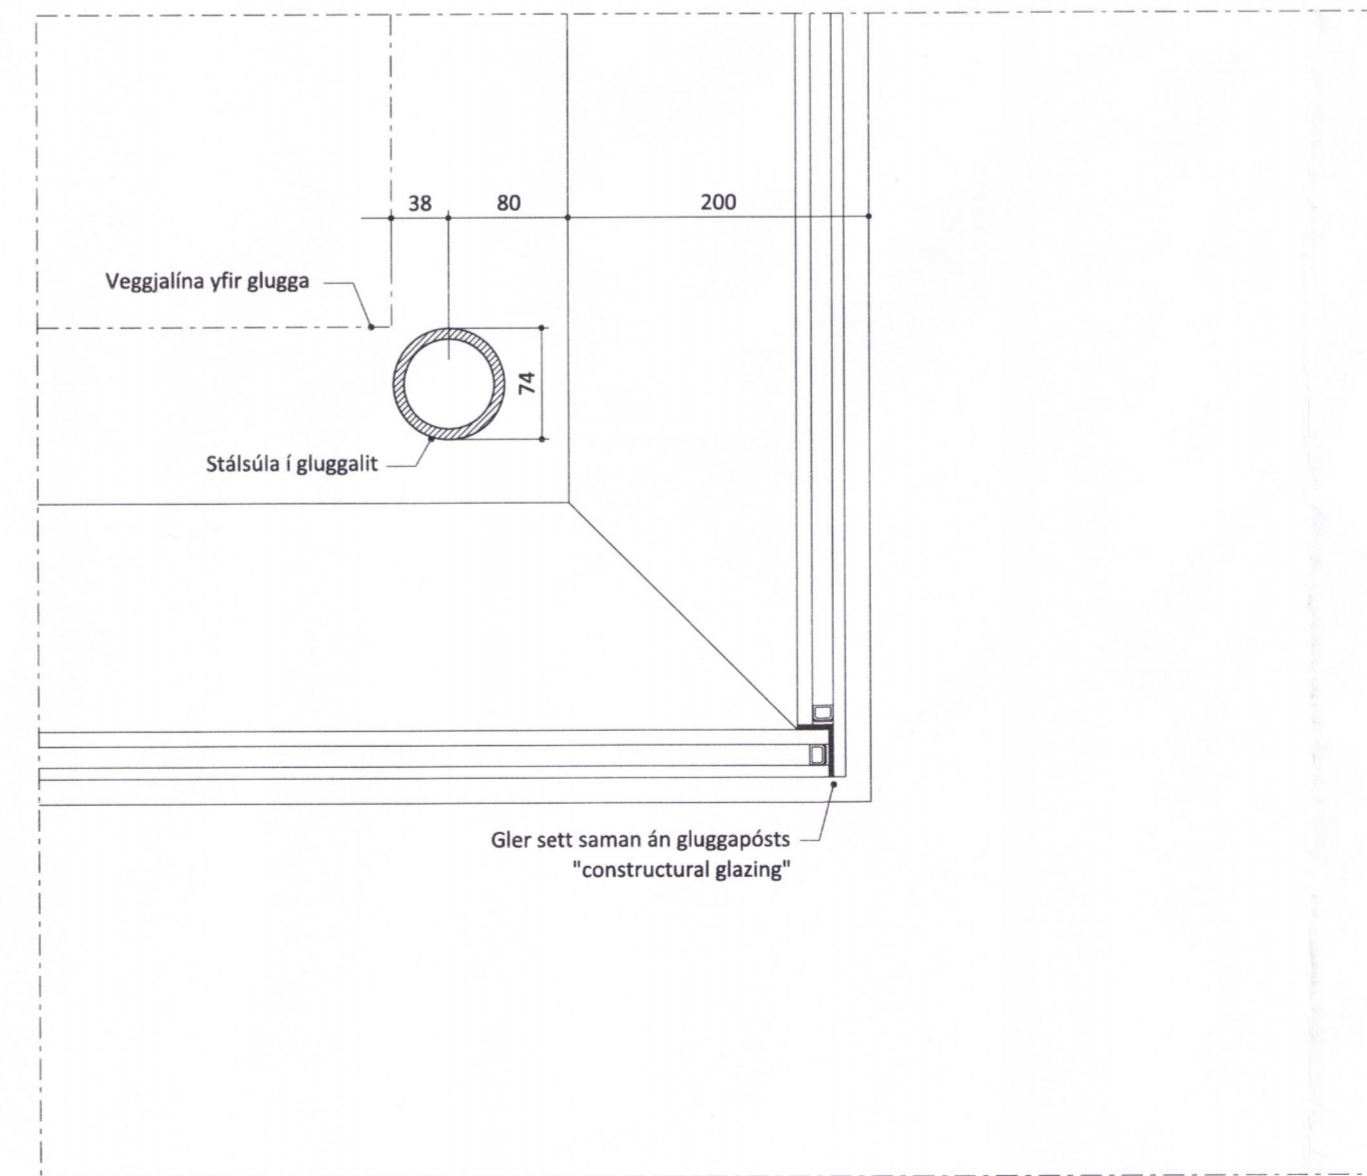

2905-19

ENDURSKOÐUN: DAGS:

Frístundahús á Þingvöllum

VERKKAUPI:	Kári Guðjón Hallgrímsson	VERKNR:	1516
KENNITALA VERKKAUPA:	271177 - 4459	FRUMSTÆRD BLADS:	A1
HEIMILISFANG:	28 Parkhill Road, NW3 2YP, London, UK	TEIKN. NR:	7_XX_03_02
LANDNÚMER:	170211	TEIKNAD:	TH, AP
LÓÐARNÚMER:	8721 05 2000 0300	DAGSETNING ÚTGAFU:	23.10.2018
EFNI:	Deili - Lárétt 02	ENDURSK:	

basalt
arkitektar

Laugavegi 51
101 Reykjavík
sími: 515 1400
svar@basalt.is
kt: 660609-1050
kt: 300653-3169

ADALHÖNNUÐUR: Sigríður Siggörðsdóttir, arkitekt FAI,

Tekninguna má ekki alfta með neinum hætti, að hluta til eða í heild án skriflegs þyfis höfundar.

