


KJALLARI	BRÚTTÓ	117,4 ^{m²}
HÆÐ	-II-	116,5 ^{m²}
RIS	-II-	91,3 ^{m²}

RÚMMÁL 863,9^{m³}

KÓLNUNARTÓLUR SAMKV.
 ÍSL. ST. 65

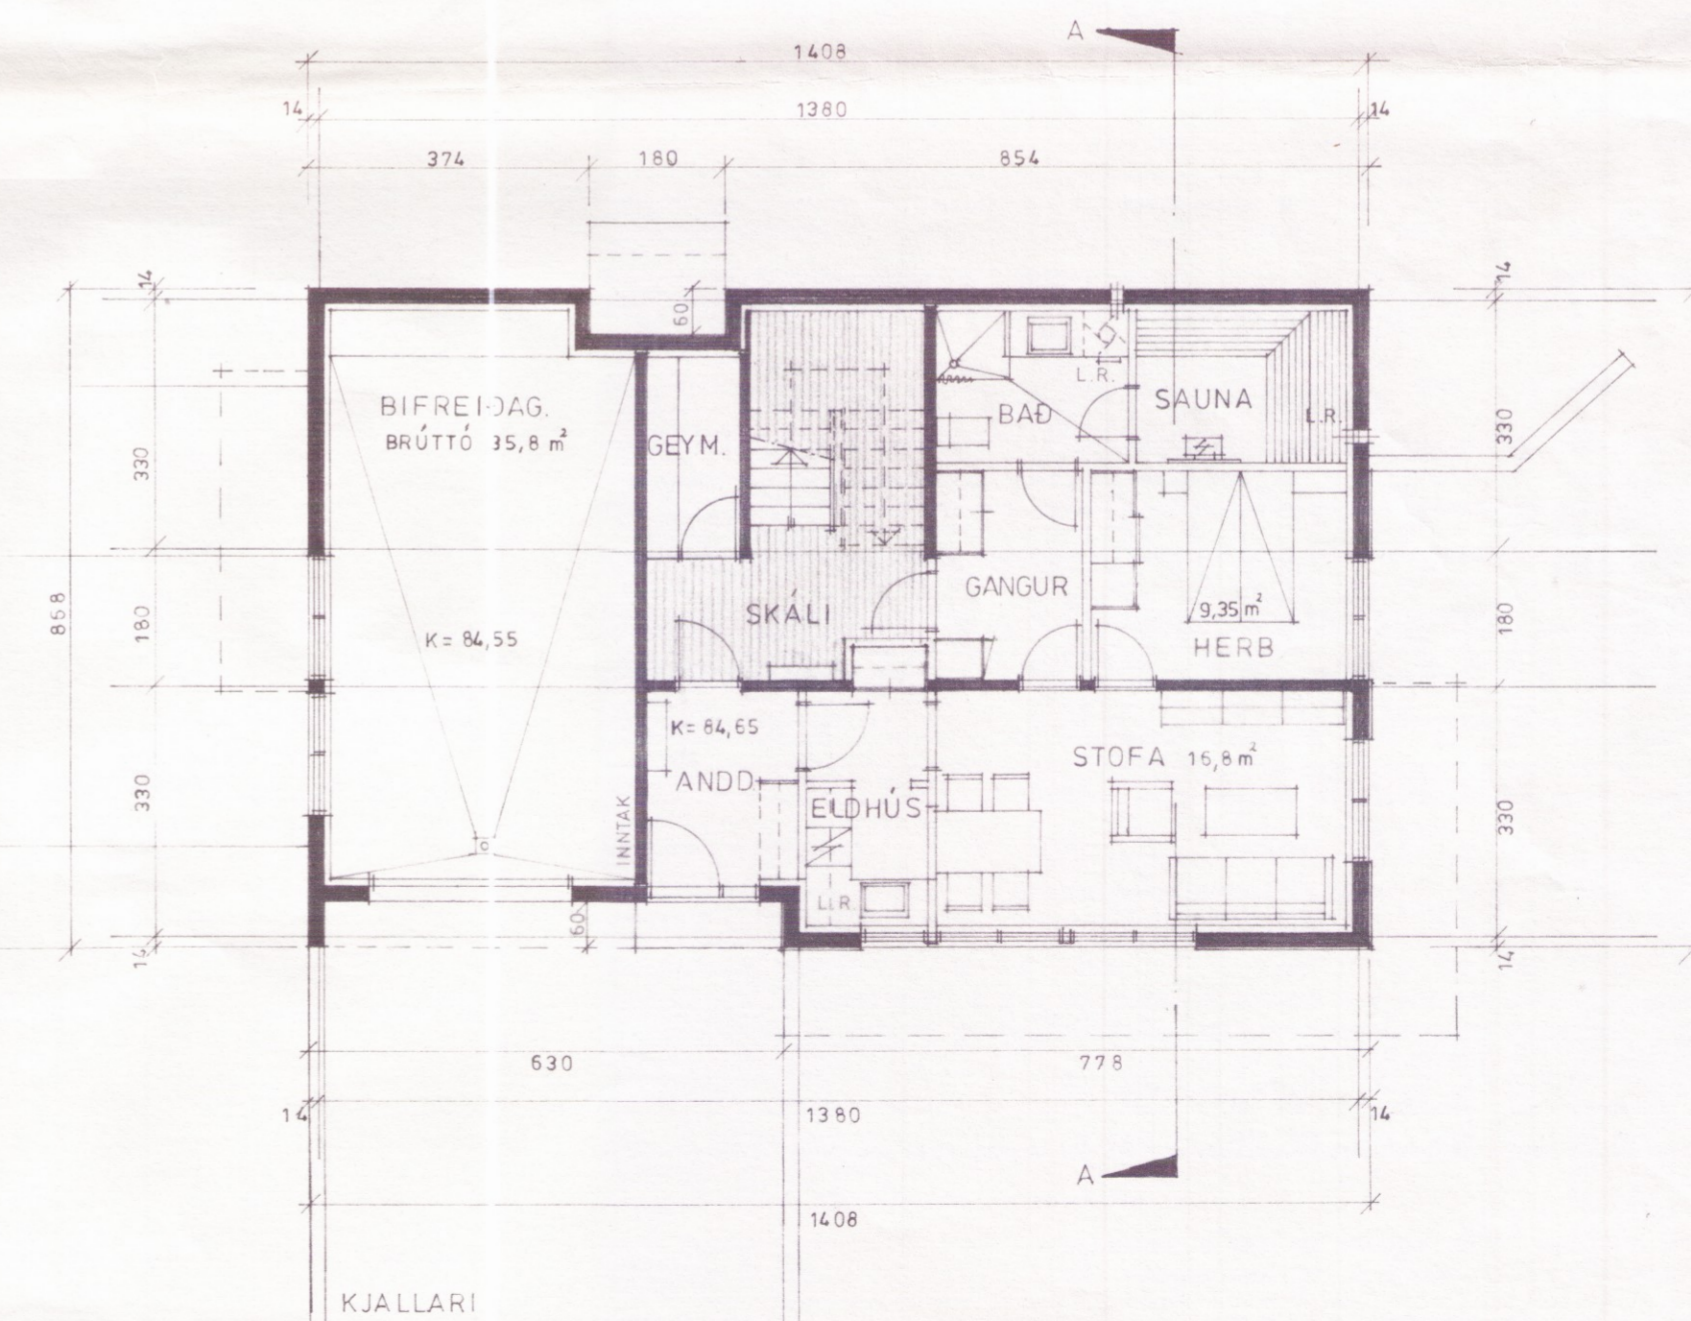

KJALLARI

2942

Ólafur Þórisson
 GEORG OTTÓSSON FLÓRUM