
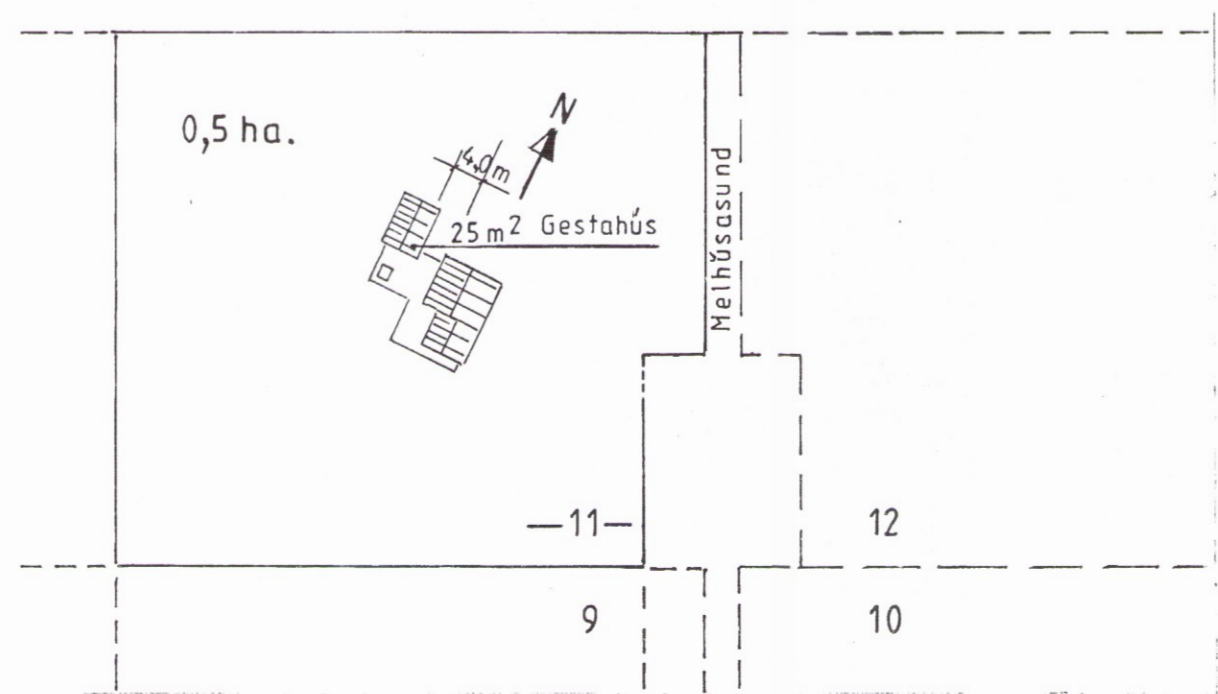
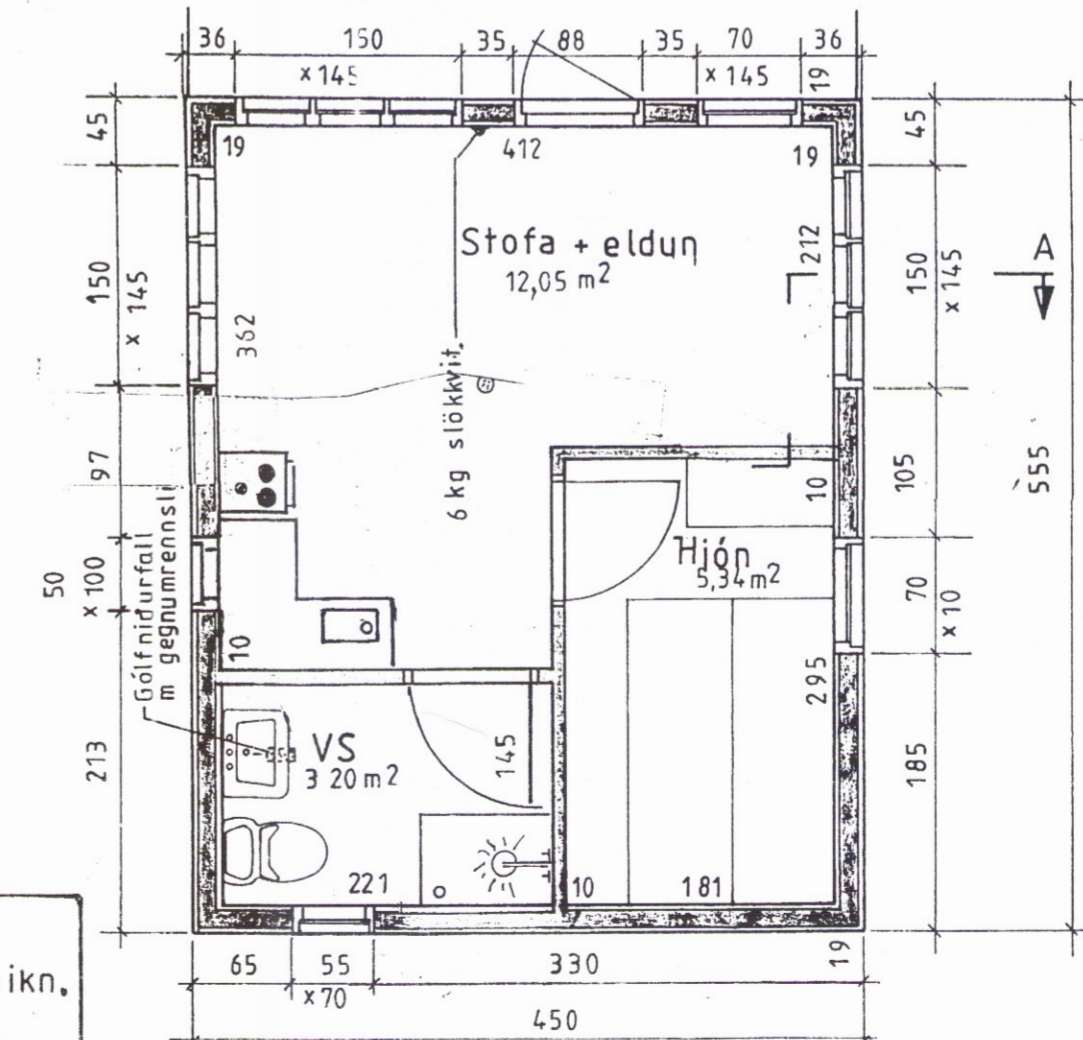
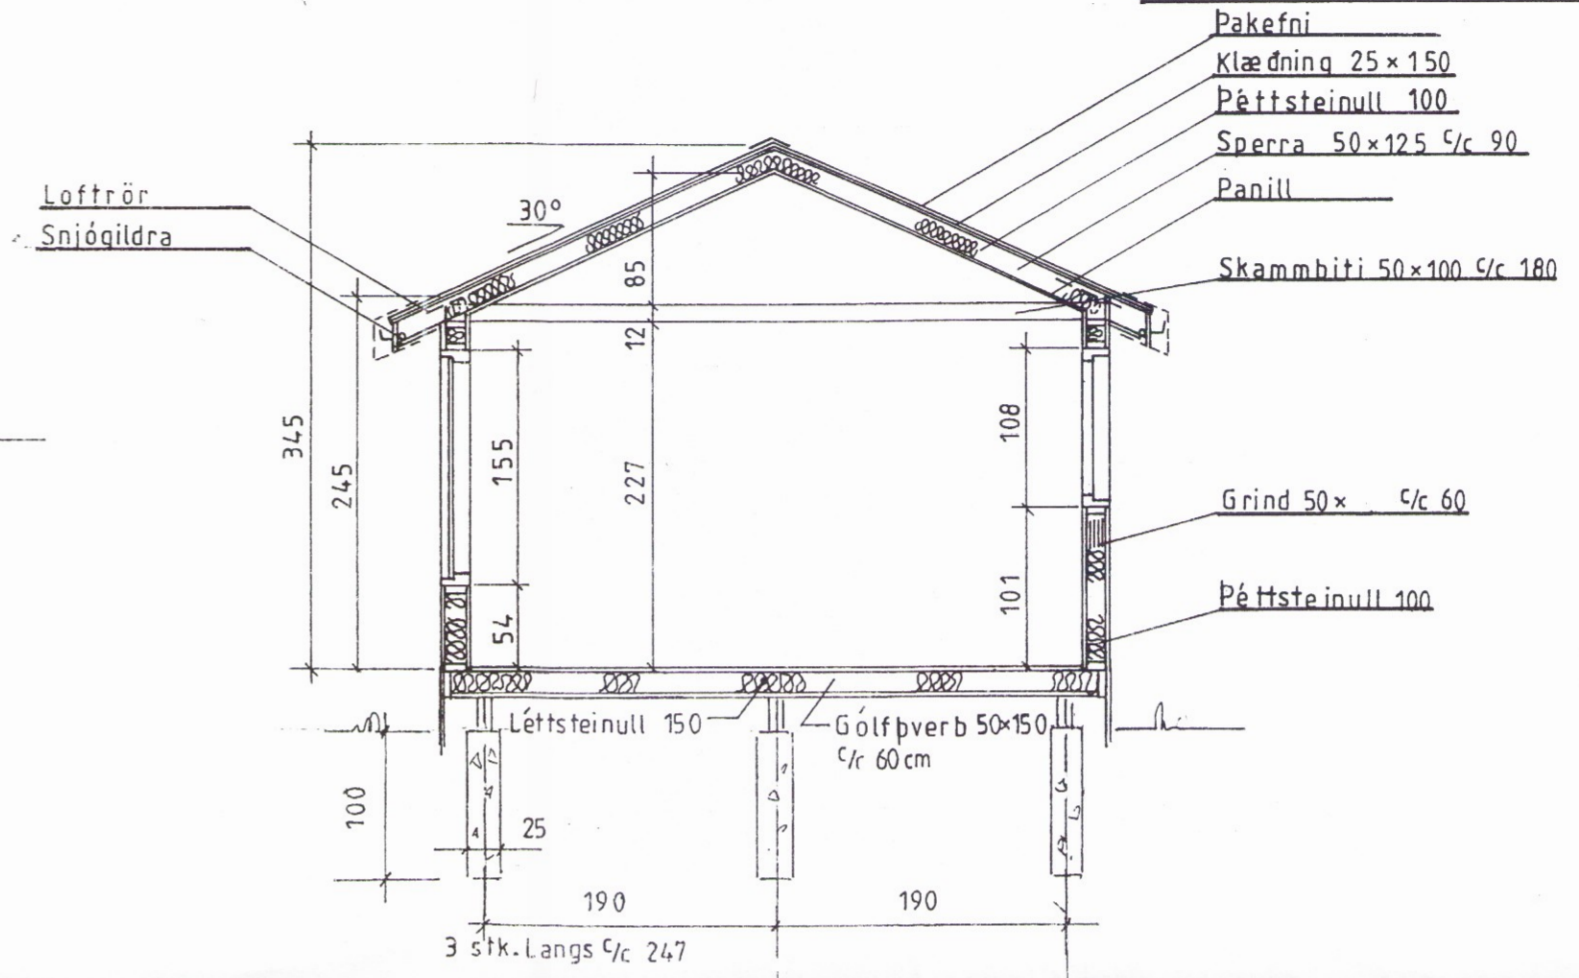
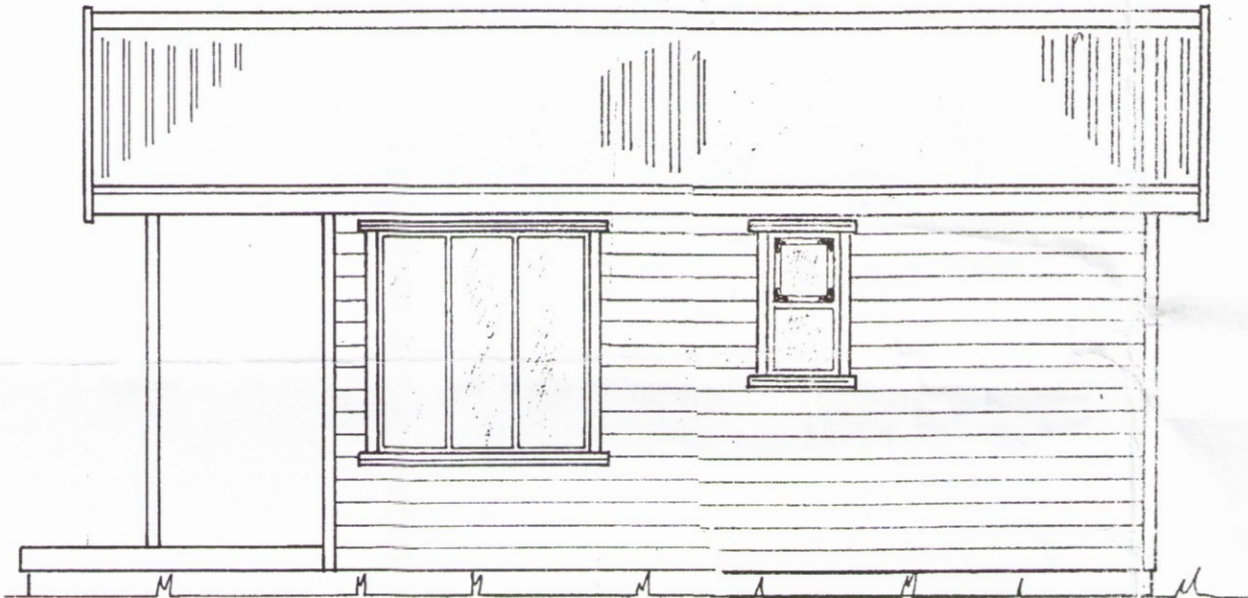
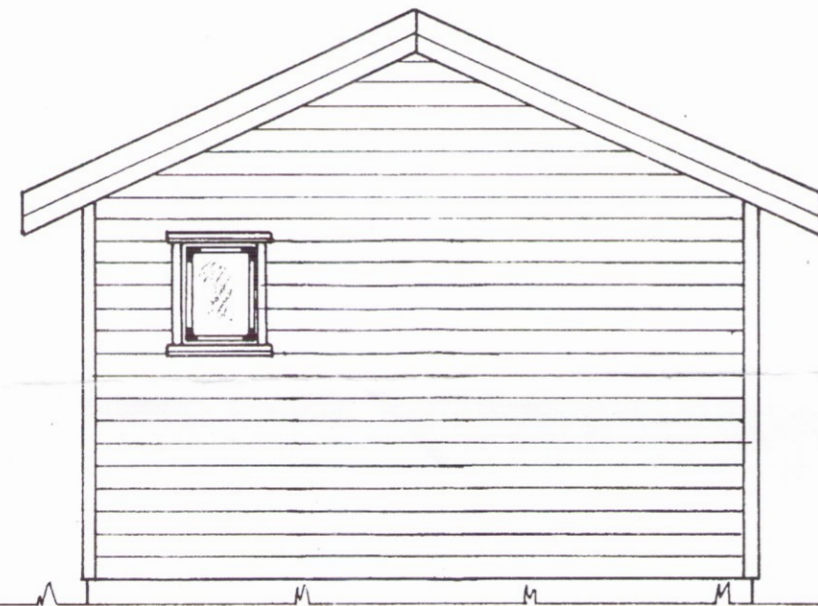
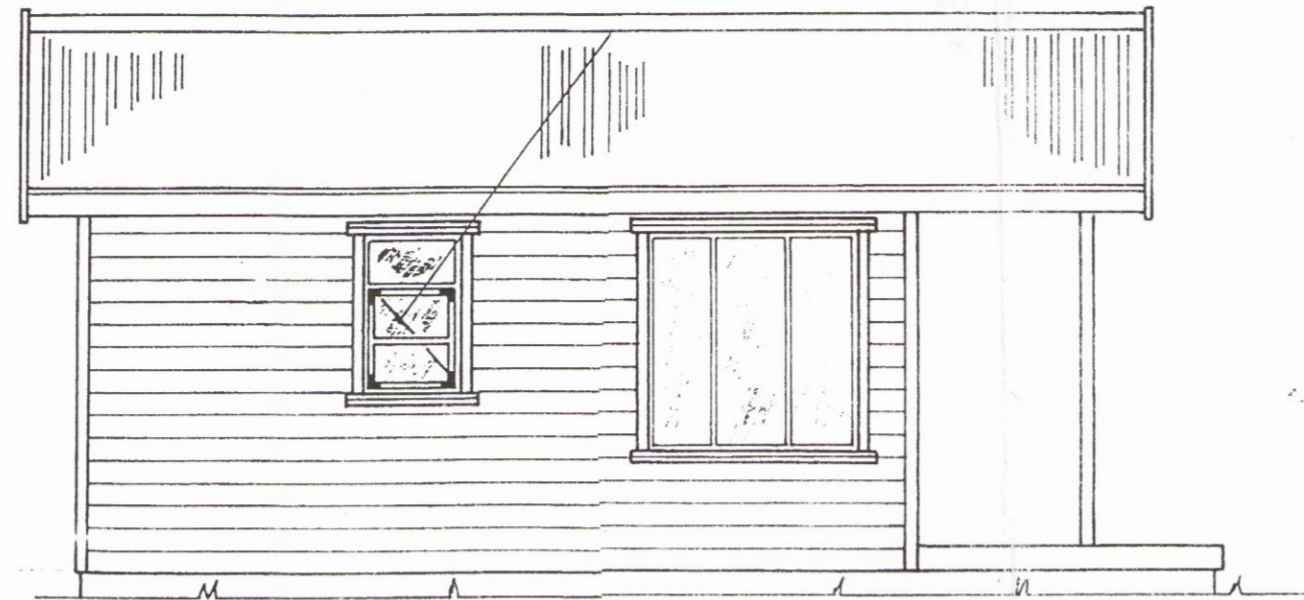


Björgunarop

Samþykkt  
28 MARS 2006  
*Hilma Gunnarsdóttir*  
Byggingarfulltrúi uppsveita Árnessýslu

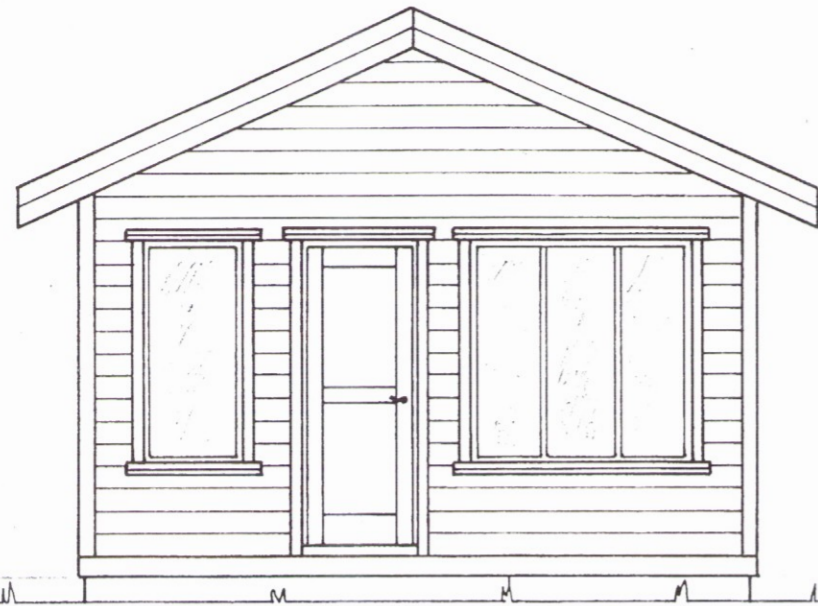

Afstöðumynd 1:1000

Breyting:  
Viðbætt, Gestahús 25m². Sjá teikn.  
dags apríl 1999

Mkv. 1:50	Gestahús í landi Hraunkots (Hraunborgir) Grímsness og Grafningshr. Lód nr. 11 v/Melhúsasund, 5000m <sup>2</sup>	TEIKNIVANGUR
Dags. mars '06	Eigandi Ásta Magnúsdóttir kt 050869-3189	27 07 33-2 559
Nr. 19-1	GRUNNMYND, ÚTLIT OG SNIÐ	25m <sup>2</sup> Gestahús
		20 10 32-4 829

3034

*Ásta Magnúsdóttir*