


Dags:	Nr.	Breytingar:	Samb.
12.06.2017	A	Staðfestingum sökklum breytt í forsetyklar einingar.	
14.06.2017	B	Einingu OS-84 breytt í tvær, SO-84a & SO-84b.	
01.10.2017	C	Einingar fyrir tæknisörprými.	

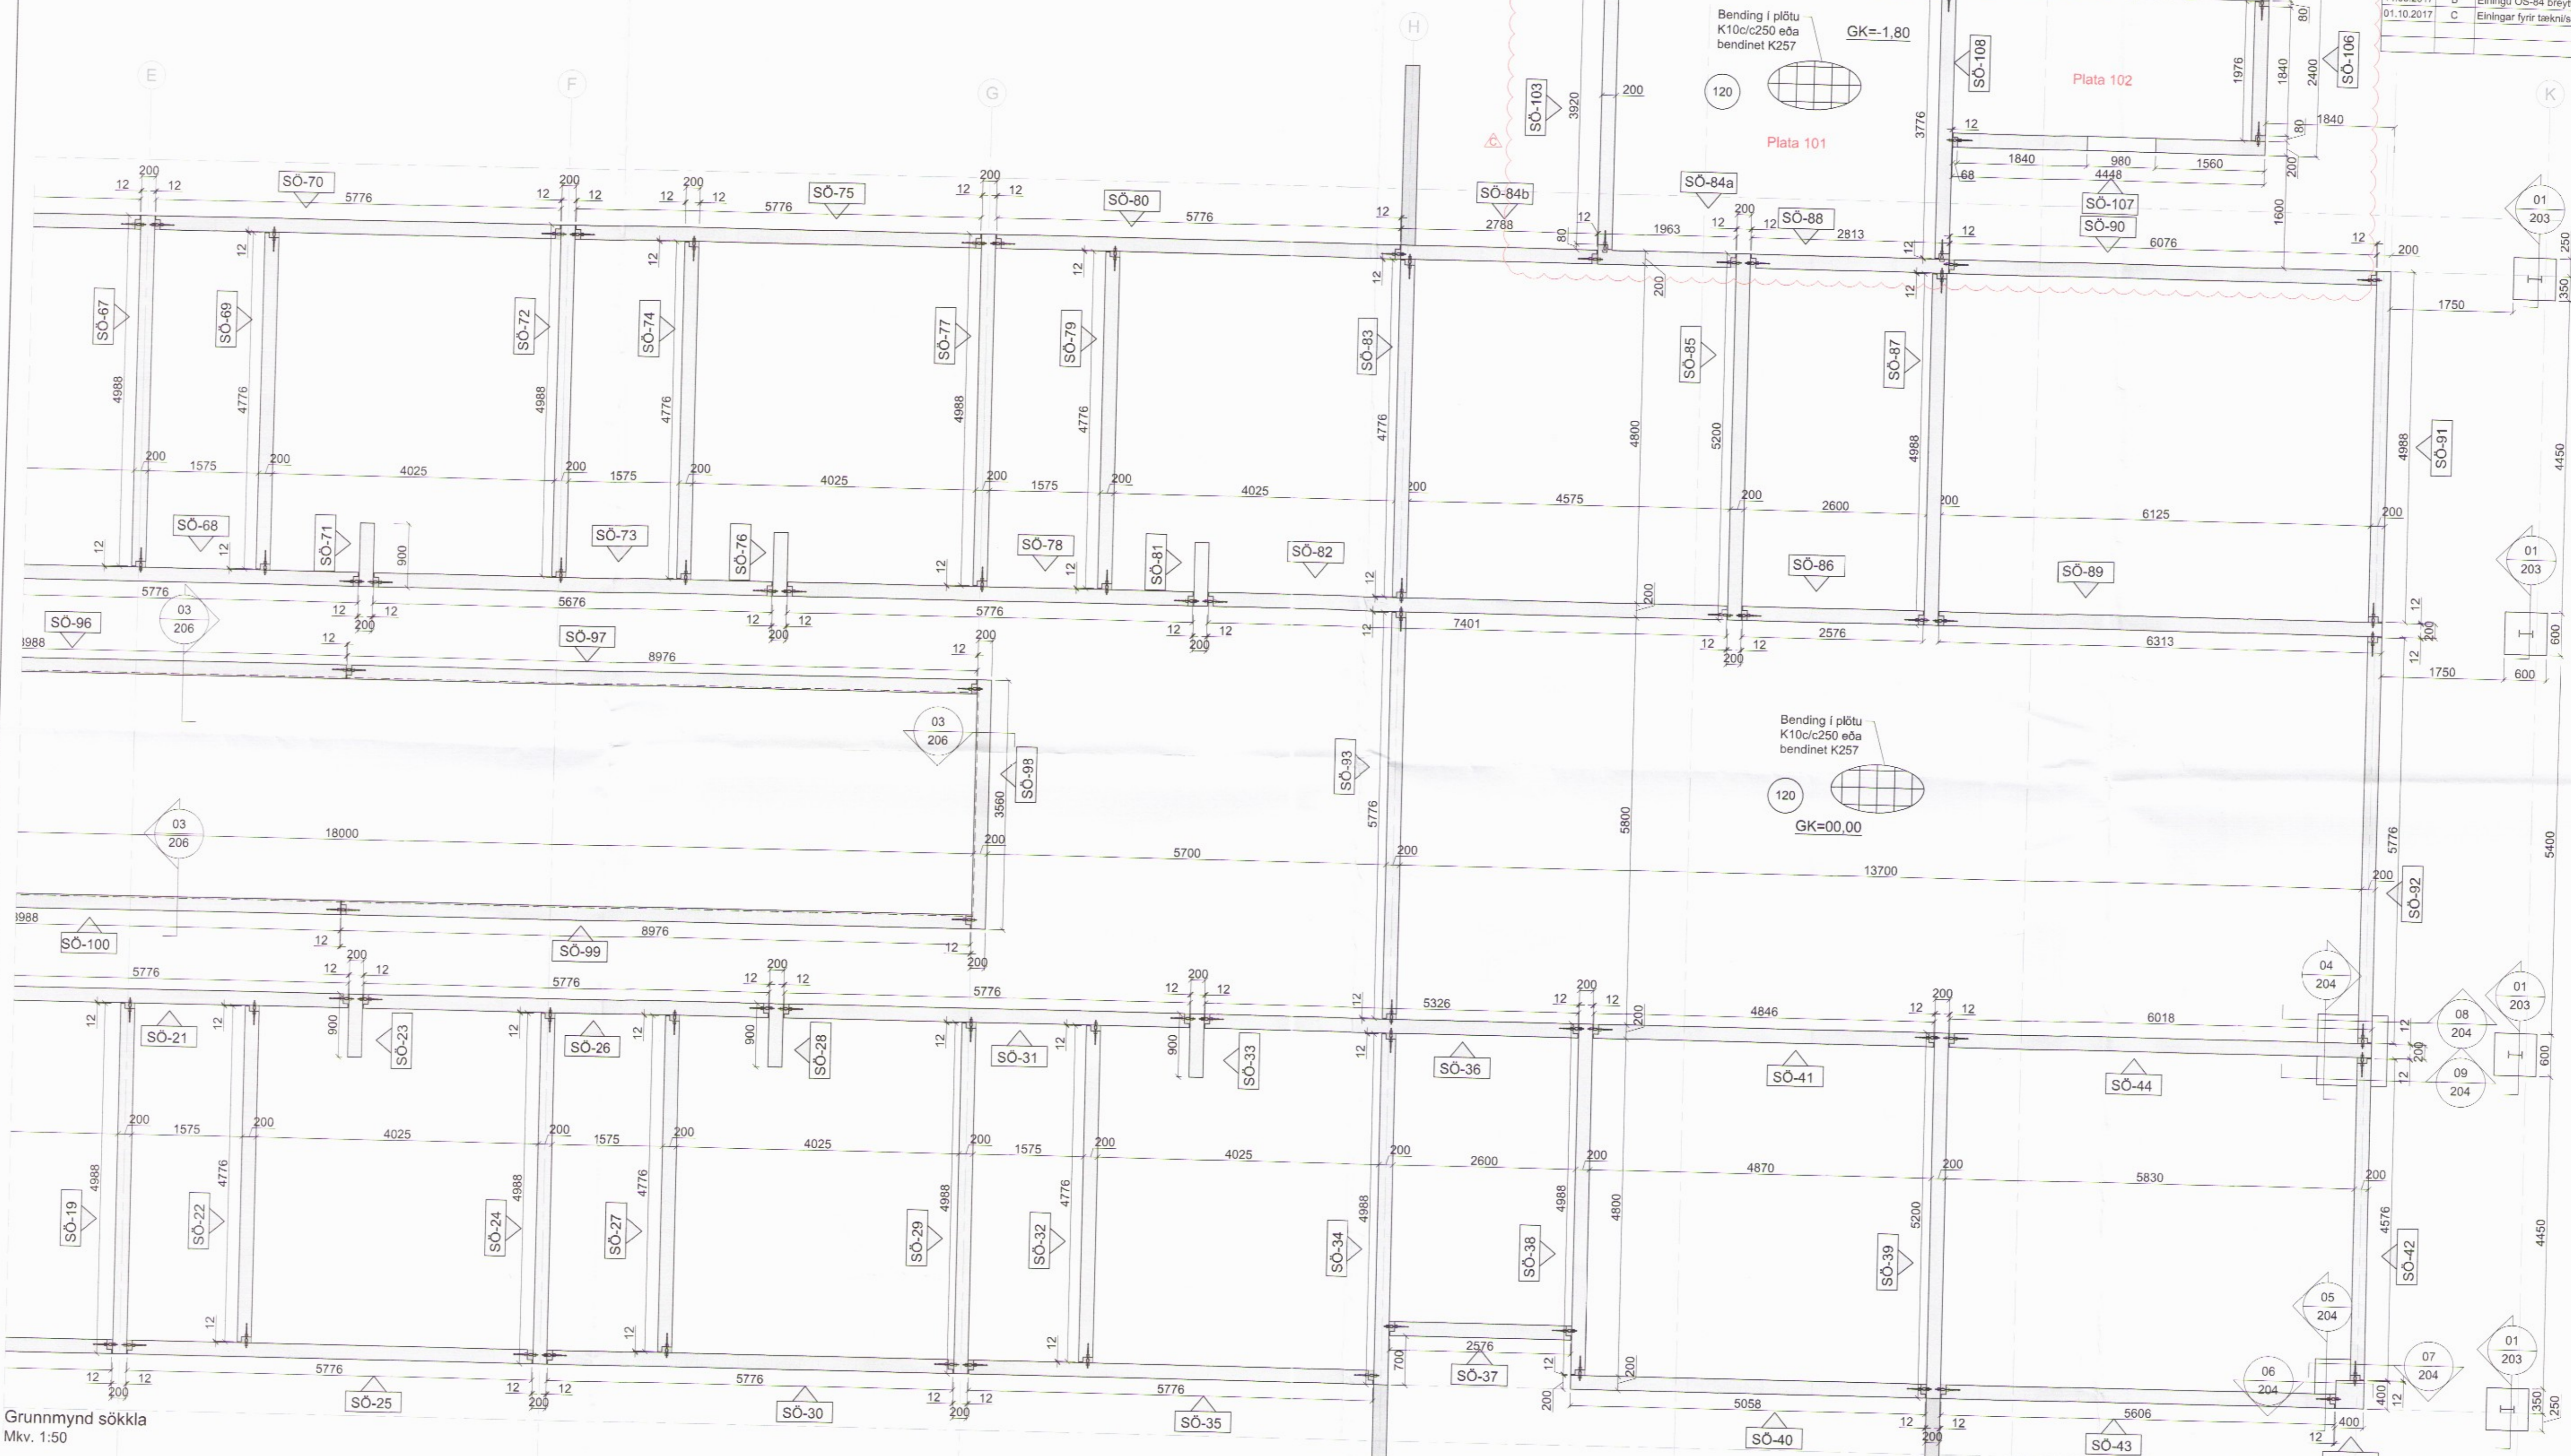

Grunnmynd sökklra
Mkv. 1:50




Lykilmýnd

Skýringar sjá teikn. nr. 200



Feltnul 26 • 108 Reykjavík • Sími: 517 9050 • Netfang: verkhof@verkhof.is

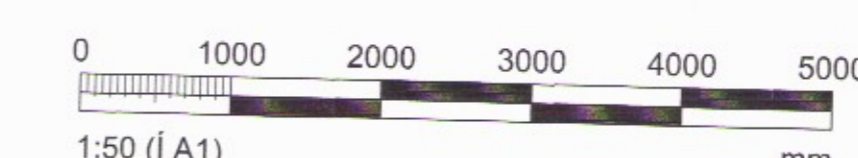

Heiti verks:	Hótel Hnaus Flóða	Höfundur:	Sauvar M. Sigurðsson Björgvin O. Sigurðsson	Dagur:	19.04.2017
Heiti teikningar:	Burðarvirki: Undirstöður Grunnmynd og snið	Samþykkt:	<i>[Signature]</i>	Verkefni:	201
Formafr.: BÓS/SMS	Teiknafr.: bós/ama/lfb	Máli:		Málkv.: 16-106	
Yfirfarir:	BÓS	Samþykkt:		Teiknur.: 1:50	Útgáfa: 0

3084