



Dags:	Nr:	Breytingar:	Samþ.
01.10.2017	A	Staufum bætt við.	

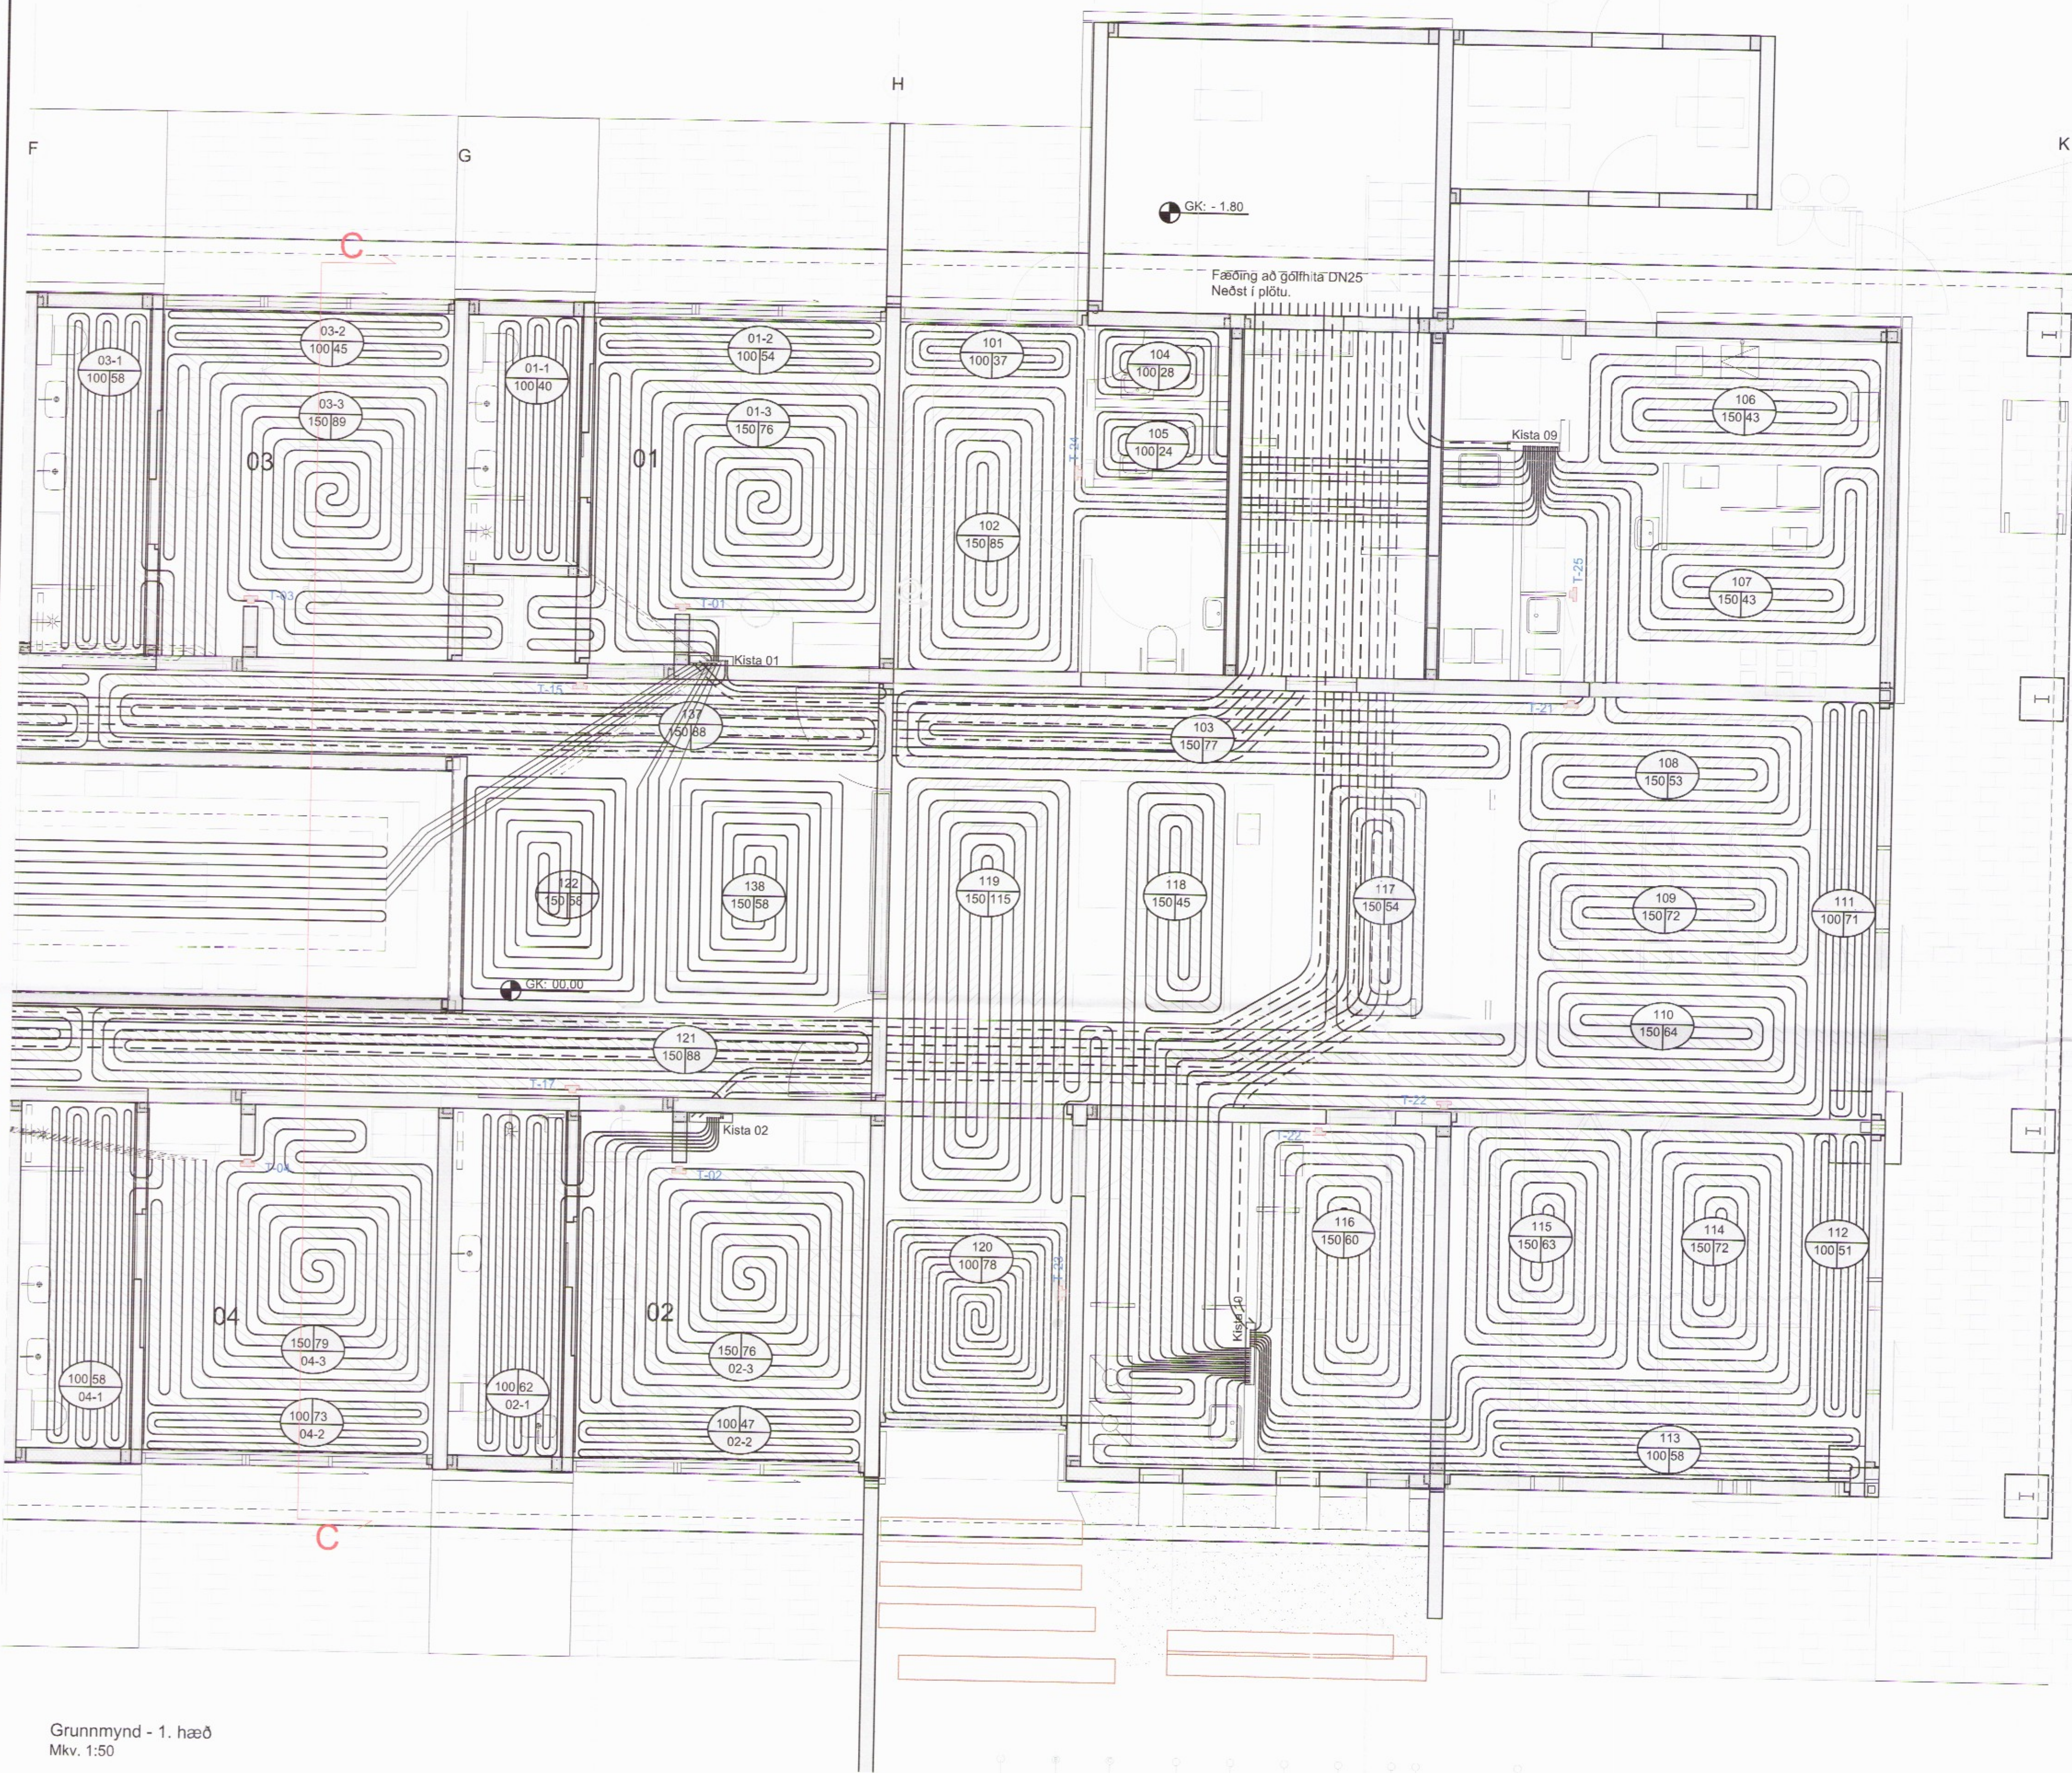

Hótel Hnaus Gólfhiti	Lengd	Alfköst	Ath.
Staufa 01-1	40	480	c/c 100
Staufa 01-2	54	648	c/c 100
Staufa 01-3	76	912	c/c 100
Staufa 02-1	62	744	c/c 150
Staufa 02-2	47	564	c/c 100
Staufa 02-3	76	912	c/c 150
Staufa 03-1	58	696	c/c 100
Staufa 03-2	45	540	c/c 100
Staufa 03-3	89	1068	c/c 150
Staufa 04-1	58	696	c/c 100
Staufa 04-2	73	876	c/c 100
Staufa 04-3	79	948	c/c 150
Staufa 05-1	62	744	c/c 100
Staufa 05-2	47	564	c/c 100
Staufa 05-3	76	912	c/c 150
Staufa 06-1	62	744	c/c 100
Staufa 06-2	47	564	c/c 100
Staufa 06-3	76	912	c/c 150
Staufa 07-1	57	684	c/c 100
Staufa 07-2	43	516	c/c 100
Staufa 07-3	78	936	c/c 150
Staufa 08-1	57	684	c/c 100
Staufa 08-2	43	516	c/c 100
Staufa 08-3	78	936	c/c 150
Staufa 09-1	63	756	c/c 100
Staufa 09-2	55	660	c/c 100
Staufa 09-3	58	696	c/c 150
Staufa 09-4	43	516	c/c 150
Staufa 10-1	59	708	c/c 100
Staufa 10-2	51	612	c/c 100
Staufa 10-3	55	660	c/c 150
Staufa 10-4	45	540	c/c 150
Staufa 11-1	57	684	c/c 100
Staufa 11-2	43	516	c/c 100
Staufa 11-3	43	516	c/c 150
Staufa 11-4	35	420	c/c 150
Staufa 12-1	46	552	c/c 150
Staufa 12-2	46	552	c/c 100
Staufa 12-3	44	528	c/c 150
Staufa 12-4	38	456	c/c 150
Staufa 12-5	45	540	c/c 100
Staufa 12-6	38	456	c/c 150
Staufa 12-7	43	516	c/c 100
Staufa 12-8	40	480	c/c 100
Staufa 13-1	61	732	c/c 100
Staufa 13-2	47	564	c/c 100
Staufa 13-3	46	552	c/c 150
Staufa 13-4	33	396	c/c 150
Staufa 101	37	444	c/c 100
Staufa 102	85	1020	c/c 150
Staufa 103	28	336	c/c 150
Staufa 104	24	288	c/c 100
Staufa 105	43	516	c/c 100
Staufa 106	43	516	c/c 150
Staufa 107	43	516	c/c 150
Staufa 108	53	636	c/c 150
Staufa 109	72	864	c/c 150
Staufa 110	64	768	c/c 150
Staufa 111	71	852	c/c 100
Staufa 112	51	612	c/c 100
Staufa 113	58	696	c/c 100
Staufa 114	72	864	c/c 150
Staufa 115	63	756	c/c 150
Staufa 116	60	720	c/c 150
Staufa 117	54	648	c/c 150
Staufa 118	45	540	c/c 150
Staufa 119	115	1380	c/c 150
Staufa 120	78	936	c/c 100
Staufa 121	88	1056	c/c 150
Staufa 122	31	372	c/c 150
Staufa 123	88	1056	c/c 150
Staufa 124	31	372	c/c 150
Staufa 125	43	516	c/c 150
Staufa 126	49	588	c/c 150
Staufa 127	31	372	c/c 150
Staufa 128	83	996	c/c 150
Staufa 129	50	600	c/c 150
Staufa 130	49	588	c/c 150
Staufa 131	49	588	c/c 150
Staufa 132	80	960	c/c 150
Staufa 133	46	552	c/c 100
Staufa 134	50	600	c/c 150
Staufa 135	83	996	c/c 150
Staufa 136	88	1056	c/c 150
Staufa 137	88	1056	c/c 150
Allis	4803m	57,636	Wött

	Lengd	Wött
Kista 01	289	3,468
Kista 02	280	3,360
Kista 03	458	5,496
Kista 04	483	5,796
Kista 05	560	6,720
Kista 06	545	6,540
Kista 07	541	6,492
Kista 08	488	5,856
Kista 09	356	4,272
Kista 10	803	9,636
Allis:	4803m	57,636 Wött

Grunnmynd - 1. hæð
Mkv. 1:50

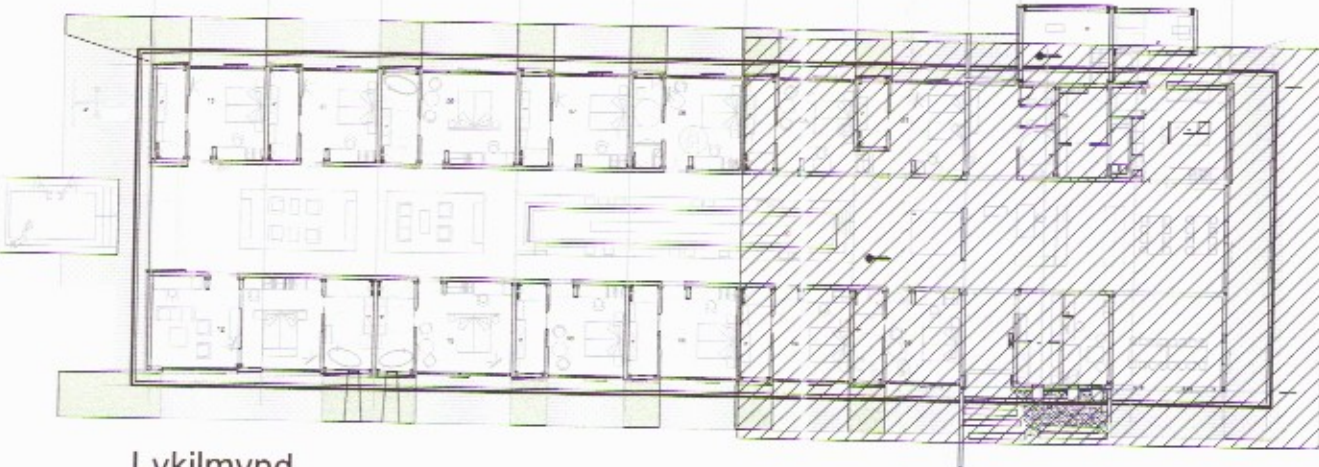

Skýringar sja teikn. nr. 511

VERKHOF EHF
Fellsmúli 26 • 108 Reykjavík • Sími: 517 9050 • Netfang: verkhof@verkhof.is

Hótel Hnaus Flóa	Hönnuðir: Stavur M. Sigurðsson 180817-0119 Björgvin D. Sigurðsson 110811-0279	Dagur: 16.08.2017
Helli teikningar: Hitalagnir Grunnmynd 1. hæð	Samþykkt: Adalfrinnur: <i>[Signature]</i>	Verkskrá: 16-106
Málfróðs: JHS	Teiknari: JHS	Málfróðs: BOS
	Samþykkt:	Teiknari: 512