


Dags:	Nr.	Brýtingar:	Samþ.

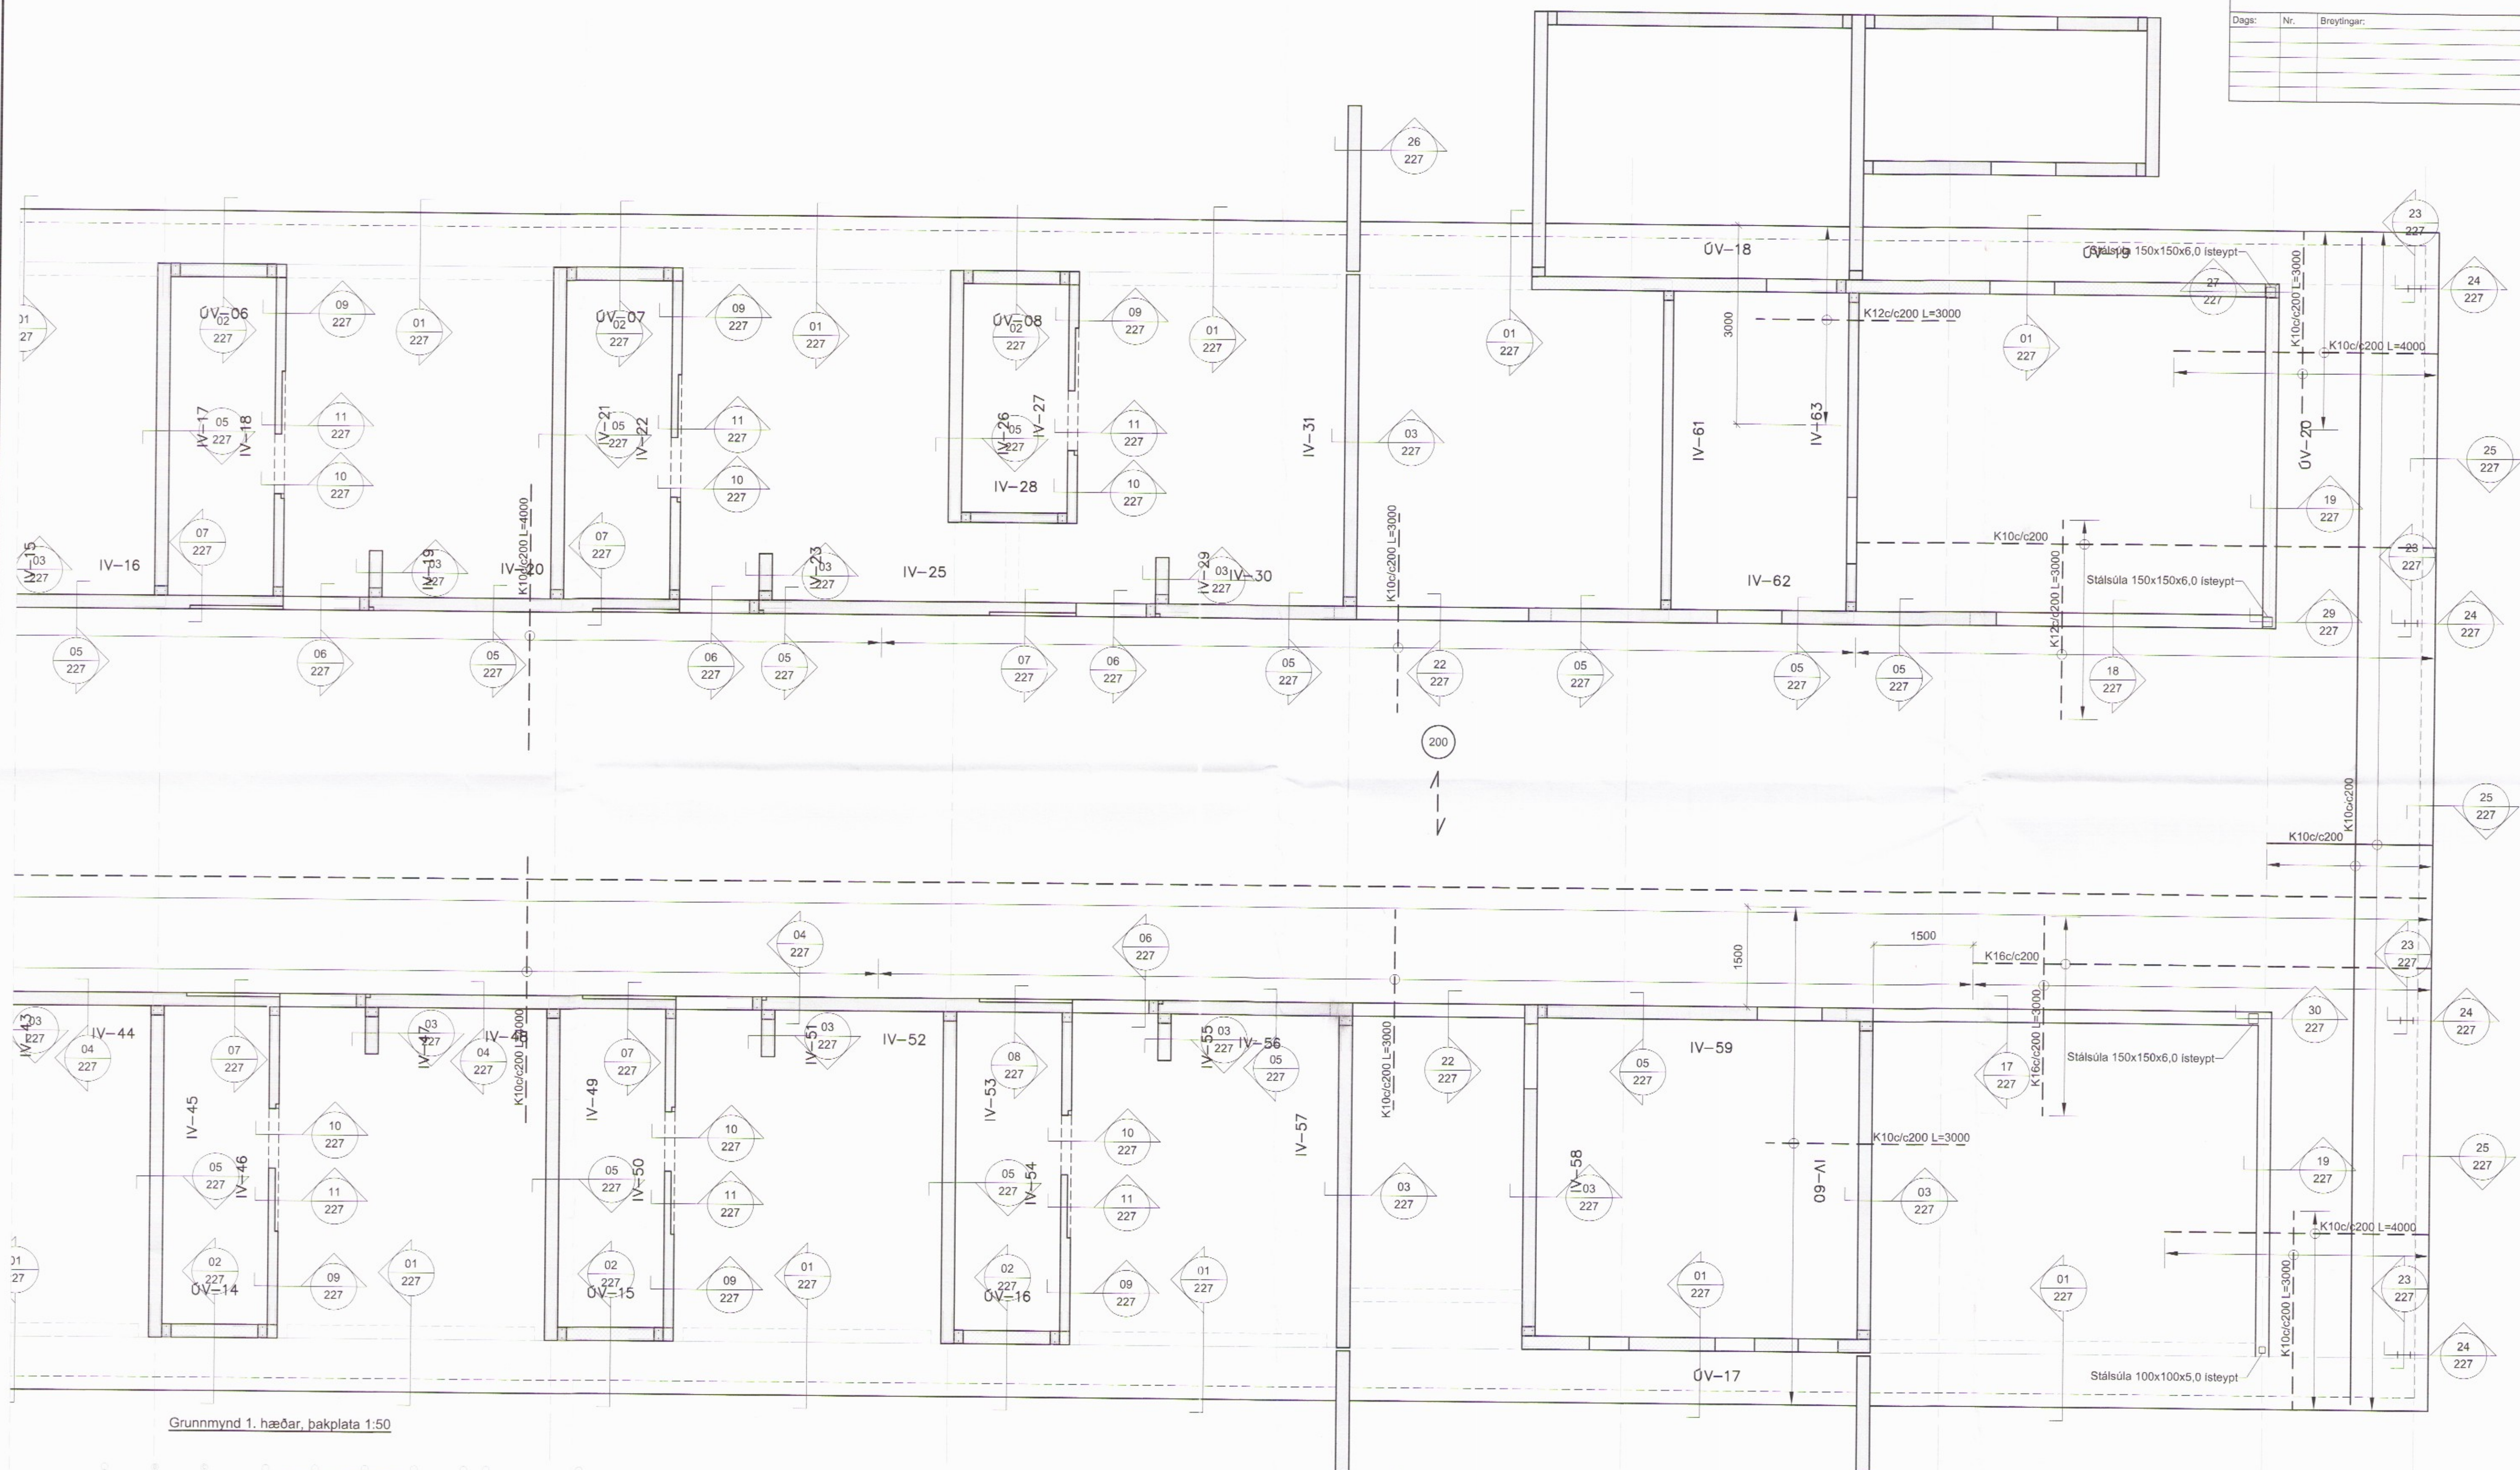

Grunnmynd 1. hæðar, þakplata 1:50




Lykilmýnd

Skýringar sjá teikn. nr. 200

VERKHOF EHF
 Fellamúli 26 • 108 Reykjavík • Sími: 517 9050 • Netfang: verkhof@verkhof.is

3093

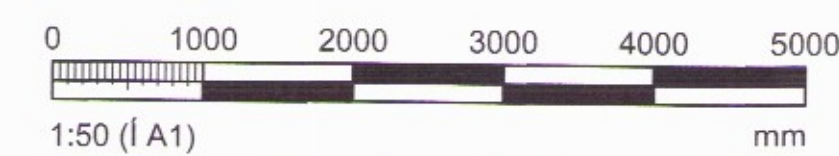

Flétt verkefni:	Hótel Hnau	Flóa	Stærð:	1000x1000	Dags:	01.10.2017
Flétt teikningar:	Burðarvirki	Plata yfir 1. hæð - Þakplata	Samþykkt:	221	Verknumur:	16-106
Flétt teiknari:	Gunnmynd		Samþykkt:	226	Málverk:	1:50
Flétt teiknari:			Samþykkt:		Flétt nr.:	226