

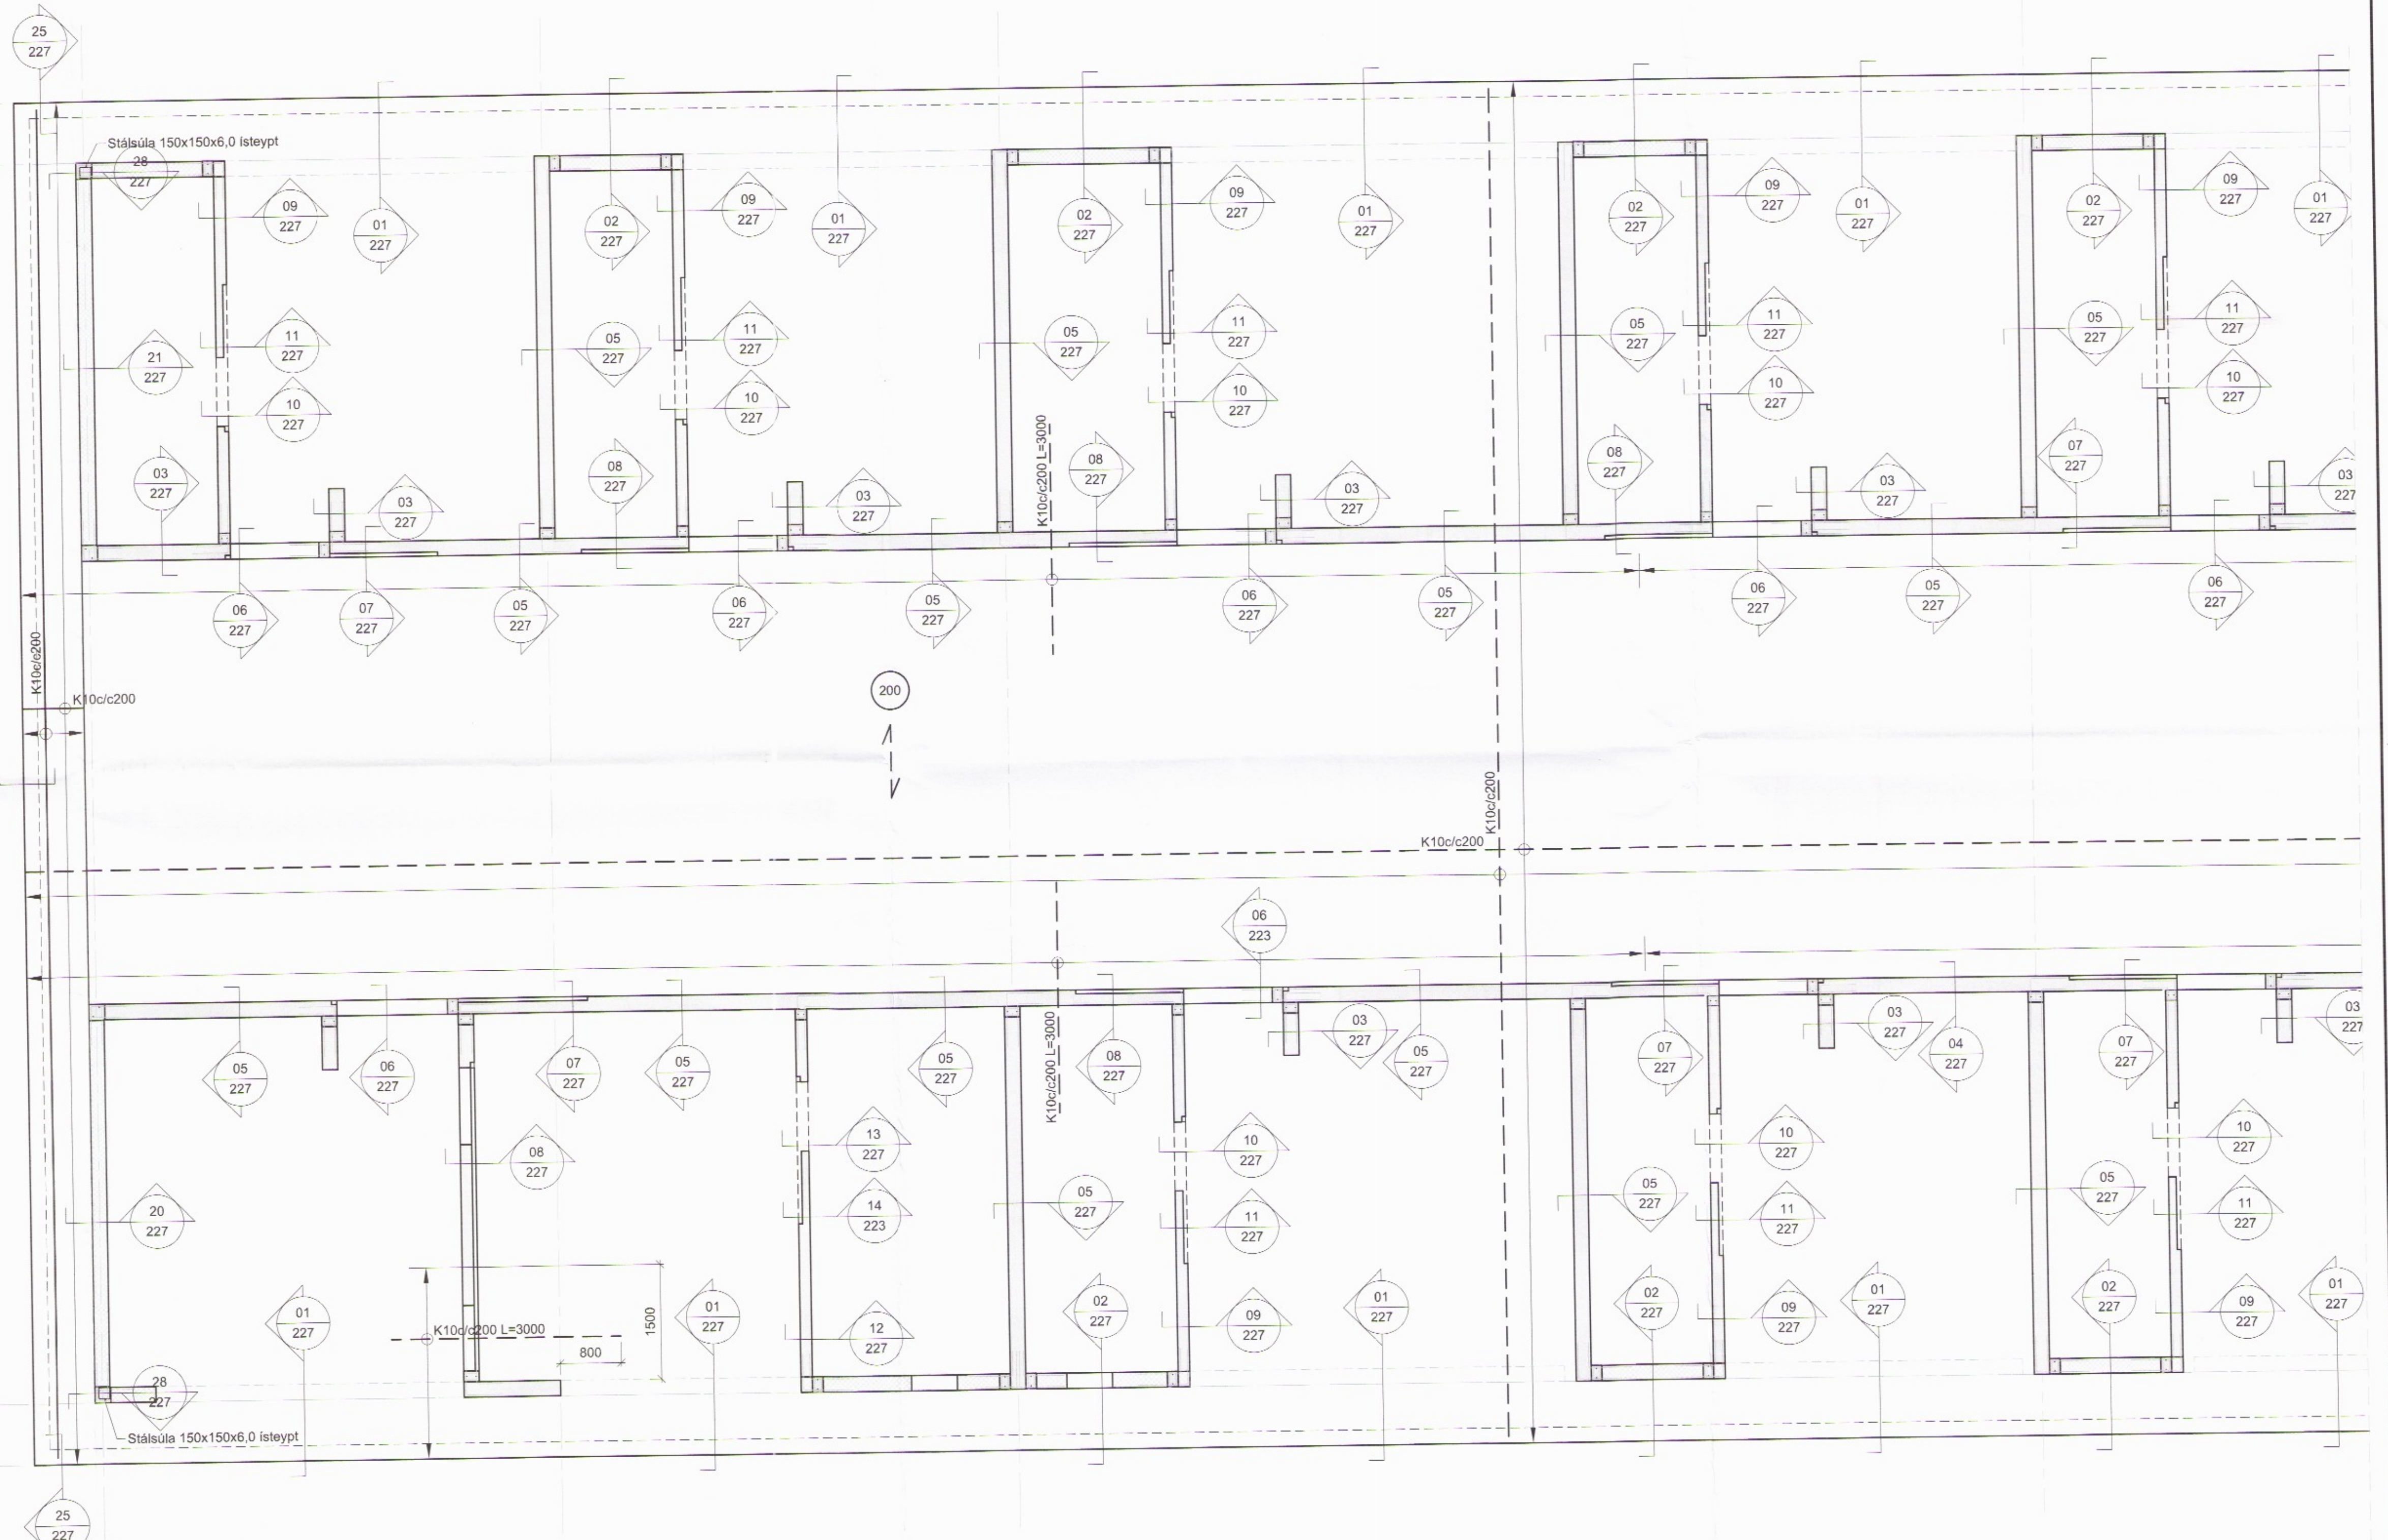


Dags:	Nr.	Breytingar:	Samb.

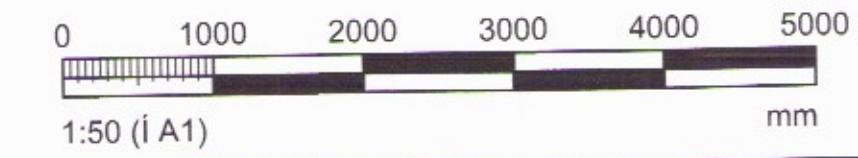

Grunnmynd 1. hæðar, þakplata 1:50

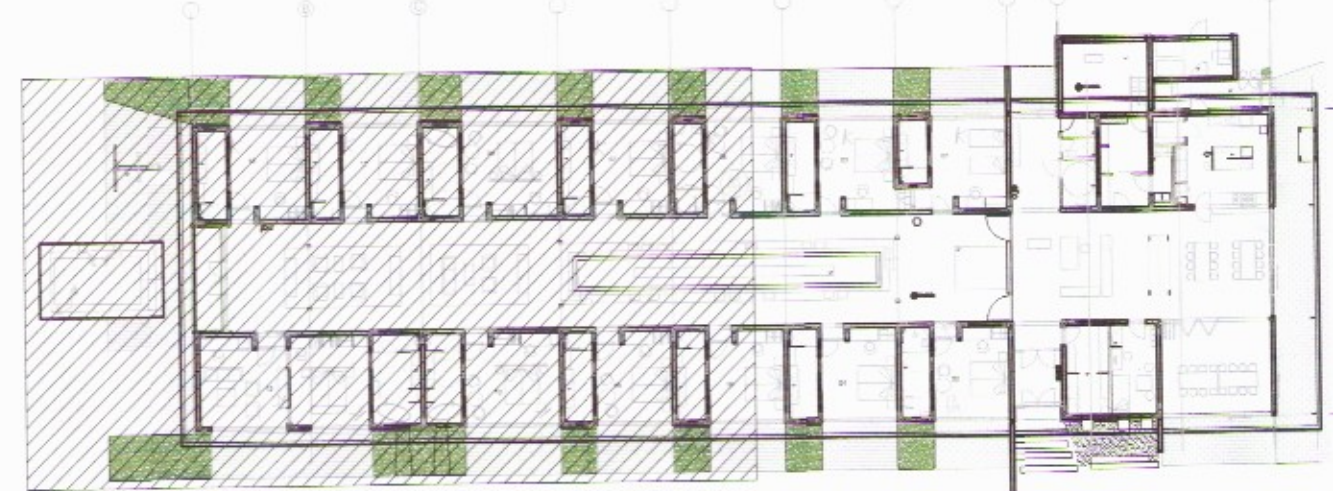

Skýringar sjá teikn. nr. 200

VERKHOF EHF
 Fellingurill 25 • 108 Reykjavík • Sími 517 9050 • Netfang: verkhof@verkhof.is

3094

Heiti verks: Hótel Hnaus Flóa		Sérúðir: Svavar M. Sigurðsson 160873419 Björgvin Ö. Sigurðsson 1104819219	Dags: 01.10.2017 Geymslunúmer: 221
Heiti teikningar: Burbarvirki Plata yfir 1. hæð - Þakplata Grunnmynd		Samþykkt: Gísli Sæmundsson	Verkefnumer: 16-106 Málakr.: 1:50 Útgáfur: 225
Stofn: BOS	Tæknifag: BOS	Málakr.: SMS	Útgáfur: 225