

Umhverfis- og loftslagsráðgjafi
 Samþykkt
 18. Okt. 2017
 Þýðingarmáttur

ungla

sefning

dagur

verk
 verklaup
 reikningameili
 tegund teikningar
 mælikvæði
 dagur

Sumarliðabær II
 Svanhöfð-Hrossarékt ehf.
 Grunmynda 1. hæð
 Aðaluppdráttur hesthúss
 1:100
 8. sept. 2017



arkitektar

3216
 andrúm
 arkitektar
 11124, 3899
 270269 5479

dkpitt
 arkitektar
 Danía Kestján PHT

ungrá
 A 02-2
 B0

Grunmynd 1. hæðar - Norðurhluti

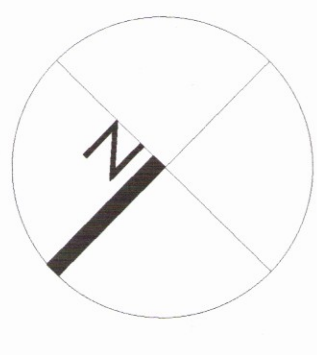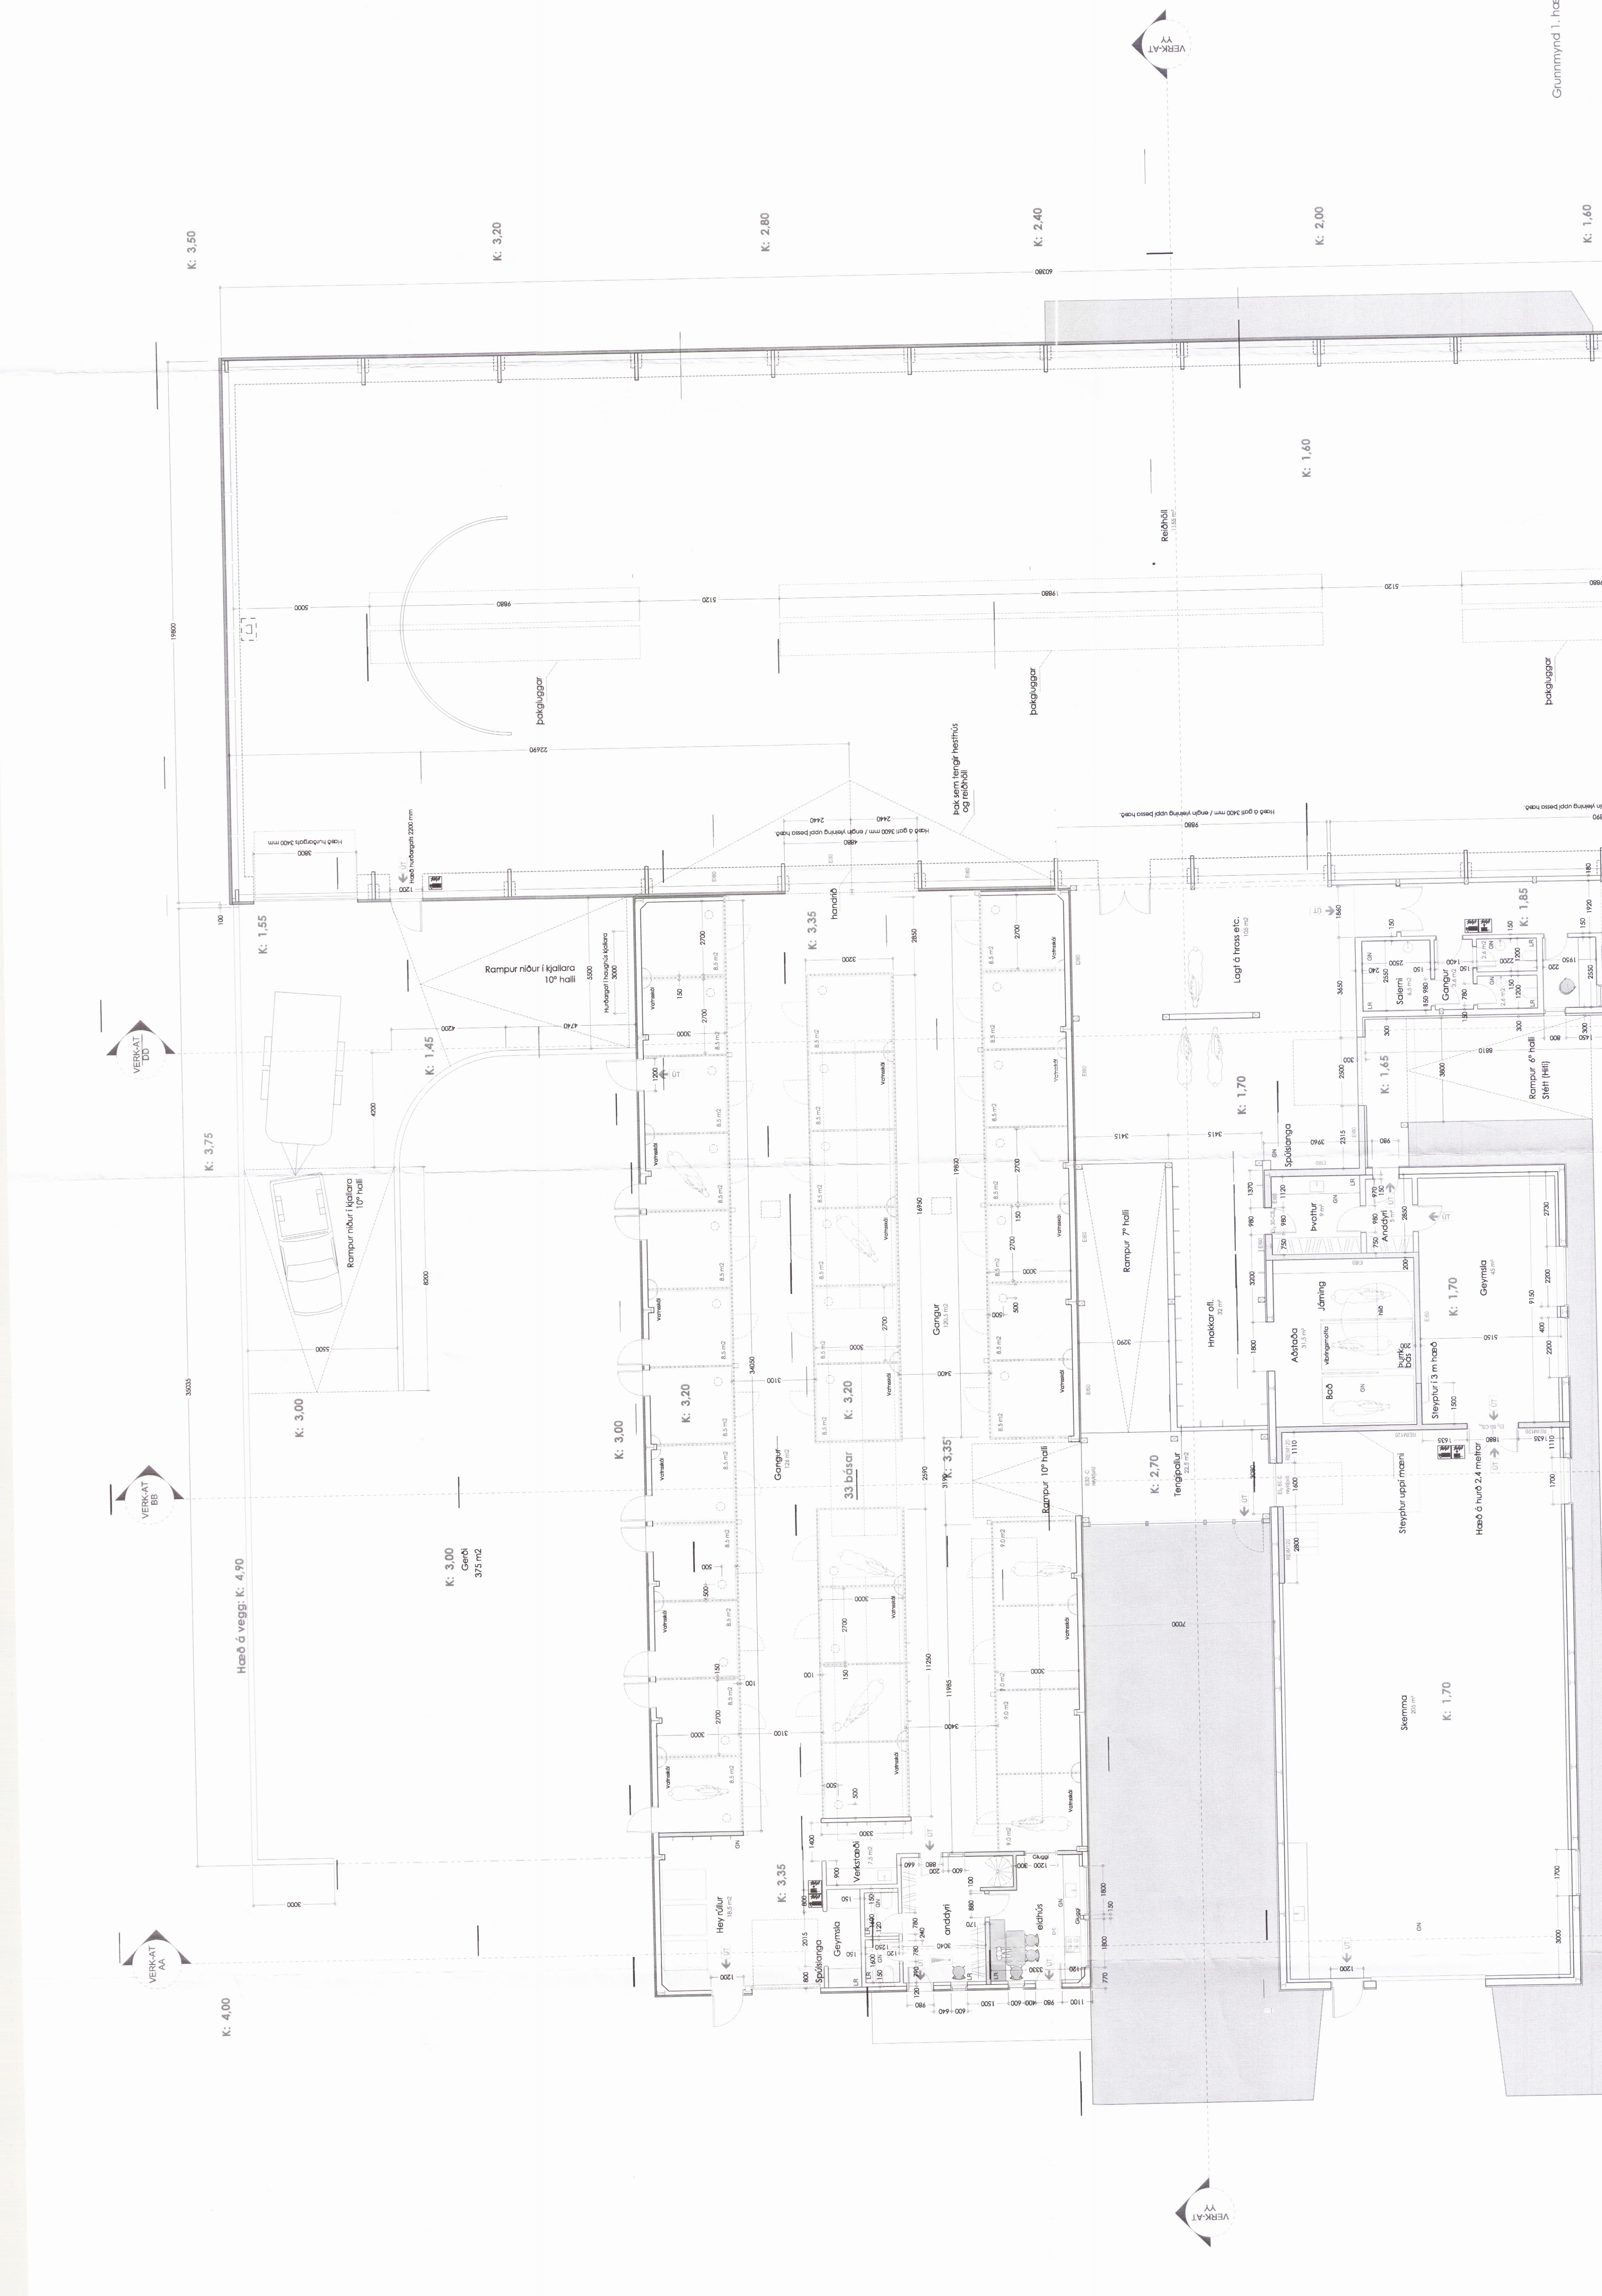

K: 3.50

K: 3.20

K: 2.80

K: 2.40

K: 2.00

K: 1.60

K: 3.75

K: 3.00

K: 3.00

K: 3.20

K: 3.20

K: 3.35

K: 2.70

K: 1.70

K: 1.45

K: 1.85

K: 4.00

K: 3.00

K: 3.35

K: 1.70