



BYGGINGARFULLTRUI
Samp. 3/8 '98
BISKUPSTUNGNÁHRE PPS

Hanna Einarsdóttir

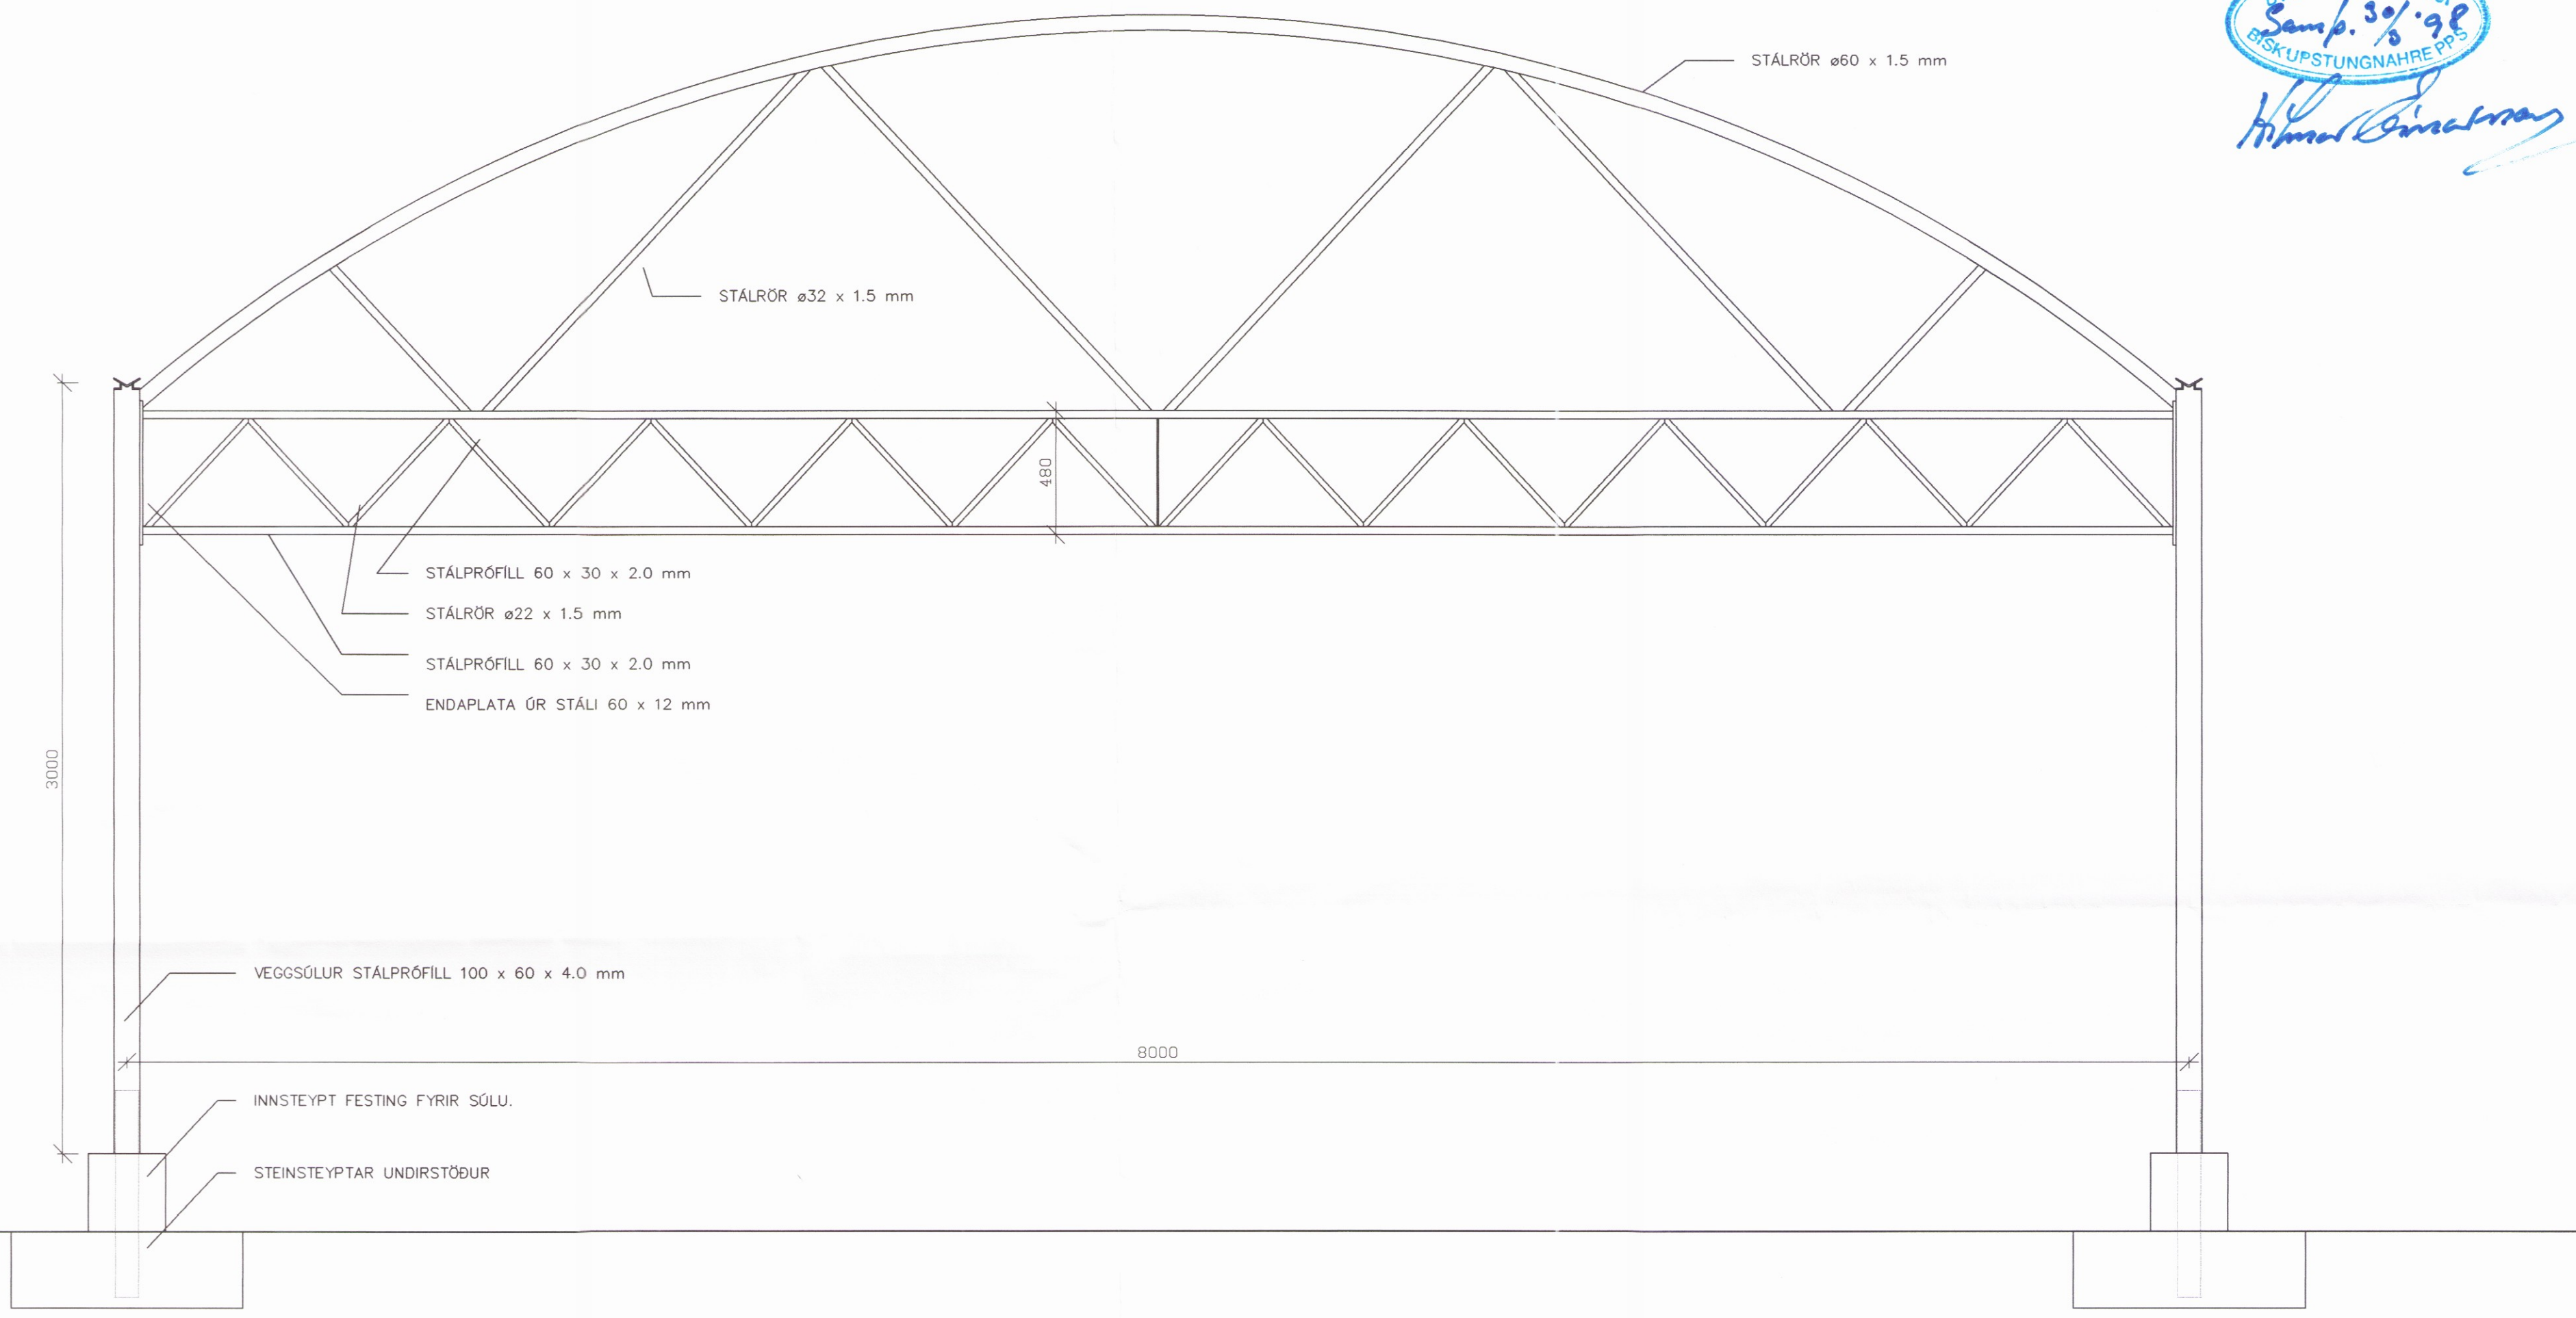

Hnitakerfi:										 VERKFRÆÐISTOFA SUÐURLANDS AUSTURVEGI 3-5, 800 SELFOSI, Sími 482 3900, FAX 482 3914	Verk: LAUGARGERÐI BISKUPSTUNGUM			
Hæðakerfi:											ROVERO GRÖÐURHÚS 3844	Mkv:		
Vörpun:										RAMMI	Mkv: 1:20			
Skráarnafn:	Tilvitnir	Br.	Dags.	Eðli breytingar	Yf.	Sp.	Sampykkt:			Hannað:	Yfirfarið:	Dags: SEPT.97	Verknr: 97133	Teikn.nr: A-04