




SUMARHÚS SIÐURÐAR GUDMUNDSSONAR
 ÁLANDI MIÐHÚSS BISKUPSTUNGNAHREPPÍ M:1:50

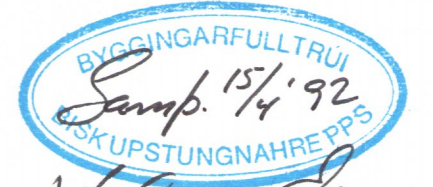


Sigurður Guðmundsson

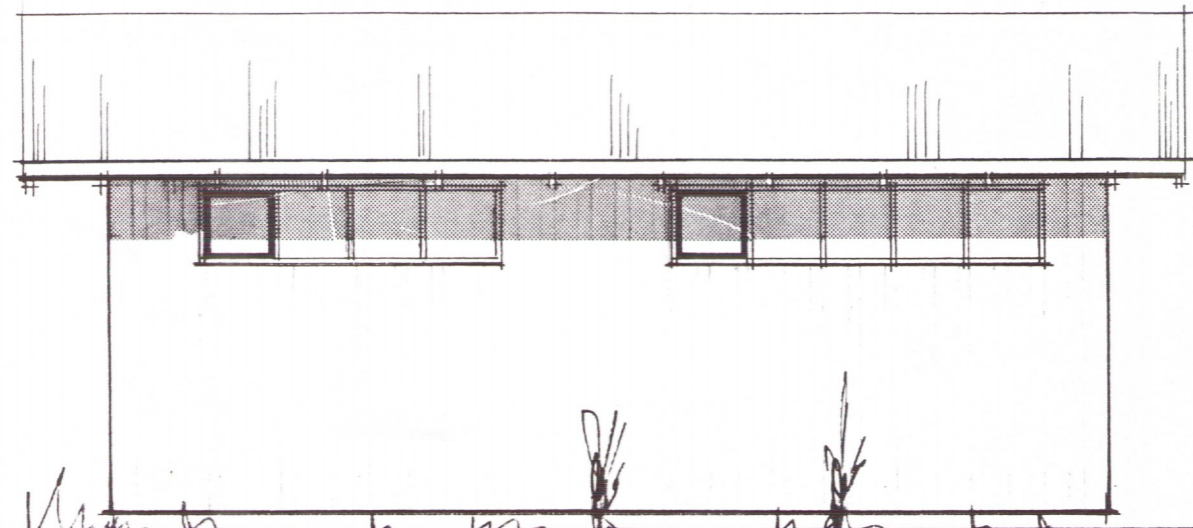


AUSTUR

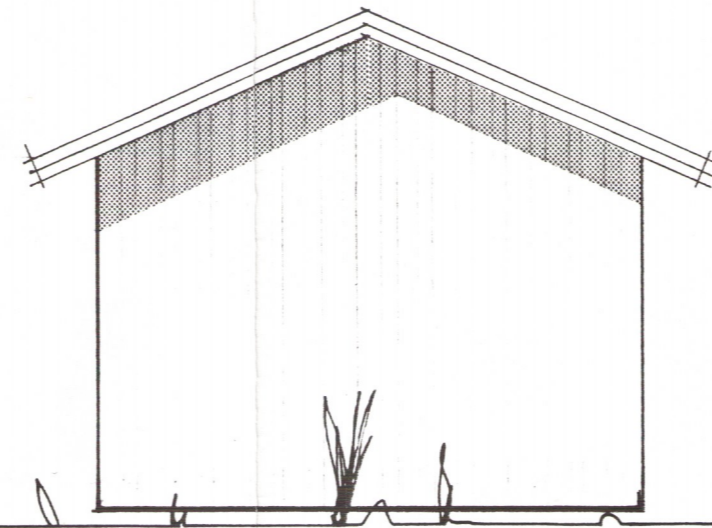


NORÐUR

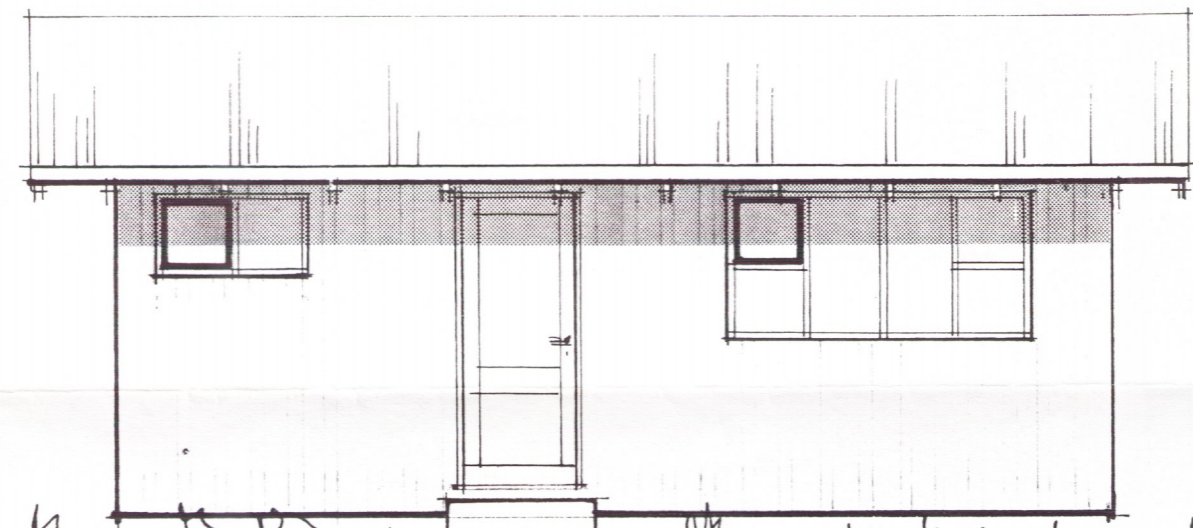


VESTUR

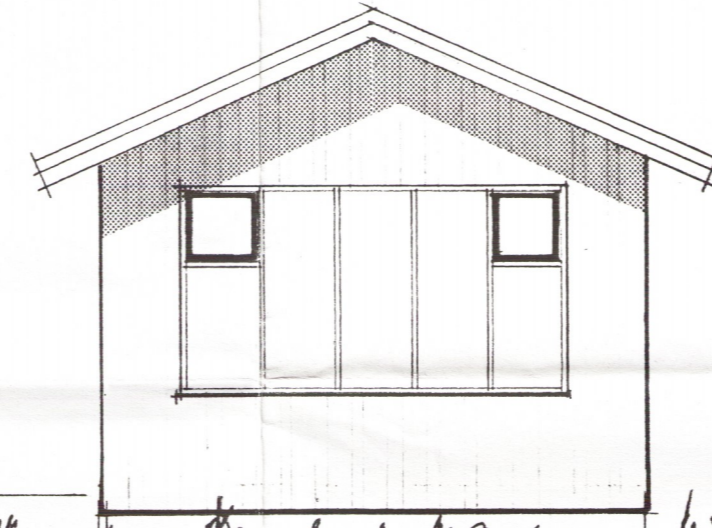

SUÐUR

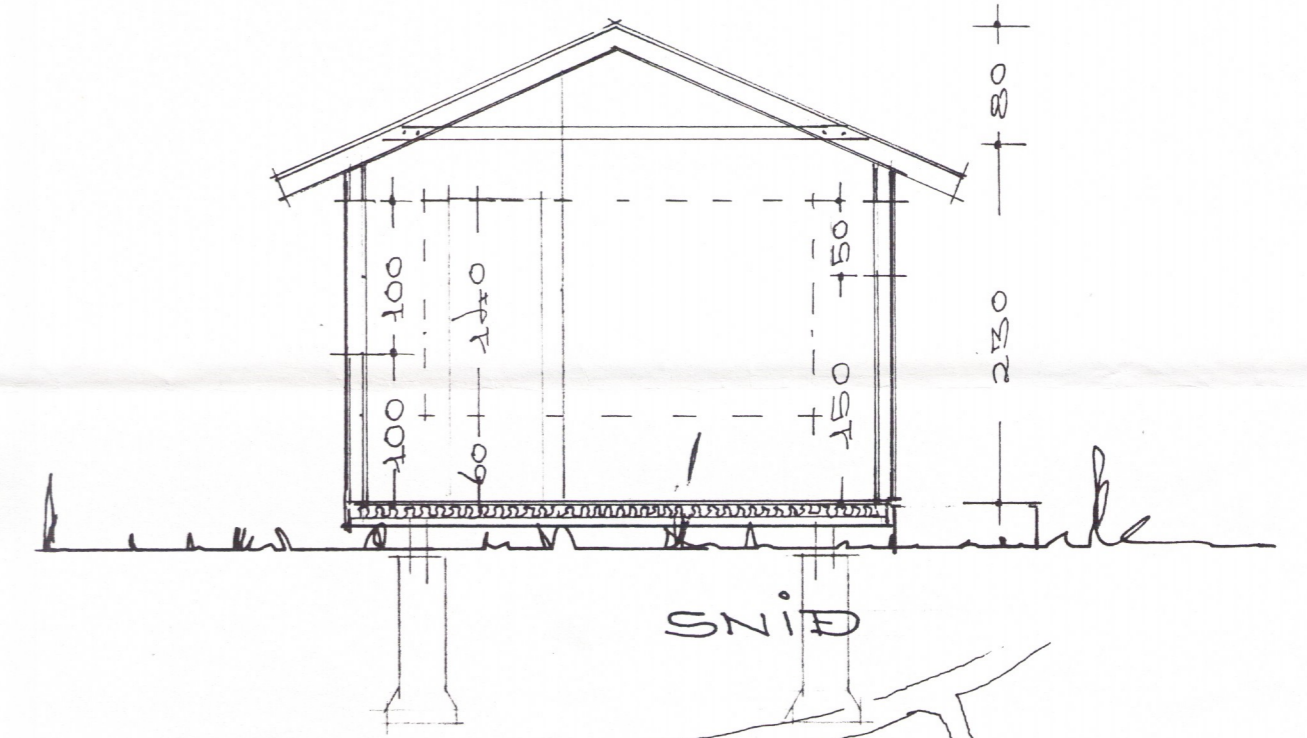


SNÍÐ

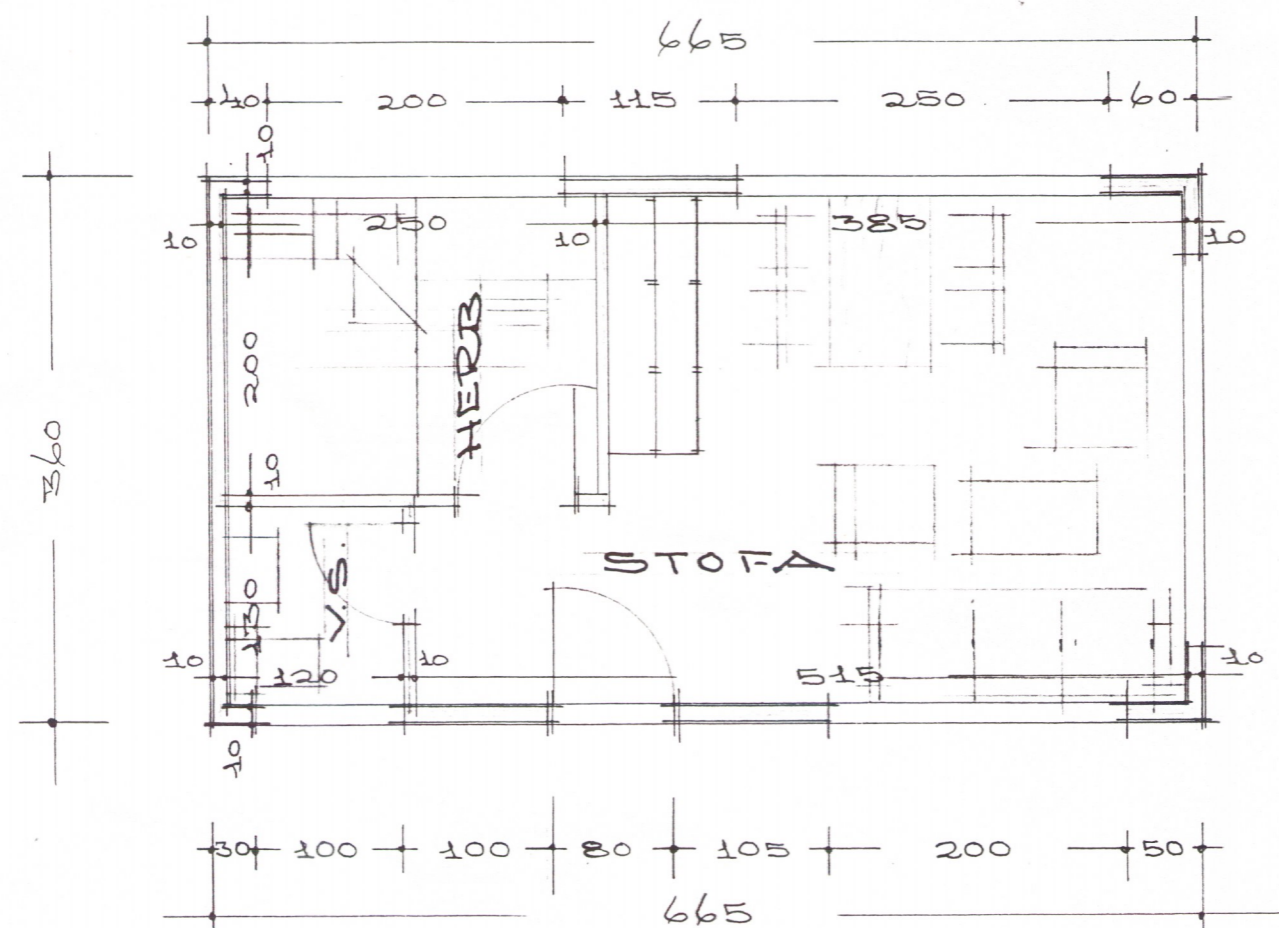

2 1/2 M² = 6 1/2 M³

GRUNNMYND

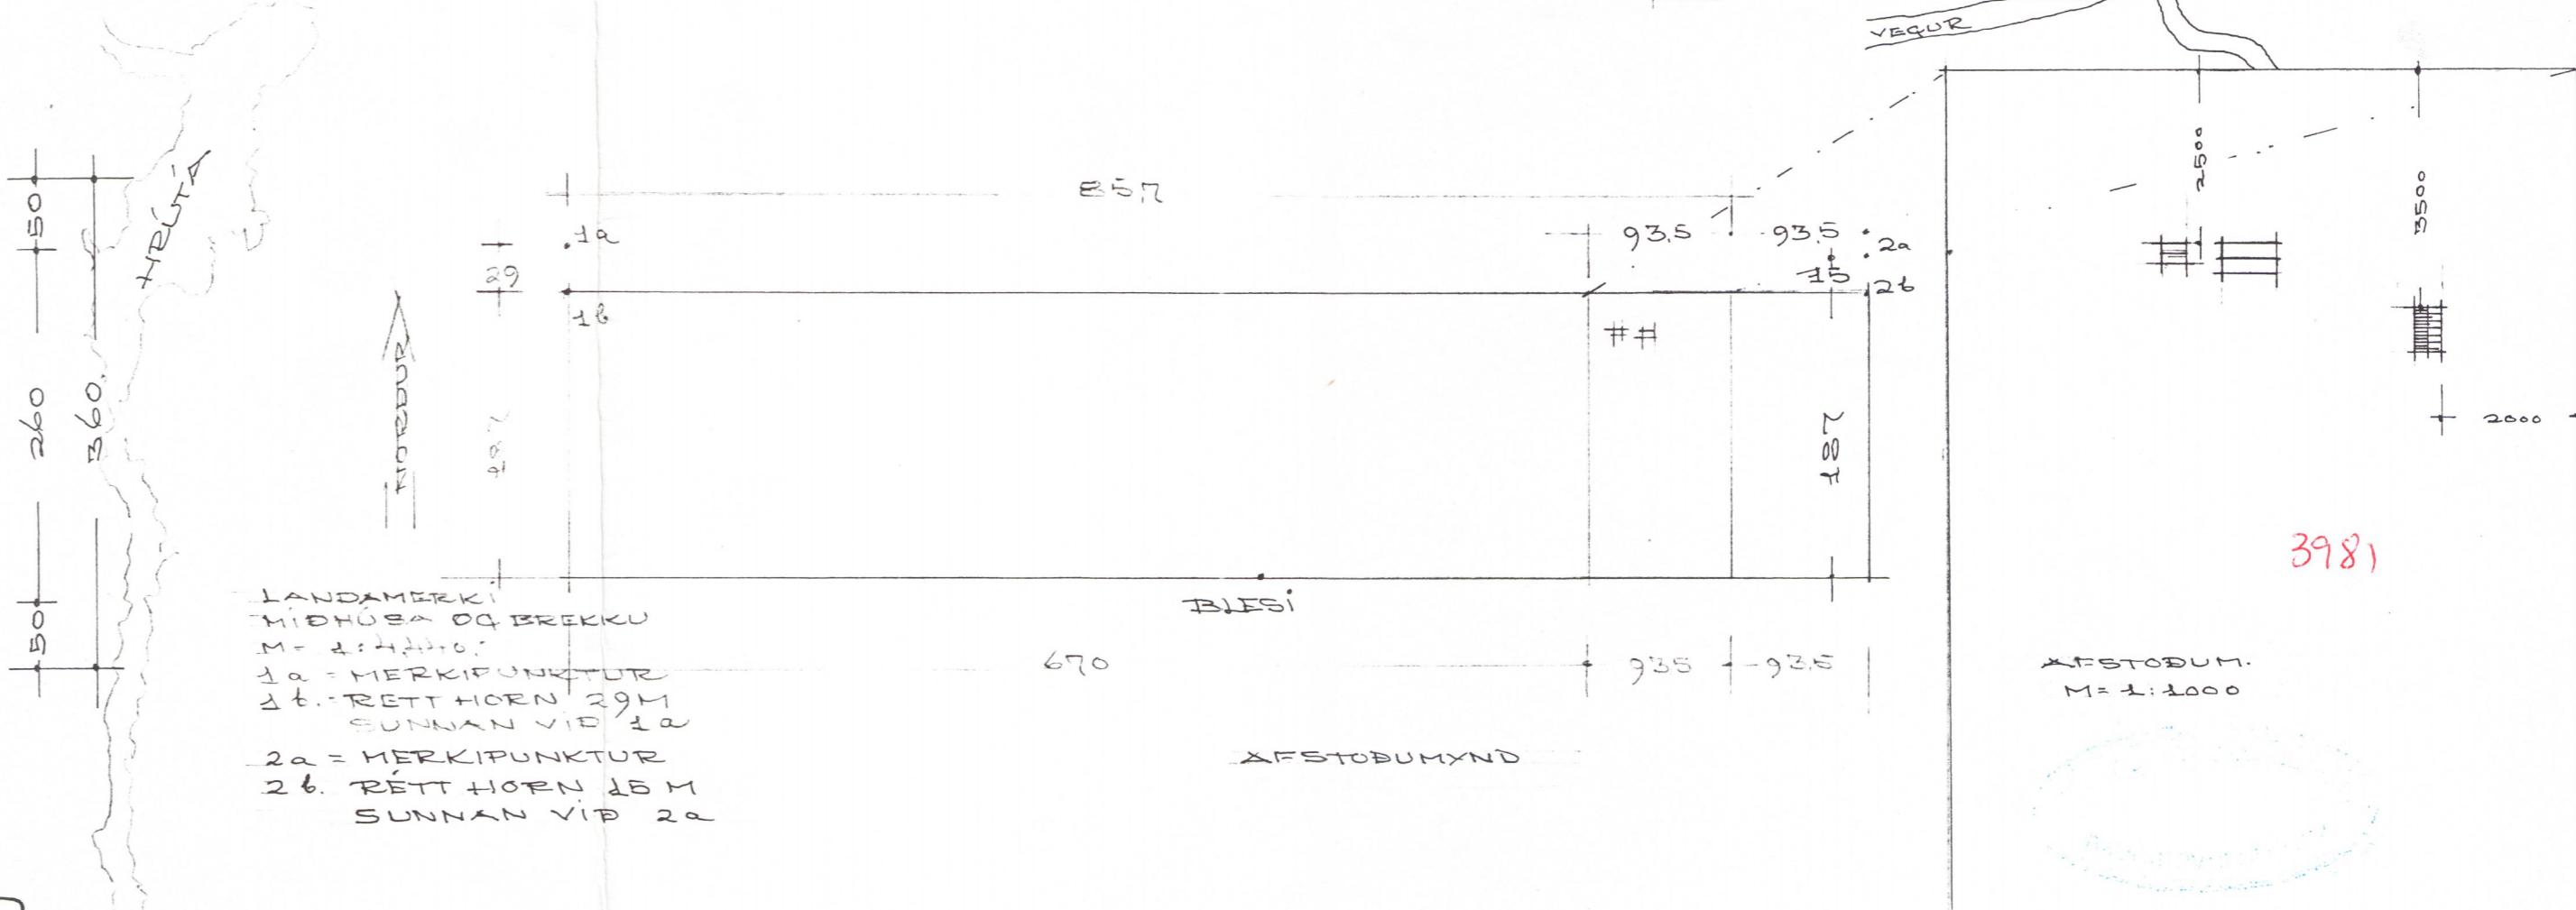

LANDAMERKI
 MIÐHÚSA OG BREKKU
 M = 1:1000
 1a = MERKIPUNKTUR
 1b = RÉTT HORN 29M
 SUNNAN VÍÐ 1a
 2a = MERKIPUNKTUR
 2b = RÉTT HORN 18M
 SUNNAN VÍÐ 2a

AFSTODUM.
 M:1:100

REYKJAVÍK 1. MARS 1992
Sigurður Guðmundsson