


Samb. 27.07.2004

BYGGINGARFULLTRÚI

GRÍMSNES OG GRAFNINGSREPPS

Hilmar Lárusson

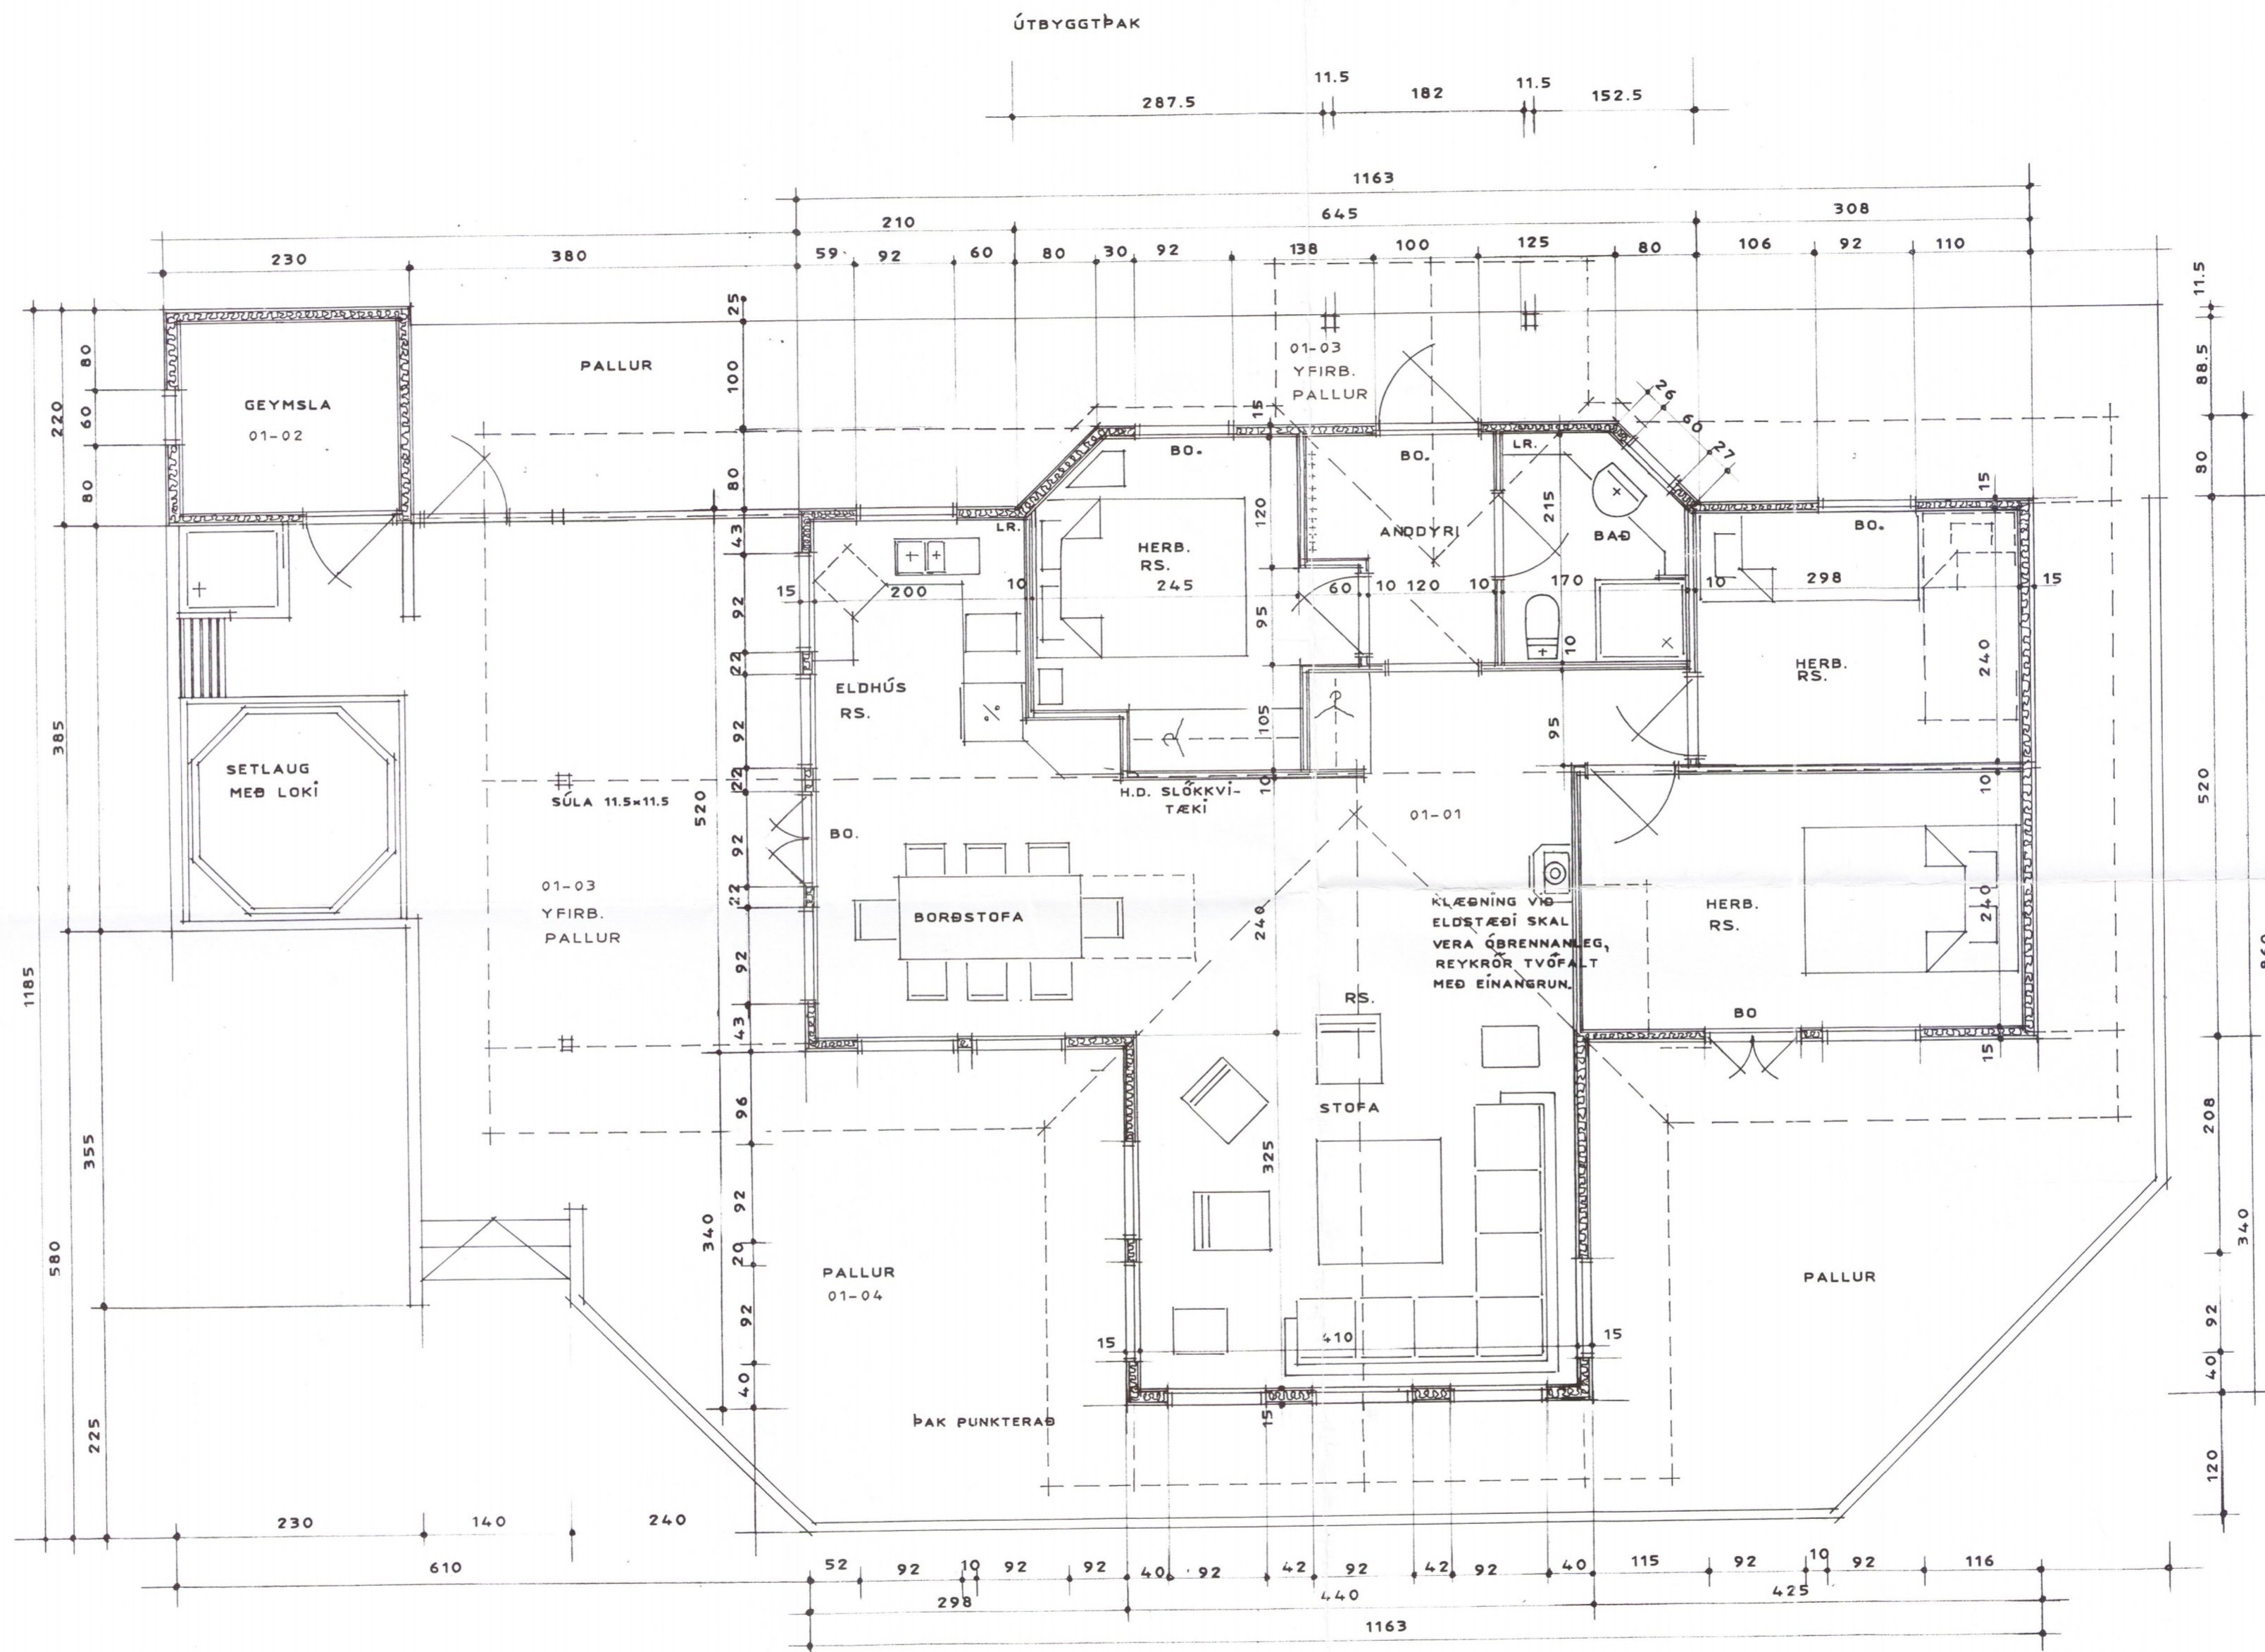

LAND NR:	195061
STÆÐIR :	
HÚS	80,6 M ²
GEYMSLA	5,1 M ²
PALLUR	92,0 M ²

Verkefni:	ÁSABRAUT 19, GRÍMSNESÍ	Teikn.		Teikni. nr.	
	GRUNNMYND 1 : 50	Dags.	JÚLÍ 2003		102/5
		e-mail:	robert@arkoteiknistofa.is		

ARKO TEIKNISTOFA Langholtiavegi 109-104 Rvk. Sími: 588-2500 · GSM: 894-6565 · Fax: 588-2501
 Jón Róbert Karlsson · KT: 020141-3449 *júlí 03 f. Lárusson*

Br.