



Dags:	Nr.	Breytingar:	Samb.

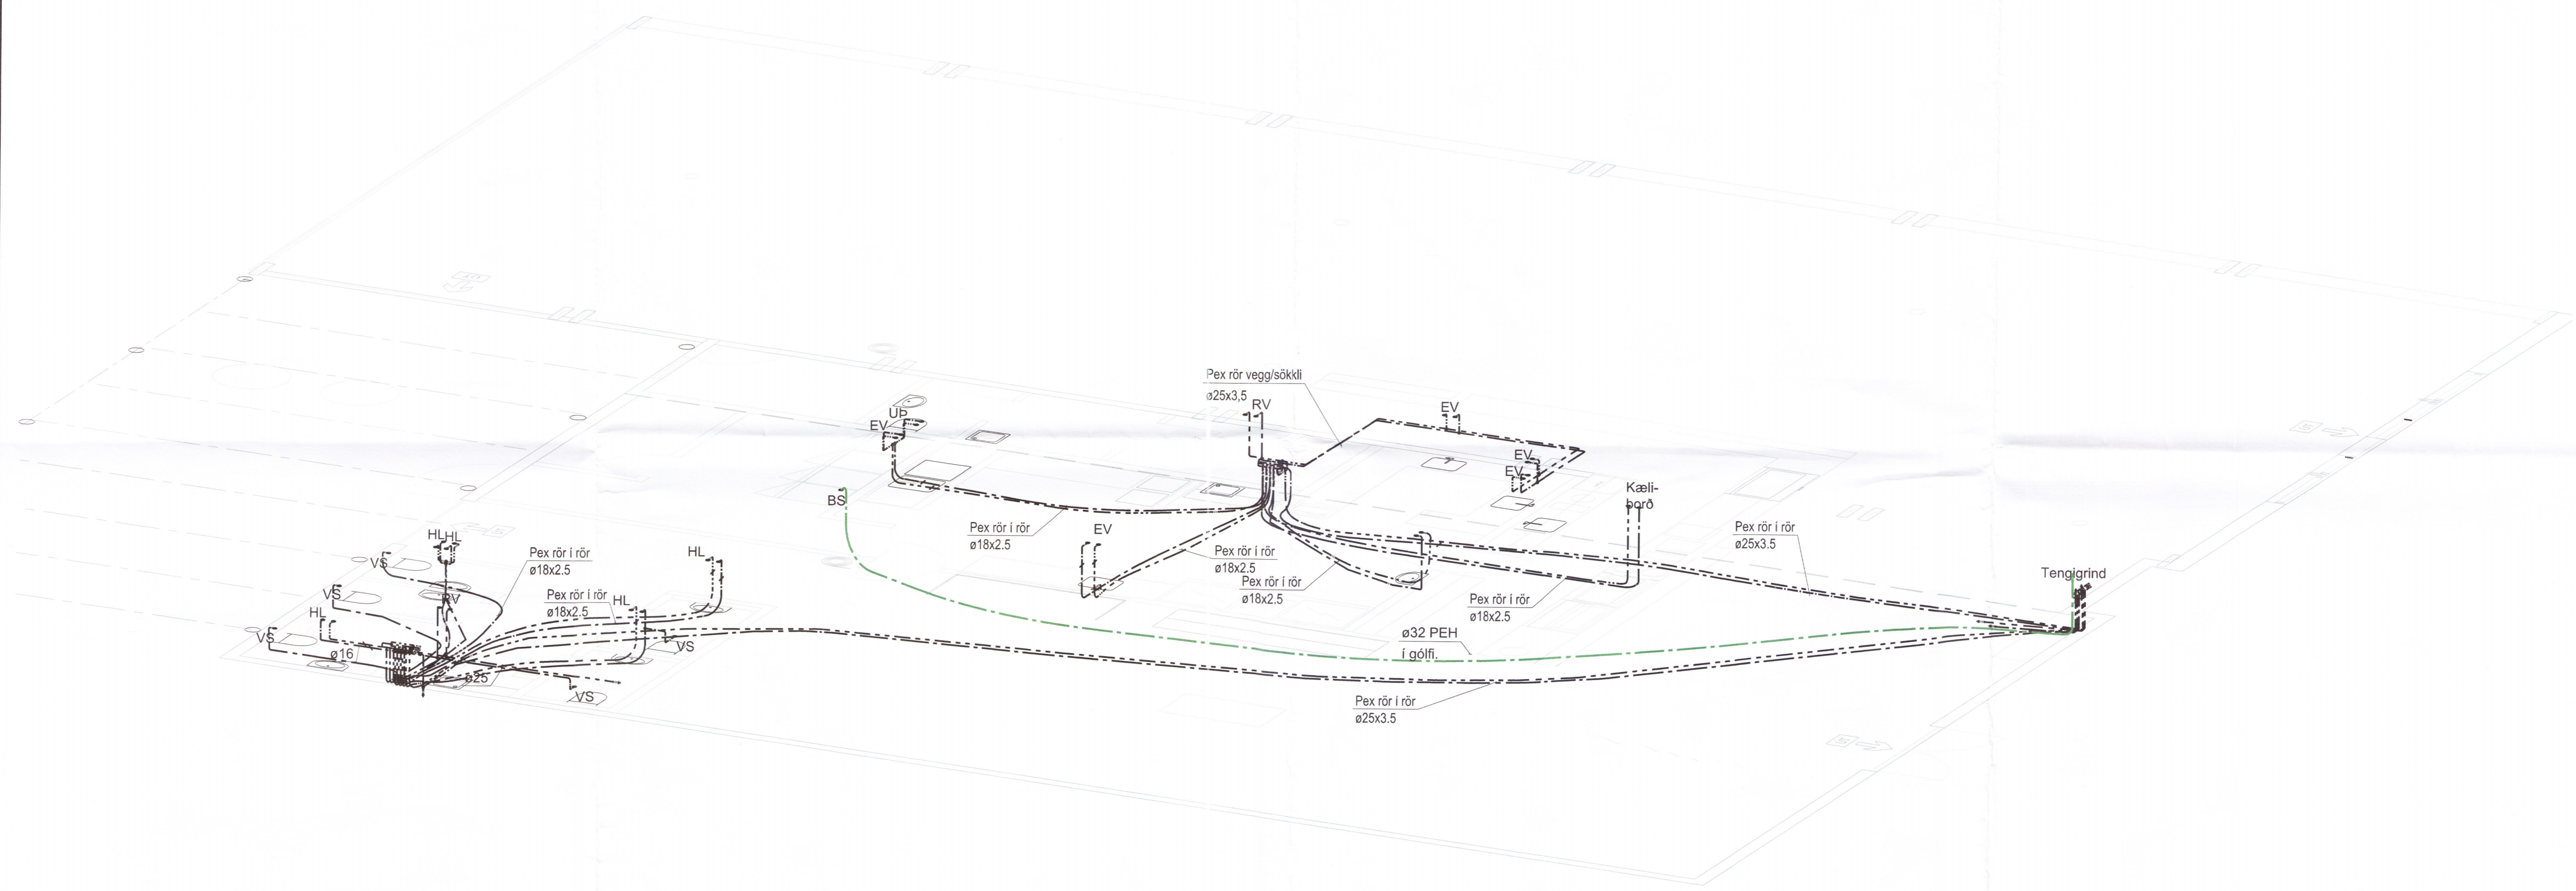

Rúmmynd - Neysluvatnslagnir
 Mkv. 1:50

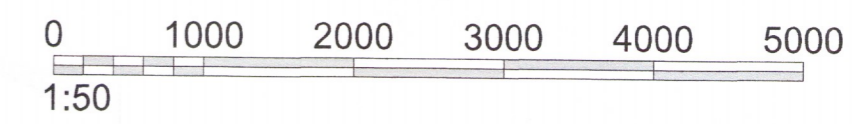

Fellsmúli 26 • 108 Reykjavík • Sími: 517 9050 • Netfang: verkhof@verkhof.is		4083	
Sólheimar - Langastétt 4 Grimsnesi		Stjóri: Svavar M. Sigurjónsson 18087-3419 11041-0279	Dagur: 01.02.2018
Heiti teikningar: Neysluvatnslagnir Rúmmynd		Samþykkt: Adalfróni ADALFRÓN GUÐMUNDSSON	Verður: 18-07
Netfang: SMS:JHS	Netfang: JHS	Netfang: BÓS	Skjalnúmer: c.a. 1:50
Samþykkt:		Samþykkt:	Skjalnúmer: 421

P:\Verk_2018\18-07_Sólheimar_Matsalur\03_Teikningar\1-Heiti\411_Sólheimar_Langastétt_04.dwg