

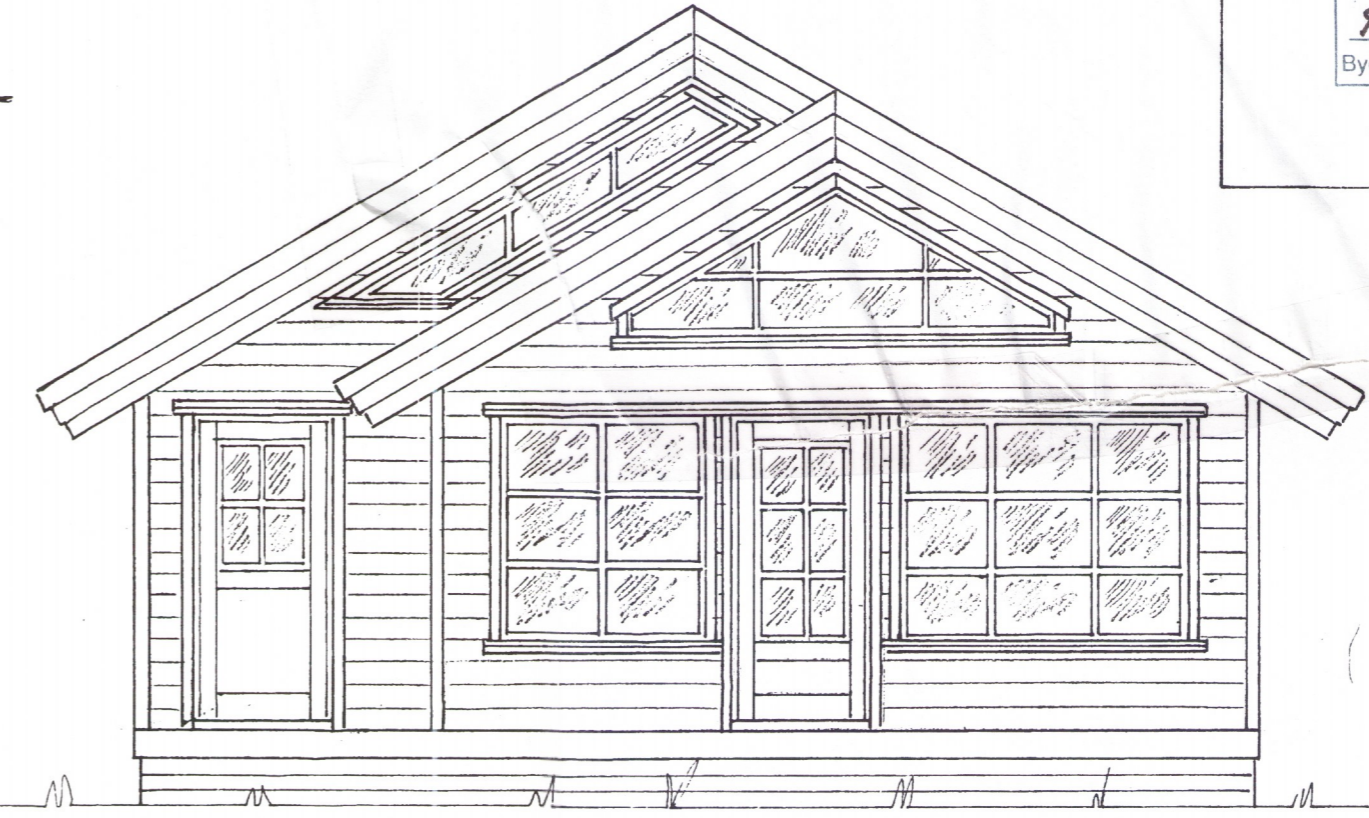


Samþykkt
08. AUG. 2007
Hórald Ómarsson
Byggingarfulltrúi uppsveita Ámessýslu

Björgunarop

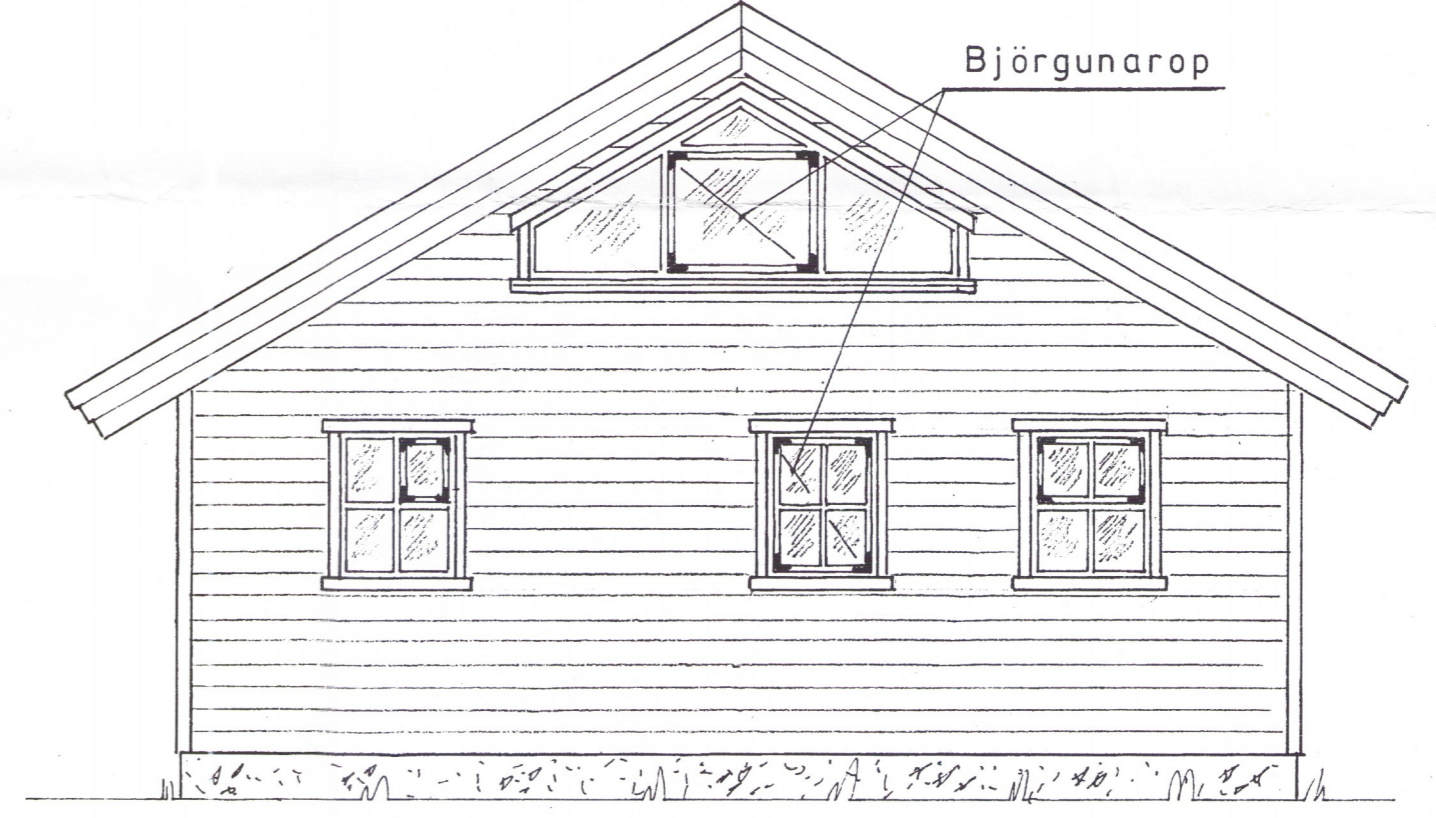

Björgunarop

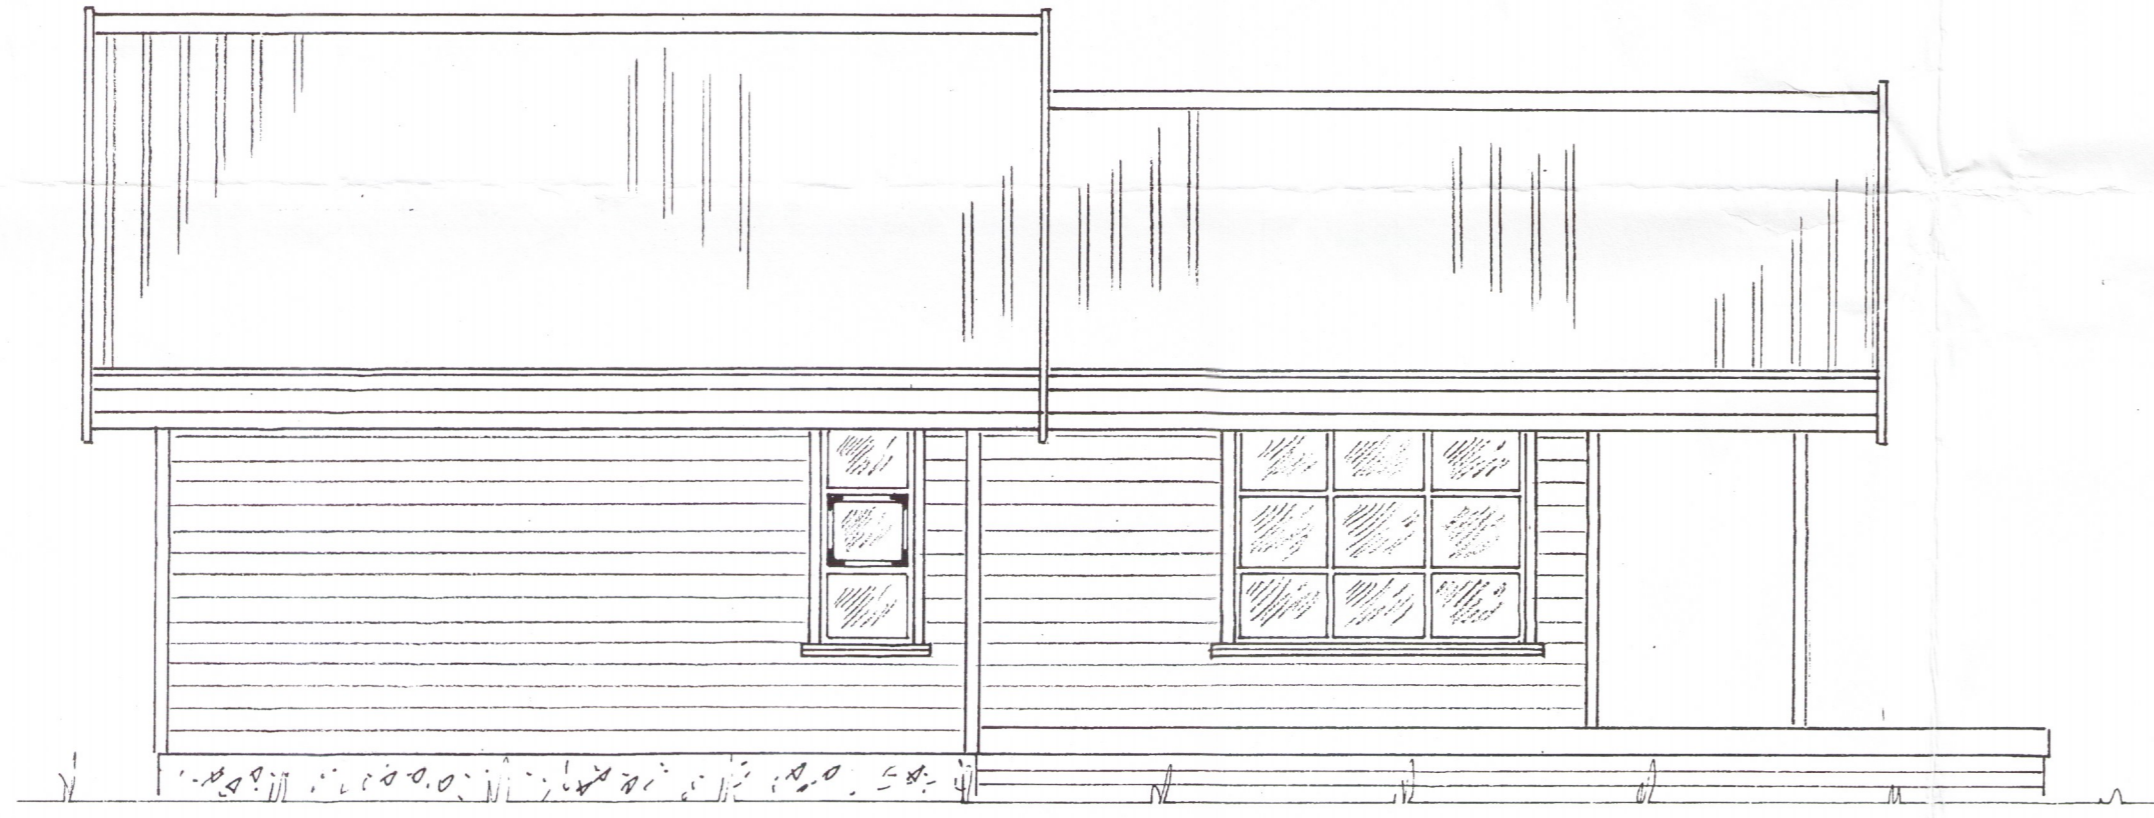

Mkv = 1:50	Sumarhús í landi Minna-Mosfells, 8719-Grímsness og Grafningshreppi, Árn. Lóð nr. 26 Undirhlíð, stærð 8400 m ²	TEIKNIVANGUR
Dags. júlí '07	Eigandi Ragnar Gíslason kt. 170356-3069	
Nr. 57-100-1	ÚTLIT	Hús nr. 57-100

4274

Arntinn Magnússon