



Umhverfis- og tæknisvið Uppsveita
Samþykkt
 31. jan. 2018
Þinnvalla
 Byggingarfulltrúi

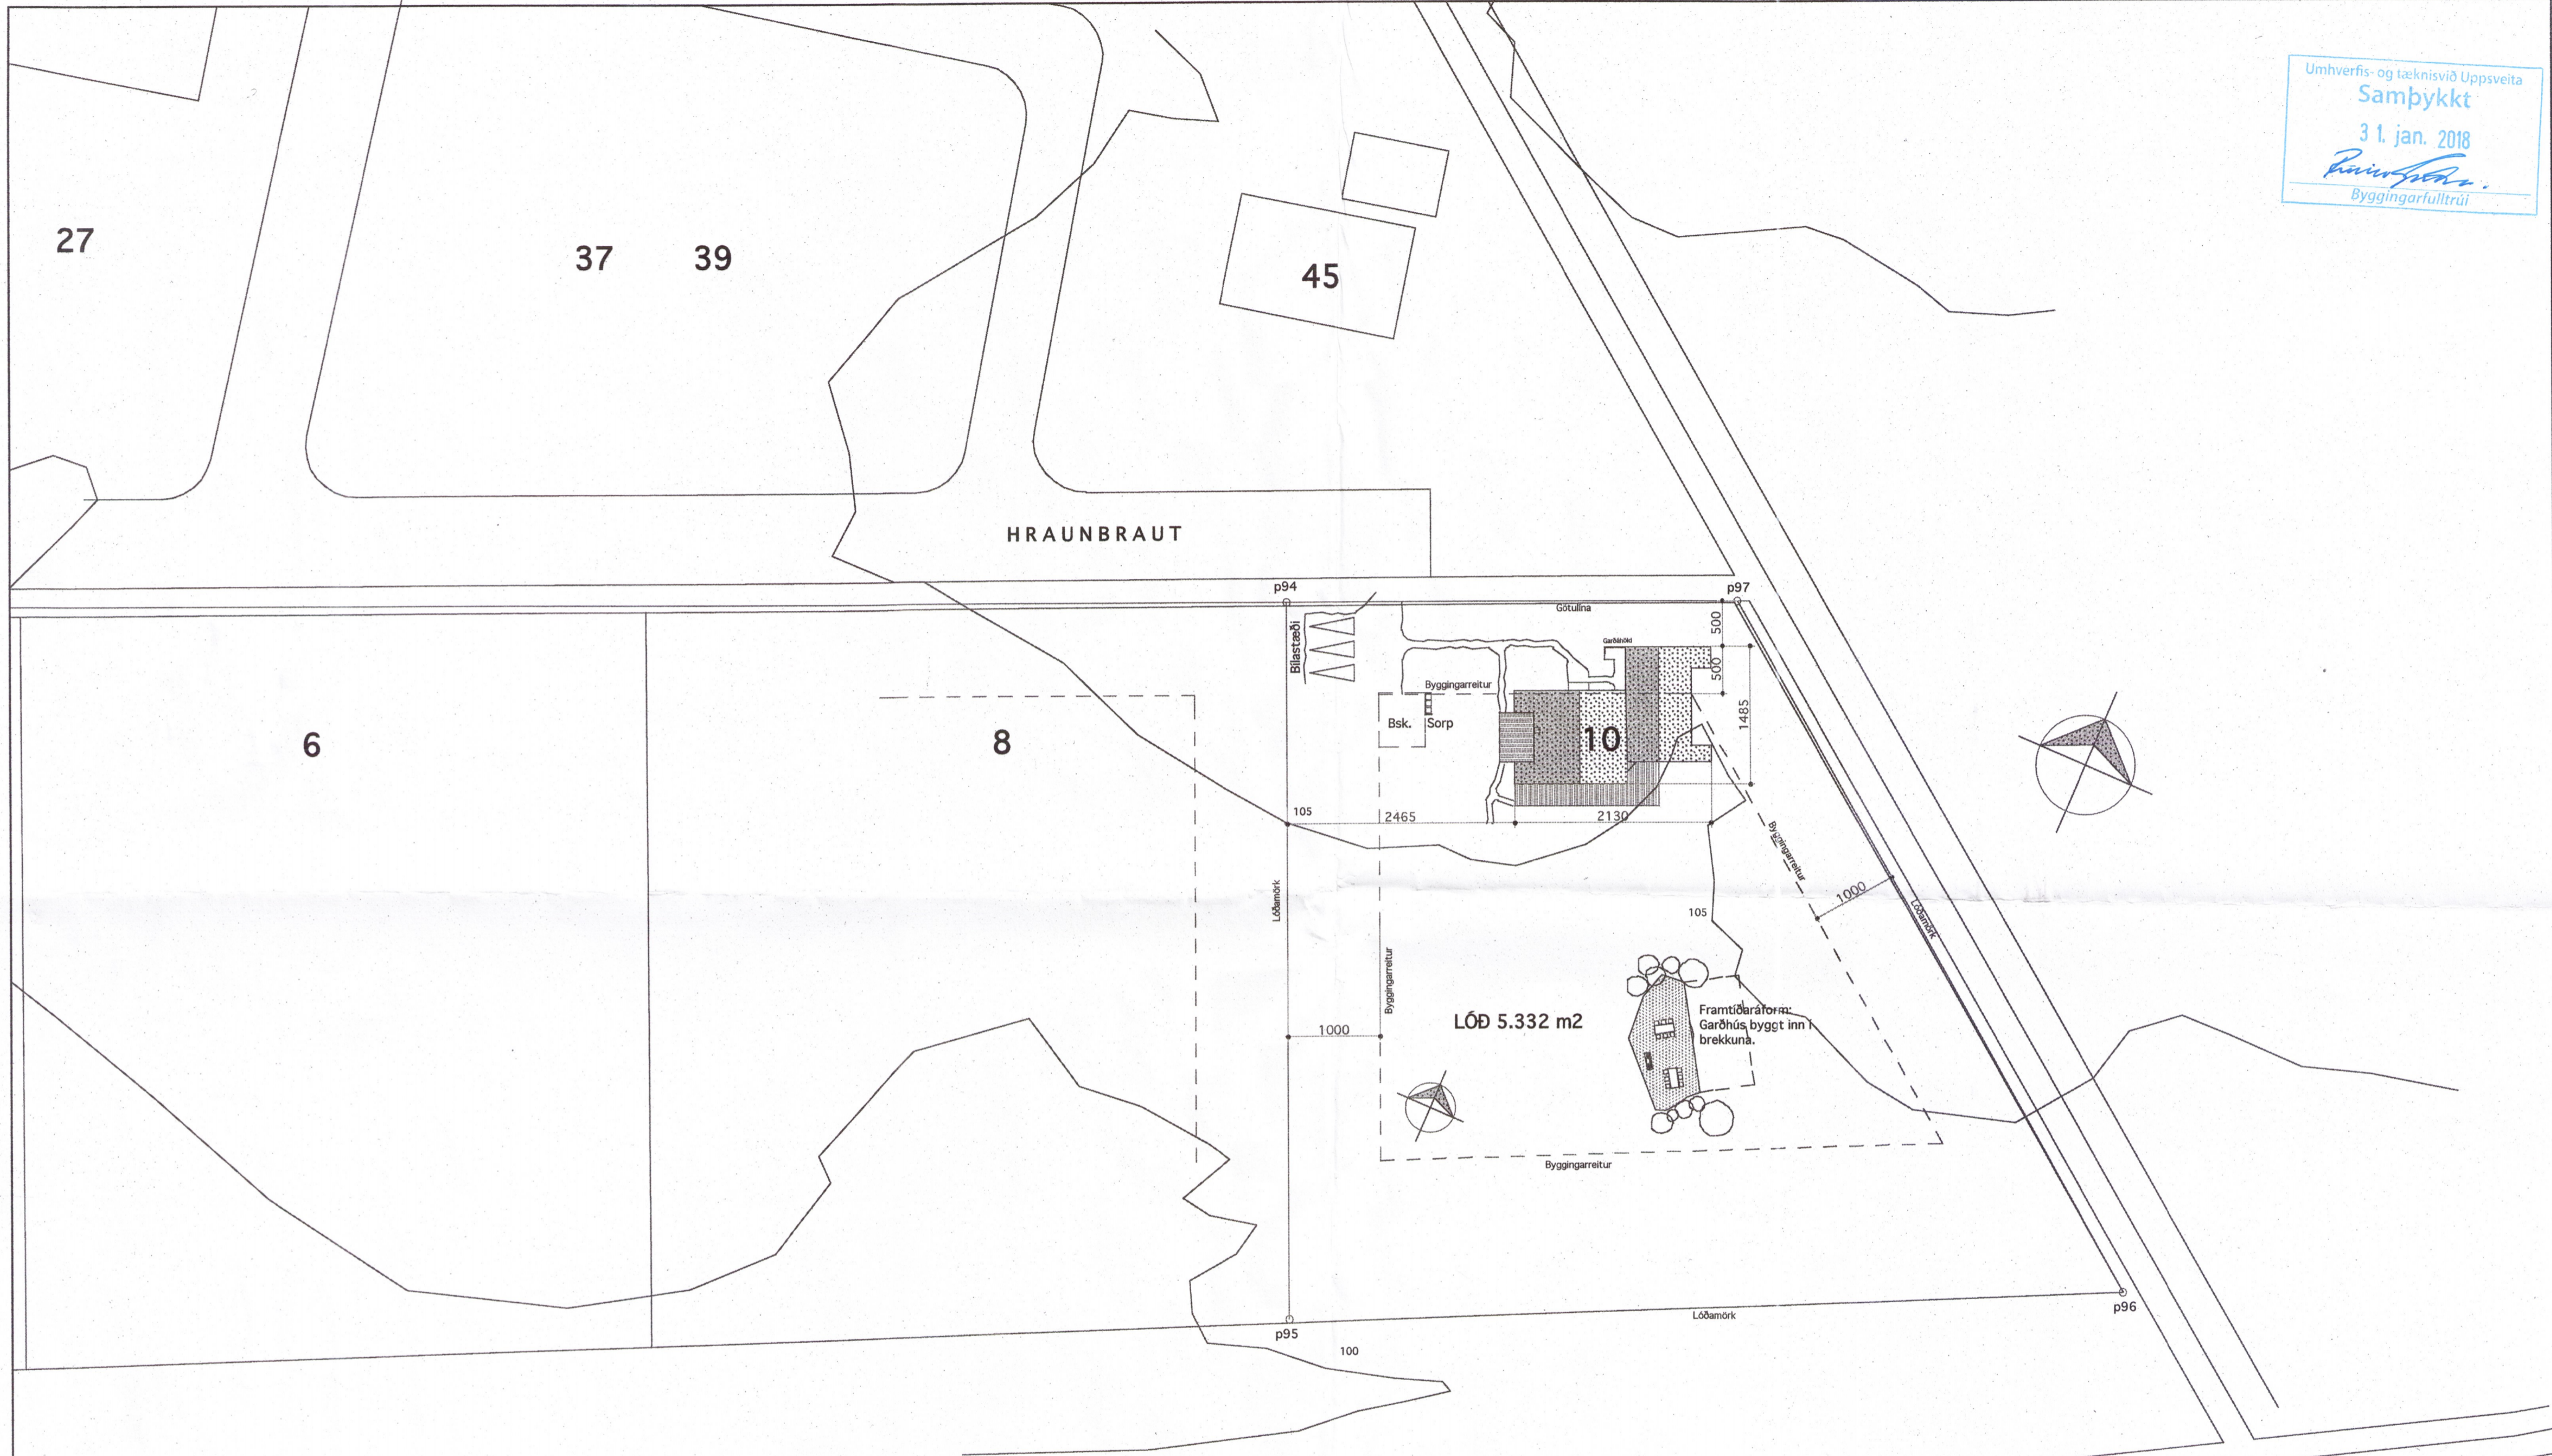

HRAUNBRAUT

8

LÓÐ 5.332 m²

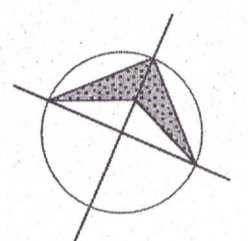

BISKUPSTUNGNABRAUT

VINNUSTOFA



VESTURVÖR 9

KÓPAVOGI SÍMI (354) 554 0115 FAX (354) 564 1151 vífillark@simnet.is

VÍFILL MAGNÚSSON ARK. 171238-4639 HALLA HANNESDÓTTIR TT. 220851-7889

HEITI Hraunbraut 10, Borg Grímsnesi
 EIGN Guðmundur Finnbogason
 TEIKN Afstöðumynd
 Mkv. 1 : 500

DAGS. 15.07.2017
 TEIKN. VM
 SAMP.
 BREYTT.

4304

01

Þinnvalla