


Dag:	Nr.	Breytingar:	Samb.

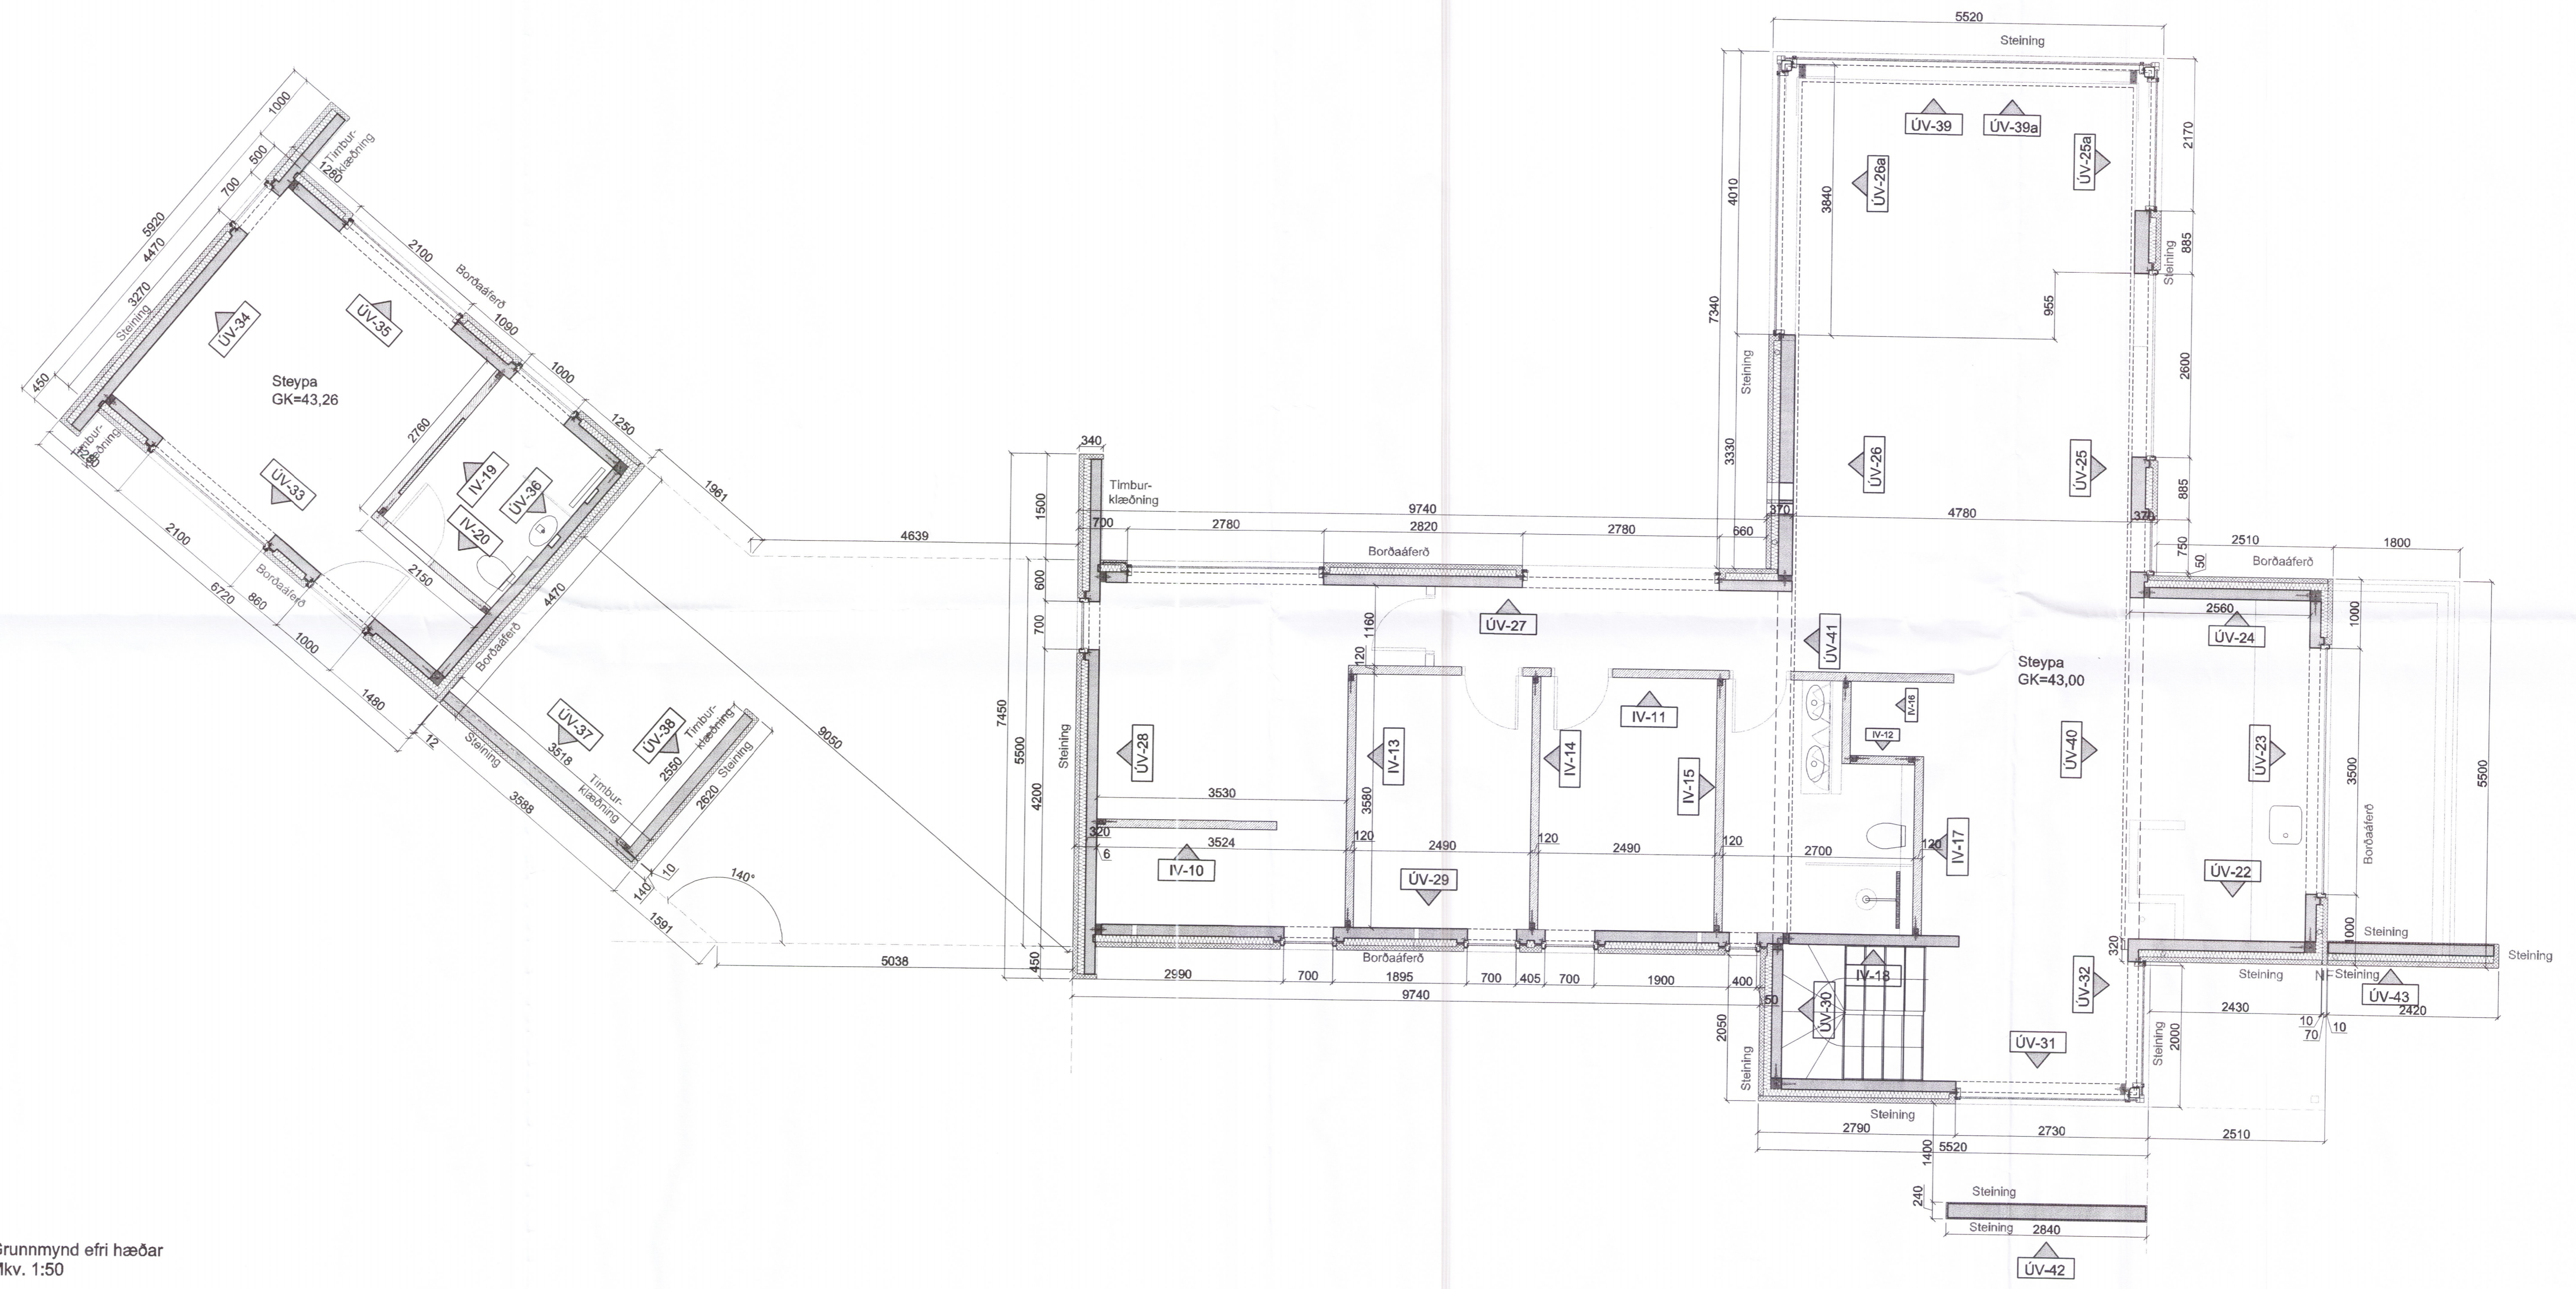


Grunnmynd efri hæðar  
 Mkv. 1:50

Skýringar sjá teikn. nr. 200



Felldalur 26 • 108 Reykjavík • Sími 517 9050 • Netfang: verkhof@verkhof.is

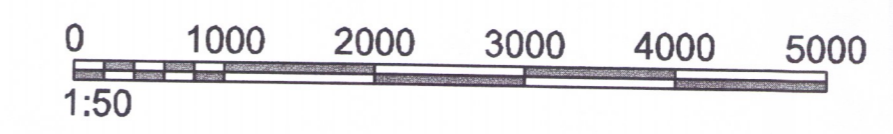

Helli verks:	<b>Brökkur 12</b> Útlíðsvatn 4770	Höfundur:	Sveinn M. Sigurjónsson 1988-04-19 Björgvin O. Sigurjónsson 1958-02-27	Dagur:	24.04.2018
Helli teikningar:	Burðarvirkir Veggir efri hæðar	Samþykkt:	<i>[Signature]</i>	Geymslunúmer:	221
Samþykkt:	<i>[Signature]</i>	Atvikaforvarður:	Háldís Sveinssdóttir	Verkslóð:	17-28
Samþykkt:	<i>[Signature]</i>	Samþykkt:	<i>[Signature]</i>	Málkv:	1:50
Samþykkt:	<i>[Signature]</i>	Samþykkt:	<i>[Signature]</i>	Tel.nr.:	221
Samþykkt:	<i>[Signature]</i>	Samþykkt:	<i>[Signature]</i>	Útgáfa:	