



Dagur:	Nr.:	Breytingar:	Samþ.
24.04.2018	A	Badherbergi I gesthúsi breytt.	

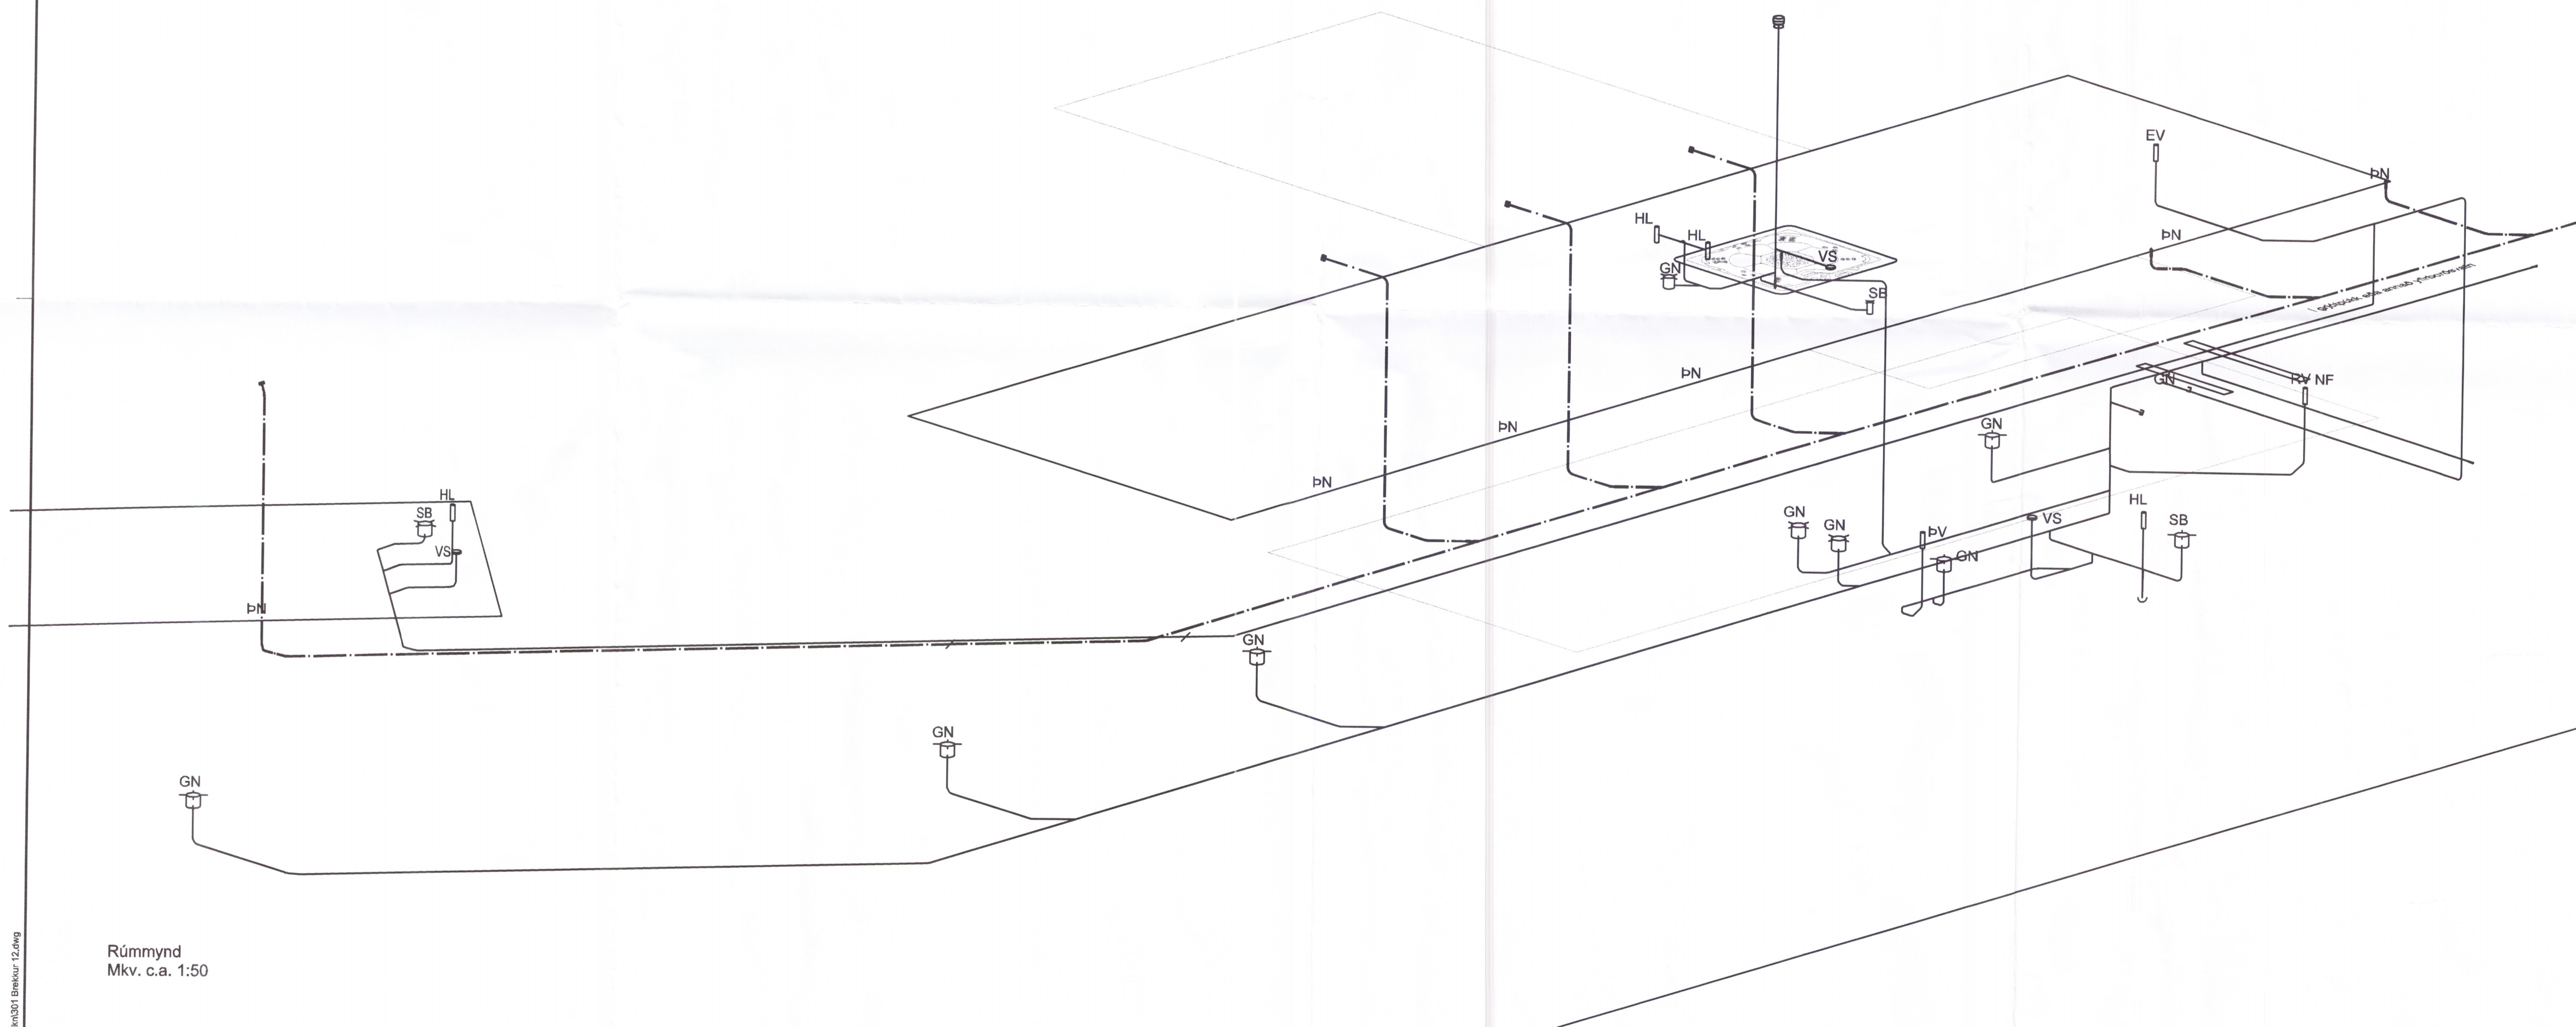

Rúmmynd  
Mkv. c.a. 1:50

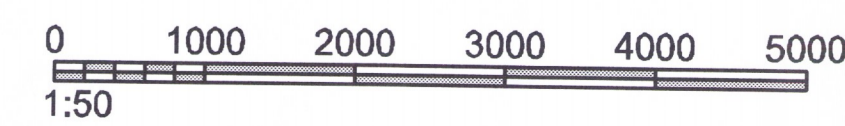

**VERKHOF EHF**

Félagið 20 • 108 Reykjavík • Sími 517 9050 • Netfang: verkhof@verkhof.is

Helli verks:	<b>Brekkur 12</b> Úmráðsvaln <b>4720</b>	Höfundur:	Snævar M. Sigurðsson 10000-0000 Björgvin Ó. Sigurðsson 11000-0000	Dagur:	04.09.2017
Helli teikningar:	Lagnir Frárennslí - kjallari og 1. hæð Rúmmynd	Samþykkt:	<i>[Signature]</i>	Geymslur:	301
Flátt:	SMS/JHS	Teiknari:	JHS	Verksnúmer:	17-28
		Máli:		Málkv:	c.a. 1:50
		Yfirsk:	BOS	Teikn. nr.:	321
				Ópaki:	A