



Dags:	Nr.:	Breytingar:	Samþ.
24.04.2018	A	Baðherbergi í gæðhól breytt.	

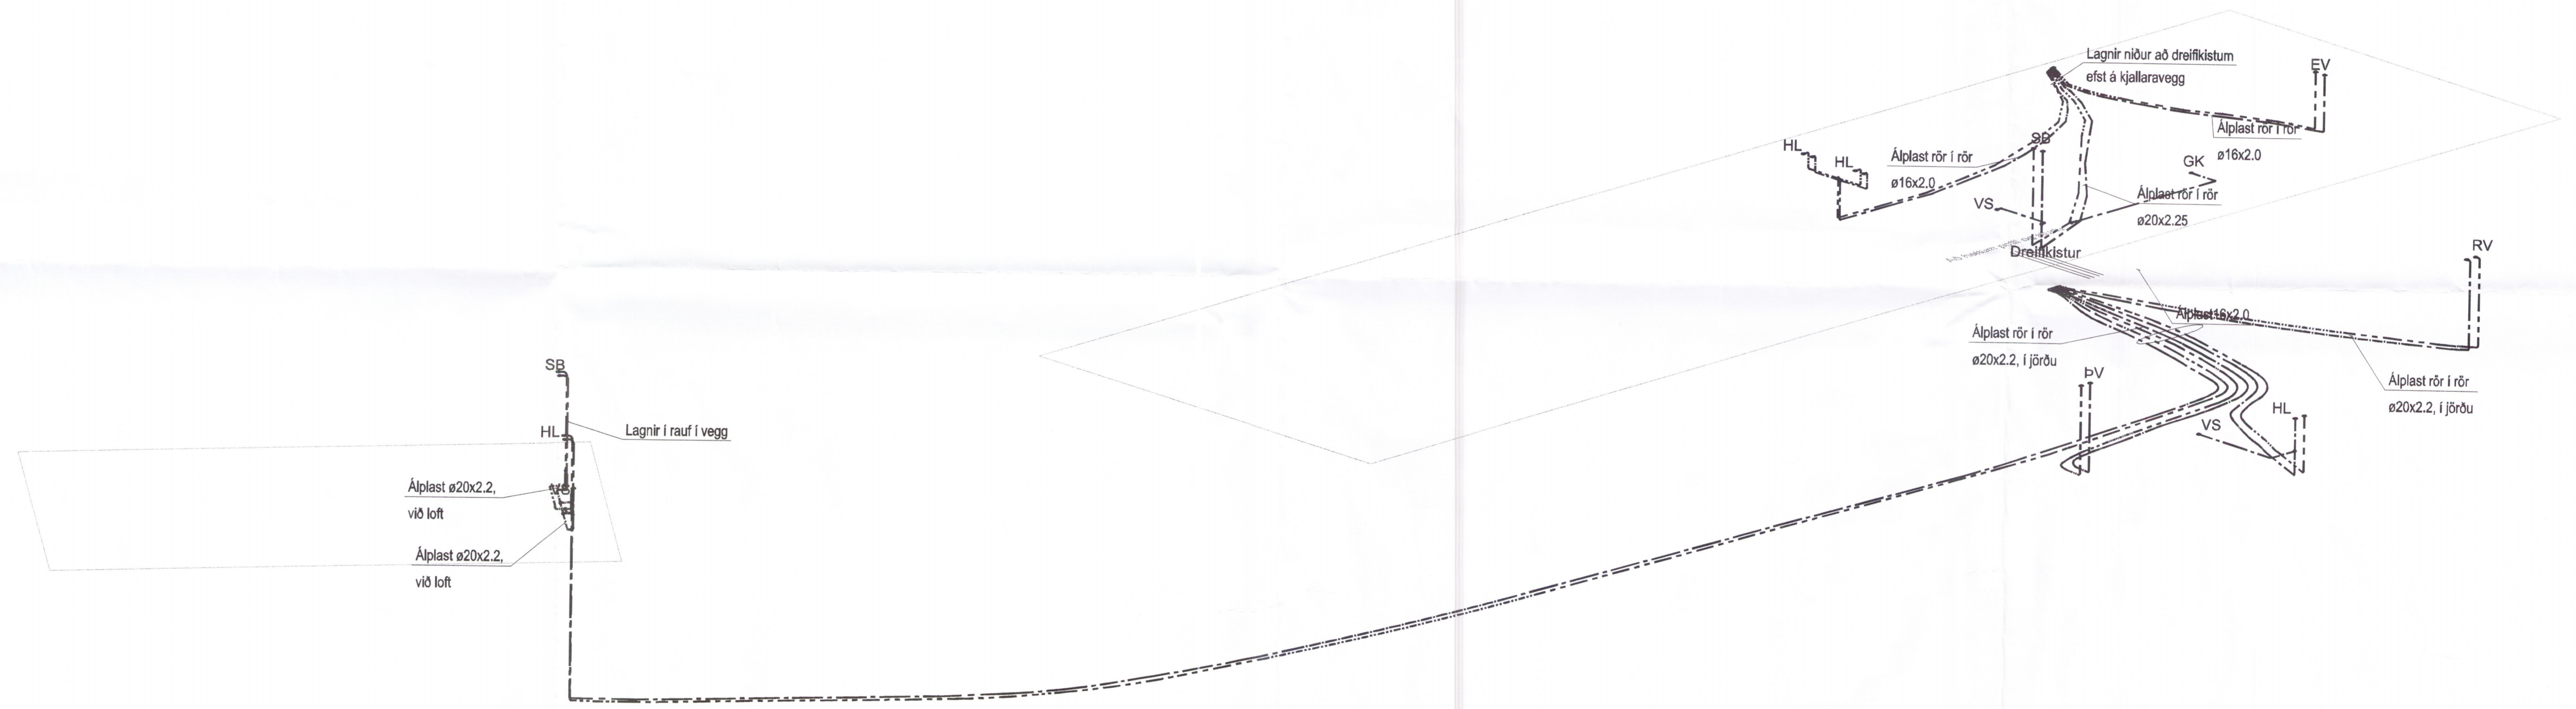

Rúmmynd neysluvatns  
 Mkv. c.a. 1:50

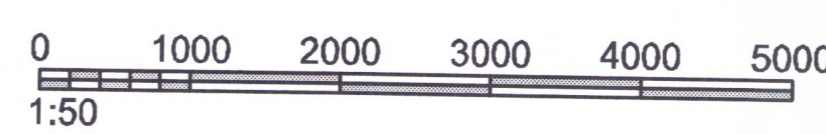

Felldmúli 28 • 108 Reykjavík • Sími: 517 9050 • Netfang: verkhof@verkhof.is

Hélti Verks:	Brekkur 12 Útlífsvatn	4723	Höfundur: Svavar M. Sigurjónsson Björgvin O. Sigurjónsson	1888873418 110414279	Dagur: 04.09.2017
Hélti teikningar:	Lagnir Neysluvatnslagnir - kjallari og 1. hæð Rúmmynd		Samþykkt: Áðalhönnuður: Höfundur	160808-8888 02086-8888	Verkefni: 17-28
Stærð:	SMS/JHS	Tekni:	JHS	Mál:	
Yfirlit:	BOS	Uppgá:	421	Uppgá:	A