


Umhverfis- og tæknisvið Uppsveita
 Yfirfarið
 12. okt. 2018
 David Ss
 Byggingarfræðingur

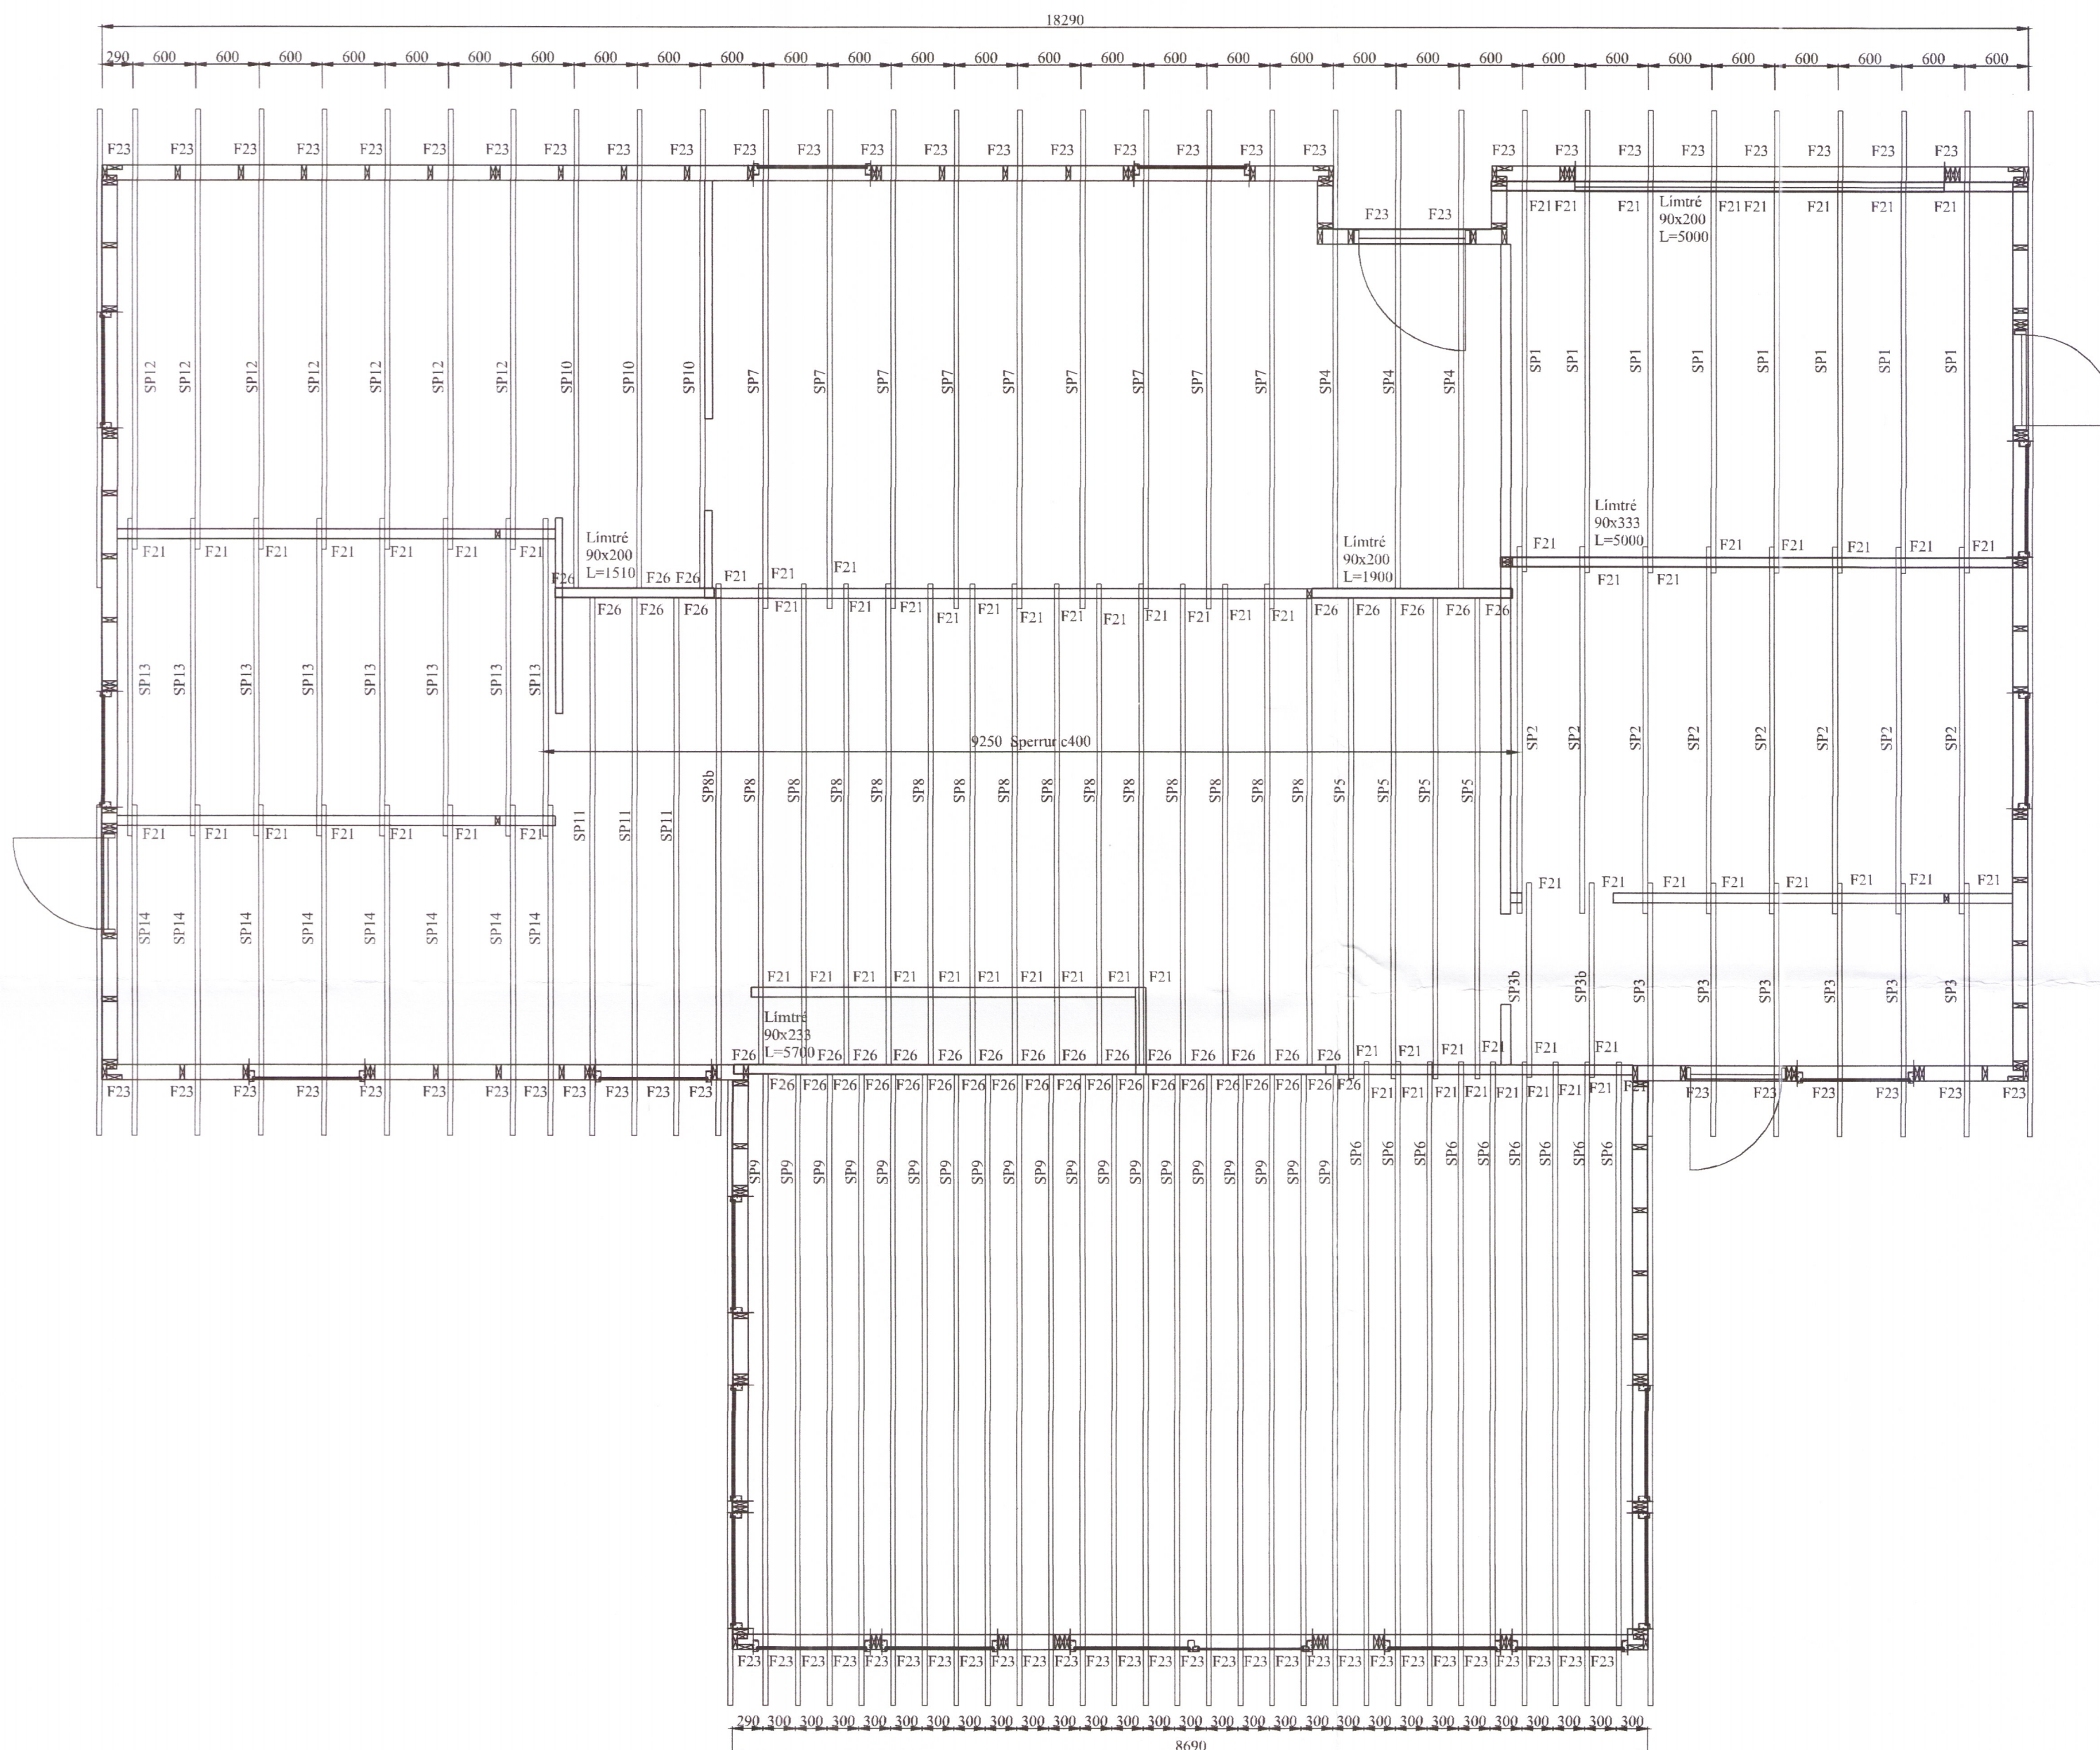

Grunnmynd þakplan
 MKV. 1:50

BR	DAGS	BREYTING

 HJARDARHOLI 11 800 SELFOSSI Sími: 783 4180 Netfang: kjartangardars@gmail.com	 EYRAVEGI 65 800 SELFOSSI Sími: 578 3344 Netfang: sghus@sghus.is Veffang: www.sghus.is		
		EFFORT TEIKNISTOFA 037.18 06.09.18	
Hólsbraut 18, Grímsnes/Grafningshr.			
Burðarvirki: Grunnmynd þarks	Kvarði 1:50 6276.18		
HANNAD: KG	TEIKNAD: KG	DAGSETNIG: 09.10.2018	VERKNÚMÉR: 2018-31
SKRÁARNAFN: Hólsbraut 18 Burðarvirki.dwg	SAMBYKKT:  30555-7649	TEIKNING NÚMÉR: 212	