


Umhverfis- og tæknisvið Uppsveita
 Yfirfarið
 12. okt. 2018
David Sig
 Byggingartulltrú

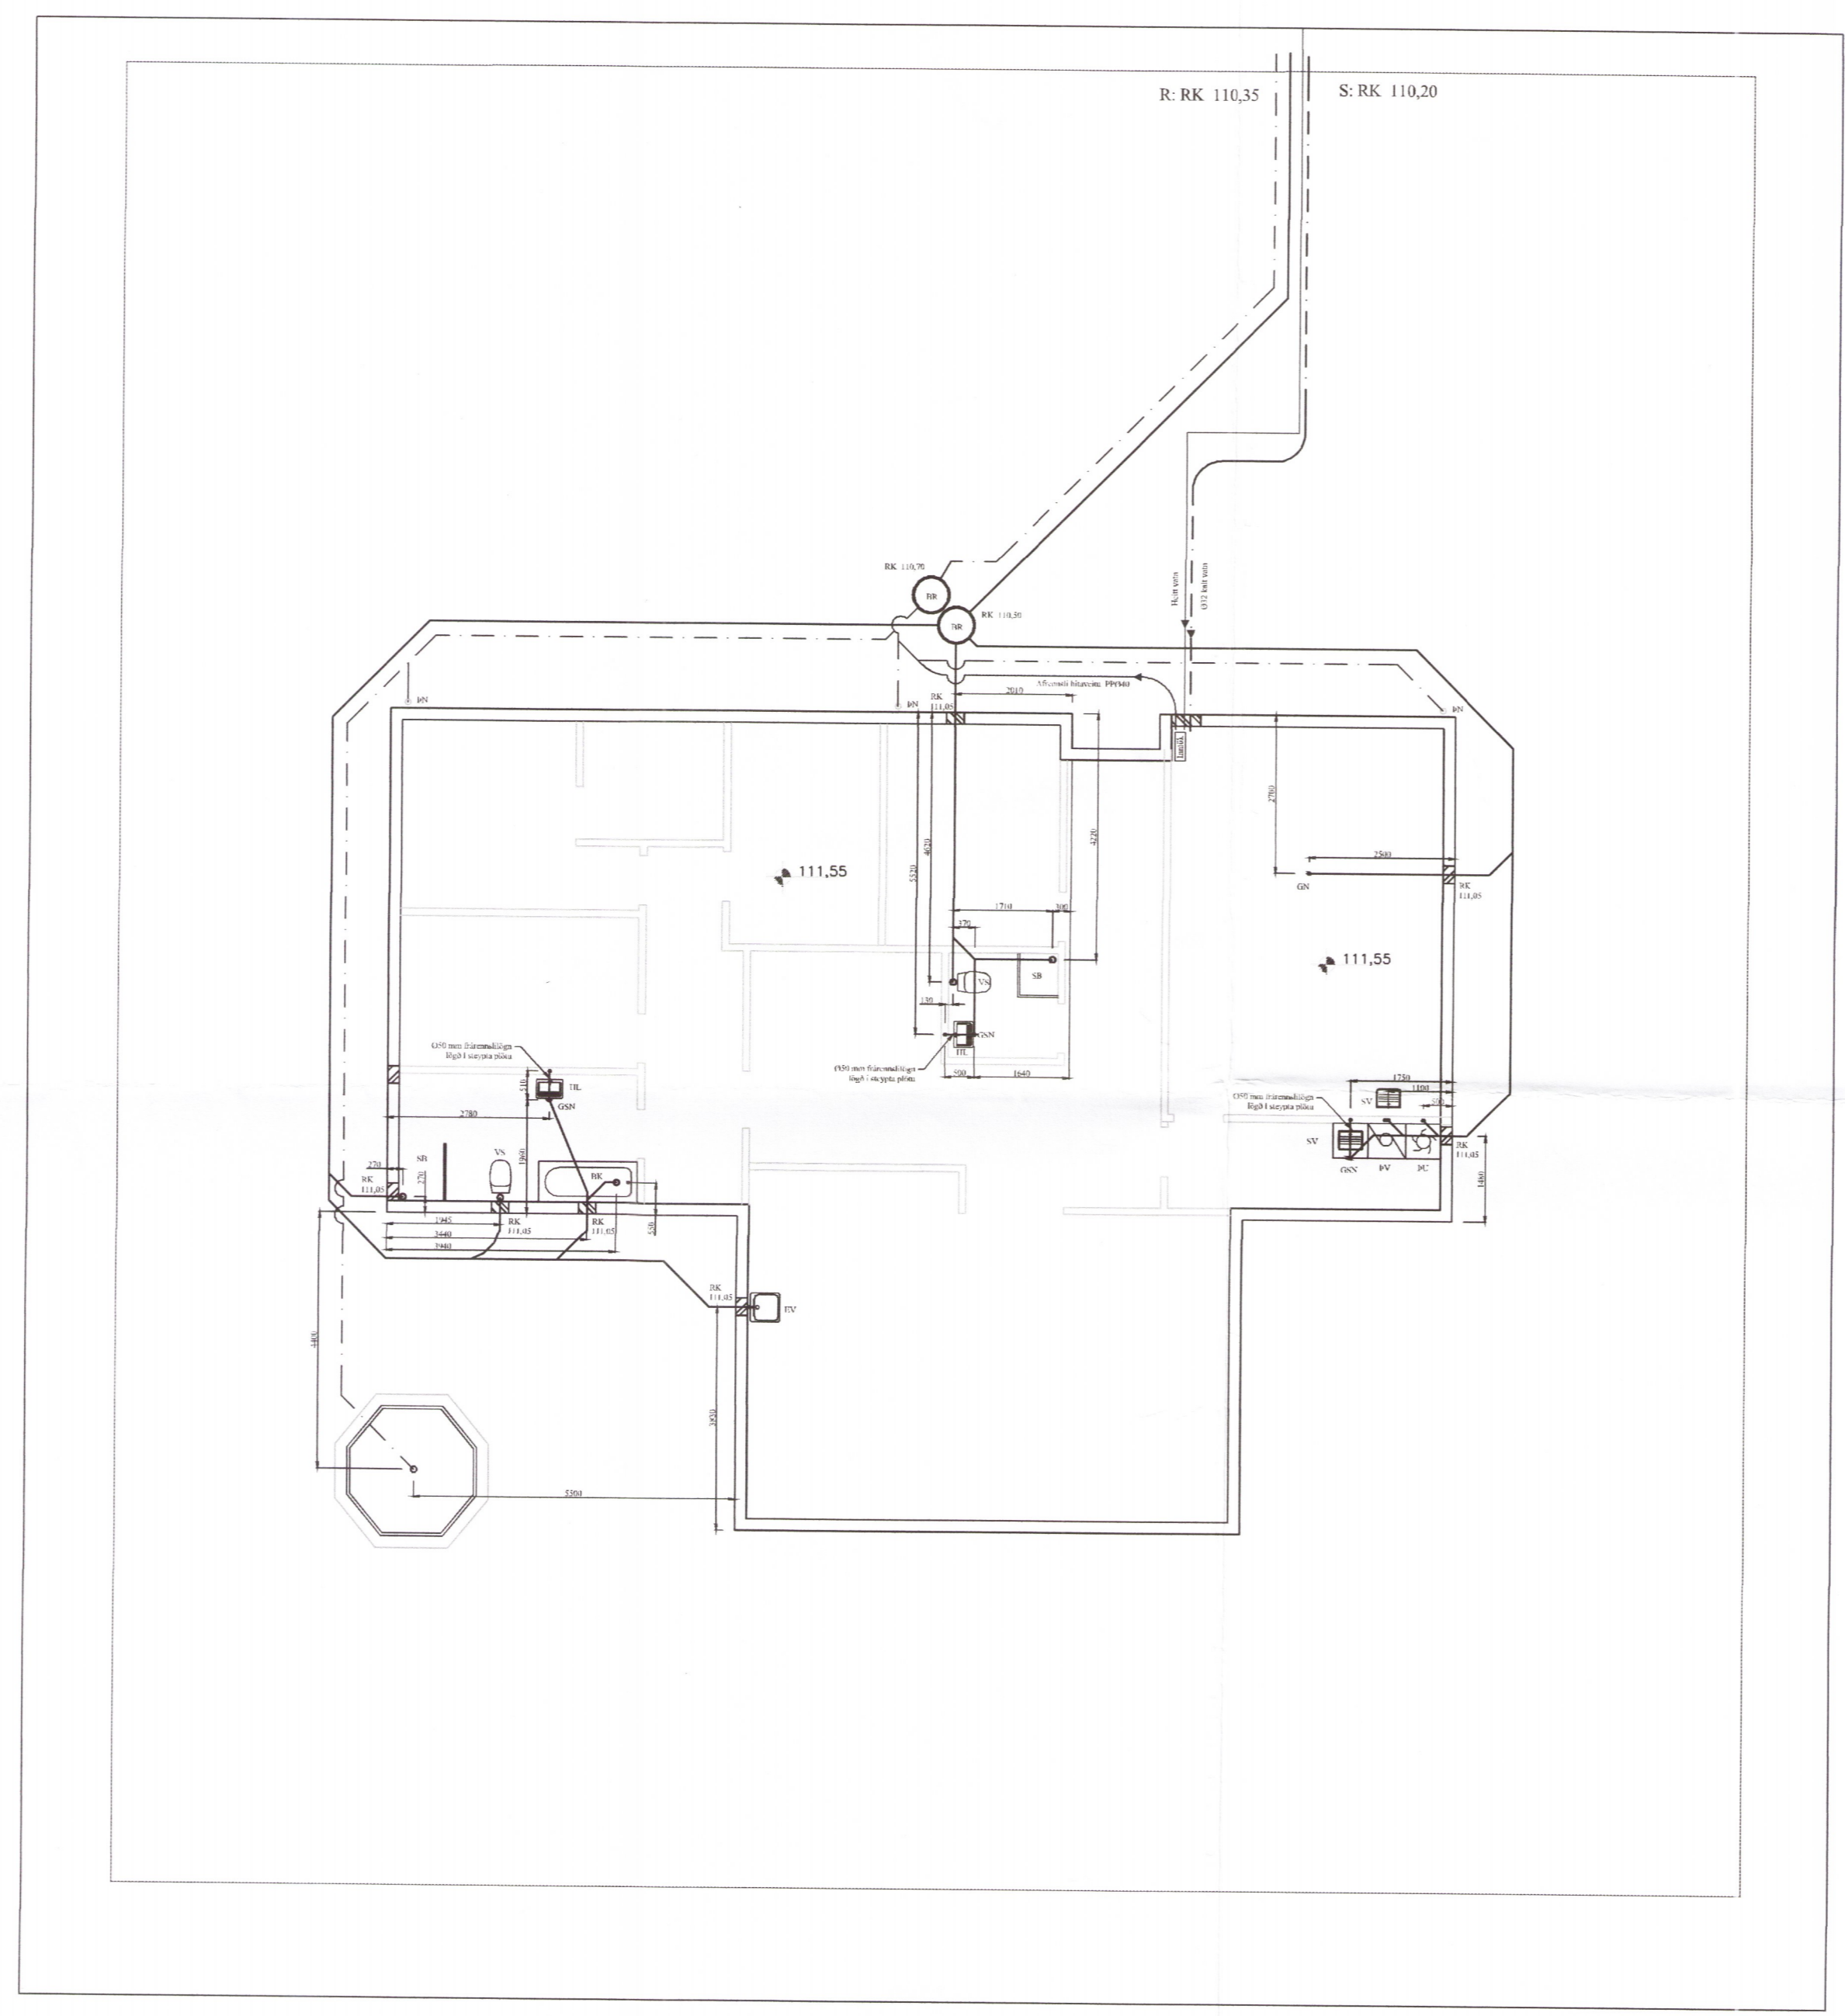

Grunnmynd fráveitulagna á lóð
 MKV: 1:100

BR	DAGS	BREYTING

 HJARDARHOLTI 11 800 SELFOSSI Sími: 783 4180 Netfang: hjardarholti@gmail.com	 EYRAVEGI 65 800 SELFOSSI Sími: 578 3344 Netfang: sglus@sglus.is Veffang: www.sglus.is
--	---

EFFORT TEIKNISTOFA 037.18 06.09.18

Hólsbraut 18, Grímsnes/Grafningshr.

Grunnmynd frárennislagna á lóð. Kvarði 1:100

6285-18

HANNAÐ:	TEIKNAD	DAGSETNIG	VERKNÚMER
KG	KG	09.10.2018	2018-31

SKRÁARNAFN Hólsbraut 18 Lagnir.dwg	SAMPYKKT <i>David Sig</i> 130555-7649	TEIKNING NÚMER: 302
--	---	-------------------------------