


4 5 6 7 8 9 10 11 12 13 14 15 16 17 18 19 20 21 22 23 24 25 26 27 28 29 30 31 32 33 34 35 36 37 38 39 40 41 42 43 44 45

A
B
C
D
E
F
G
H
J
K
L
M
N
O
P
Q
R
S
T
U
V
W
X
Y
Z
þ
æ

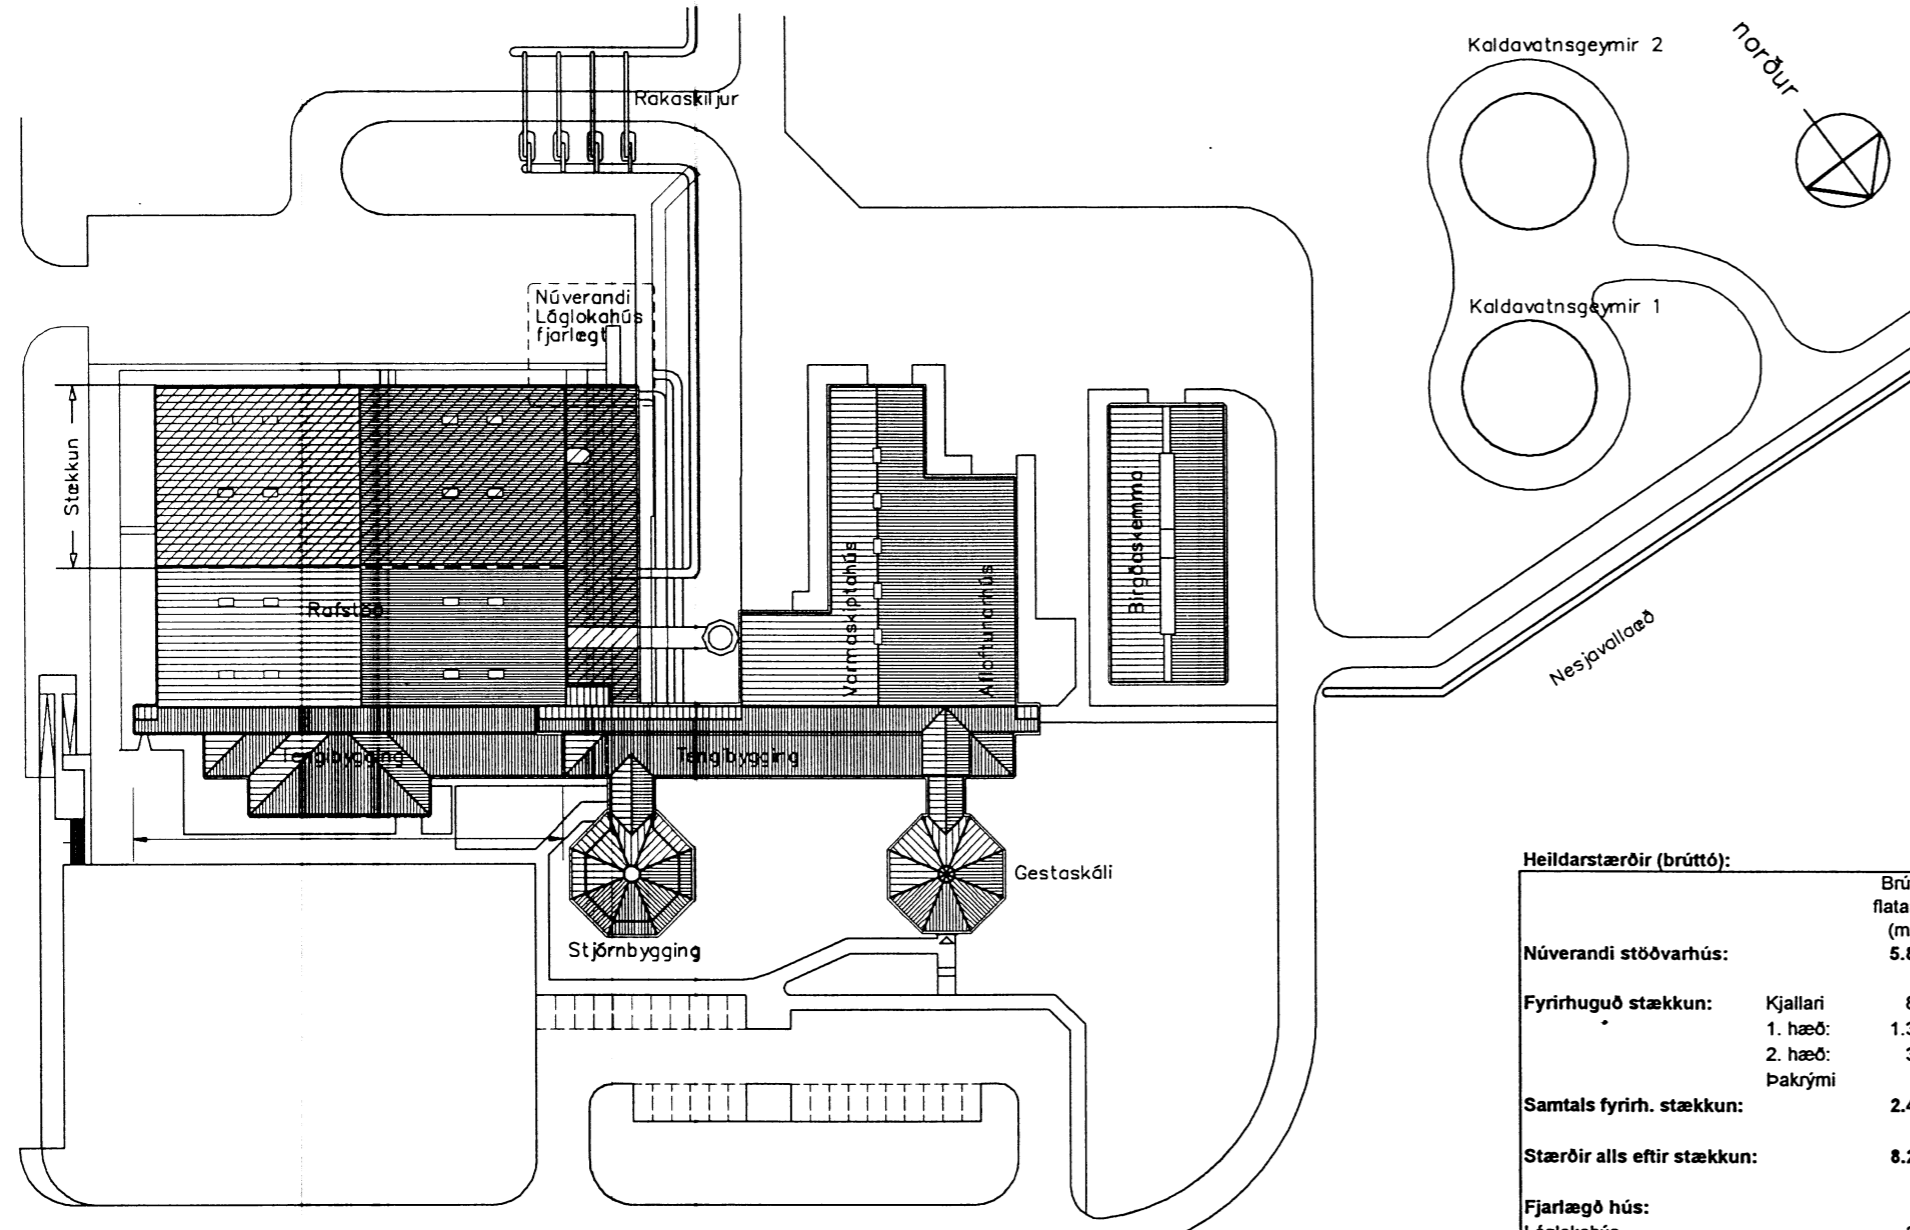


Samp. 30/11 '99

Handwritten signature

Heildarstærðir (brúttó):

	Brúttó- flatarmál (m ²):	Brúttó- rúmmál (m ³):
Núverandi stöðvarhús:	5.822,4	44.006,9
Fyrirhuguð stækkun:		
Kjallari	817,3	2.085,2
1. hæð:	1.320,4	19.181,6
2. hæð:	325,8	1.107,7
Þakrými	0,0	381,2
Samtals fyrirh. stækkun:	2.463,5	22.755,7
Stærðir alls eftir stækkun:	8.285,9	66.762,6
Fjarlægð hús:		
Löglokahús	245,0	2.303,0

A1→A3
MINNKUN 1:2

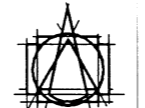

TEIKNISTOFAN EHF