




*Heiðar Elímars*

Viðbót geymsla og forstofa  
23,5 m<sup>2</sup>

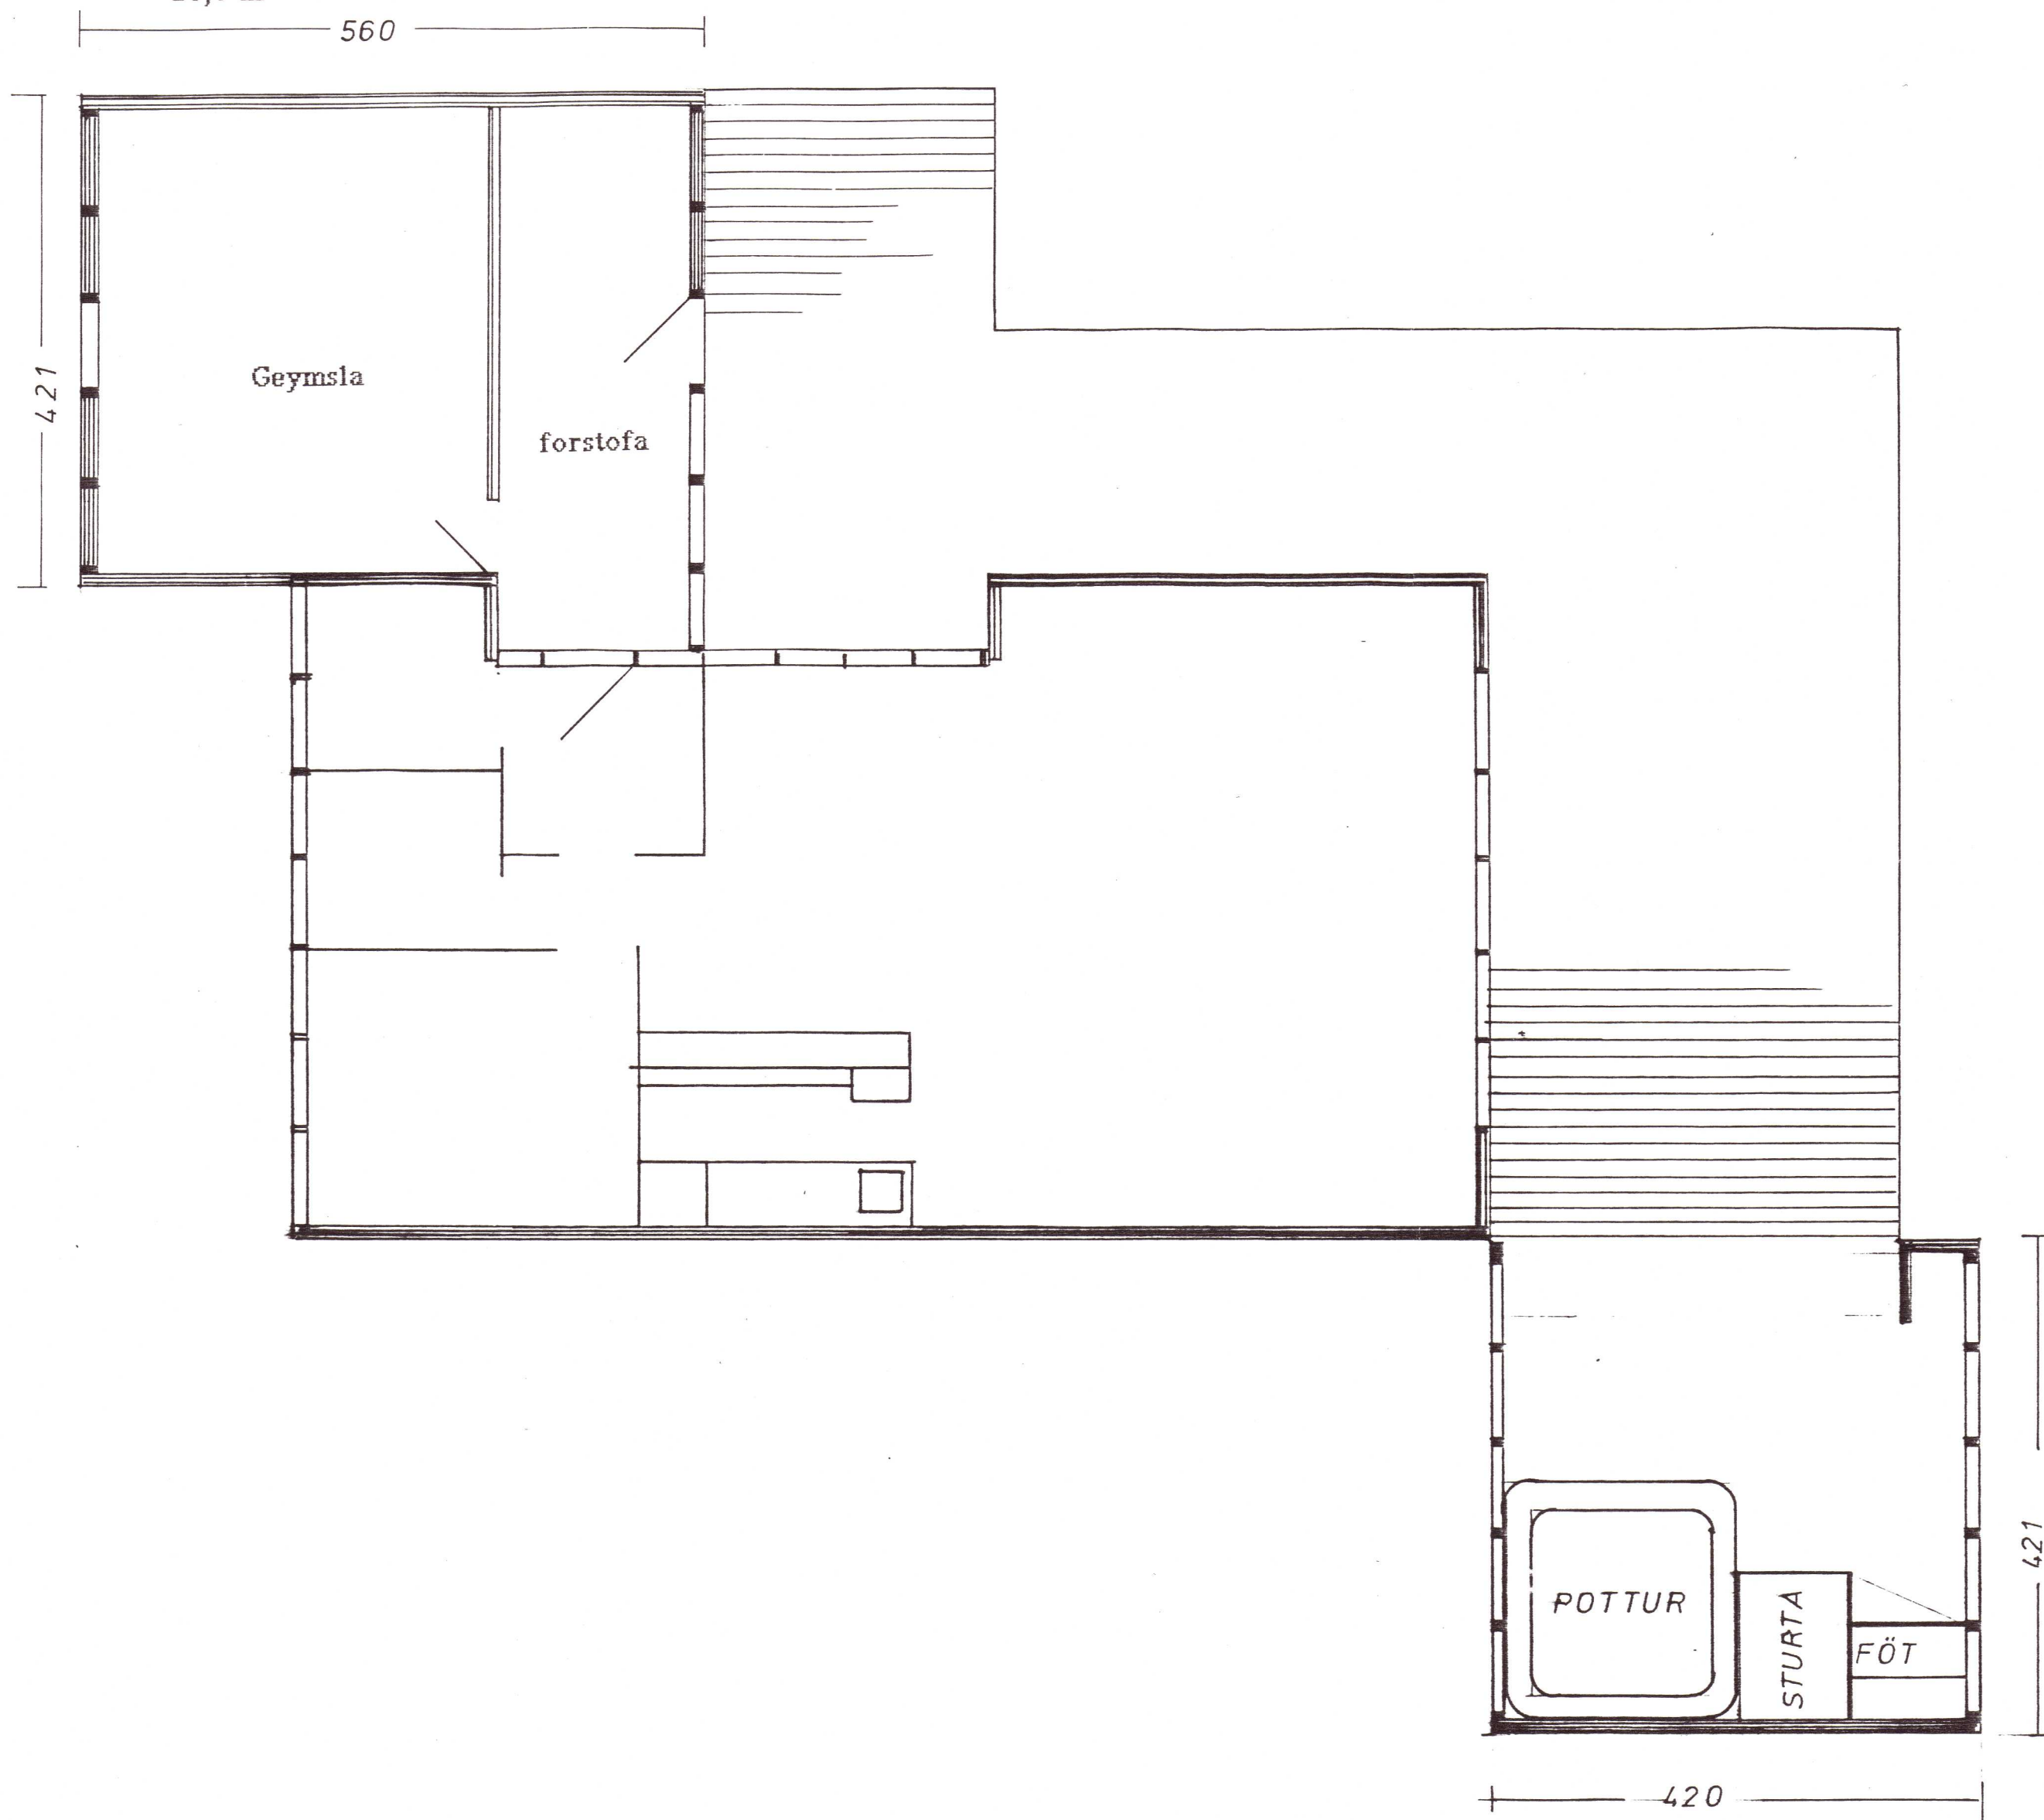

Sumarhús Þórarins Jakobssonar  
Skygniskógi breyting  
mál i :50 gert í apríl 1992  
Heiðar Elímars