


**GRUNNMYND STÁLRAMMA**  
 Mkv. 1:50

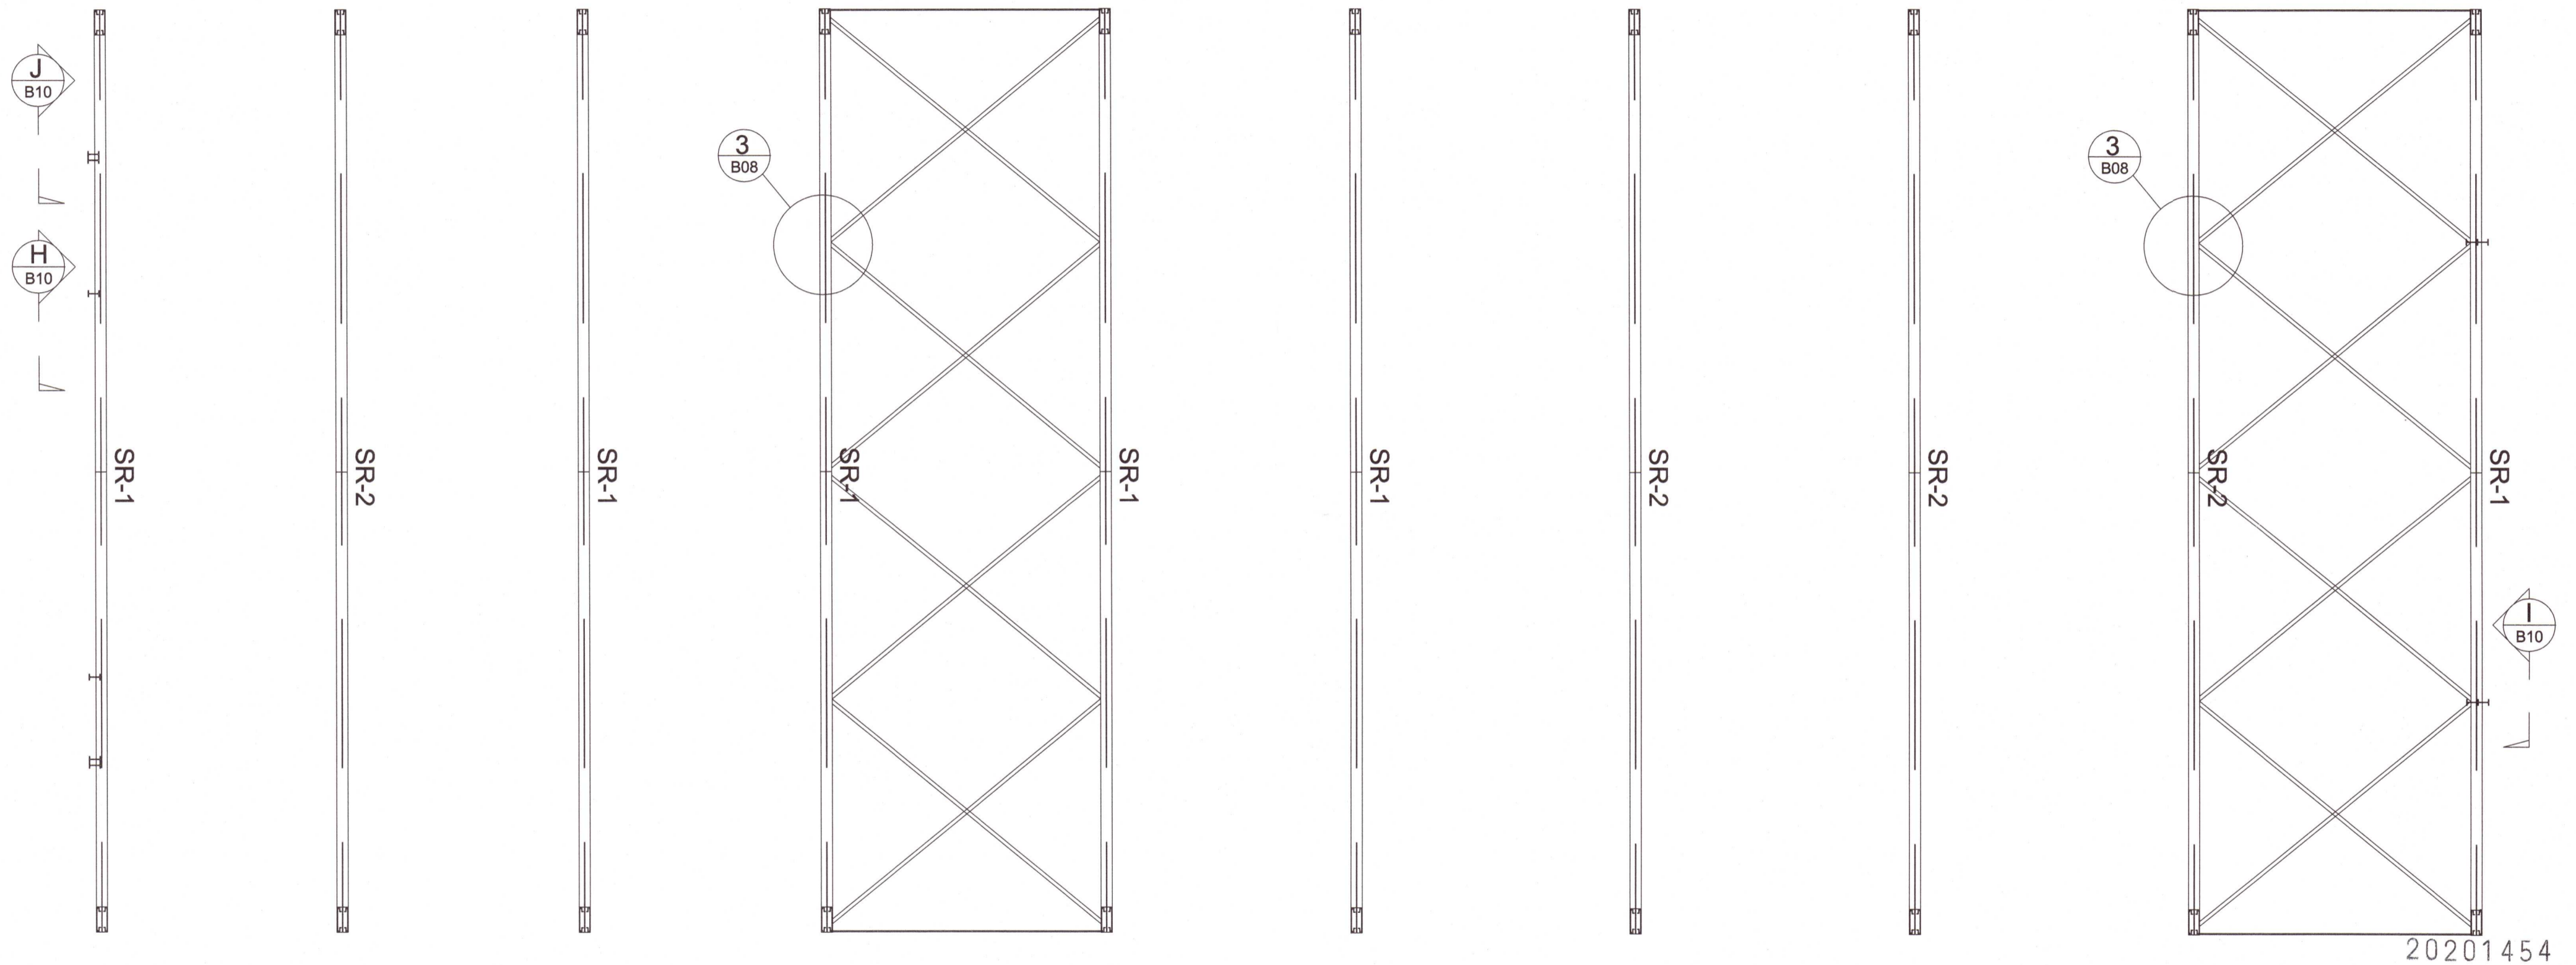

20201454

Nr.	Dags.	Breyting	Af
STEFÁN GUÐMUNDSSON Hraungerði, 801 Selfoss Sími: 864-2621, Netfang: mor@simnet.is			
<b>ÁRMÓTSFLÖT 5</b> <b>FLÓAHREPPUR</b>			
BURÐARVIRKI STÁLVIRKI GRUNNMYND			
Teikn. SG	Hönnuður aðaluppd. <i>AVP</i>		
Dags: 20-04-18	Mkv: 1:50	Nr: B07	
Samp. <i>SG</i> Stefán Guðmunds. kt. 301171-4989			