



Umhverfis- og tæknisvið Uppsveita
Samþykkt
 26. júní 2020
David Sæmundsson
 Byggingarfulltrúi

 Harðviður
 endanleg lausn berist
 undir arkitekt.

 Málaur útteggar

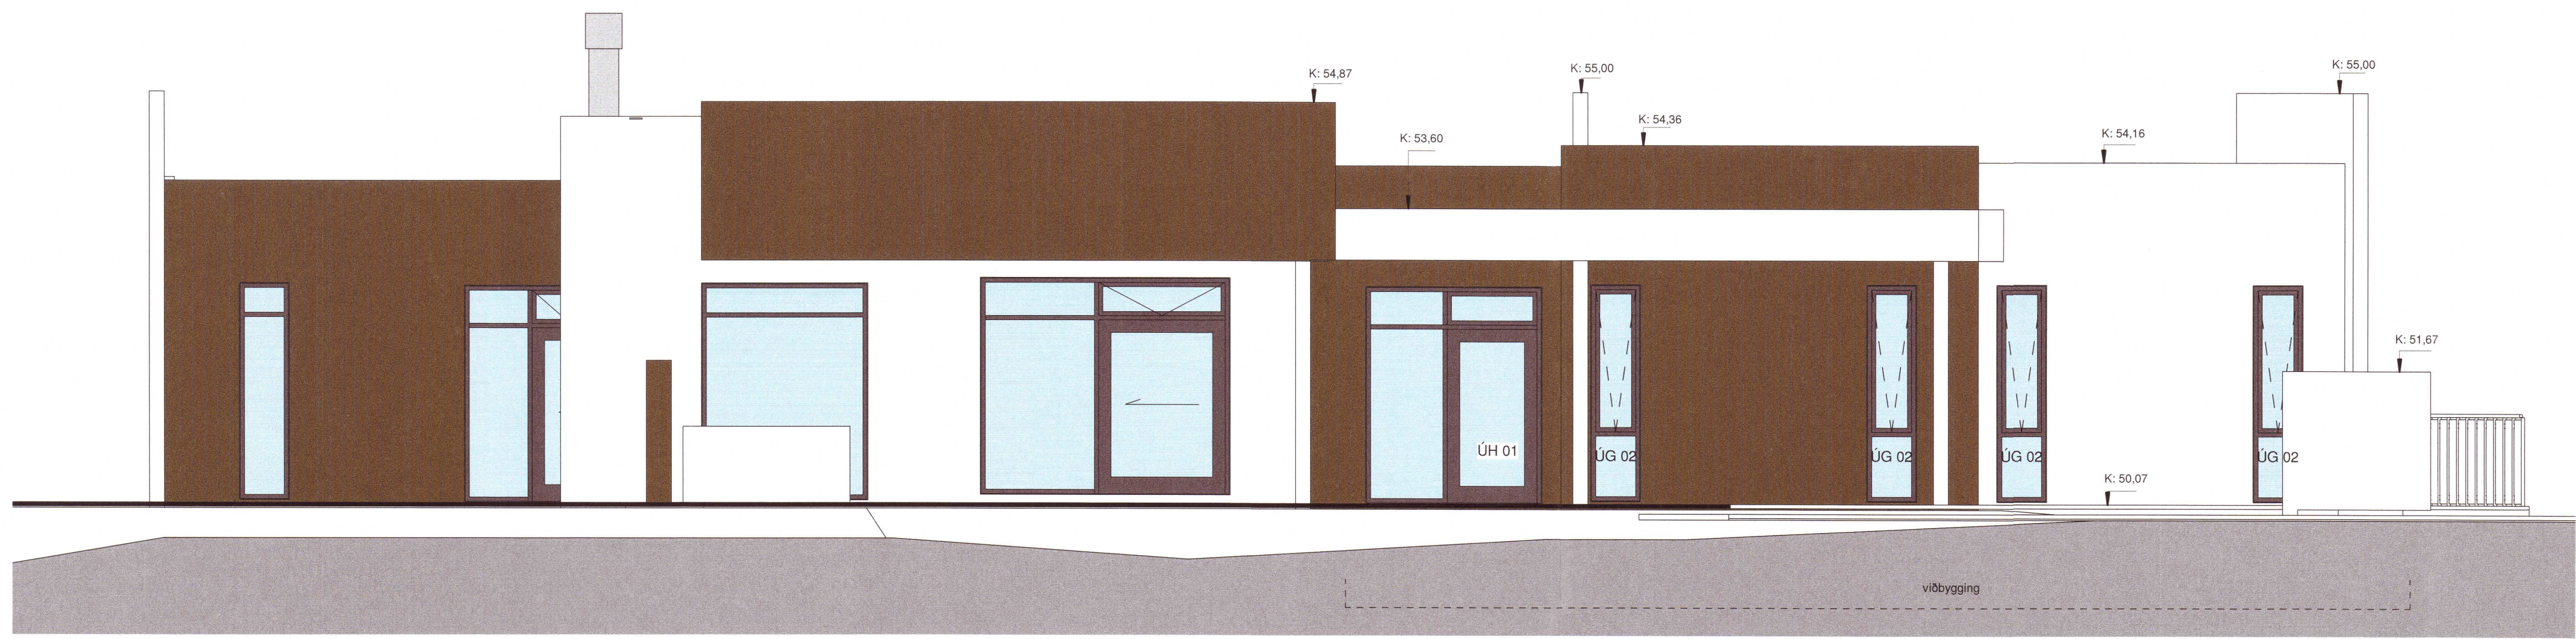

1 Útlit vestur 1/50
 1 : 50

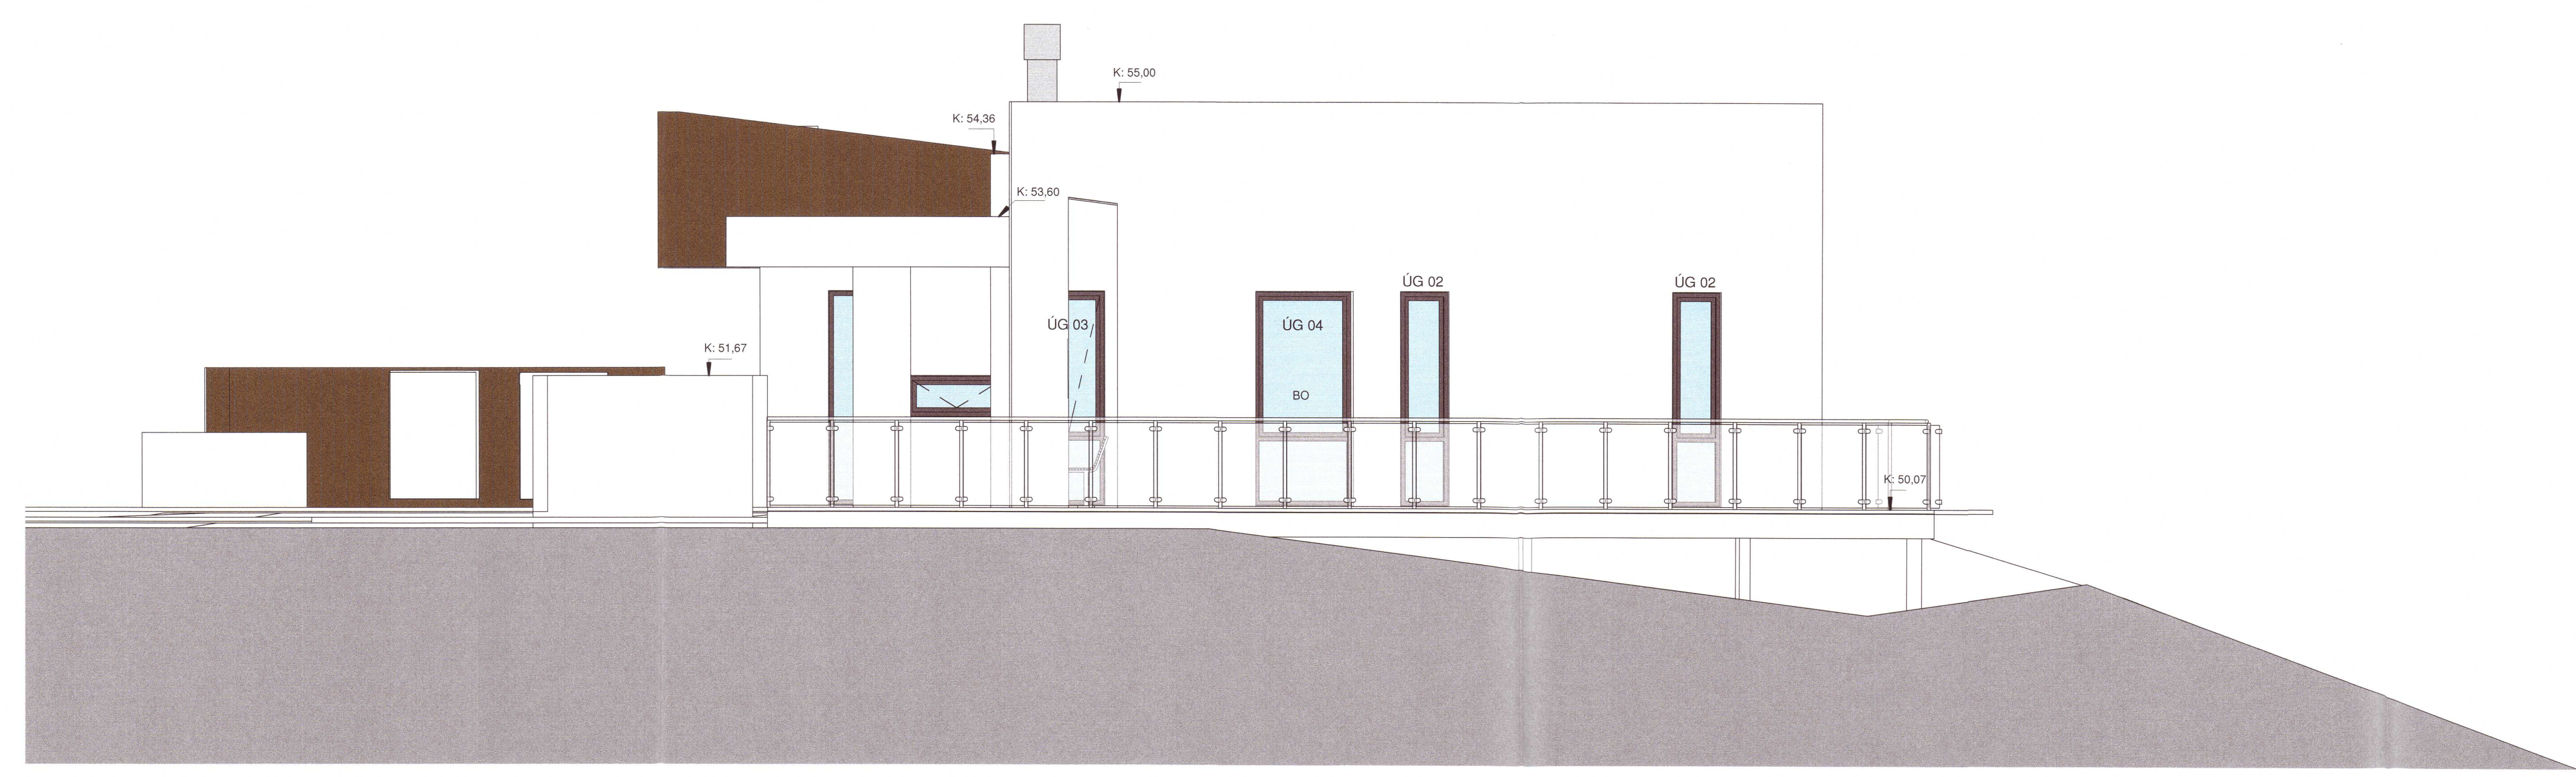

2 Útlit suður 1/50
 1 : 50

ATELIER ARKITEKTA ehf.
 Björn Skaptason arkitekti tel.
 Fiskistöð 31 sími 5586880
 kt.450913-0650 gsm 6966977
 netfang: bjorn@atelier.is

Séruppdrættir
 Skógarberg
 Bergstaðir Biskupstungur
 Útlit Vestur / Suður
 20201509

Hönnun:	Atelier	Stj:	BS
Yfirfari:	BS	Teiknað:	BS/Kb/RL/SG
Mvk:	As indicated	Dgs:	06/01/20
V.nr:	20-011	Blað:	20-80

S.þykkt: Björn Skaptason
 kt. 270561-2259

Dgs:	Br:
Dgs:	Br:
Dgs:	Br:

Öll mál staðfærast áður en framkvæmdir hefjast,
 ósamræmi í teikningum tilkynnast arkitekt strax,
 öll vafaatriði skal bera undir arkitekt.

All Rights Reserved Atelier Arkitekt