

D
202

A
202

B
202



C
202

D
202


A
202

B
202

C
202

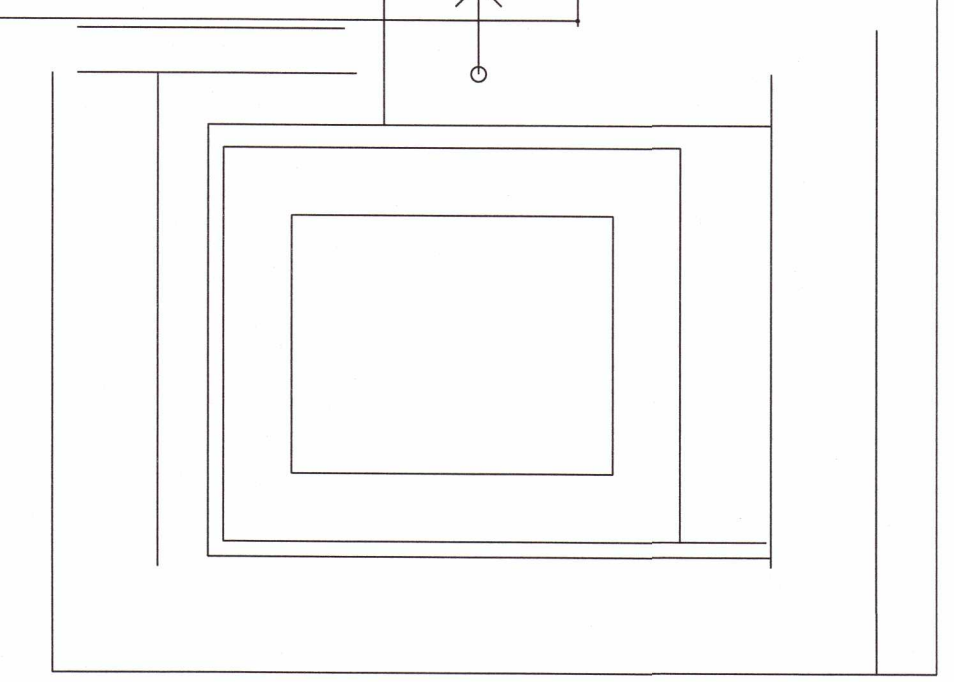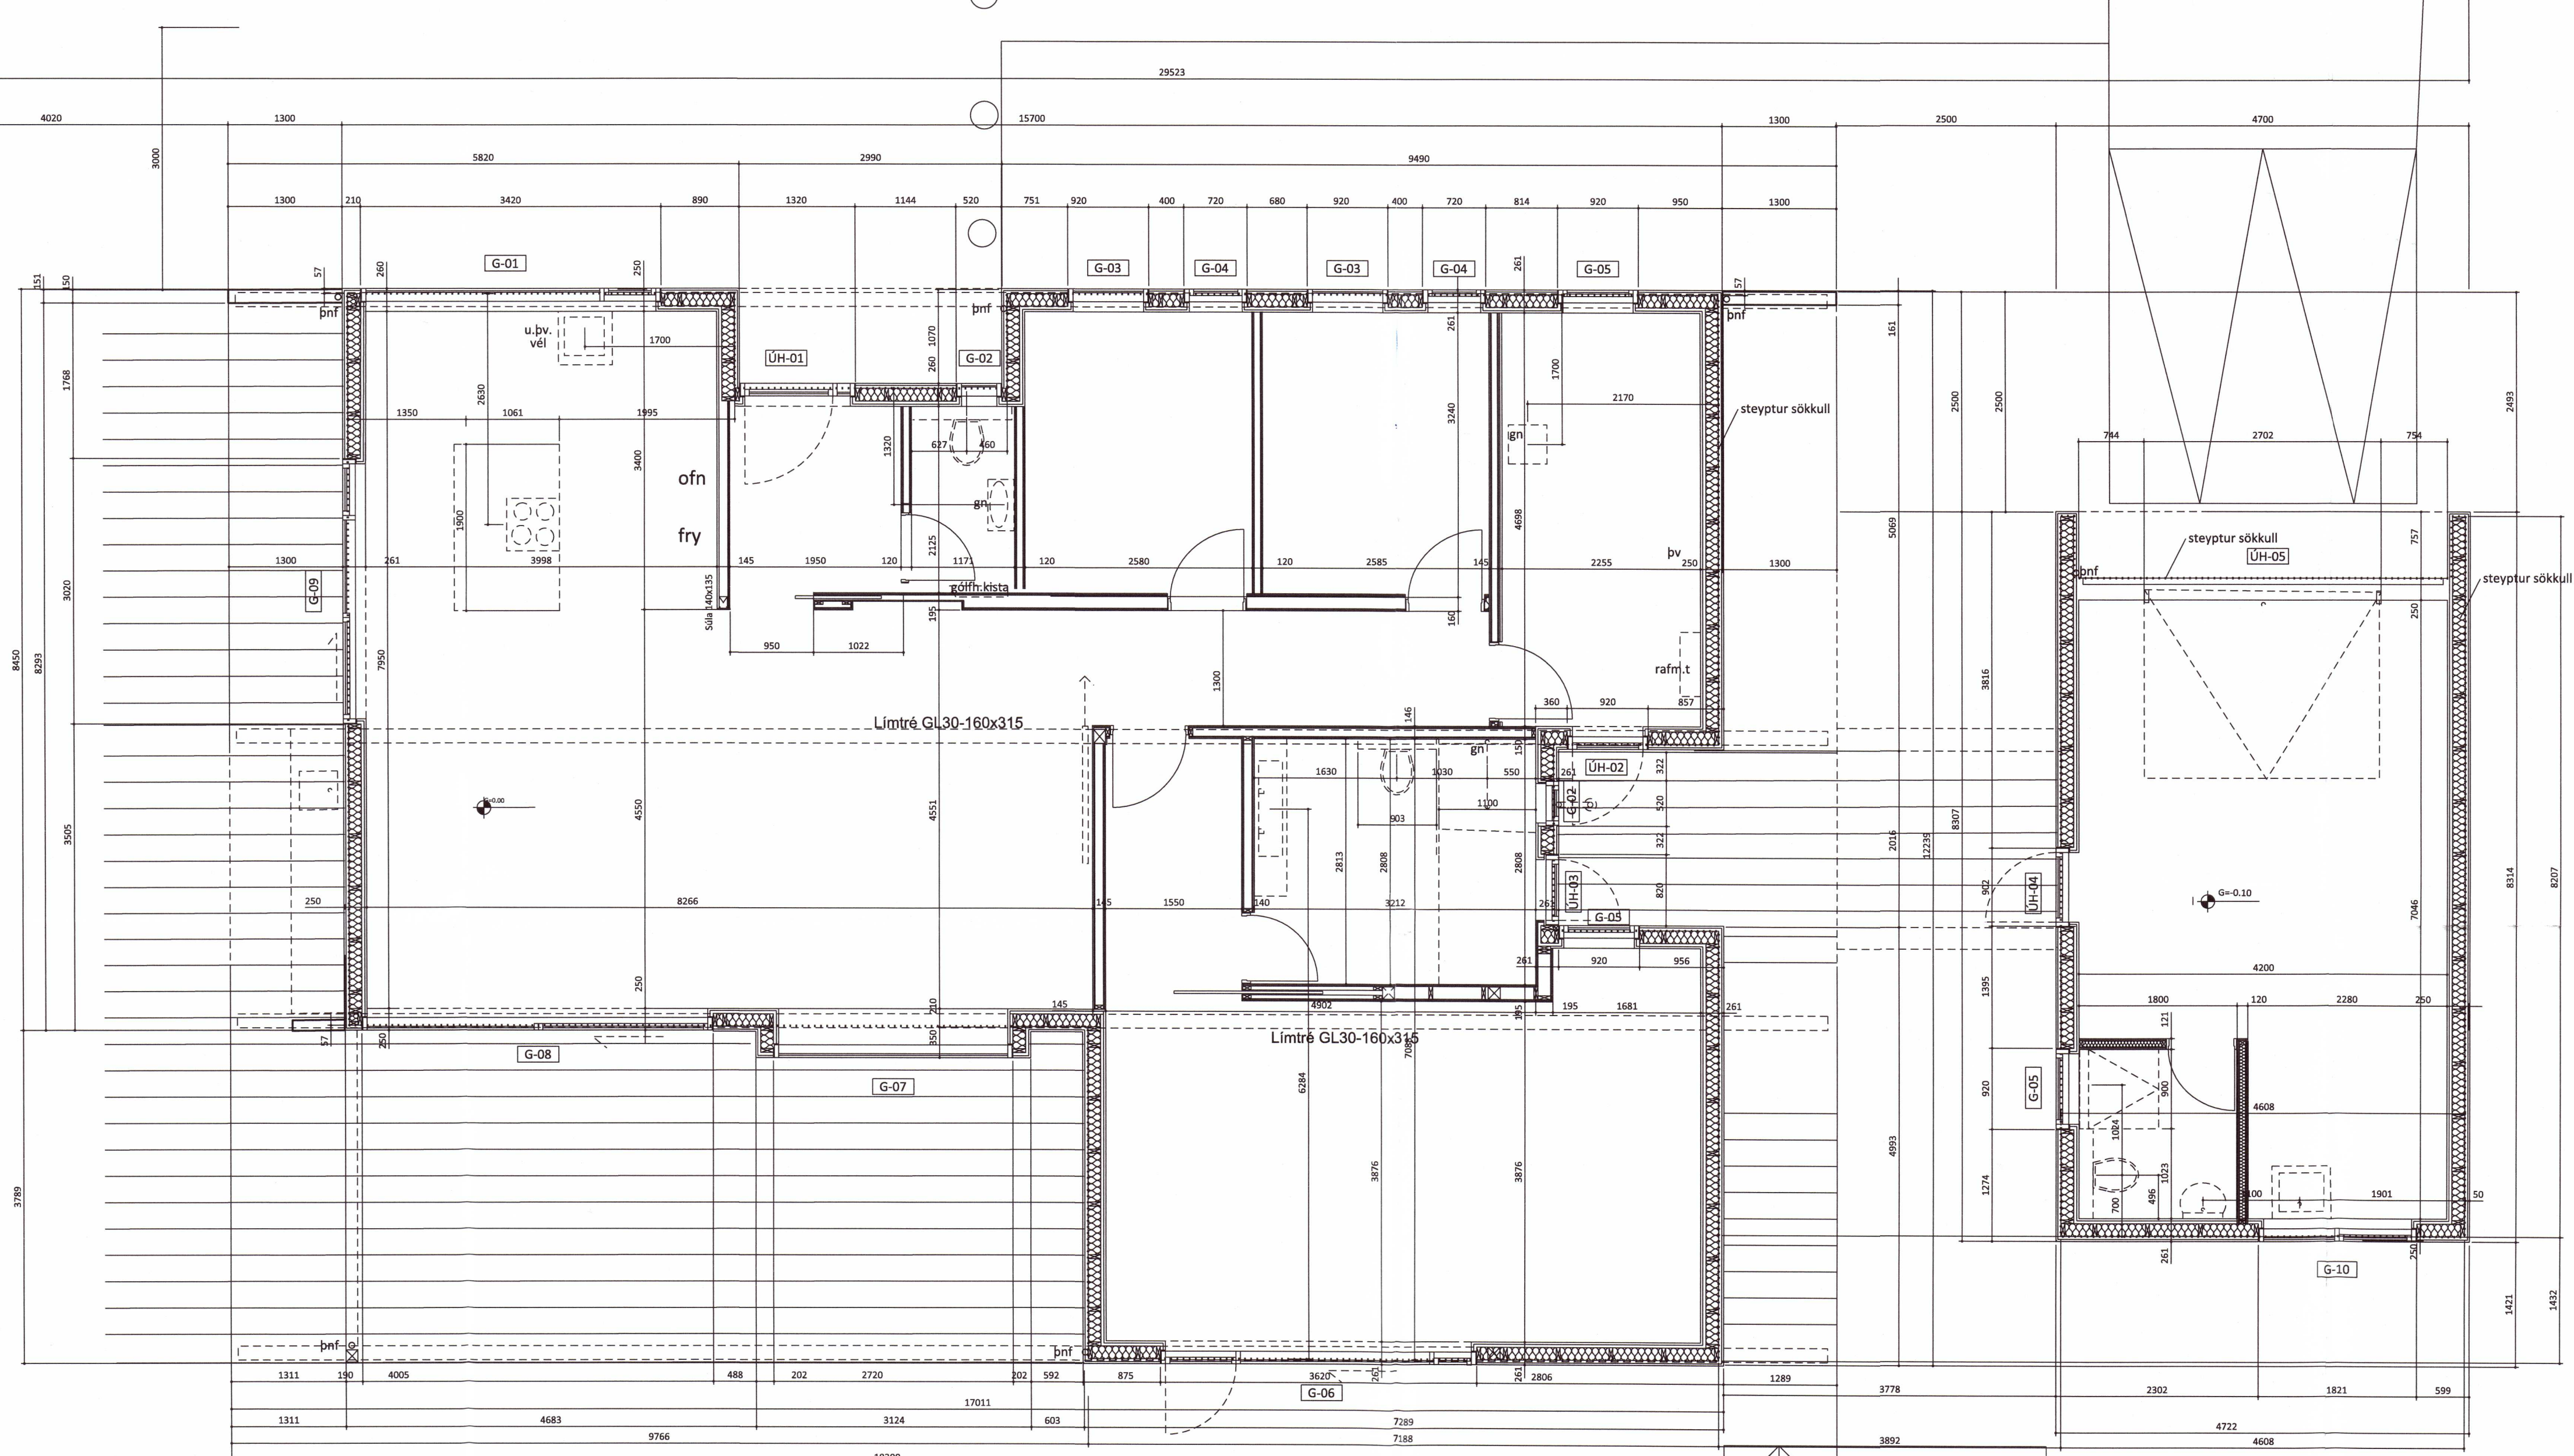

Grunnmynd 1. hæð, mkv. 1:50

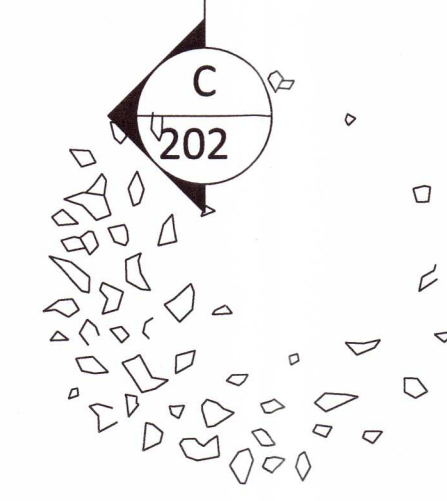

20201640

A: _____
 ENDURSKOÐUN: _____ DAGS: _____

Íbúðarhús
Silfurmýri, Hrunamannahreppi

Verkeigning

VERKKAUPI:	Marta Gísla Ómarsdóttir	
KENNITALA VERKKAUPA:	070964-7249	
HEIMILISFANG:	Gauksá 51, Hafnarfirði	
LANDNÚMÉR:	204821	
LÓÐARNÚMÉR:	8710-02-0005-9802	
EFNI:	Grunnmynd 1. hæð	
MÆLIKVARÐI:	1:50	VERKNR: 1800
FRUMSTÆRÐ BLADS:	A1	TEIGN NR: 201
TEIKNAD:	SS	YFIRFARID: SS
DAGSETNING ÚTGÁFU:	2020.05.14	ENDURSK: _____

basalt
 arkitektar

Laugavegi 51
 101 Reykjavík
 sími: 515 1400
 svar@basalt.is
 kt: 660609-1050
 kt: 300653-3169

ADALHÖNNUÐUR: Sigríður Sigþórsdóttir, arkitekt FAI.
Sigríður Sigþórsdóttir

Öll mál skal staðfesta á staðnum áður en smíði hefst

