



B  
3-1100 M1:5

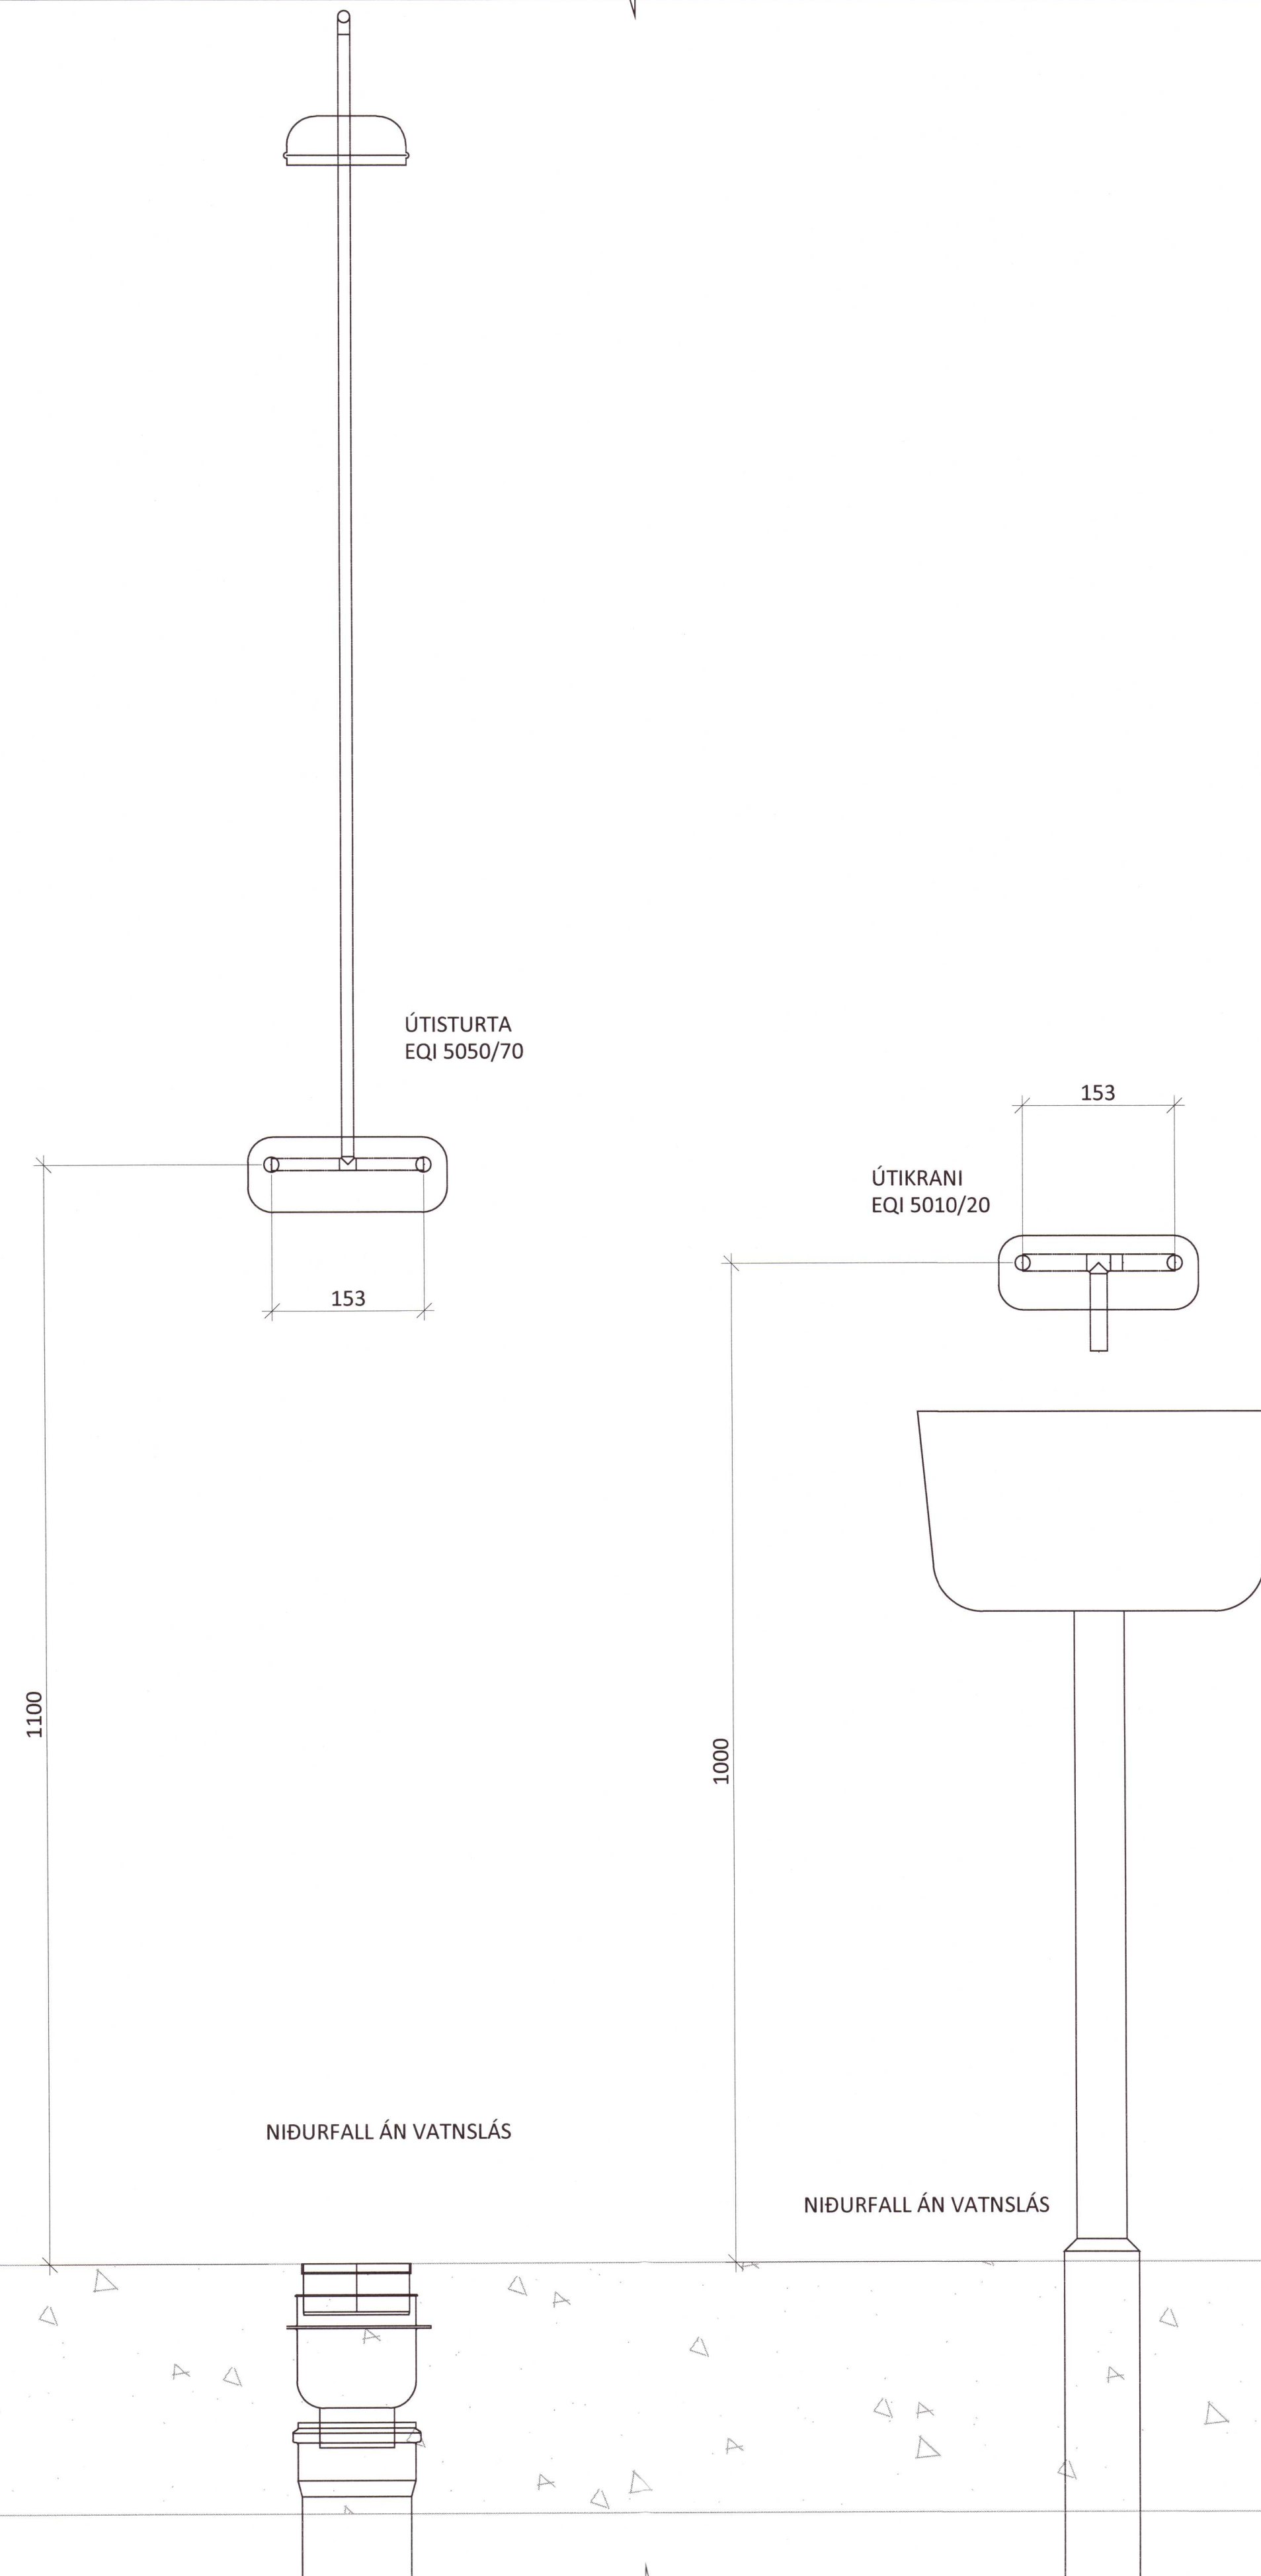

C  
3-1100 M1:5

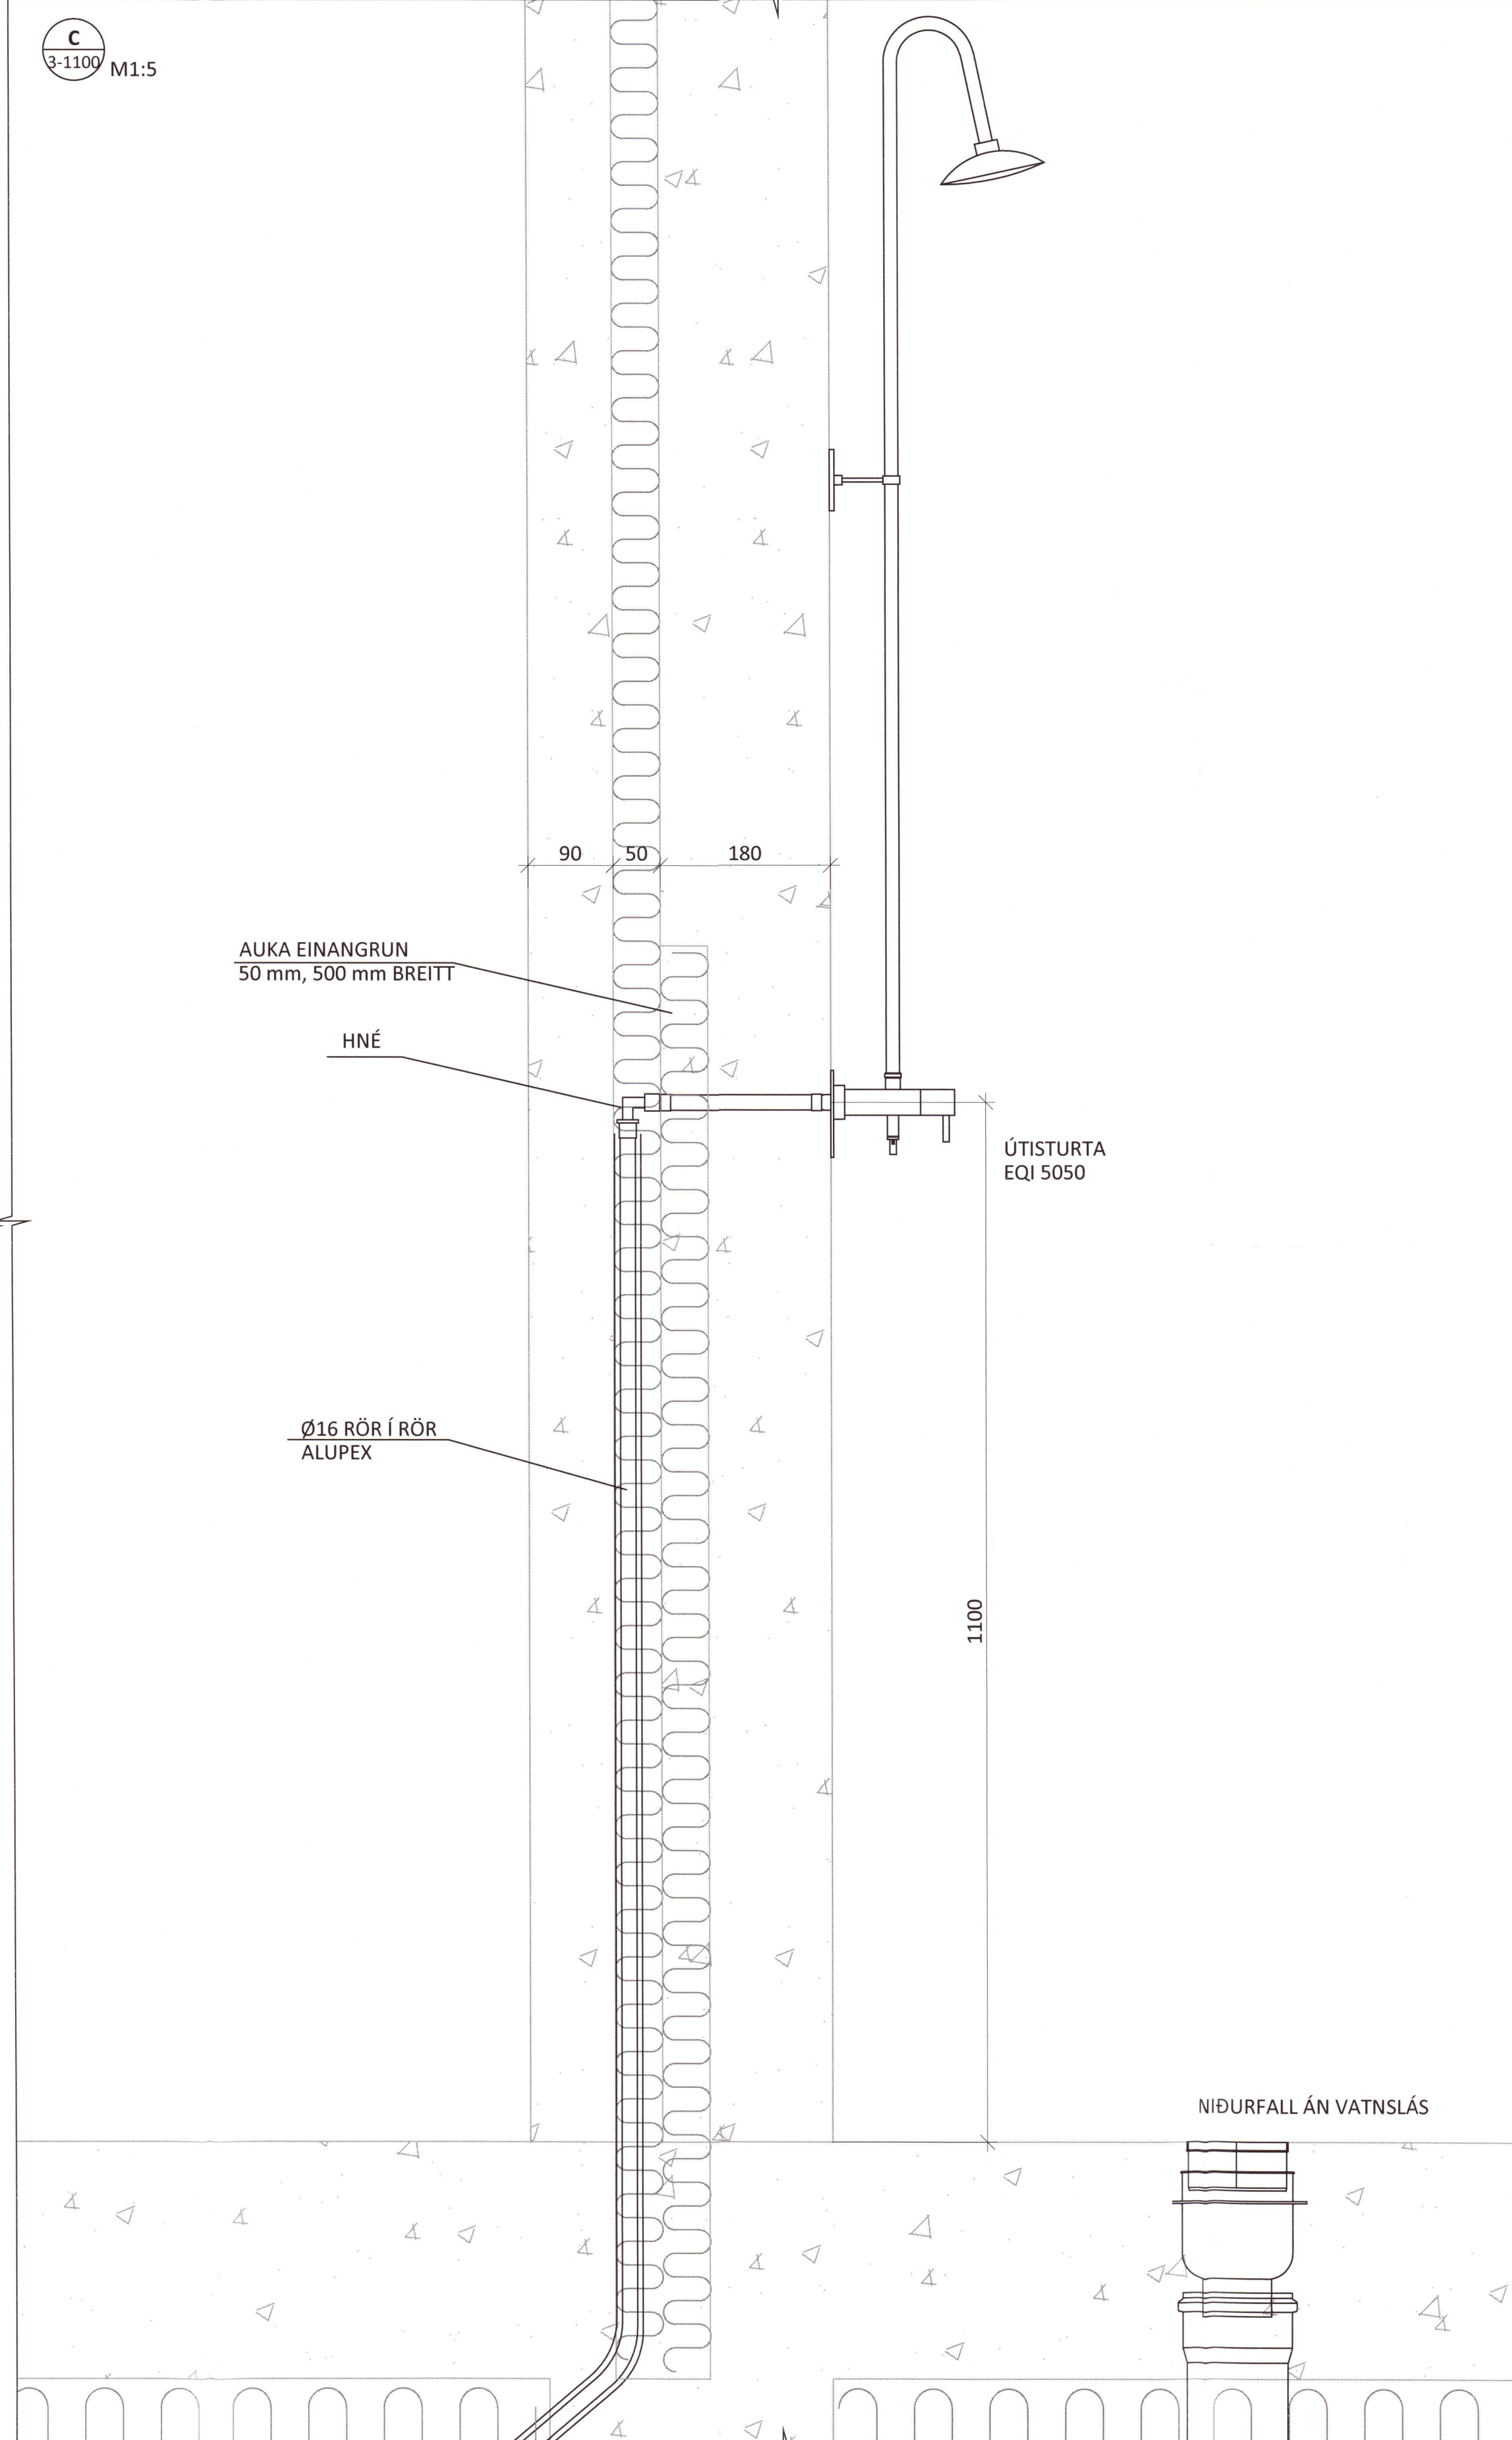

NR. DAGS. LYSING



**MJÓANES**  
 SUMARHÚS (L170759) BLÁSKÓGABYGGÐ  
 LAGNIR  
 SNIÐ VÍÐ HREINLÆTISTEKI 20202410

SAMBYKKT: *Högni Þróarsson* KT. 190765-3349  
 HÖNNUÐUR YFIRFARIÐ DAGS. ÚTG. DAGS. BREYT.  
 TN tryggvi@ferill.is HH 08.09.20  
 MKV. (A1) VERKNR. TEIKN. NR. BREYT.  
 1:5 **18063 3 - 1141**  
 Ferill ehf Mörkin 1 108 Reykjavík Sími: 575 1600 www.ferill.is