


010
 01 | 02
 1:10

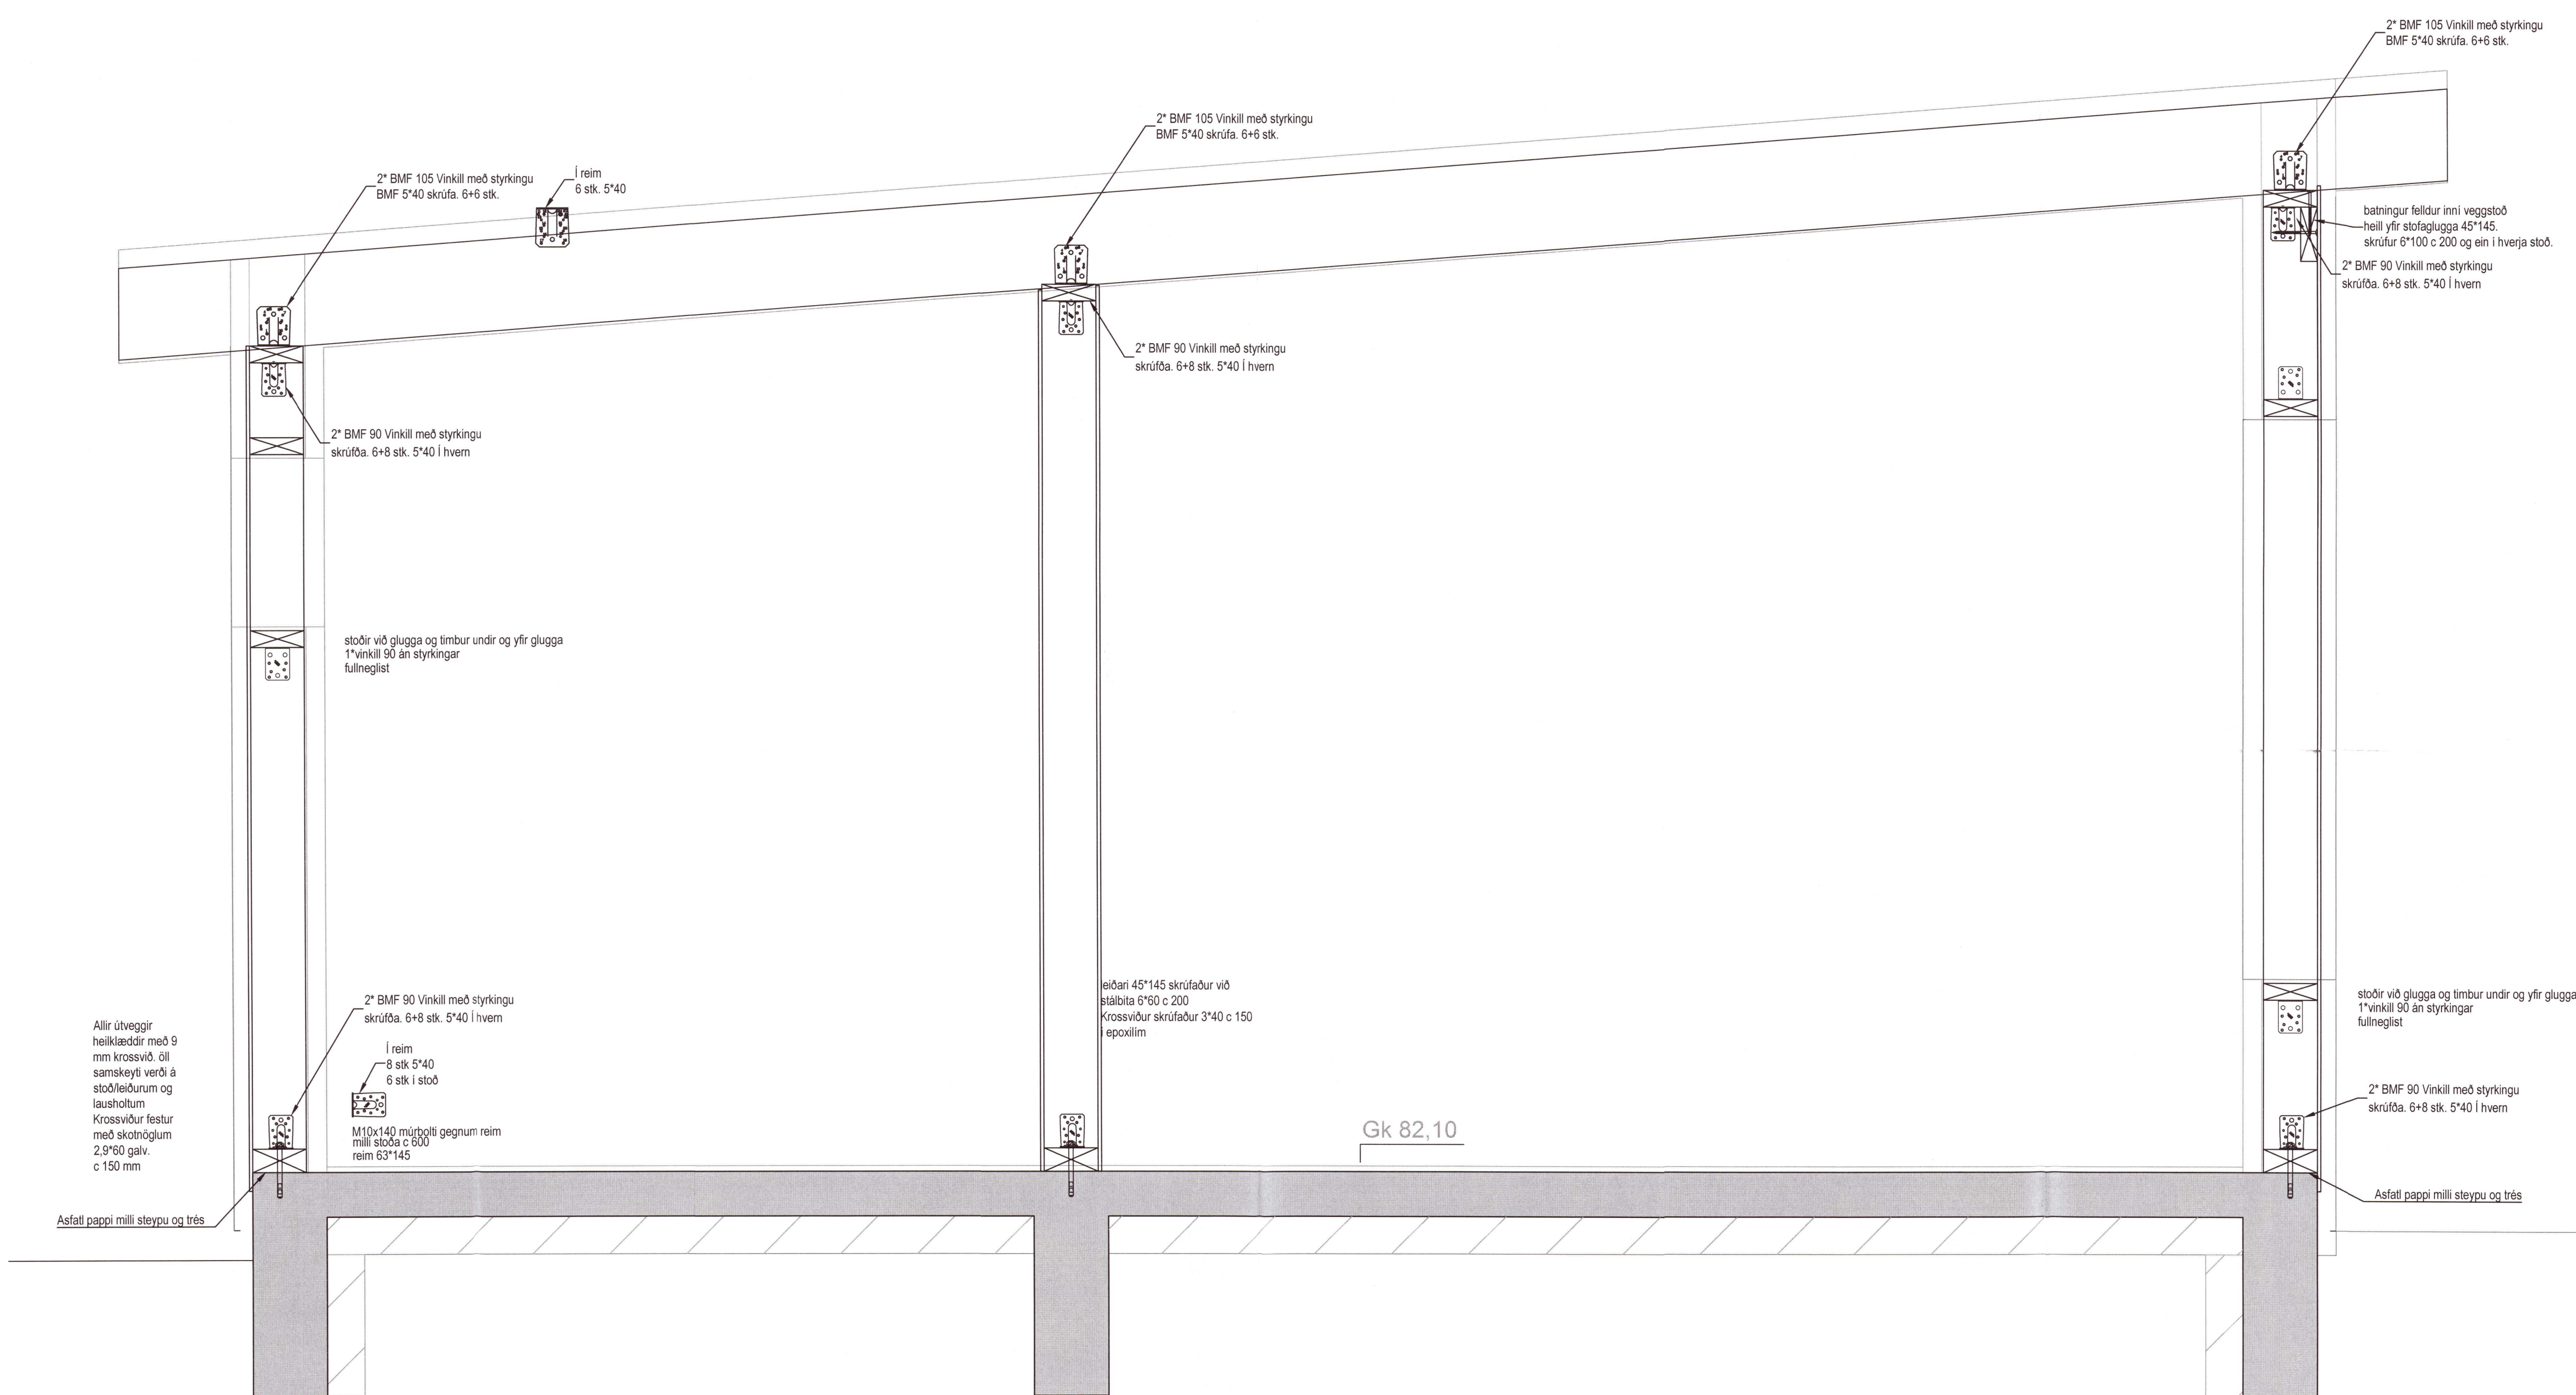

Gunnlaugur Ó. Johnson
 Arkitekt FAI
 Kf. 080657-7819

20202642

<i>[Signature]</i>	21.10.2020	DAGSETNING
--------------------	------------	------------

Gráhella 2 Miðengi		 VÍÐSJÁ VERKFRÆÐISTOFA FRV TRYGVAGOTU 11, 101 REYKJAVÍK Sími: 561 9040 FAX: 561 9044 NETFANG: vidsja@vidsja.is www.vidsja.is
Burðarvirki		
Tréverk		
Snið		

HNANNAÐ	AB	TEIKNAD	AB	MKV.	1/10	VERKNR.	20-069
SAMÞ.	<i>[Signature]</i>	SKRÁ	Burður	DAGS.	20.10.2020	TEIKN. NR.	B 02
UTGAFU		NAFN	NAFN ÖG KENNIFLA Agust Birjónsson kt 160557-4199	DAGS.	20.10.2020		