
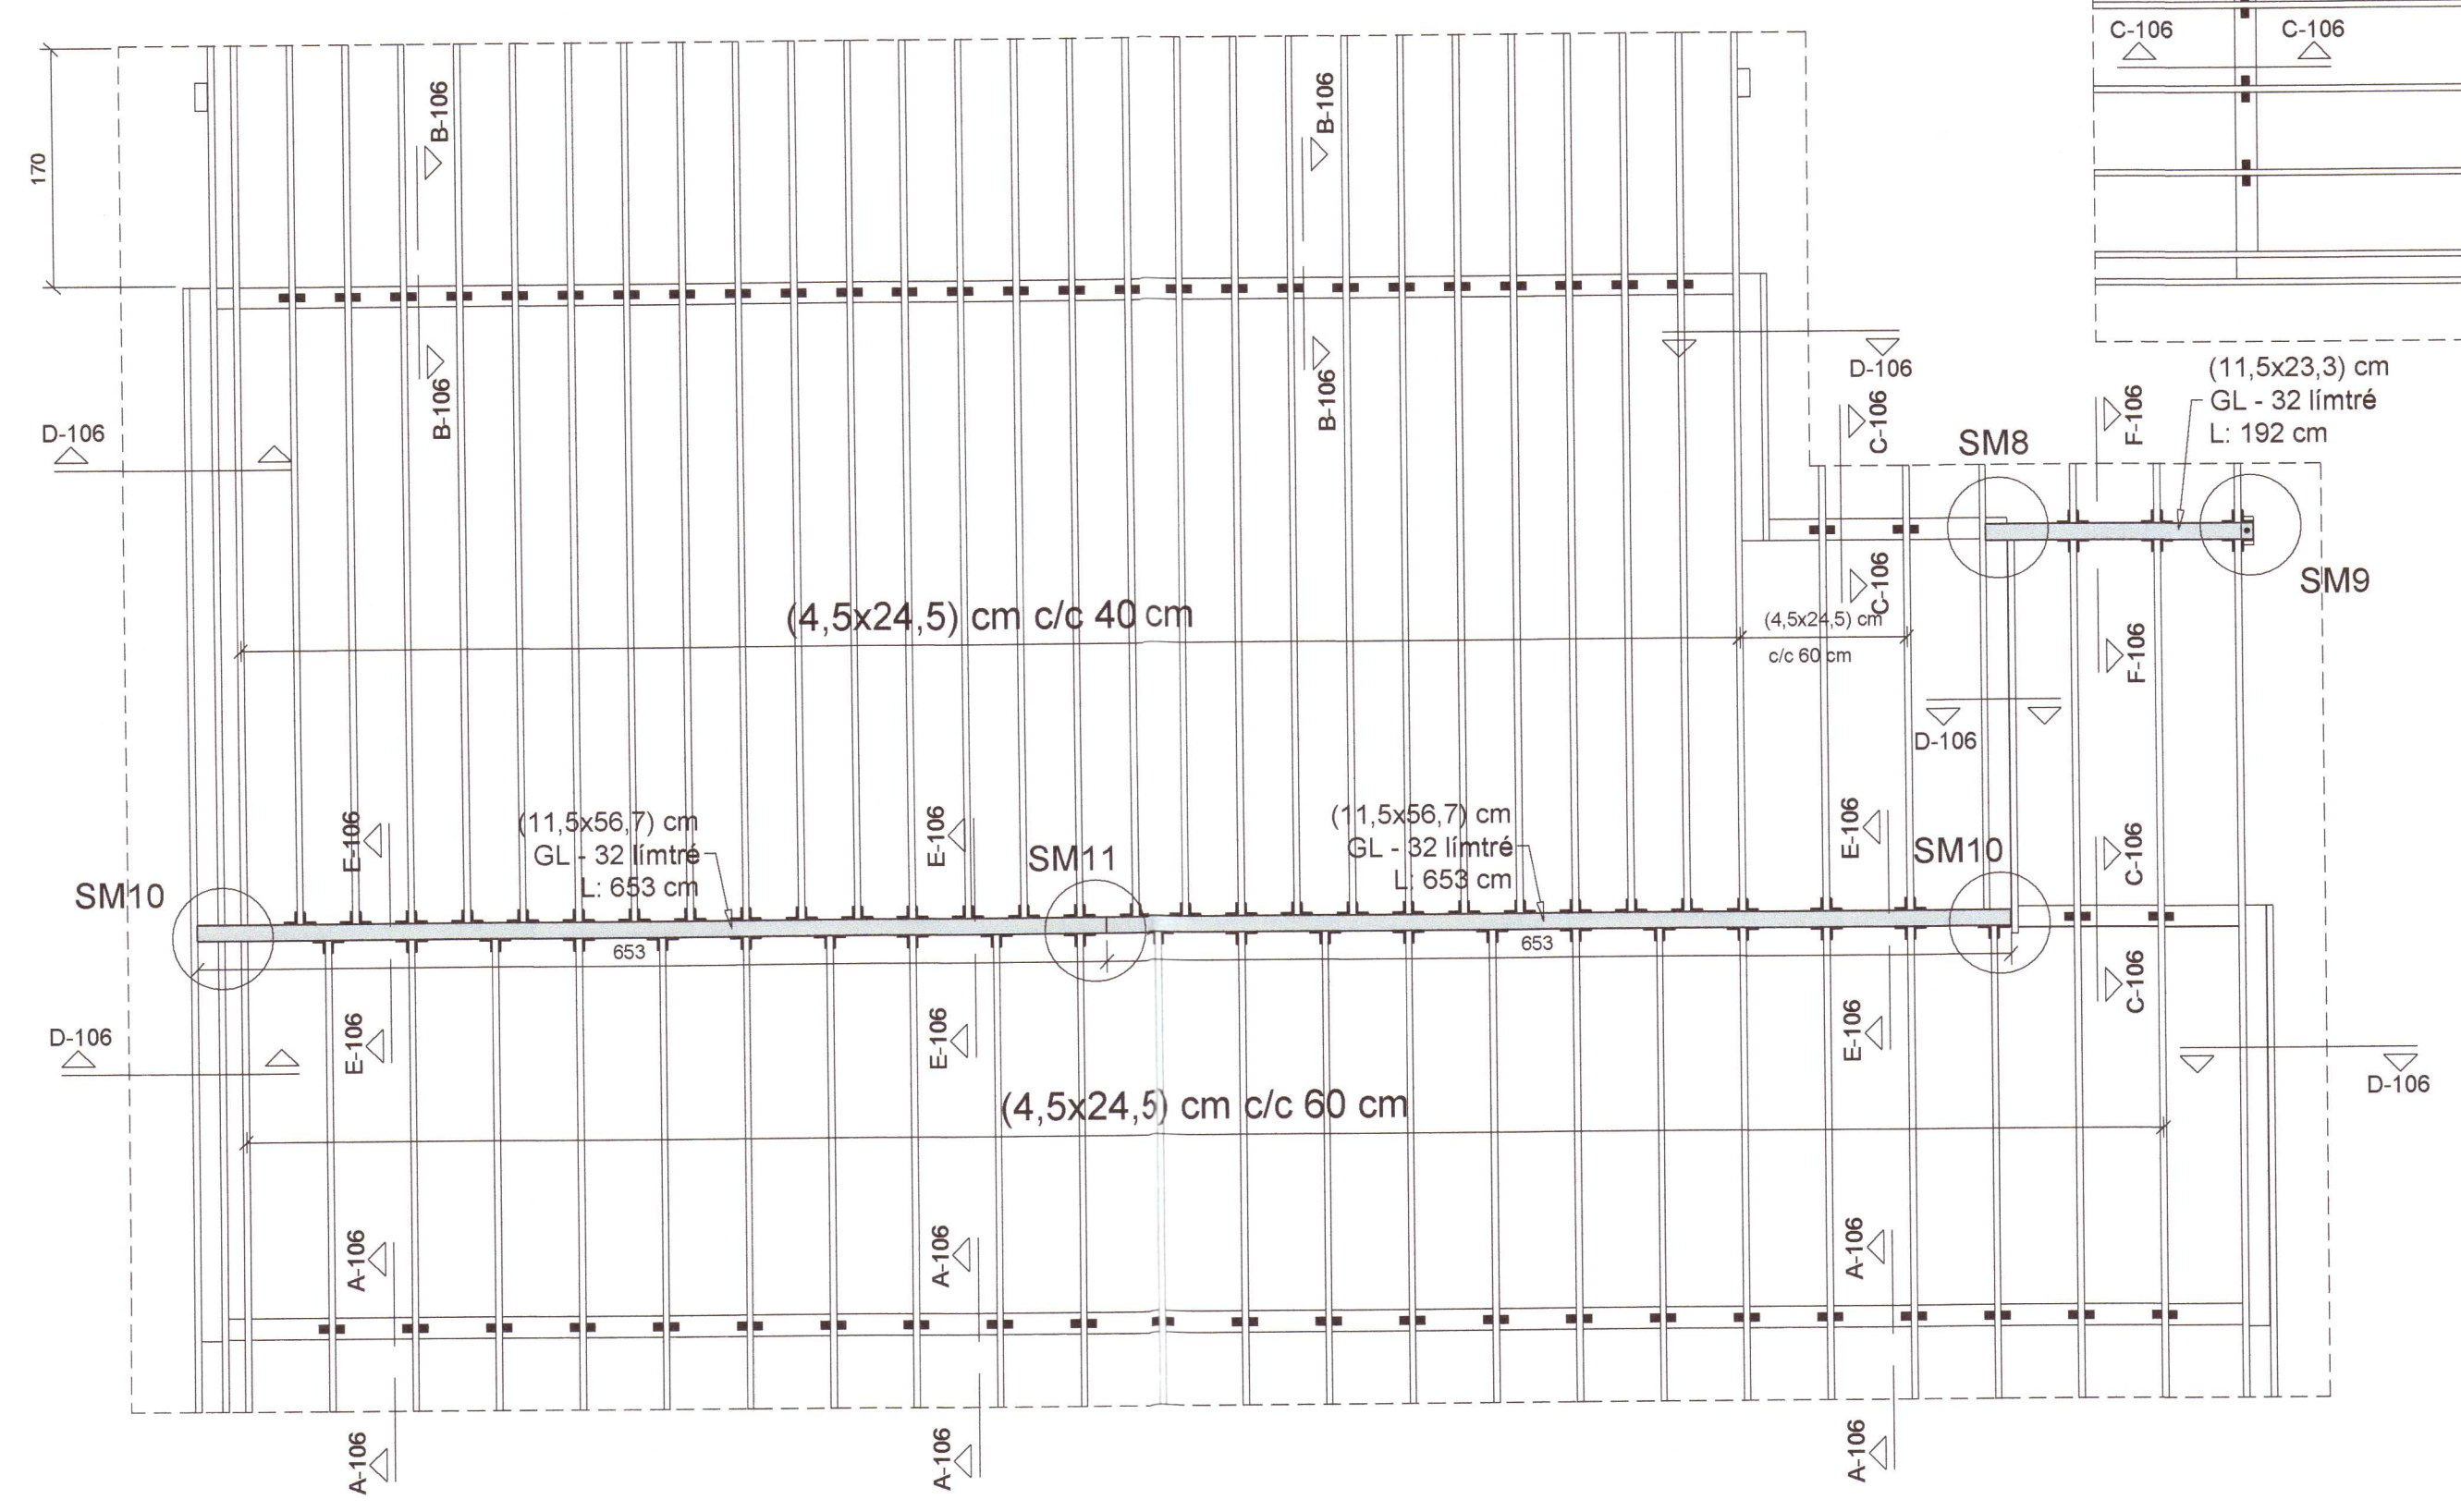
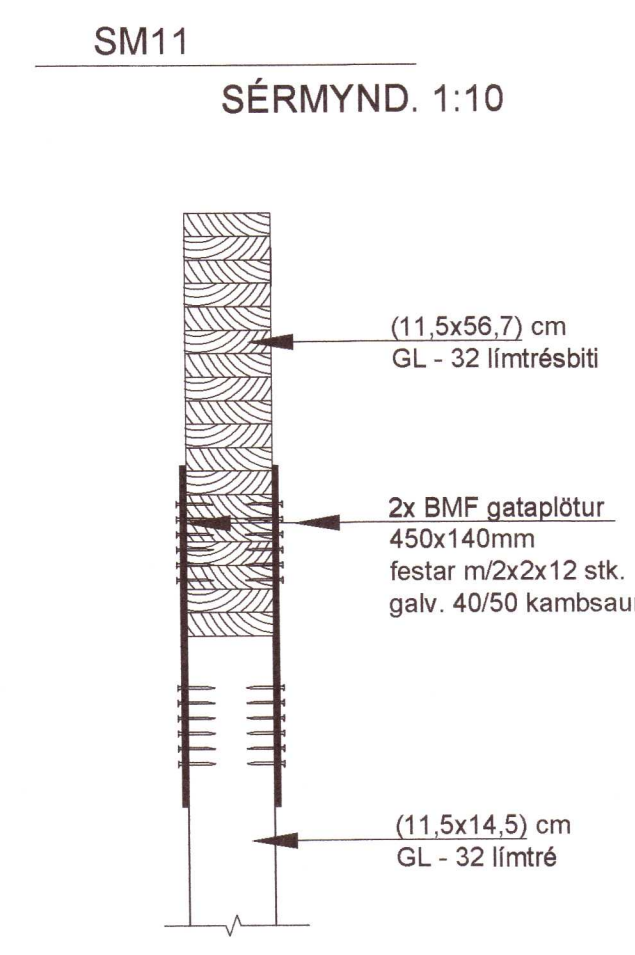
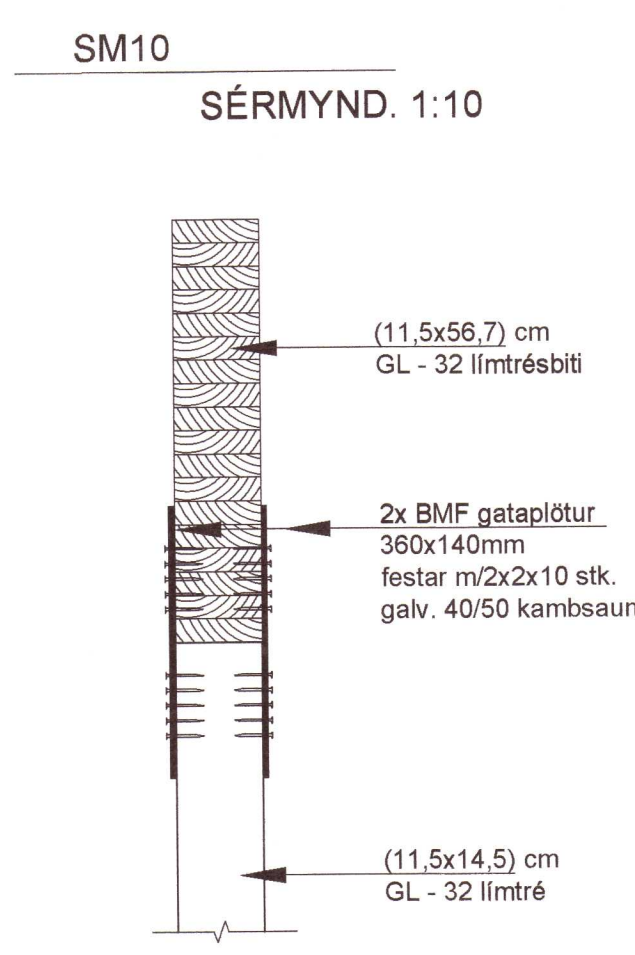
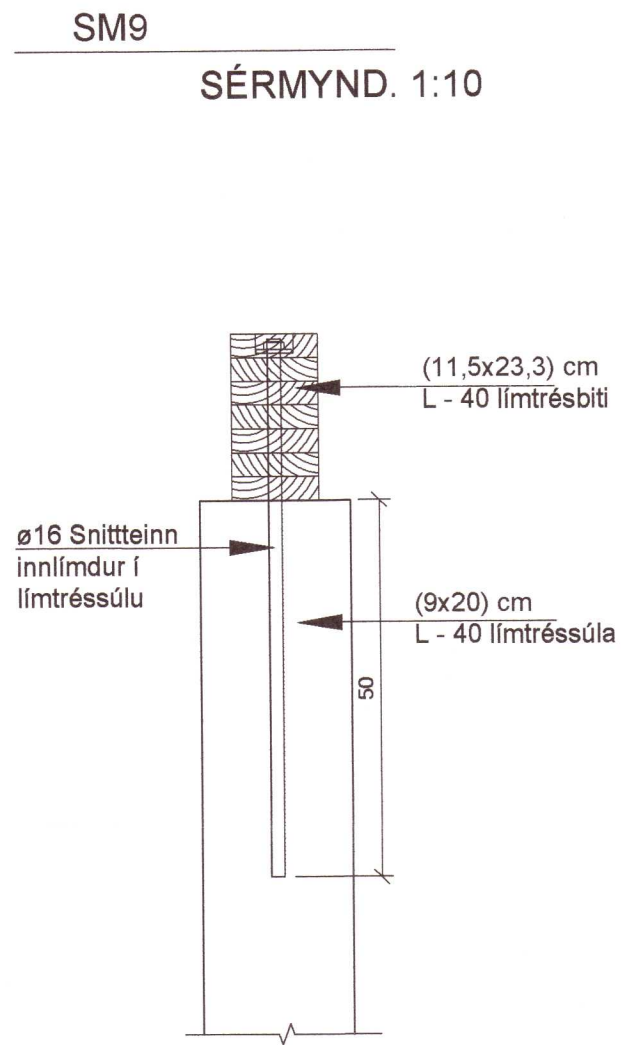
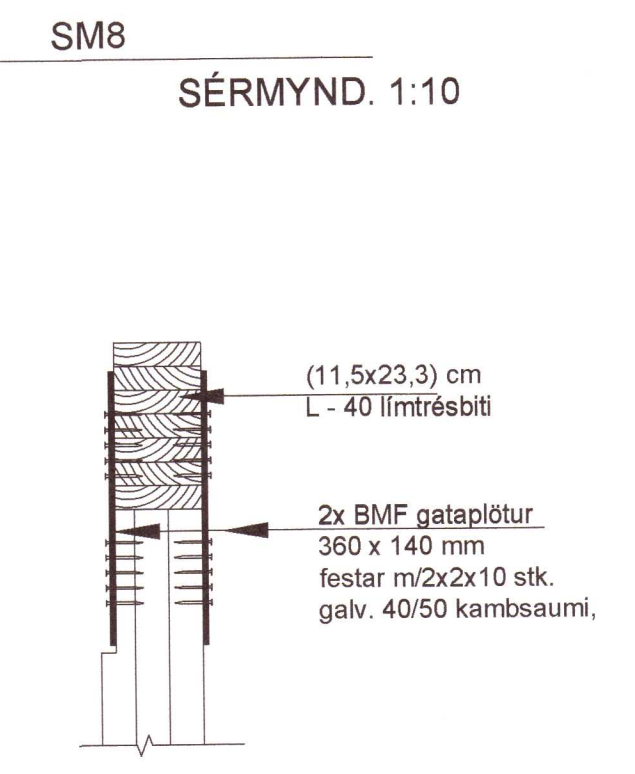
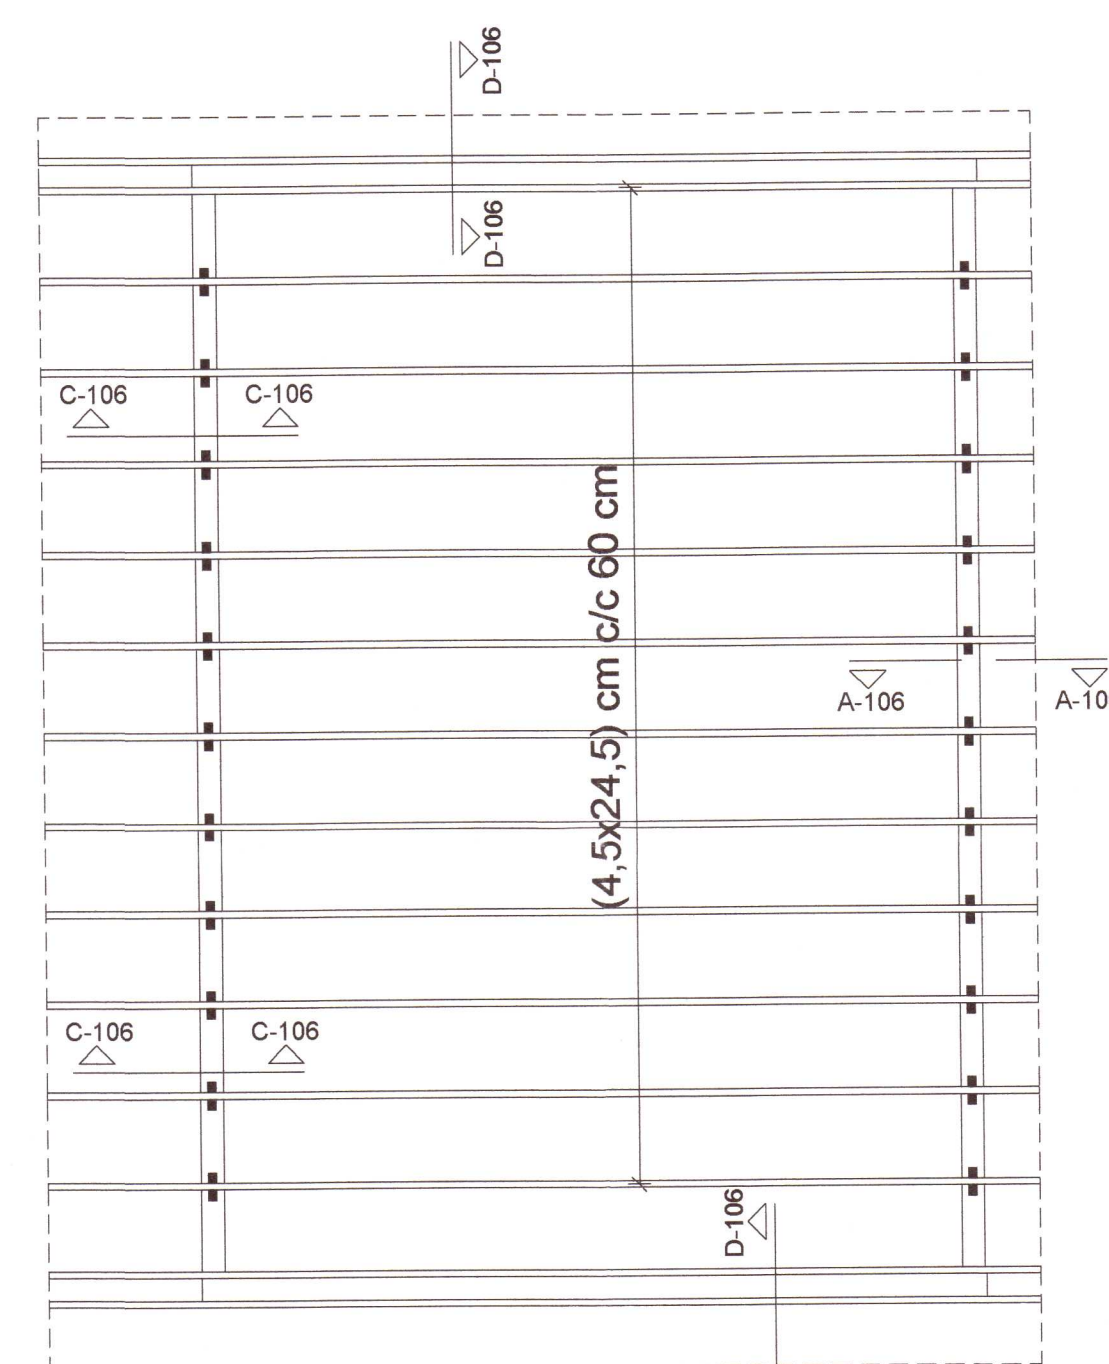
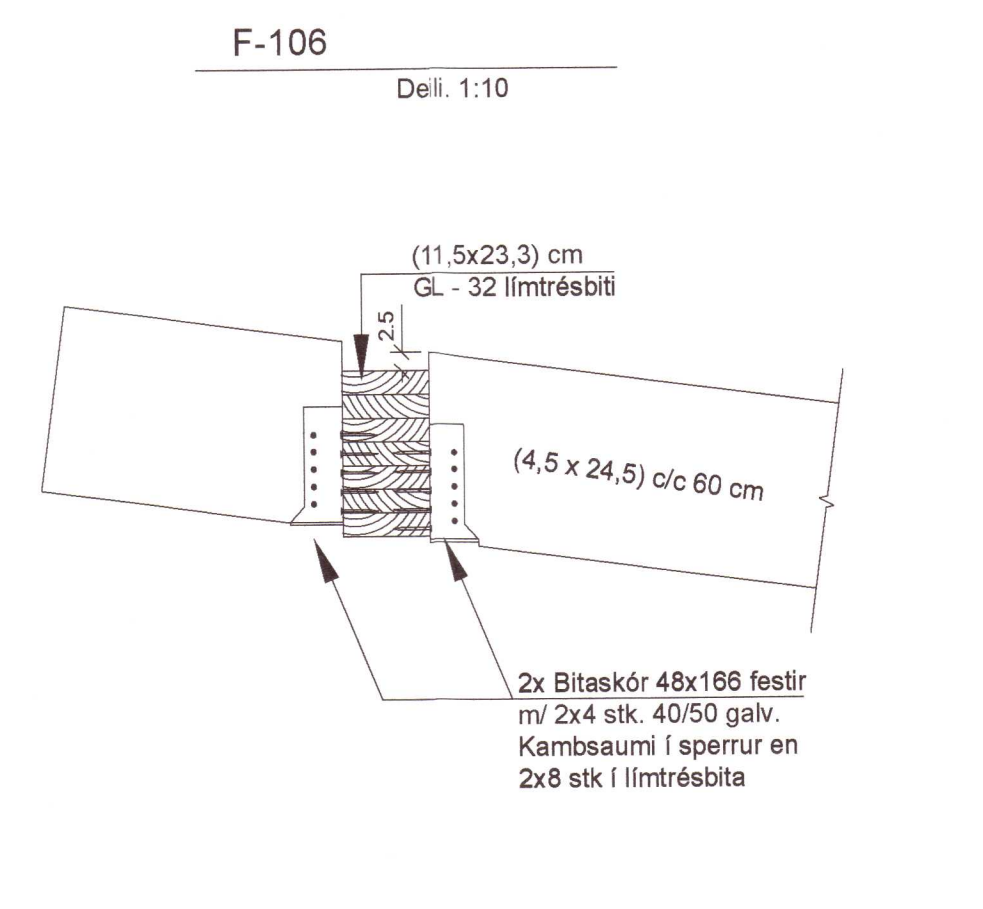
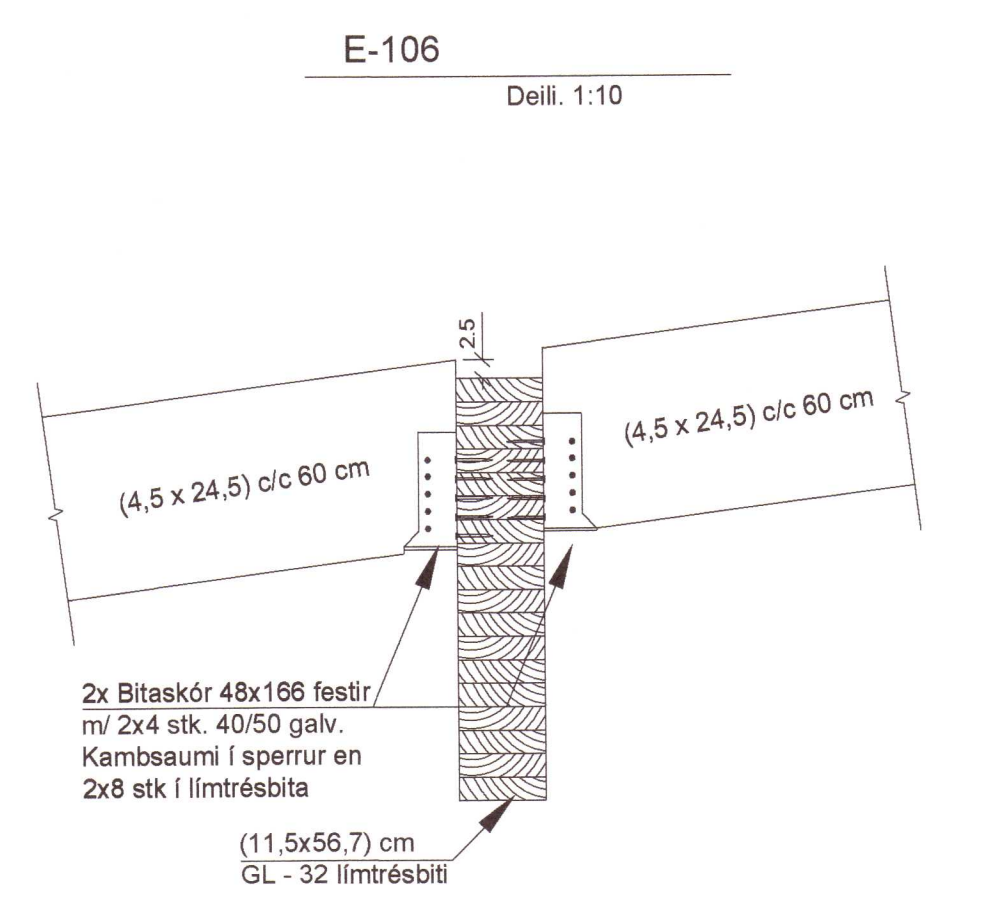
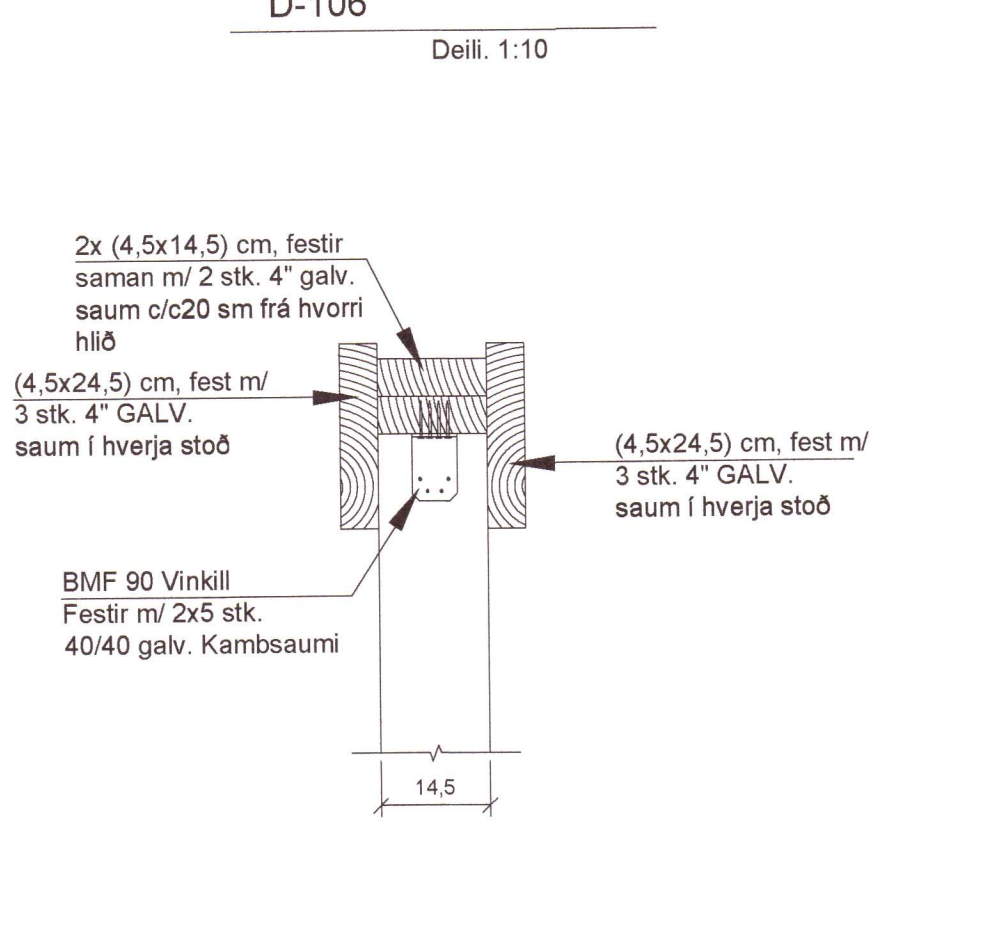
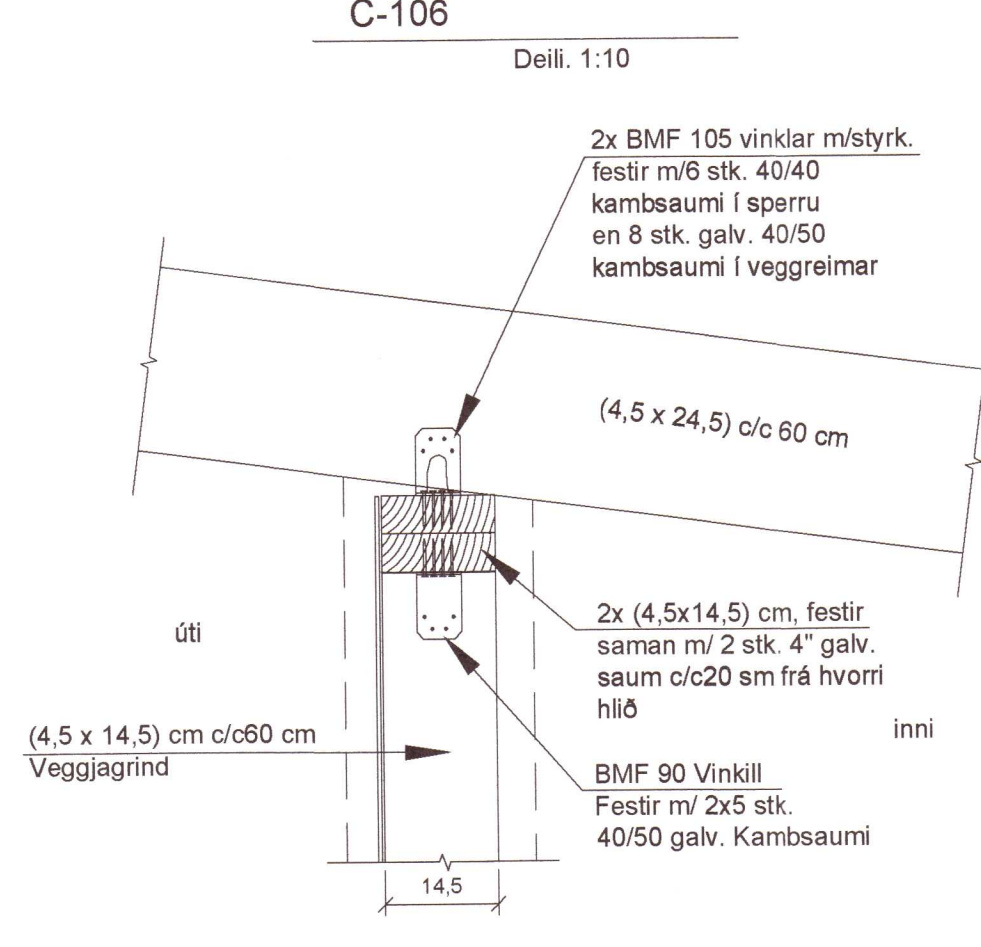
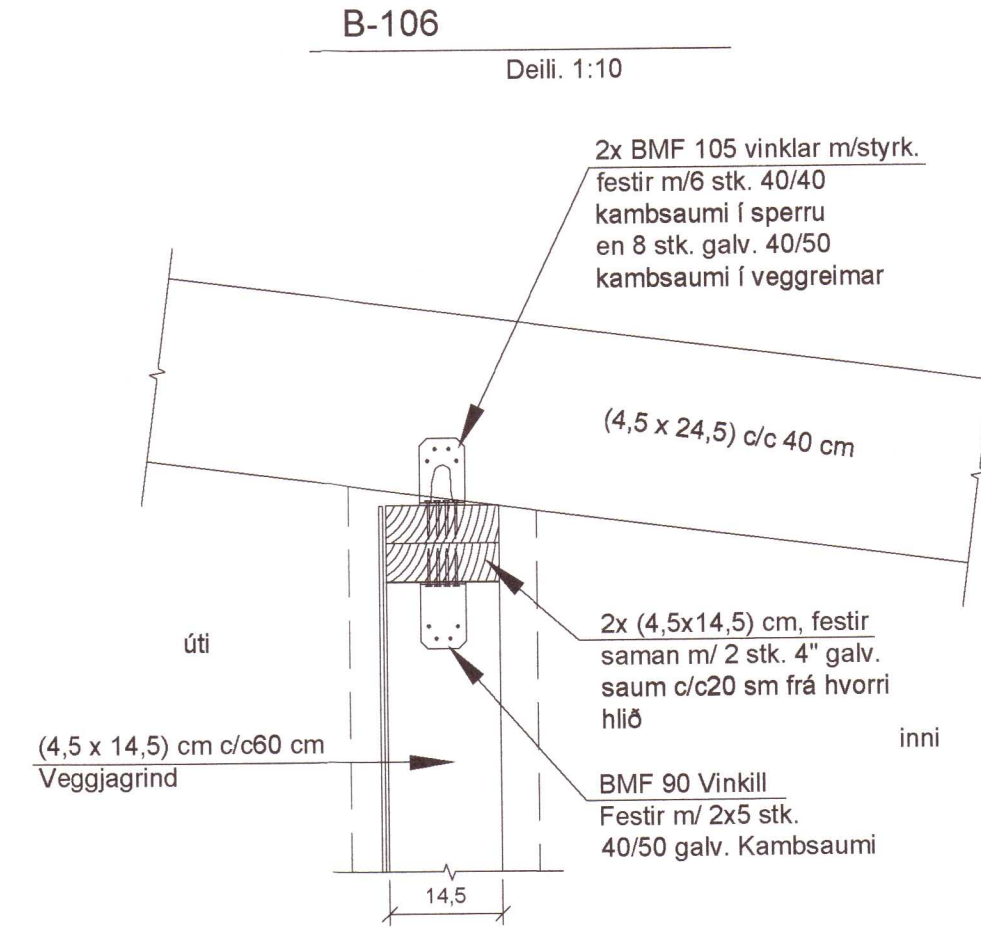


Þak grunnmynd, mkv. 1:50

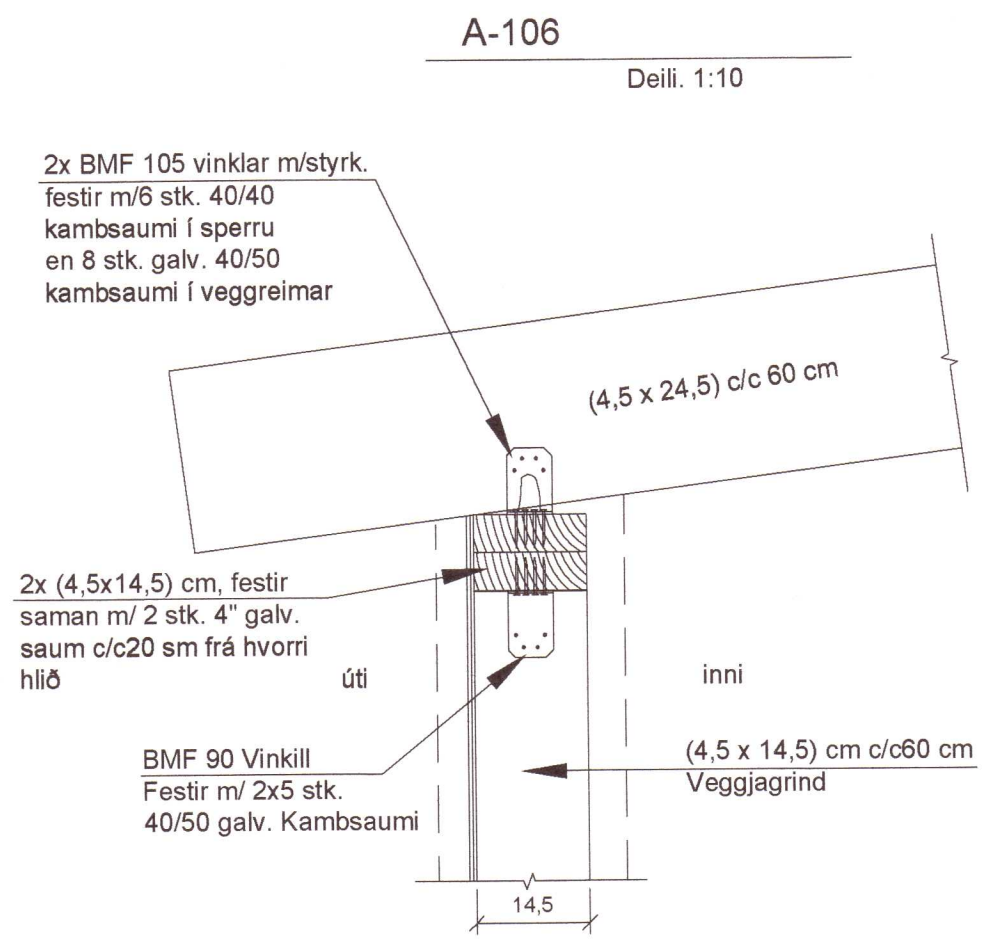

20202869

Sumarhús, Kerhraun C 71	
Grímsnesi	
Þak, grunnmynd, og snið	106
Burðarþöl	Dags: 25.09.20 Mkv: 1:50, 1:10
TAG teiknistofa Langarima 21-23, 2 hæð, 112 Reykjavík, sími: 568-6881, 699-4297 tagteiknistofa.is	
Jón Kristjánsson Byggingarkennslingur Kt. 210754-4039 netfang: jon@tagteiknistofa.is Ástun hönnuðar:	Atli Jóhann Guðbjörnsson Byggingarkennslingur Kt. 209978-5789 netfang: atli@tagteiknistofa.is
Ástun ahláttuðar:	