


ADALHÖNNUNUR

Útg.	Dag:	Skýring	Br. af:	Yfirf.
A	26.03.2019	Verktæking		
R	22.09.2020	Reyndartæking		

Frístundahús Gata
 Aðaltafla T2.0
 2050x550x275
 (hxbxd)

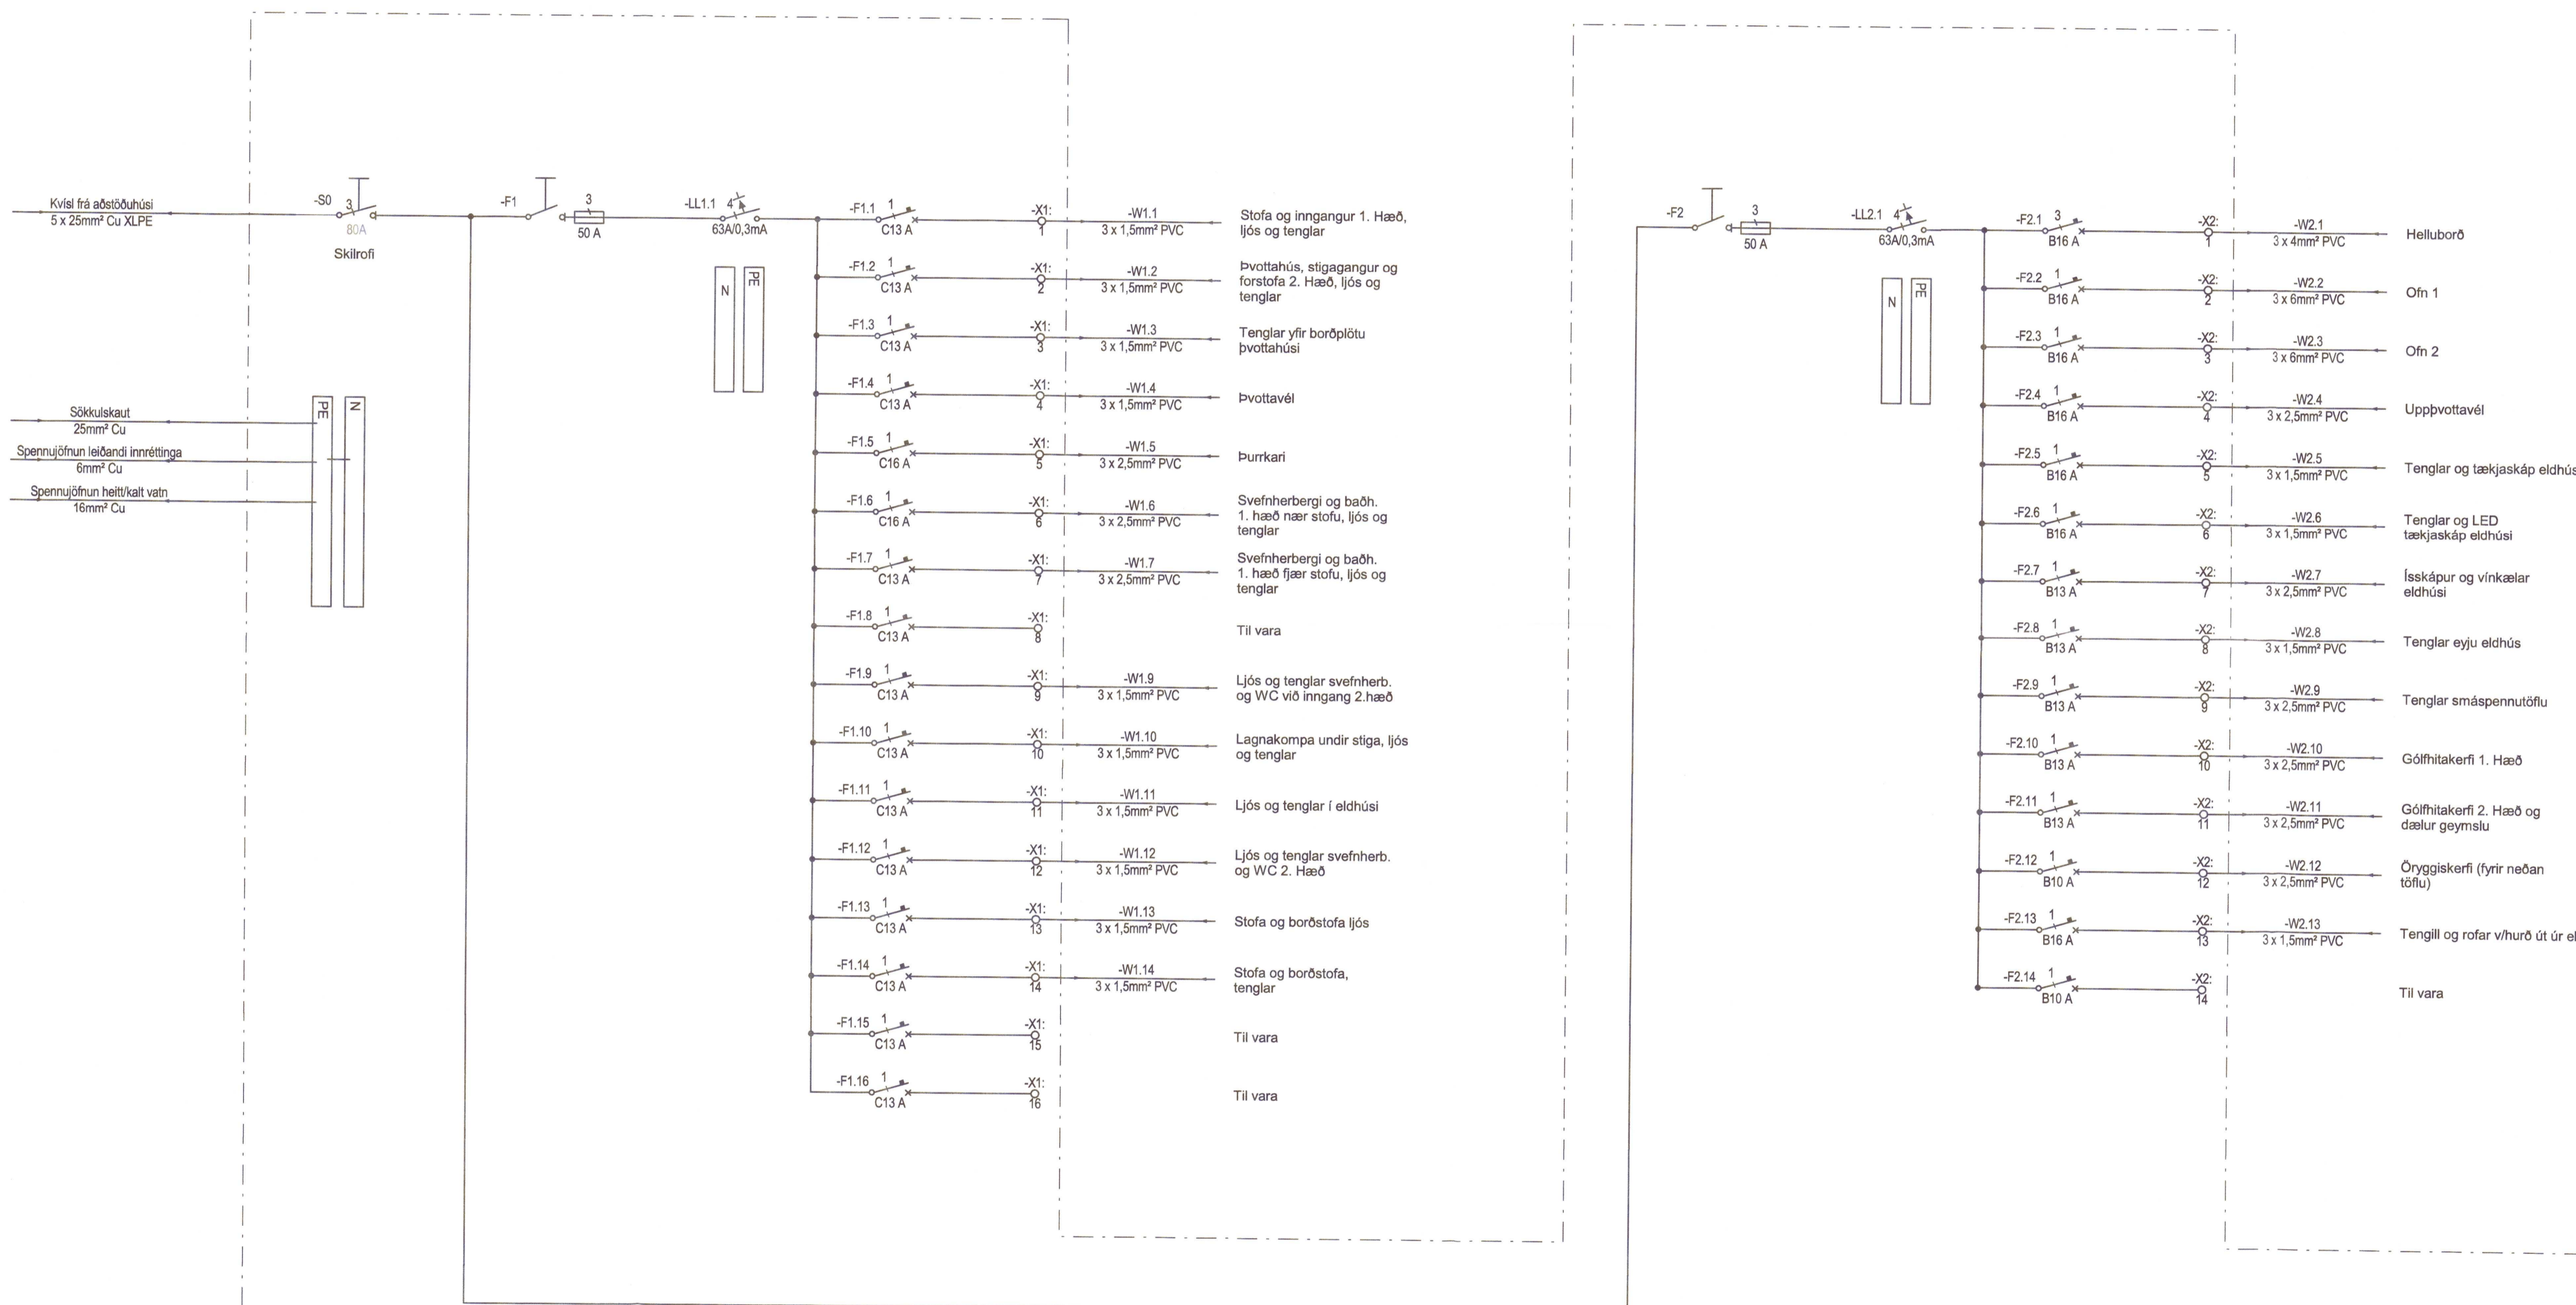

Gata, Frístundarhús
 Flúðir, 845

Raflagnir
 Einlínunmyndir
 Tafla T2.0

20203086

TEKNIÐMÉR: 4515-004
 BLADSTÆRÐ: A1
 HANNAÐ: PBS/ODG
 TEKNAÐ: HKÁ
 XX_3_11_02
 YFIRFARIÐ: HFG

DAGS: 22.09.2020
 MÆLIKVARDI: ÚTGÁFA

SAMÞYKKT: Sigurður Grímsson
 KENNITALA: 021155-3738

R